



FHWA REGION NO.	STATE	PROJECT NUMBER	FISCAL YEAR	SHEET NUMBER	TOTAL SHEETS
7	KANSAS	87N-0195-01	2001	16	127

BY	DATE

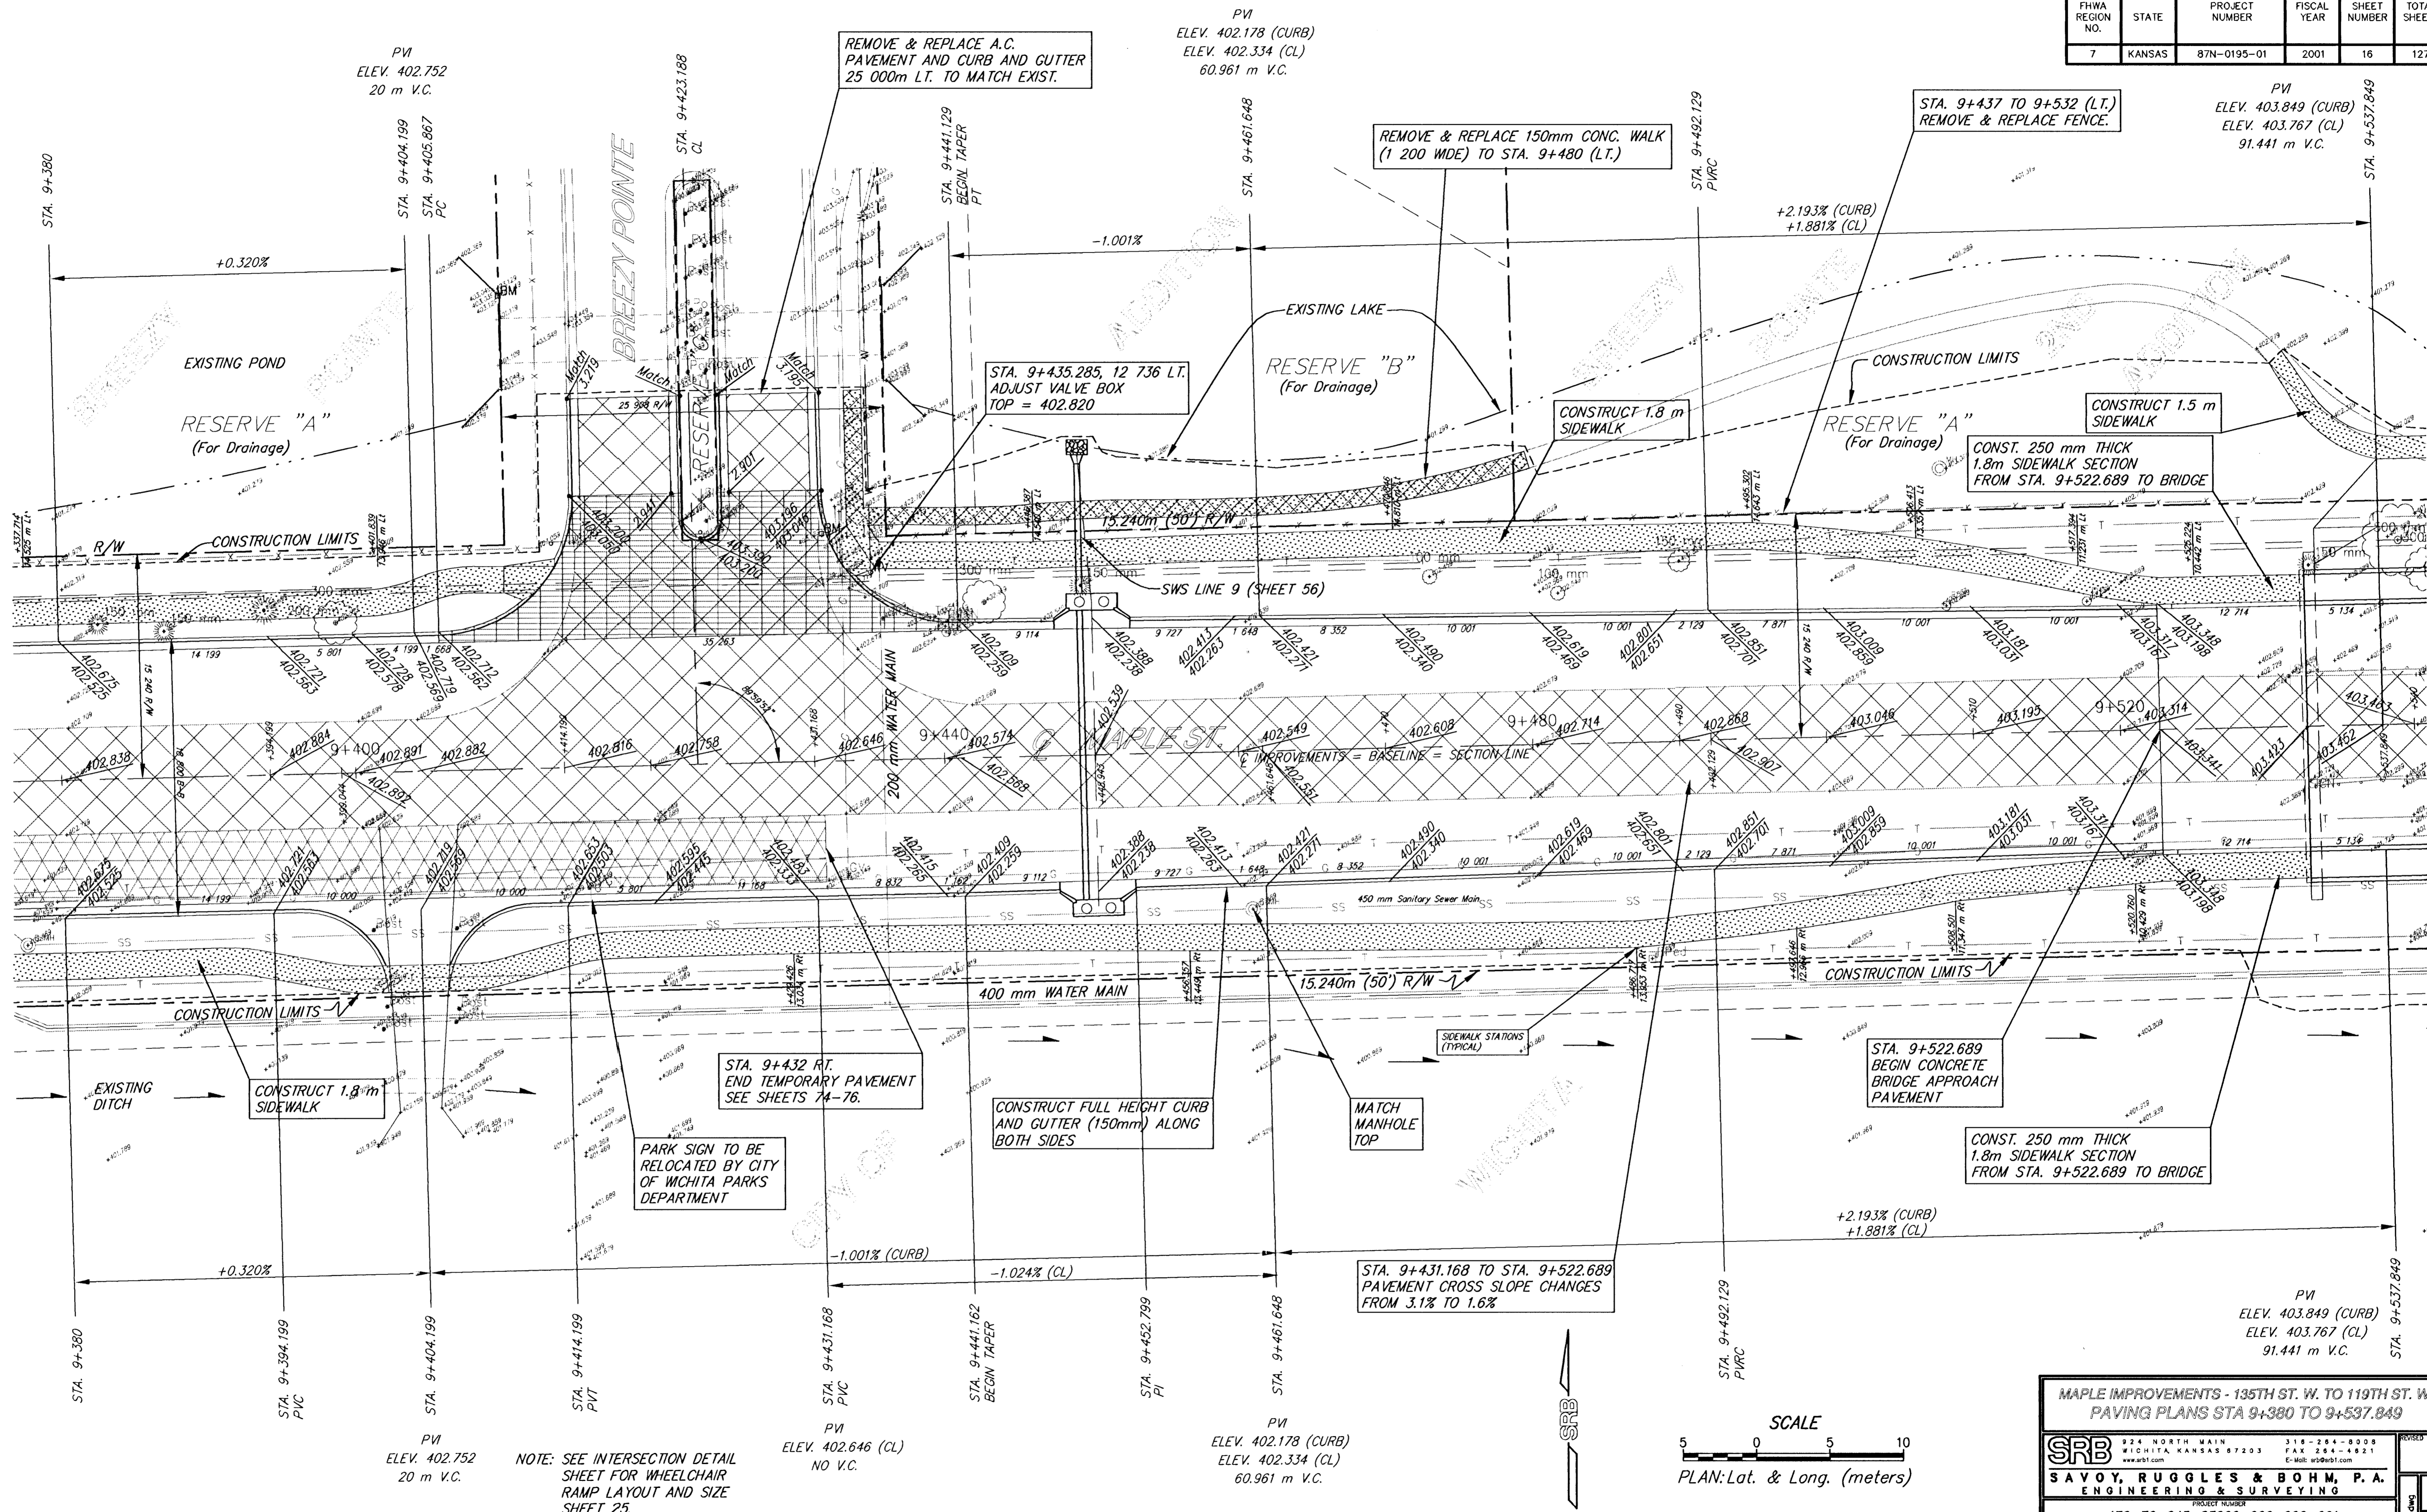

NOTE: SEE INTERSECTION DETAIL SHEET FOR WHEELCHAIR RAMP LAYOUT AND SIZE SHEET 25.

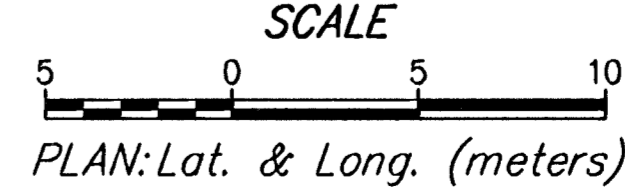

MAPLE IMPROVEMENTS - 135TH ST. W. TO 119TH ST. W.  
PAVING PLANS STA 9+380 TO 9+537.849

**SRB** SAVOY, RUGGLES & BOHM, P.A.  
ENGINEERING & SURVEYING

924 NORTH MAIN  
WICHITA, KANSAS 67203  
www.srb.com  
E-Mail: wpr@srbi.com

316-264-8008  
FAX: 264-4821  
E-Mail: wpr@srbi.com

PROJECT NUMBER  
472-76-245-83262-000-000-001

DATE  
Sept. 27, 2001

UTILITY  
SRB JOB  
1217T

16  
127