



FHWA REGION NO.	STATE	PROJECT NUMBER	FISCAL YEAR	SHEET NUMBER	TOTAL SHEETS
7	KANSAS	87N-0195-01	2001	18	127

DATE	BY

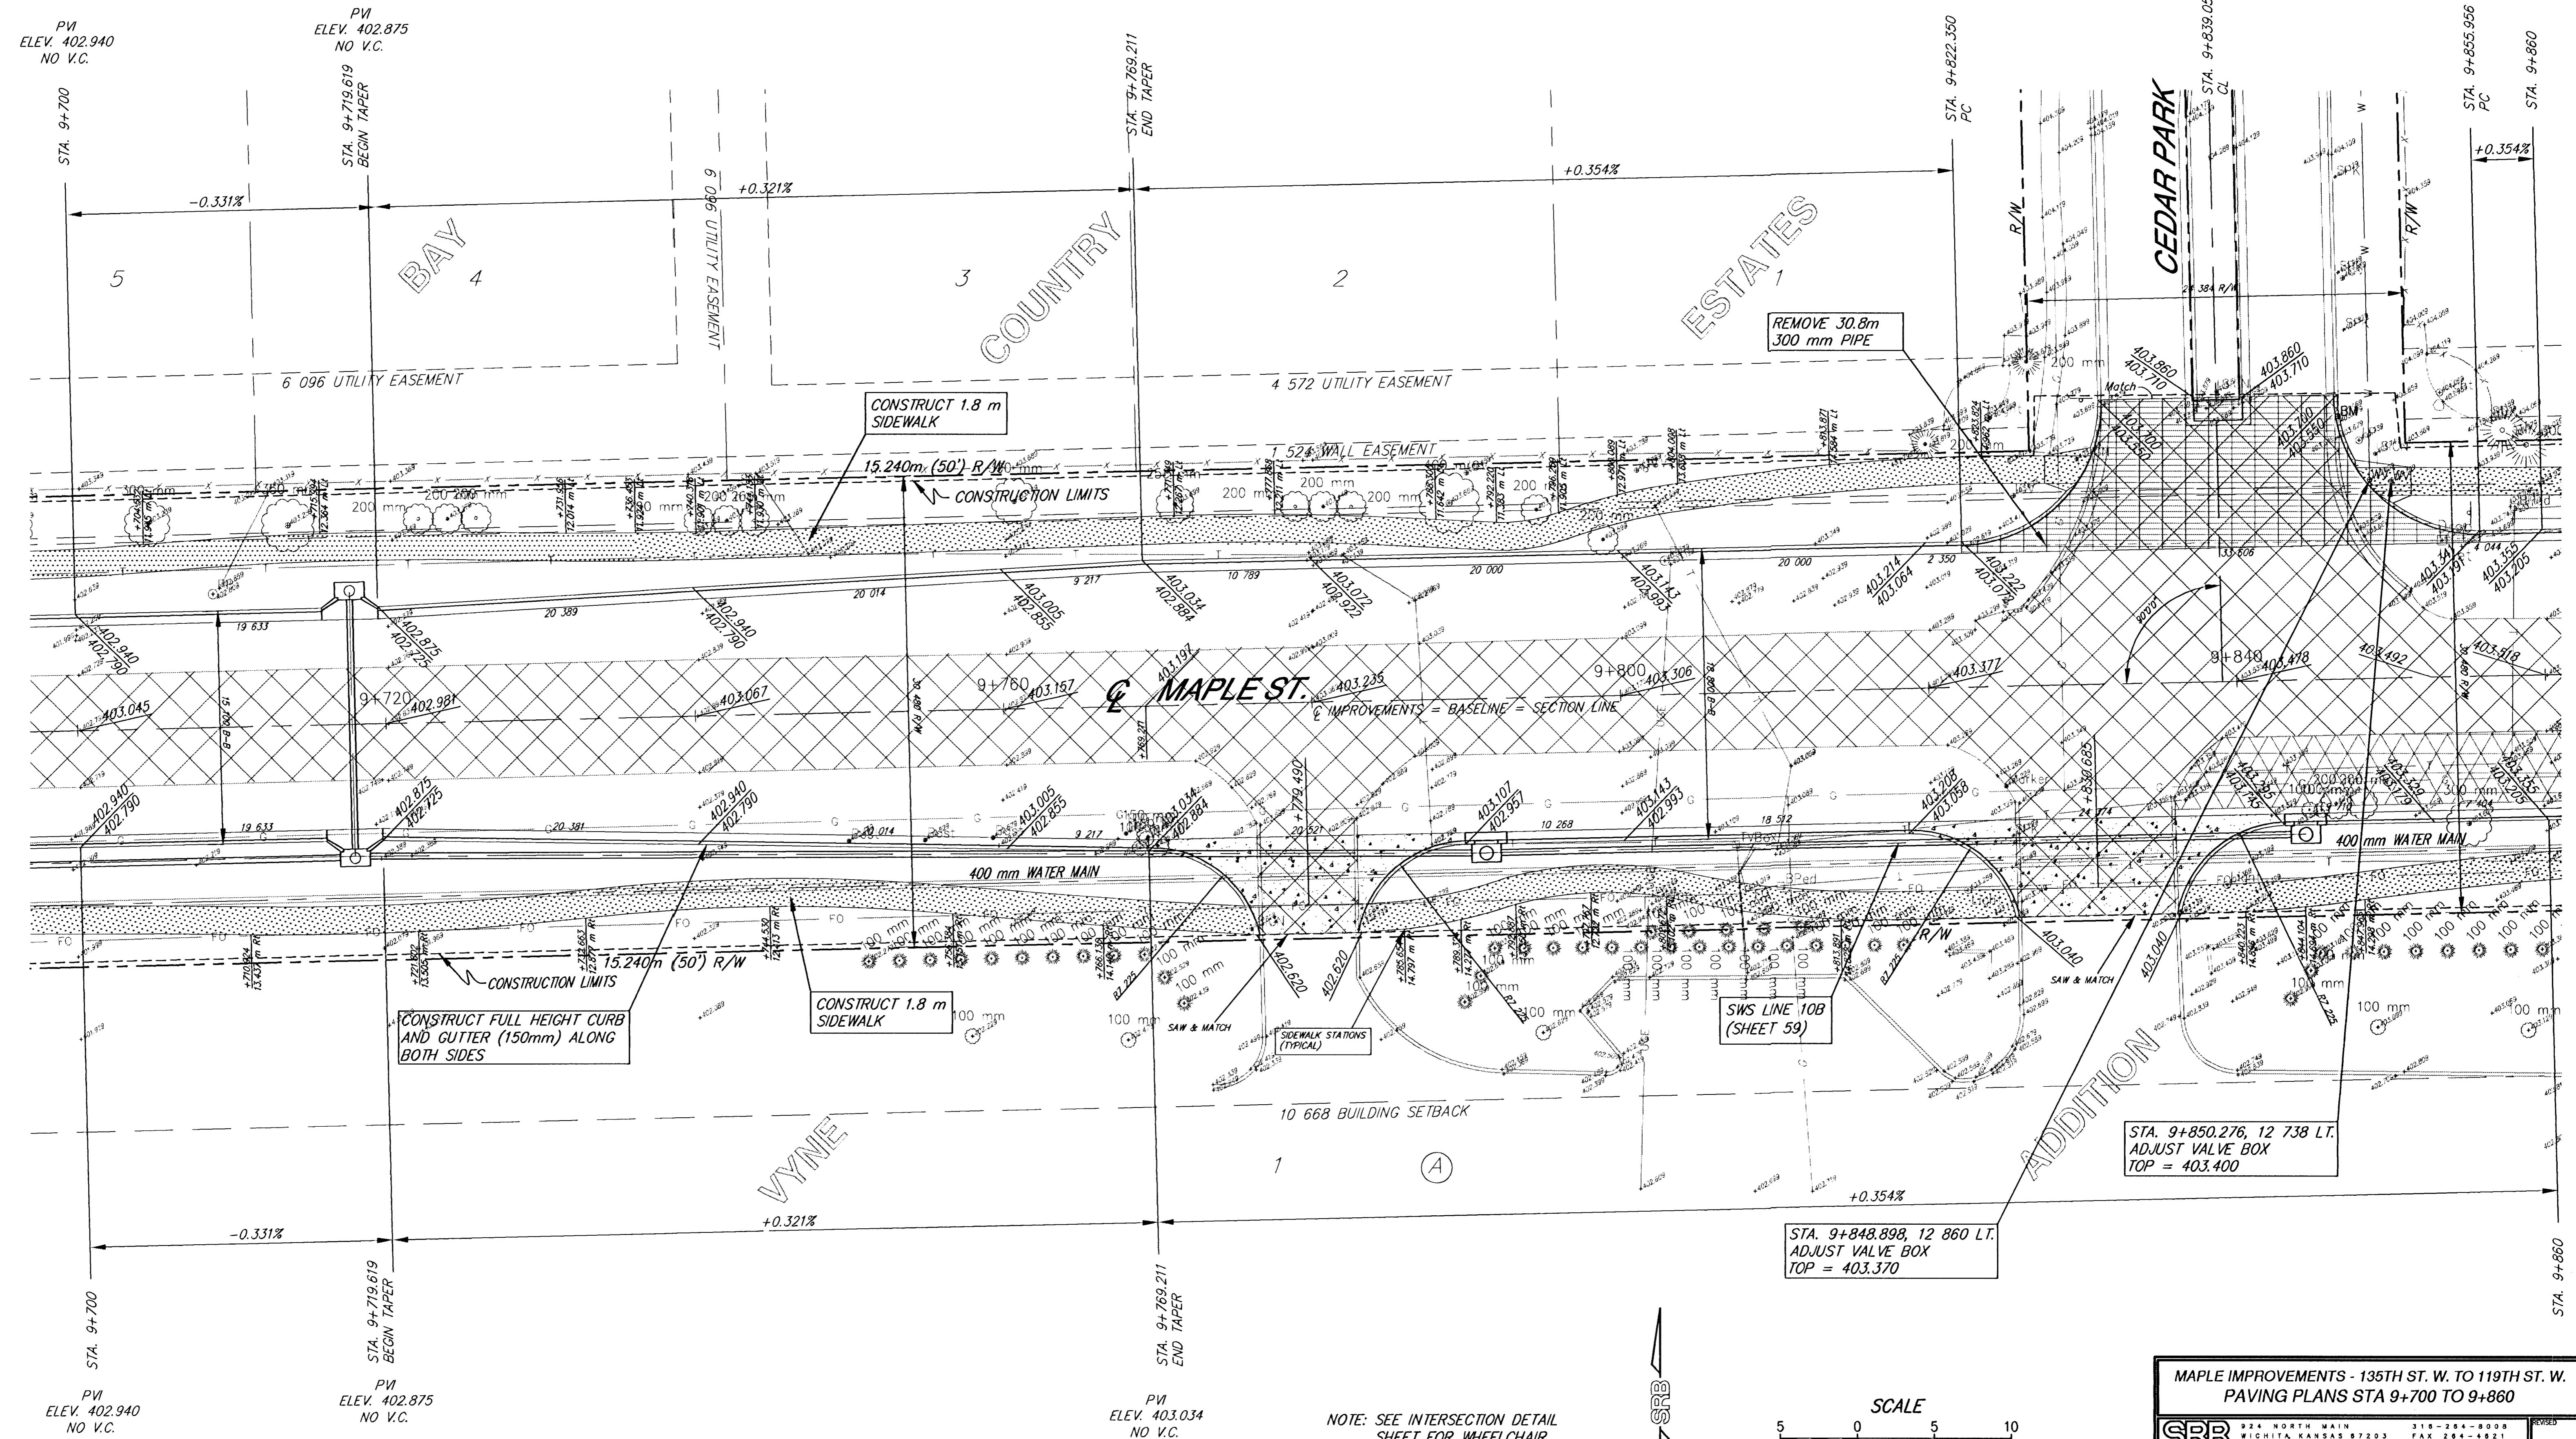

NOTE: SEE INTERSECTION DETAIL SHEET FOR WHEELCHAIR RAMP LAYOUT AND SIZE SHEET 25.

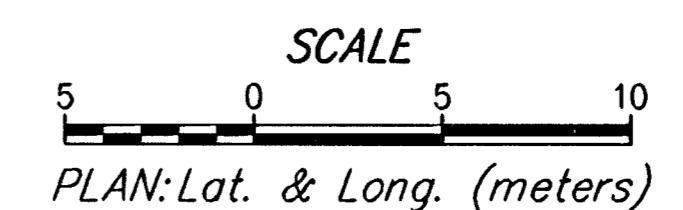

MAPLE IMPROVEMENTS - 135TH ST. W. TO 119TH ST. W.
PAVING PLANS STA 9+700 TO 9+860

SRB 924 NORTH MAIN WICHITA, KANSAS 67203
316-264-8008 FAX 264-4821
www.srb.com E-Mail: srb@srb.com

SAVOY, RUGGLES & BOHM, P.A.
ENGINEERING & SURVEYING

PROJECT NUMBER: 472-76-245-83262-000-000-001

DESIGN	DATE	REVIEW	DATE
JOS	Oct. 1, 2001	JOS	1217T

18
127