
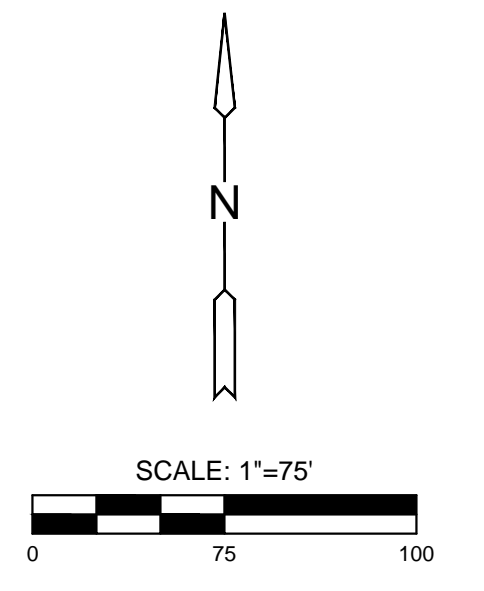



 


PLOTTED: Tuesday, December 12, 2017 @ 02:56PM

J:\PROJECTS\2016\1601010317 - PERFECTION COURTYARDS AT BROOKFIELD\16317 CAD\SHS\04 CIVIL\GRID\16317-GD-00.DWG

GRADING PLANS FOR
COURTYARDS AT BROOKFIELD ADD.

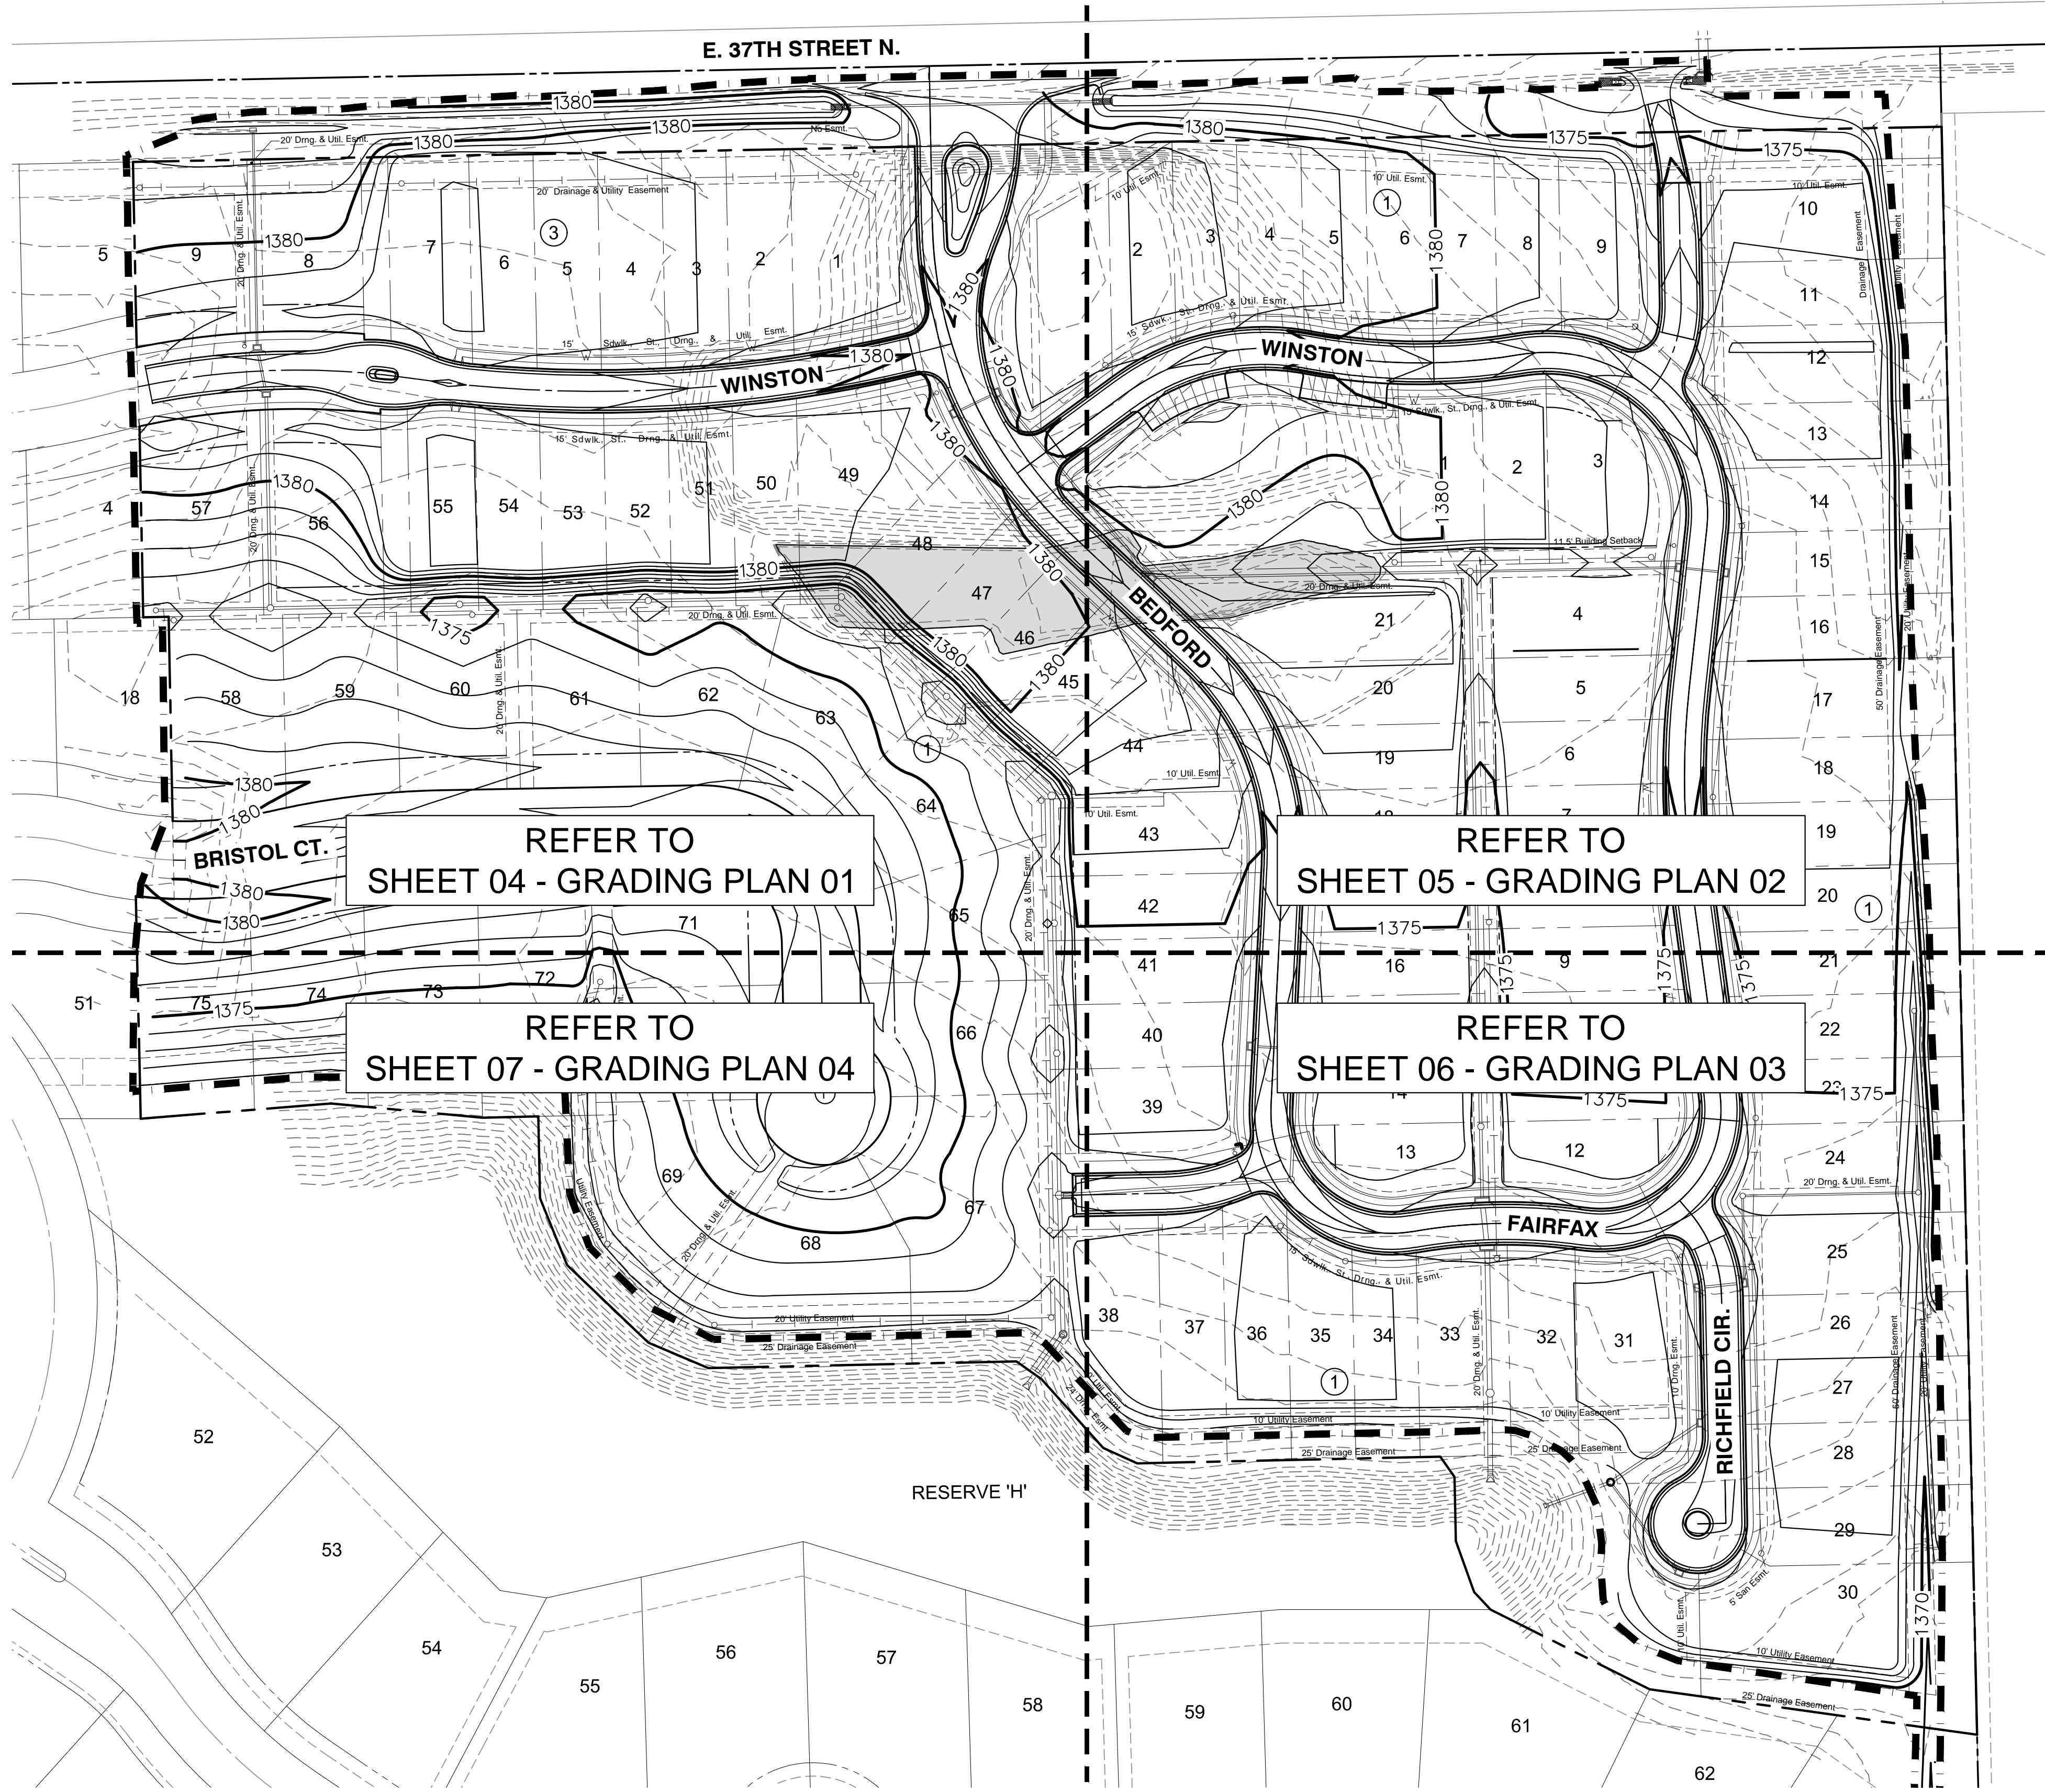

LEGEND

	EXISTING CONTOUR
	PROPOSED CONTOUR
	LIMITS OF GRADING
	EXISTING SILT MATERIAL

©2017 MKEC Engineering All Rights Reserved www.mkec.com
These drawings and their contents, including, but not limited to, all concepts, designs, & ideas are the exclusive property of MKEC Engineering (MKEC), and may not be used or reproduced in any way without the express consent of MKEC.

OVERALL GRADING PLAN

PROJECT NO.	468-85265	
DATE	DEC. 2017	
SCALE	1"=75'	
DESIGNED	DRAWN	CHECKED
DFL	JWC	GJA

NO.	REVISION	DATE