
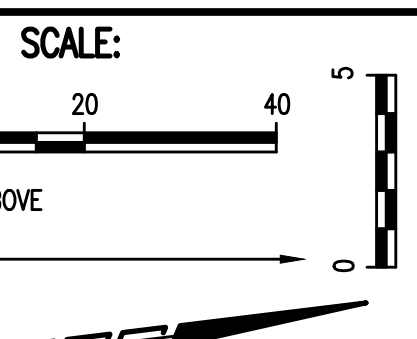
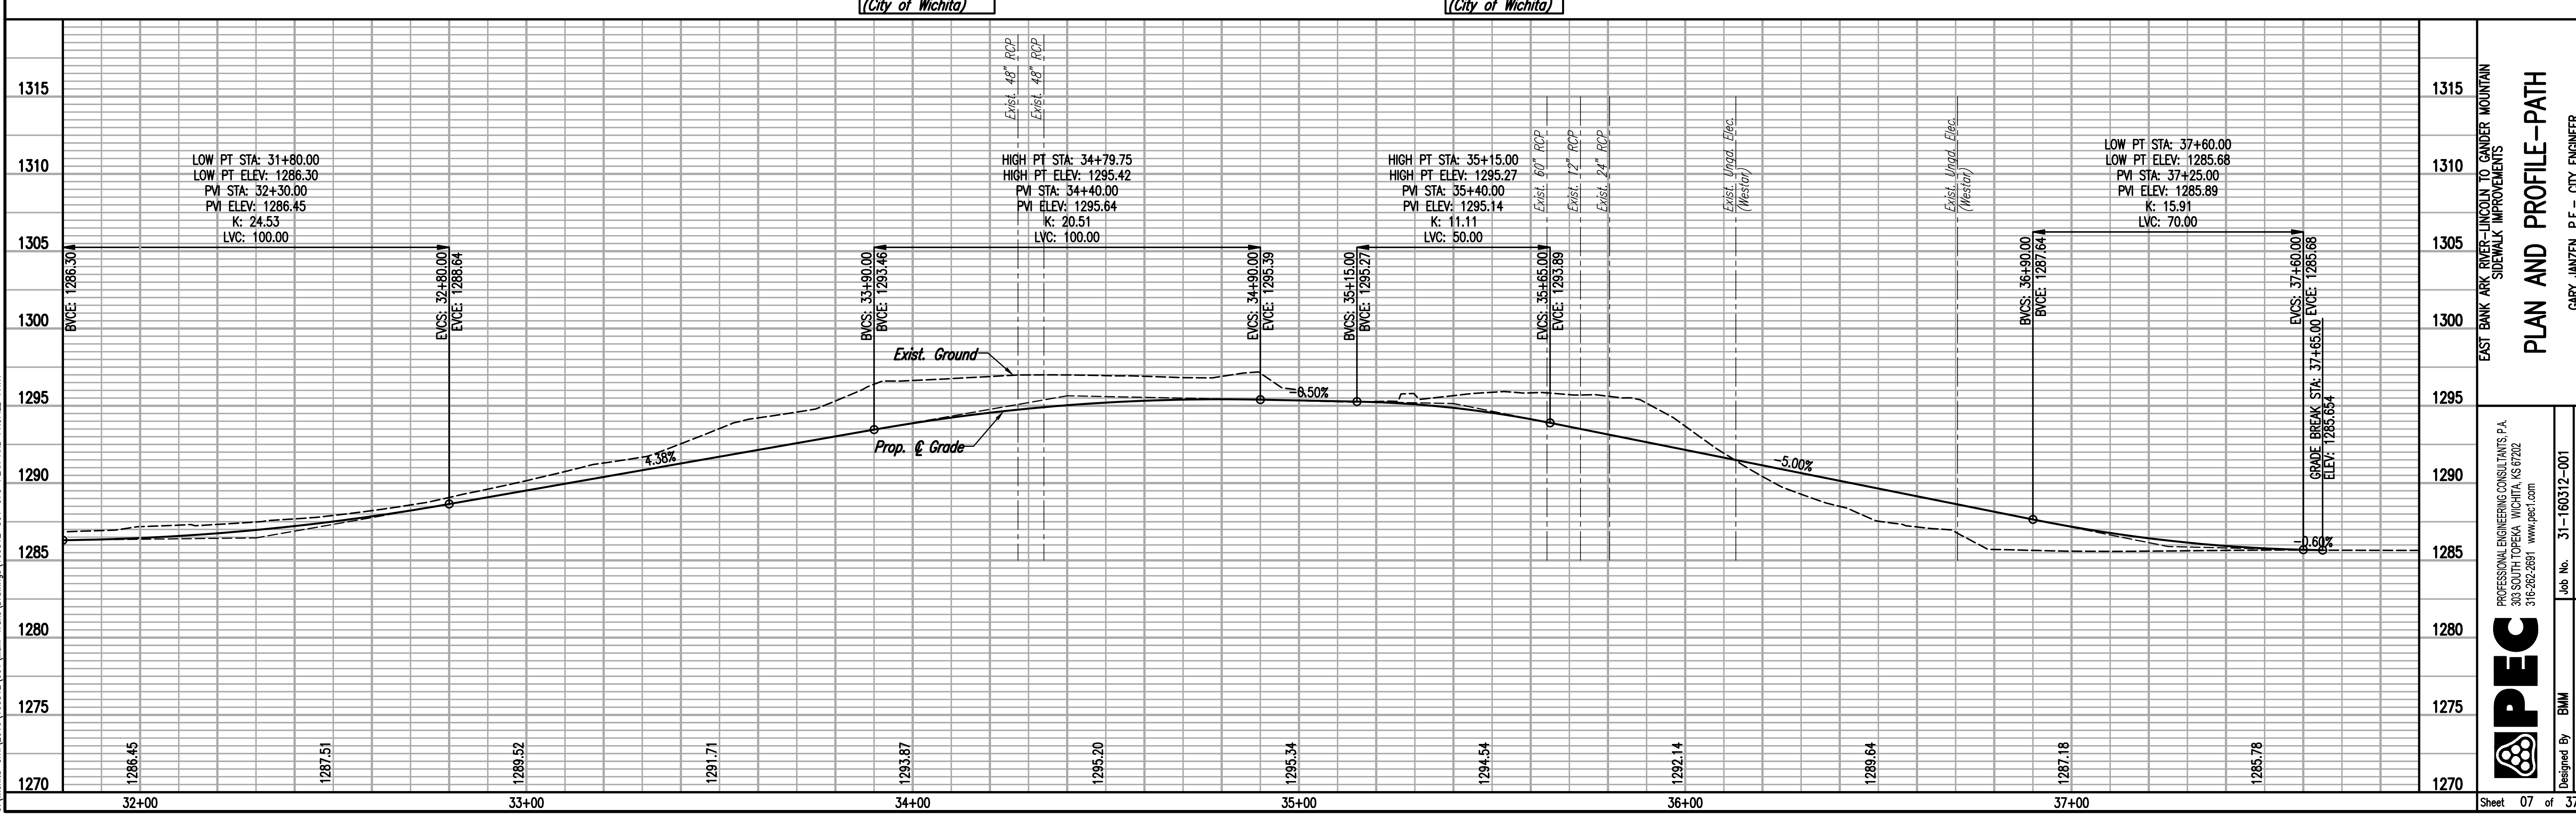


PLAN	CHECKED	DATE
	CHECKED	

PROFILE	CHECKED	DATE
	CHECKED	

Saved: 11-06-2017 5:49:28 PM by BJS  
 Plot Scale: 1:11-09-2017 12:50:34 PM by BJS  
 U:\Wichita-Civil\2016\60312\001\Main-Trans\Drawings\160312-001-07C-PLAN AND PROFILE-PATH

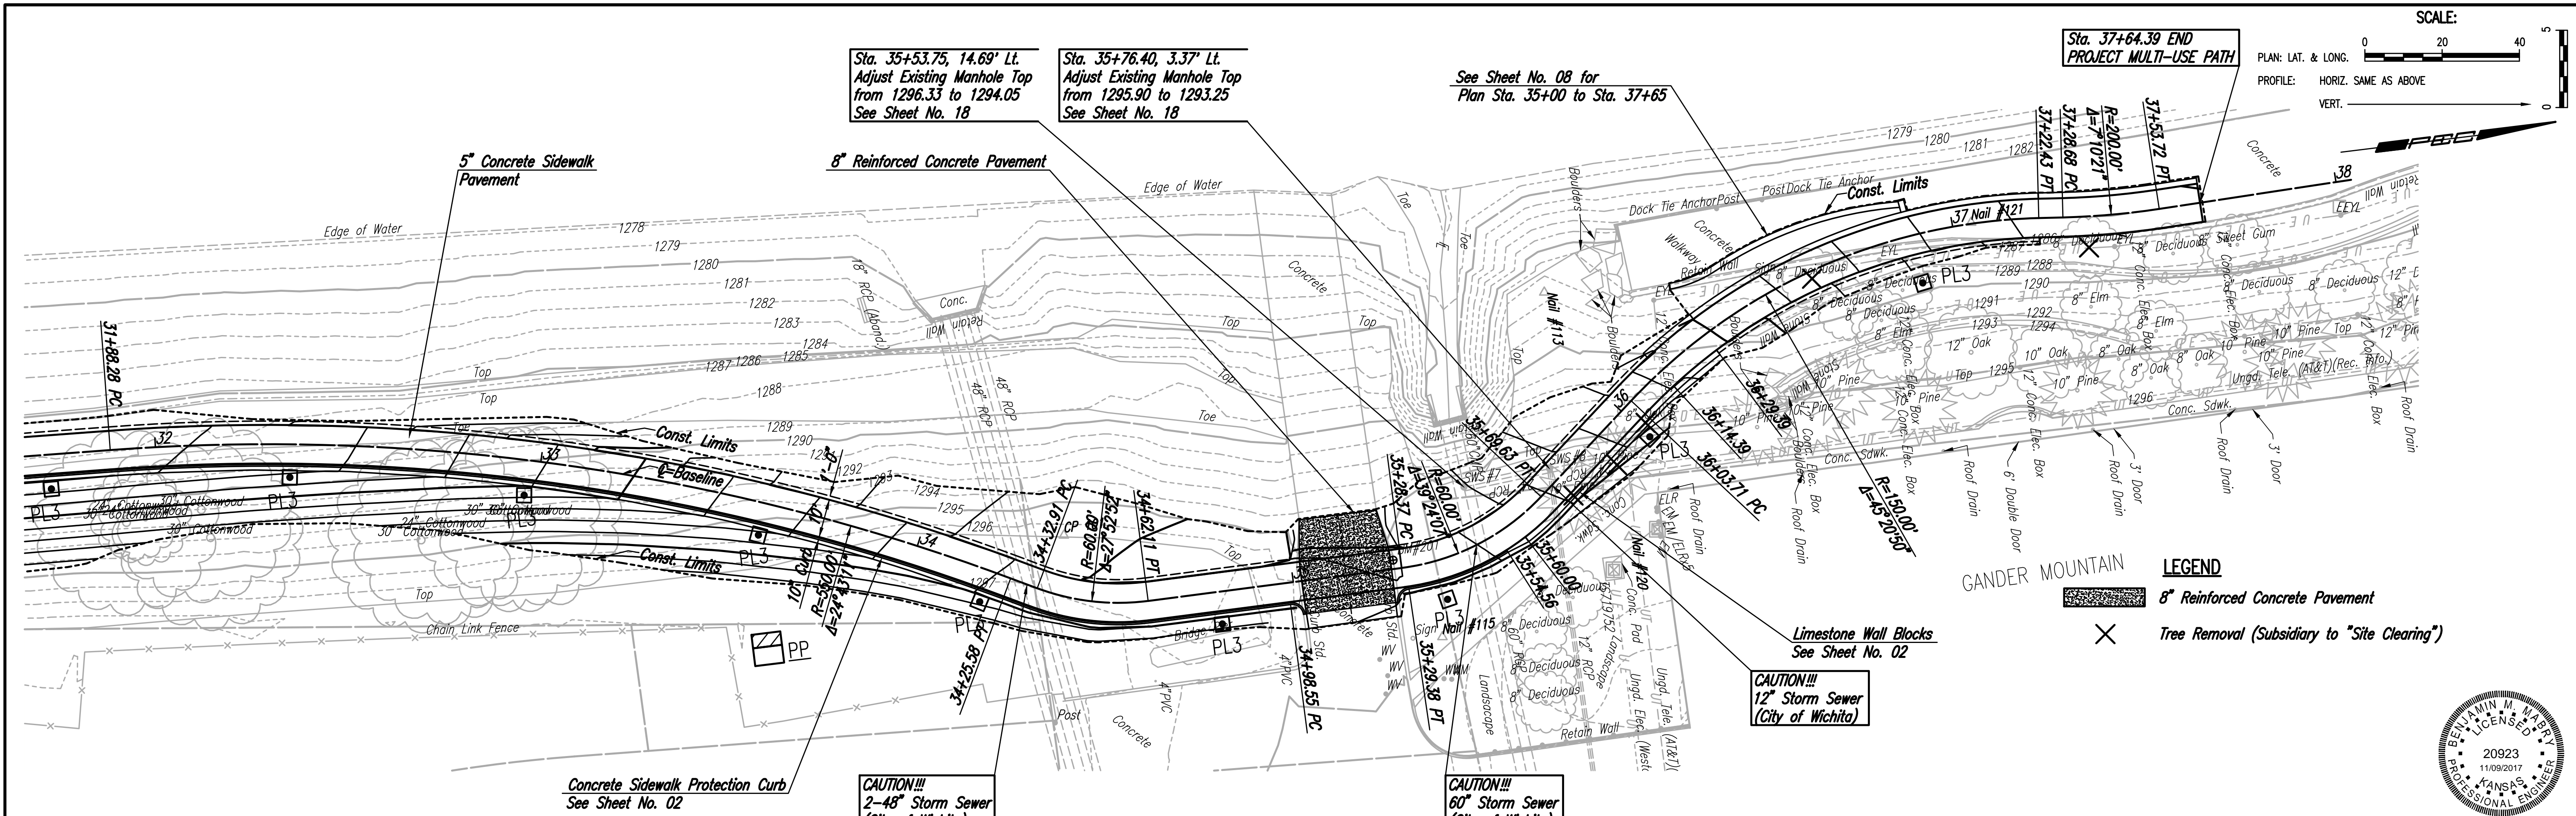

**PEC**  
 PROFESSIONAL ENGINEERING CONSULTANTS, P.A.  
 303 SOUTH TOPEKA WICHITA, KS 67202  
 316-262-2691 www.pec1.com

Job No. 31-160312-001  
 Date November 2017

Designed by BMM  
 Drawn by BUS

Sheet 07 of 37