


STATE	PROJECT NO.	YEAR	SHEET NO.	TOTAL SHEETS
KANSAS	87 N-0615-01	2017	44	183




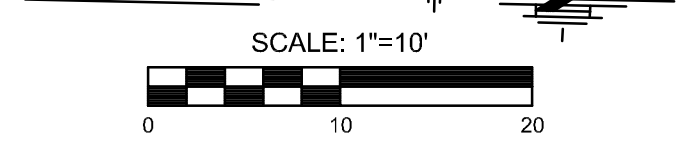


LEGEND

C.J. = Contraction Joint
L.J. = Longitudinal Joint
I.J. = Isolation Joint
T.J. = Tied Construction Joint
D.E.J. = Doweled Expansion Joint
--- = Valley Gutter Flow Direction

100.00 Back of Curb Elevation
99.50 Flow Line Elevation

100.00 High Edge of Curb Elevation
99.65 Back of Curb Elevation
99.65 Flow Line Elevation

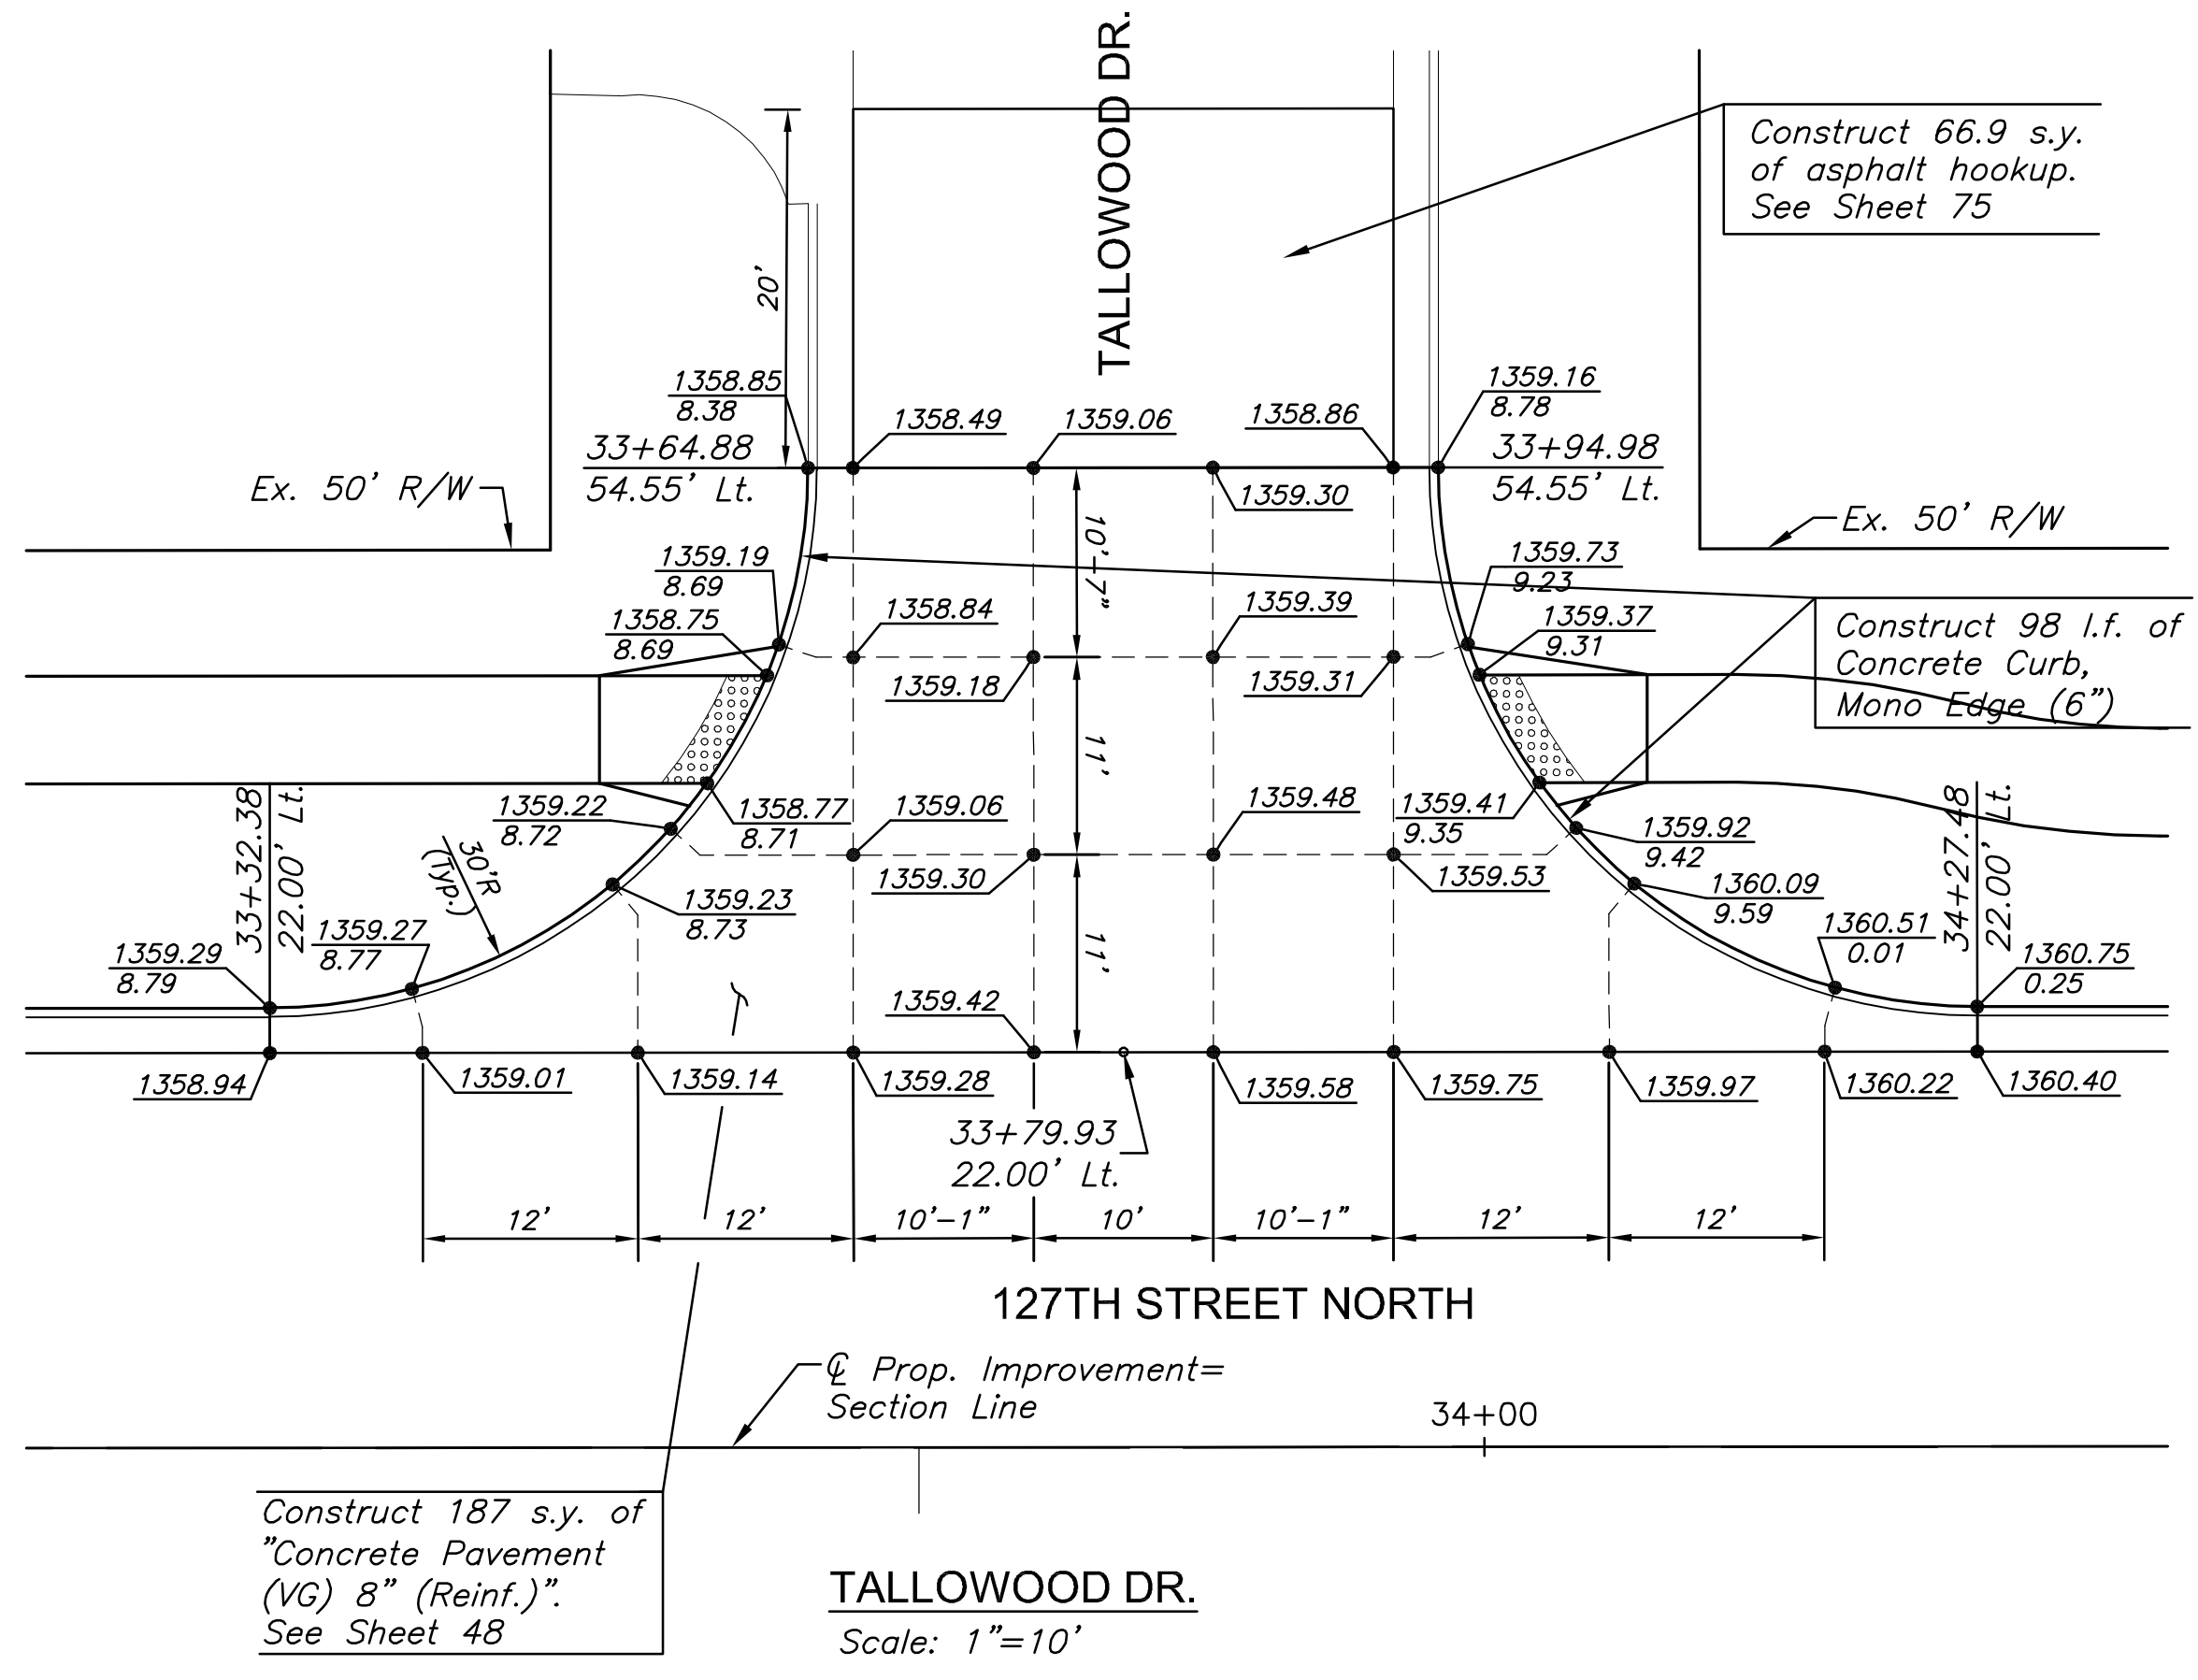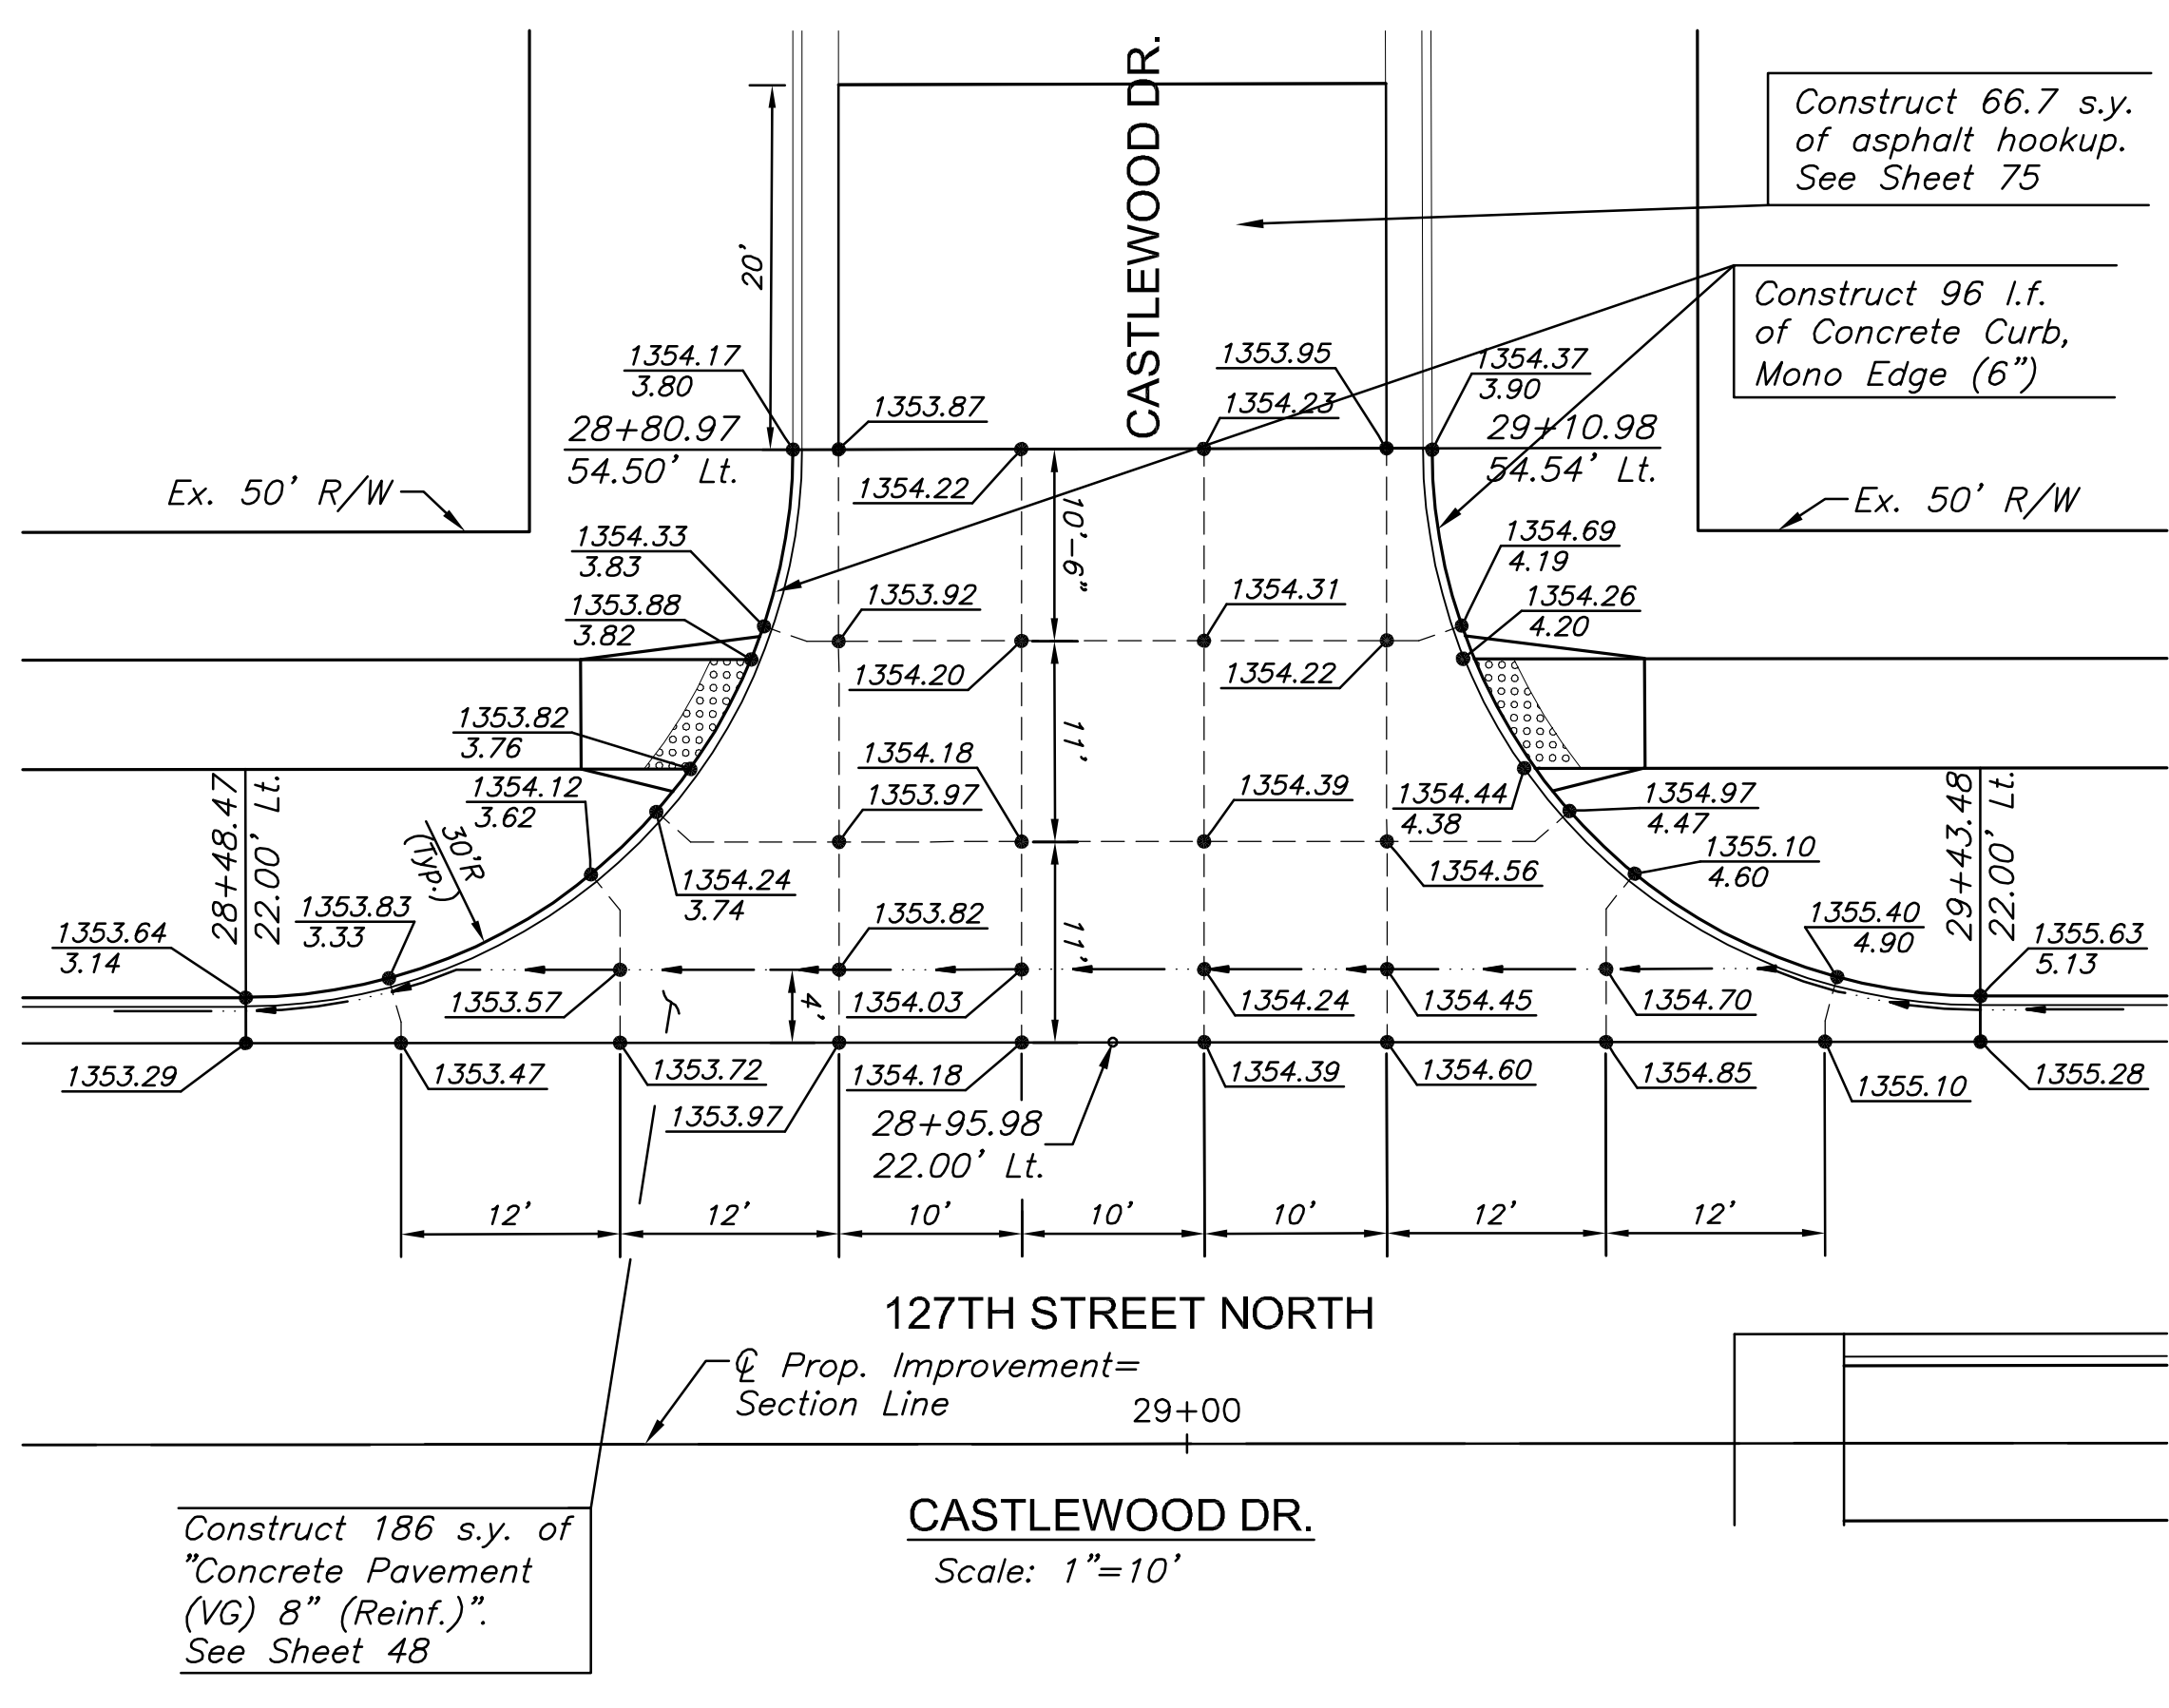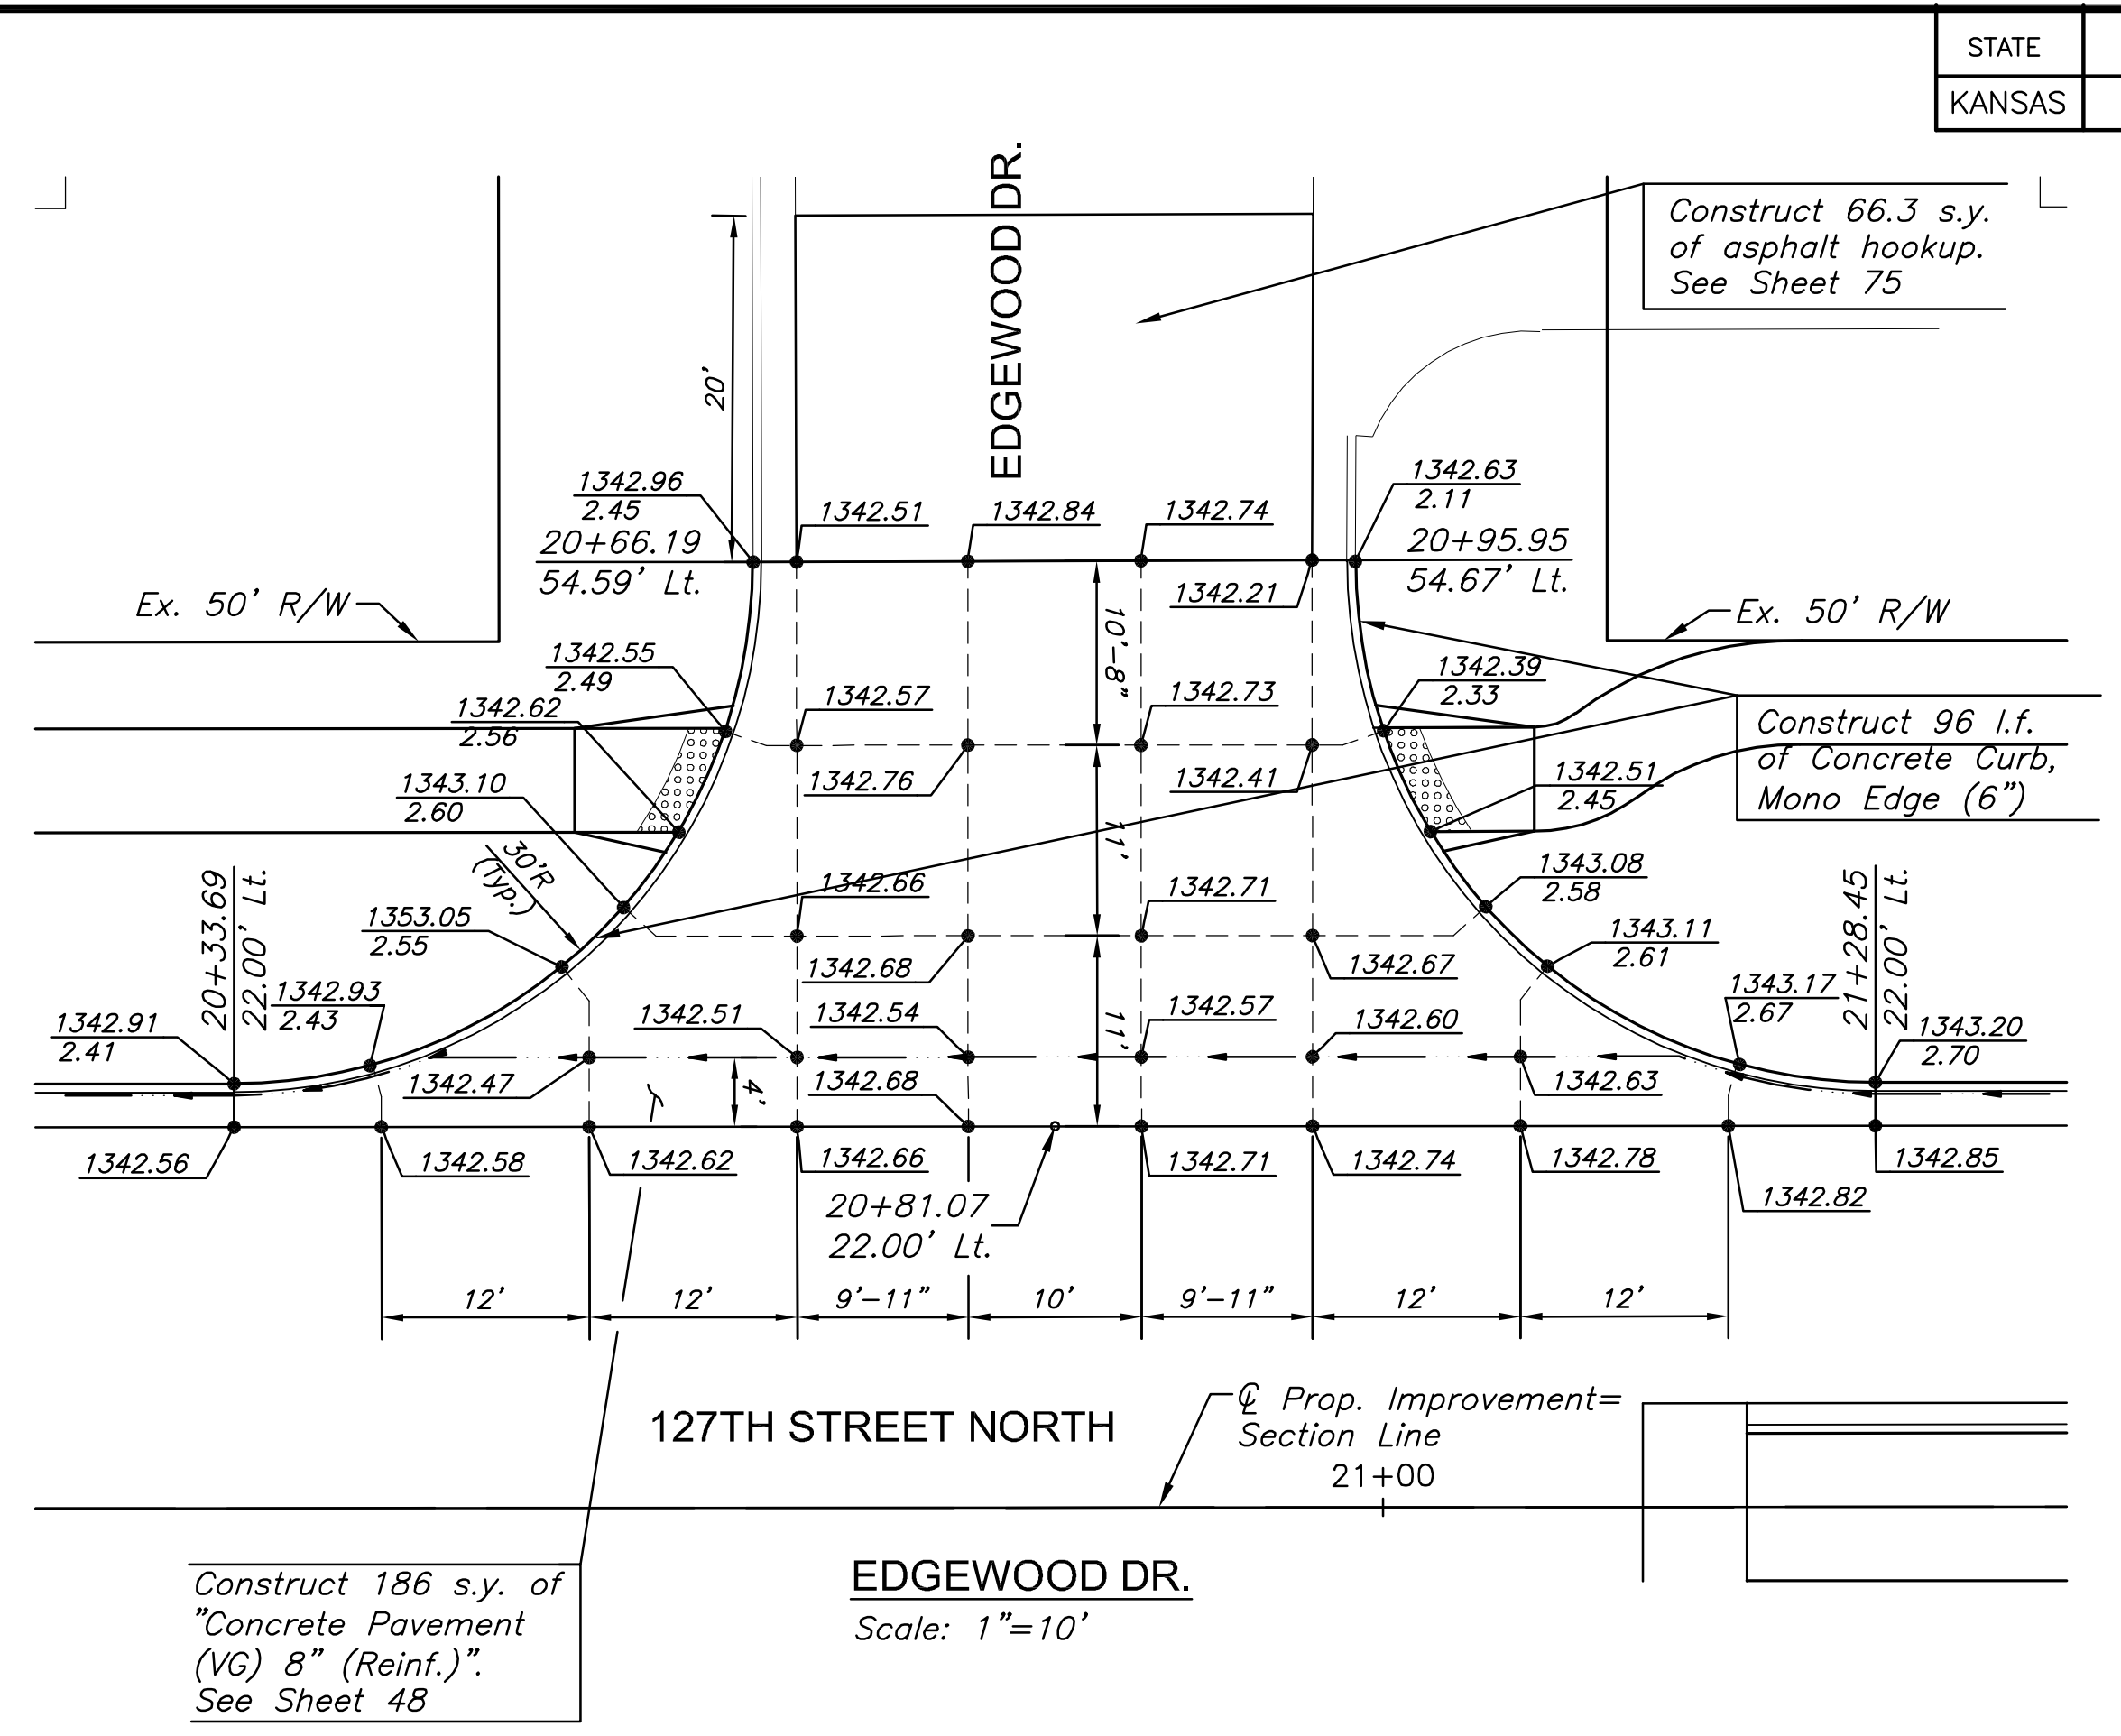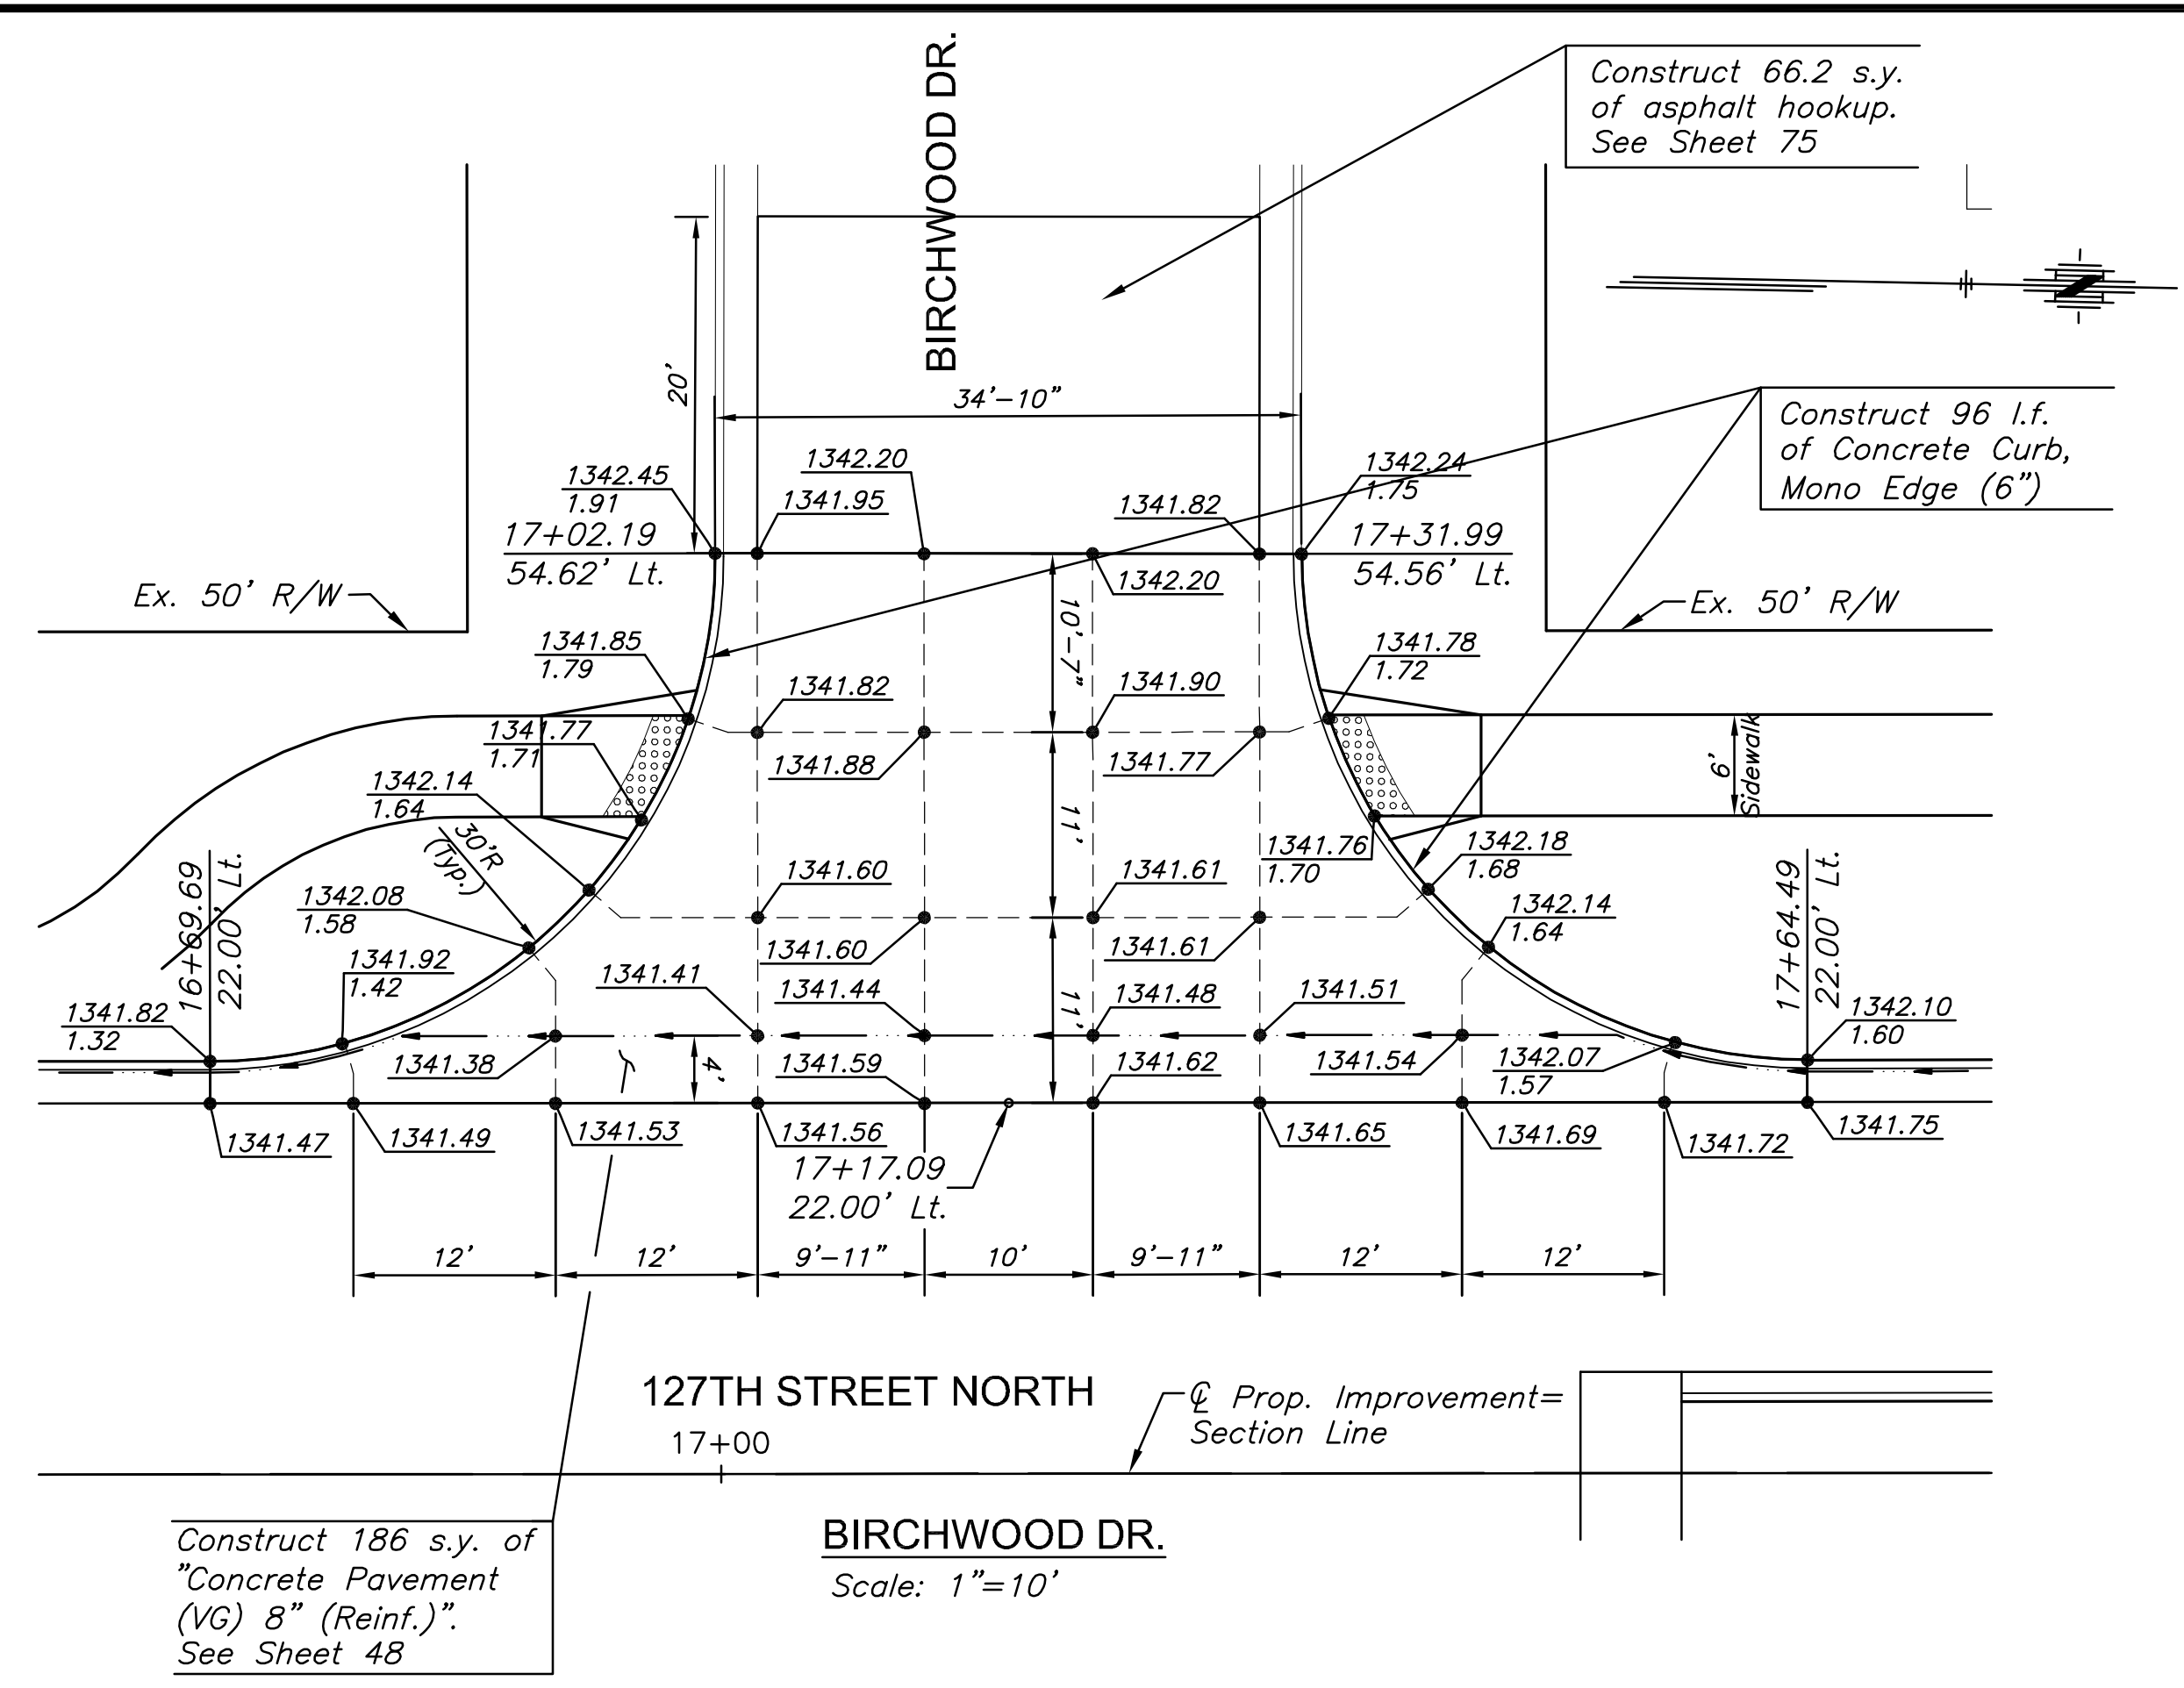

STREET IMPROVEMENTS FOR
127TH STREET EAST
FROM 13TH STREET NORTH TO 21ST STREET NORTH

©2017 MKEC Engineering All Rights Reserved
These drawings and their contents, including but not limited to, all concepts, designs, & ideas are the exclusive property of MKEC Engineering (MKEC), and may not be used or reproduced in any way without the express consent of MKEC.

VALLEY GUTTER PAVING PLAN

PROJECT NO.	472-85158	
DATE	11/29/17	
SCALE	1"=10'	
DESIGNED	JRA	
DRAWN	WNJ	
CHECKED	JRA	
NO.	REVISION	DATE
SHEET NO.		
44 OF 183		