
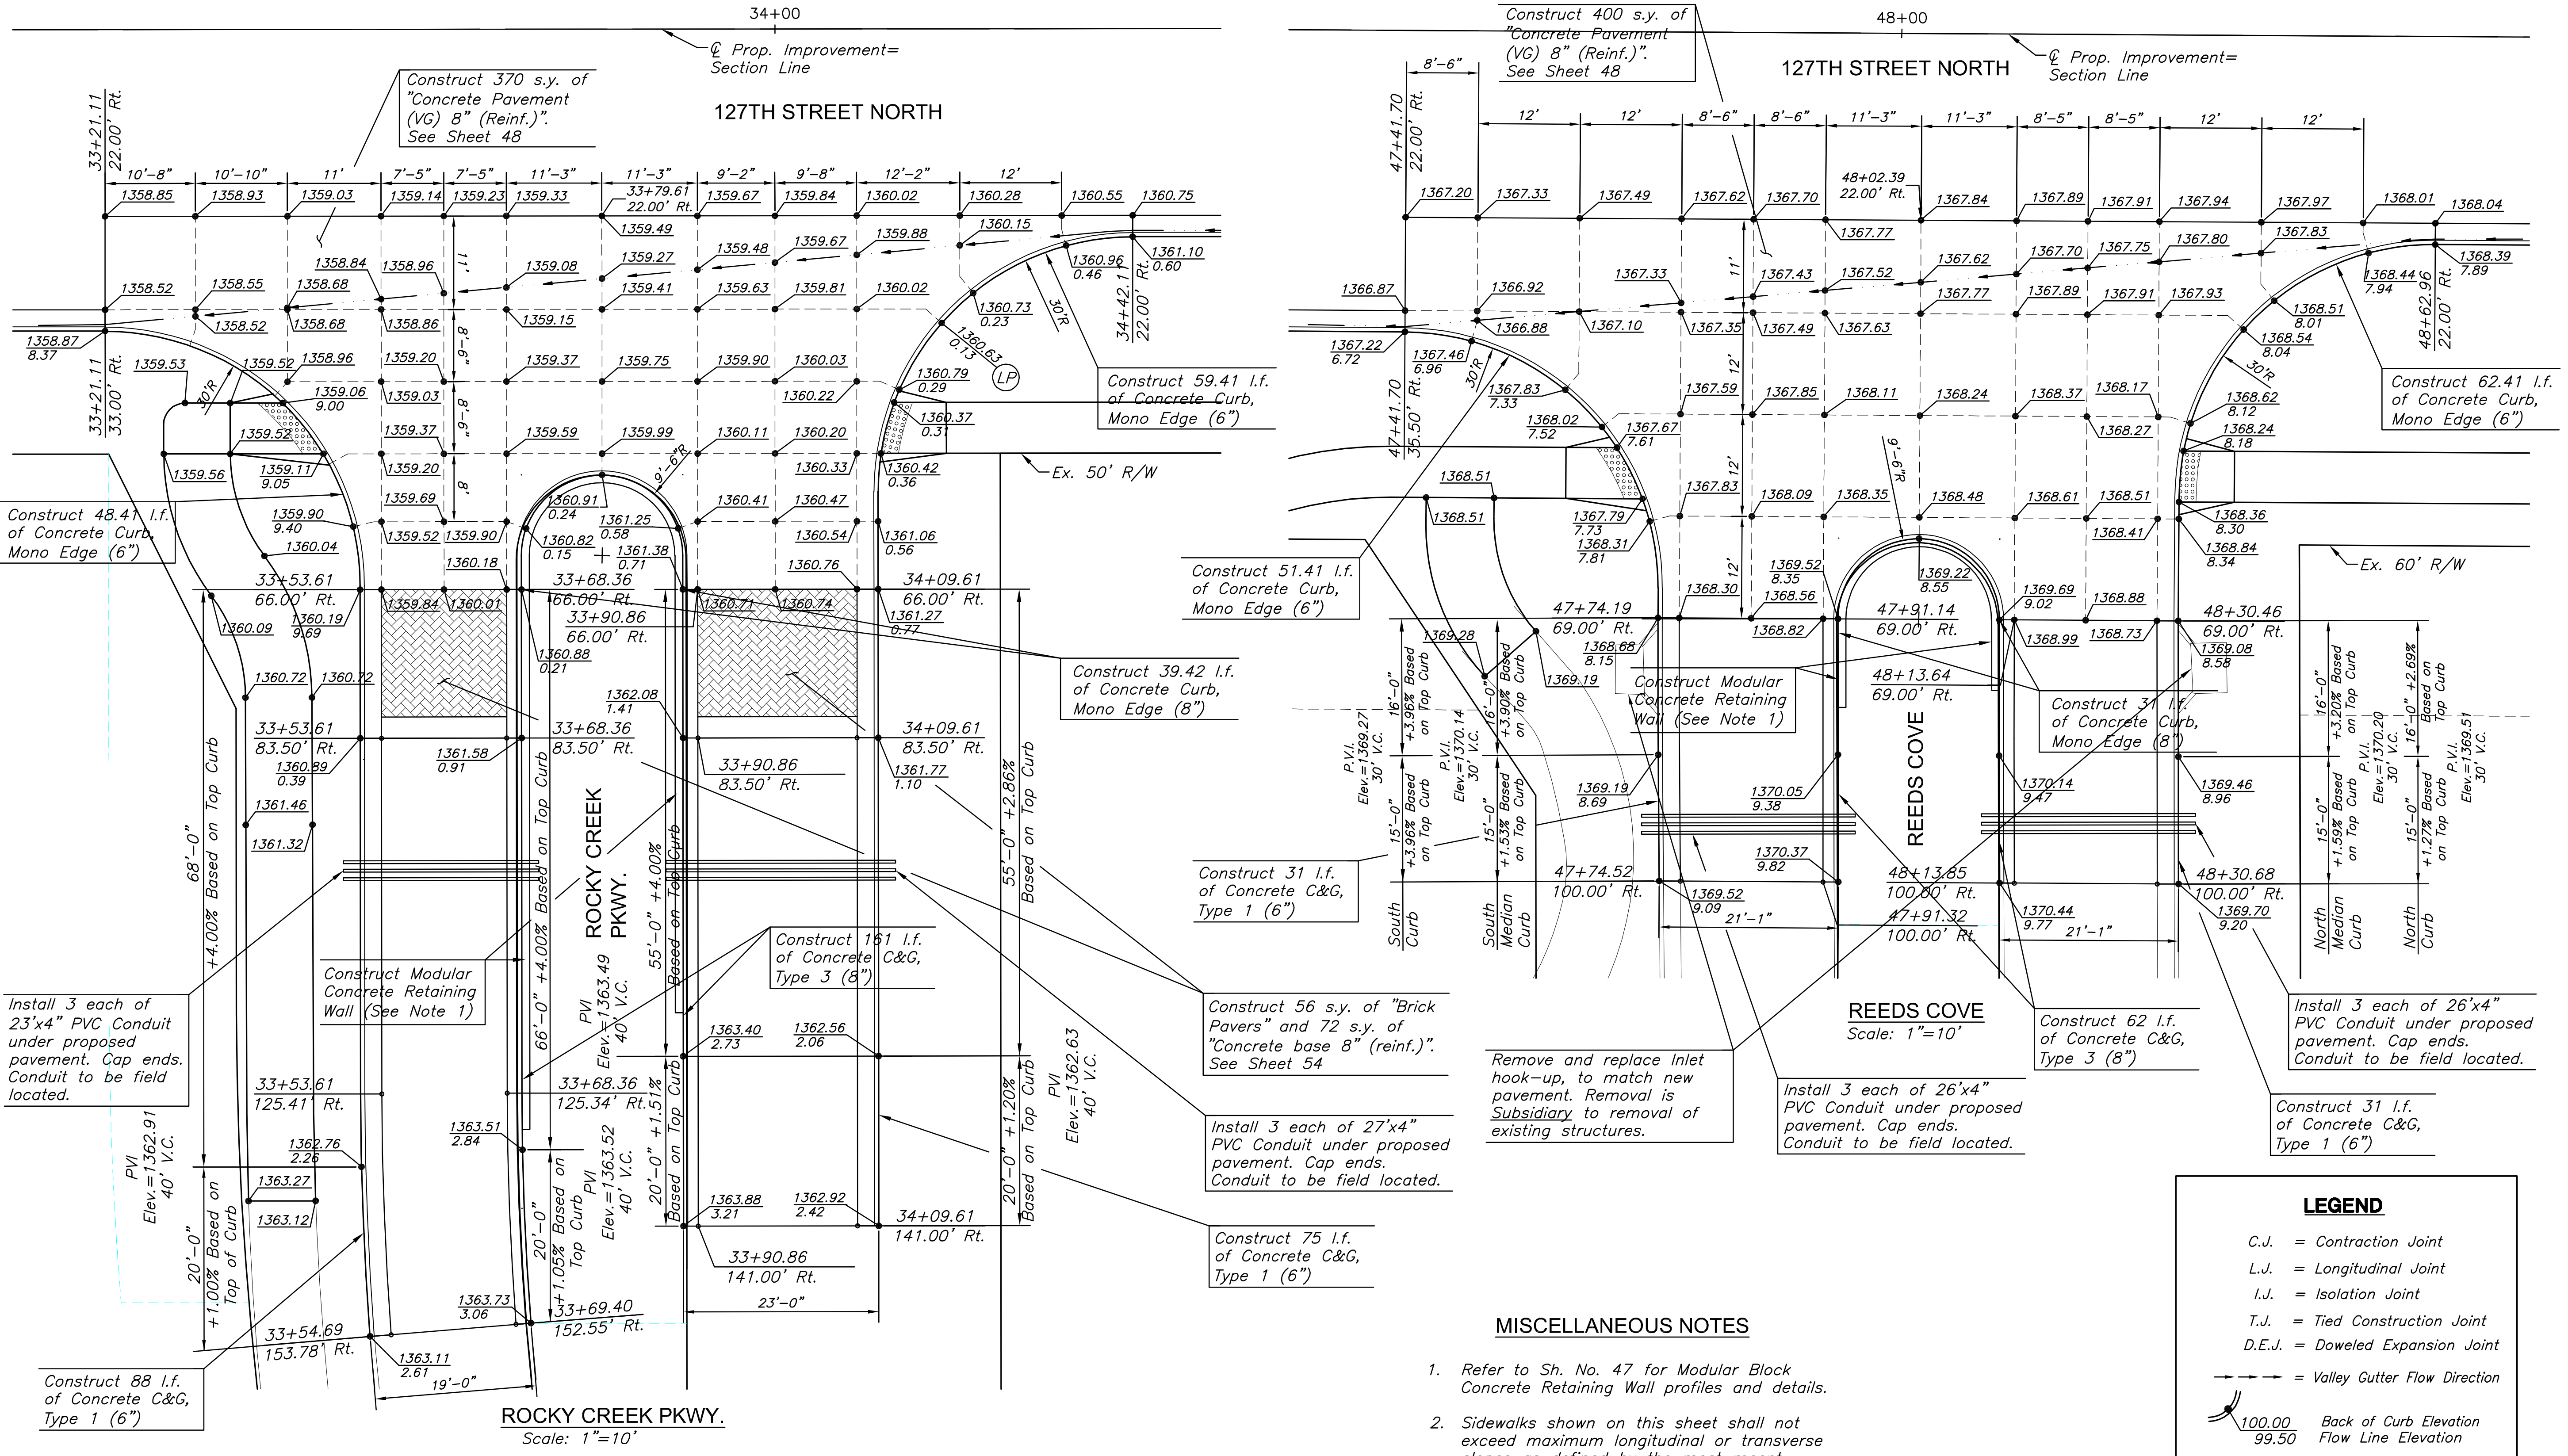


STATE	PROJECT NO.	YEAR	SHEET NO.	TOTAL SHEETS
KANSAS	87 N-0615-01	2017	45	183

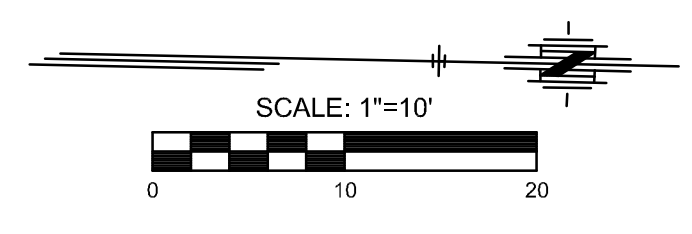

STREET IMPROVEMENTS FOR
127TH STREET EAST
FROM 13TH STREET NORTH TO 21ST STREET NORTH

MISCELLANEOUS NOTES

1. Refer to Sh. No. 47 for Modular Block Concrete Retaining Wall profiles and details.
2. Sidewalks shown on this sheet shall not exceed maximum longitudinal or transverse slopes as defined by the most recent version of the ADA Accessibility Guidelines.

LEGEND

- C.J. = Contraction Joint
- L.J. = Longitudinal Joint
- I.J. = Isolation Joint
- T.J. = Tied Construction Joint
- D.E.J. = Doweled Expansion Joint
- > = Valley Gutter Flow Direction
- 100.00
99.50 = Back of Curb Elevation
Flow Line Elevation
- 100.00 = High Edge of Curb Elevation
- 100.00
99.65 = Back of Curb Elevation
Flow Line Elevation

©2017 MKEC Engineering
All Rights Reserved
www.mkec.com
These drawings and their contents, including, but not limited to, all concepts, designs, & ideas are the exclusive property of MKEC Engineering (MKEC), and may not be used or reproduced in any way without the express consent of MKEC.

VALLEY GUTTER PAVING PLAN

PROJECT NO.	472-85158	
DATE	11/29/17	
SCALE	1"=10'	
DESIGNED	JRA	
DRAWN	WNJ	
CHECKED	JRA	
NO.	REVISION	DATE