
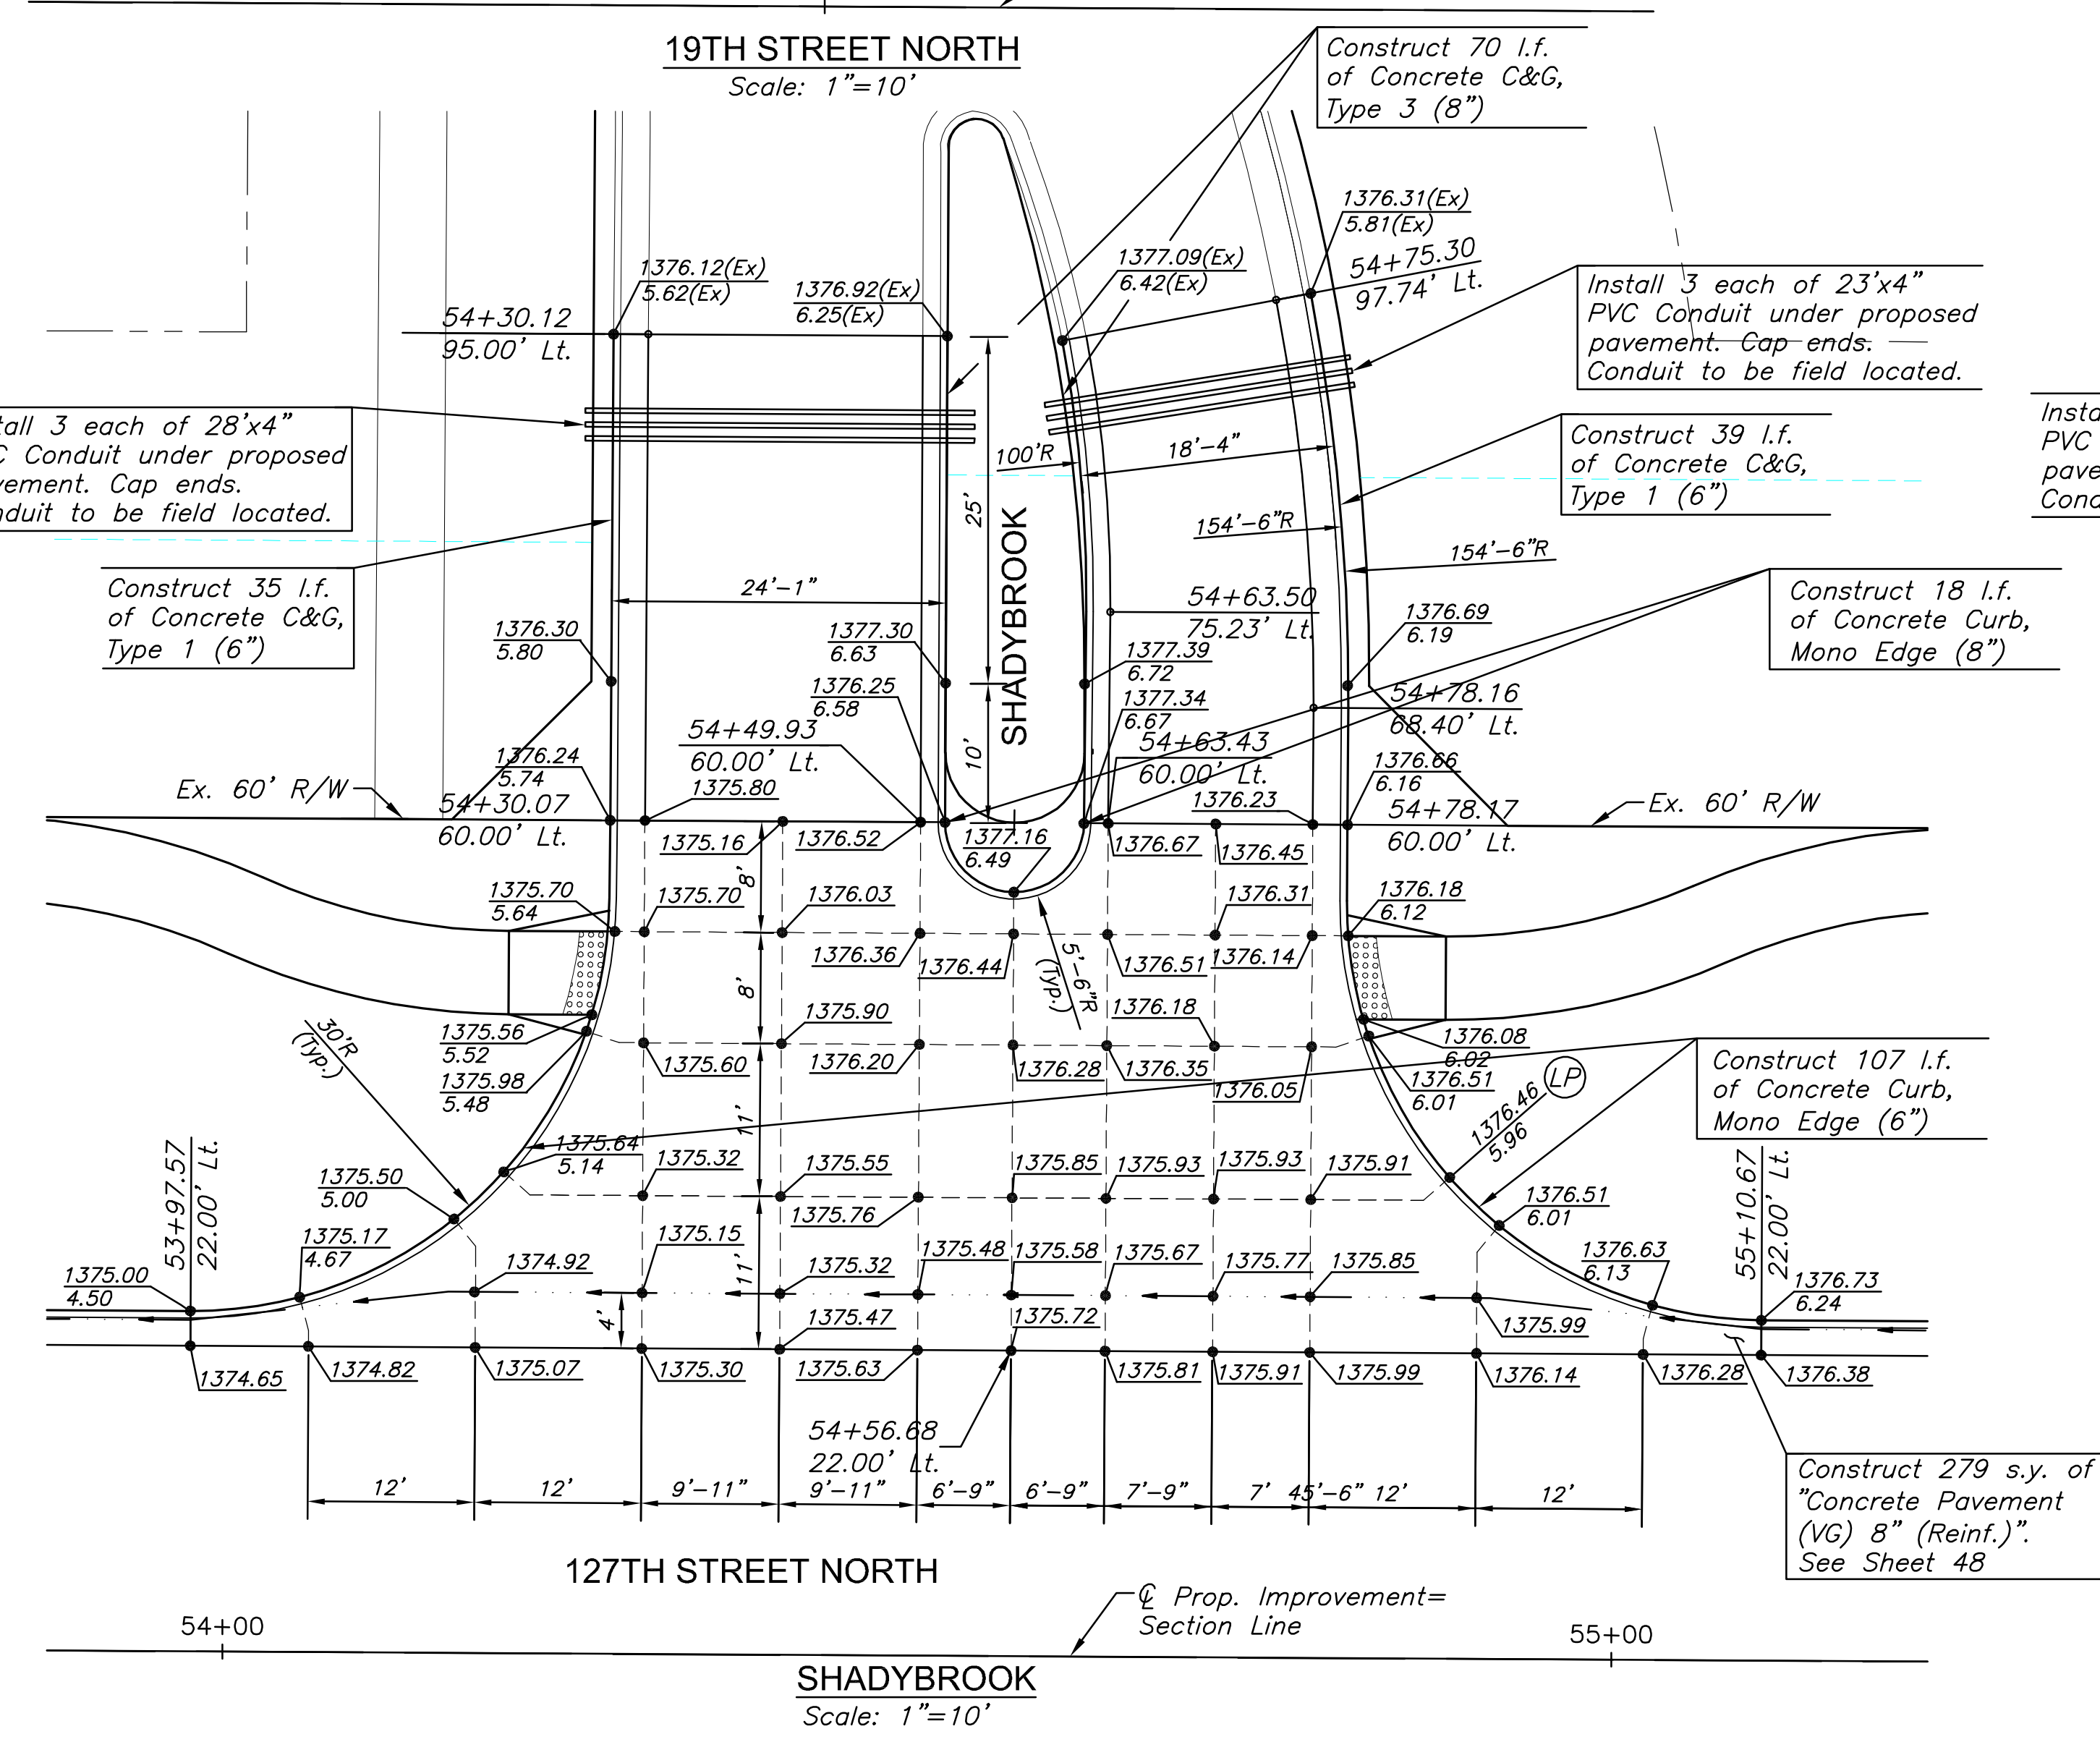
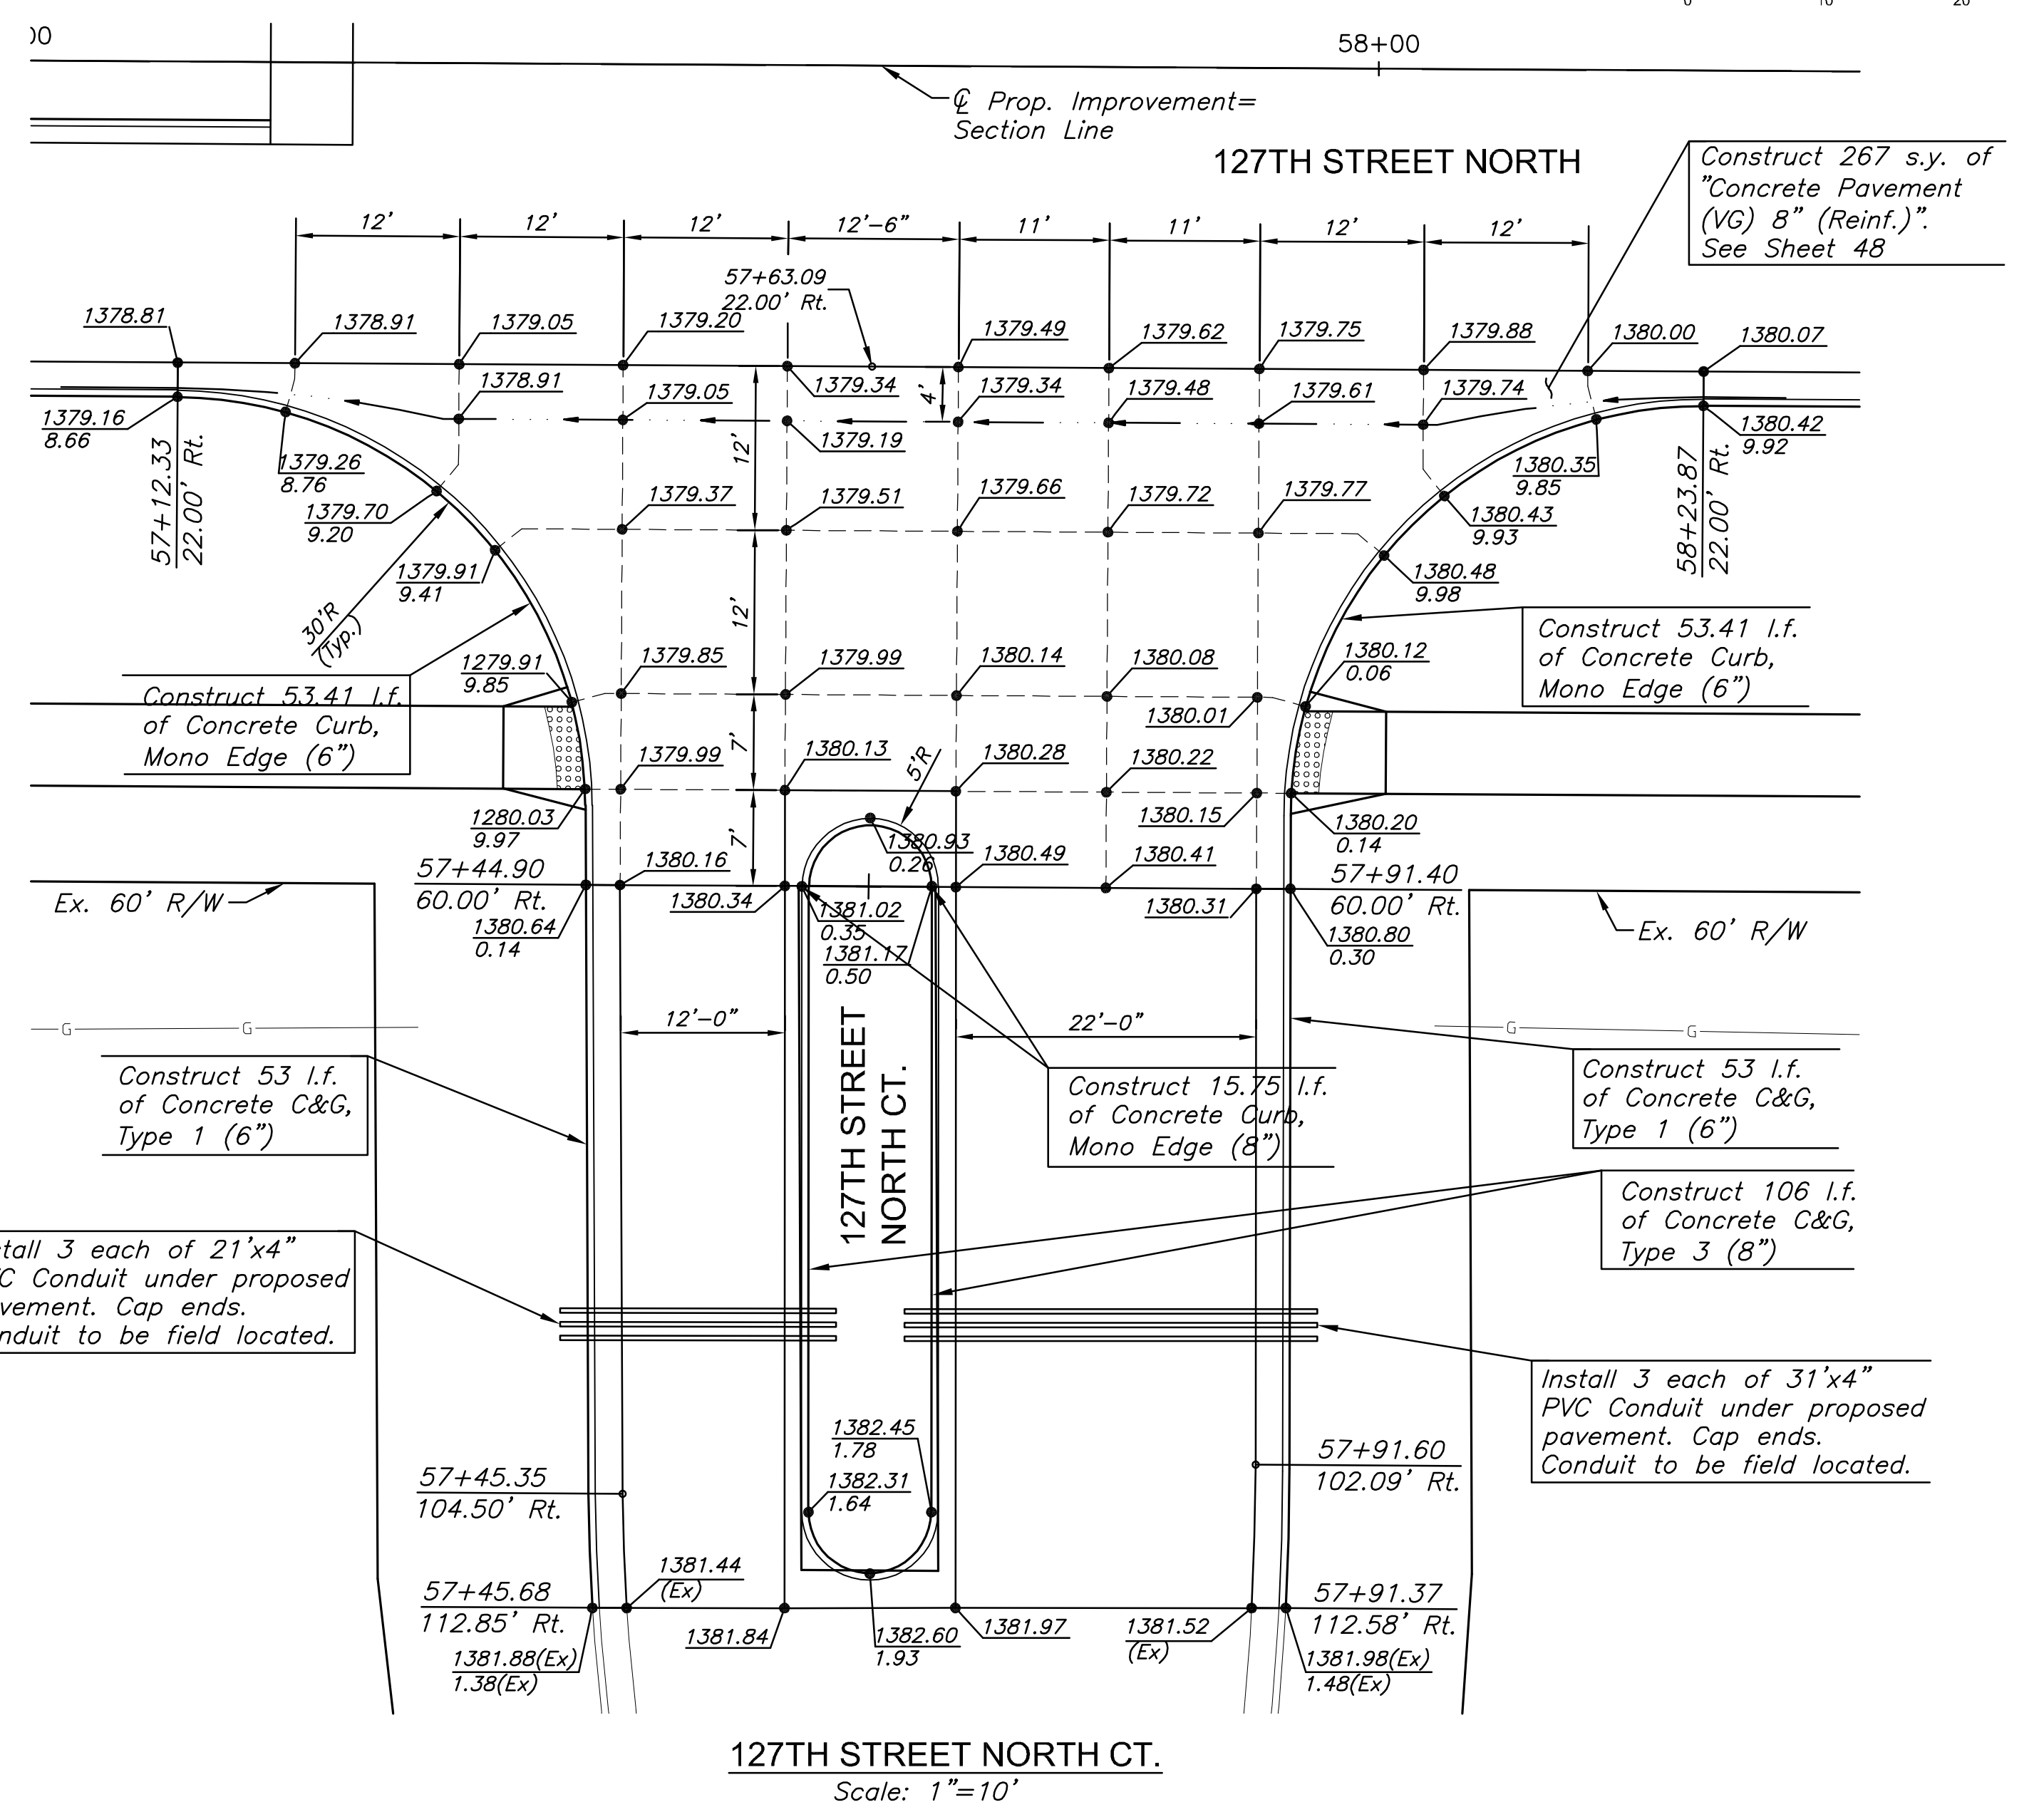
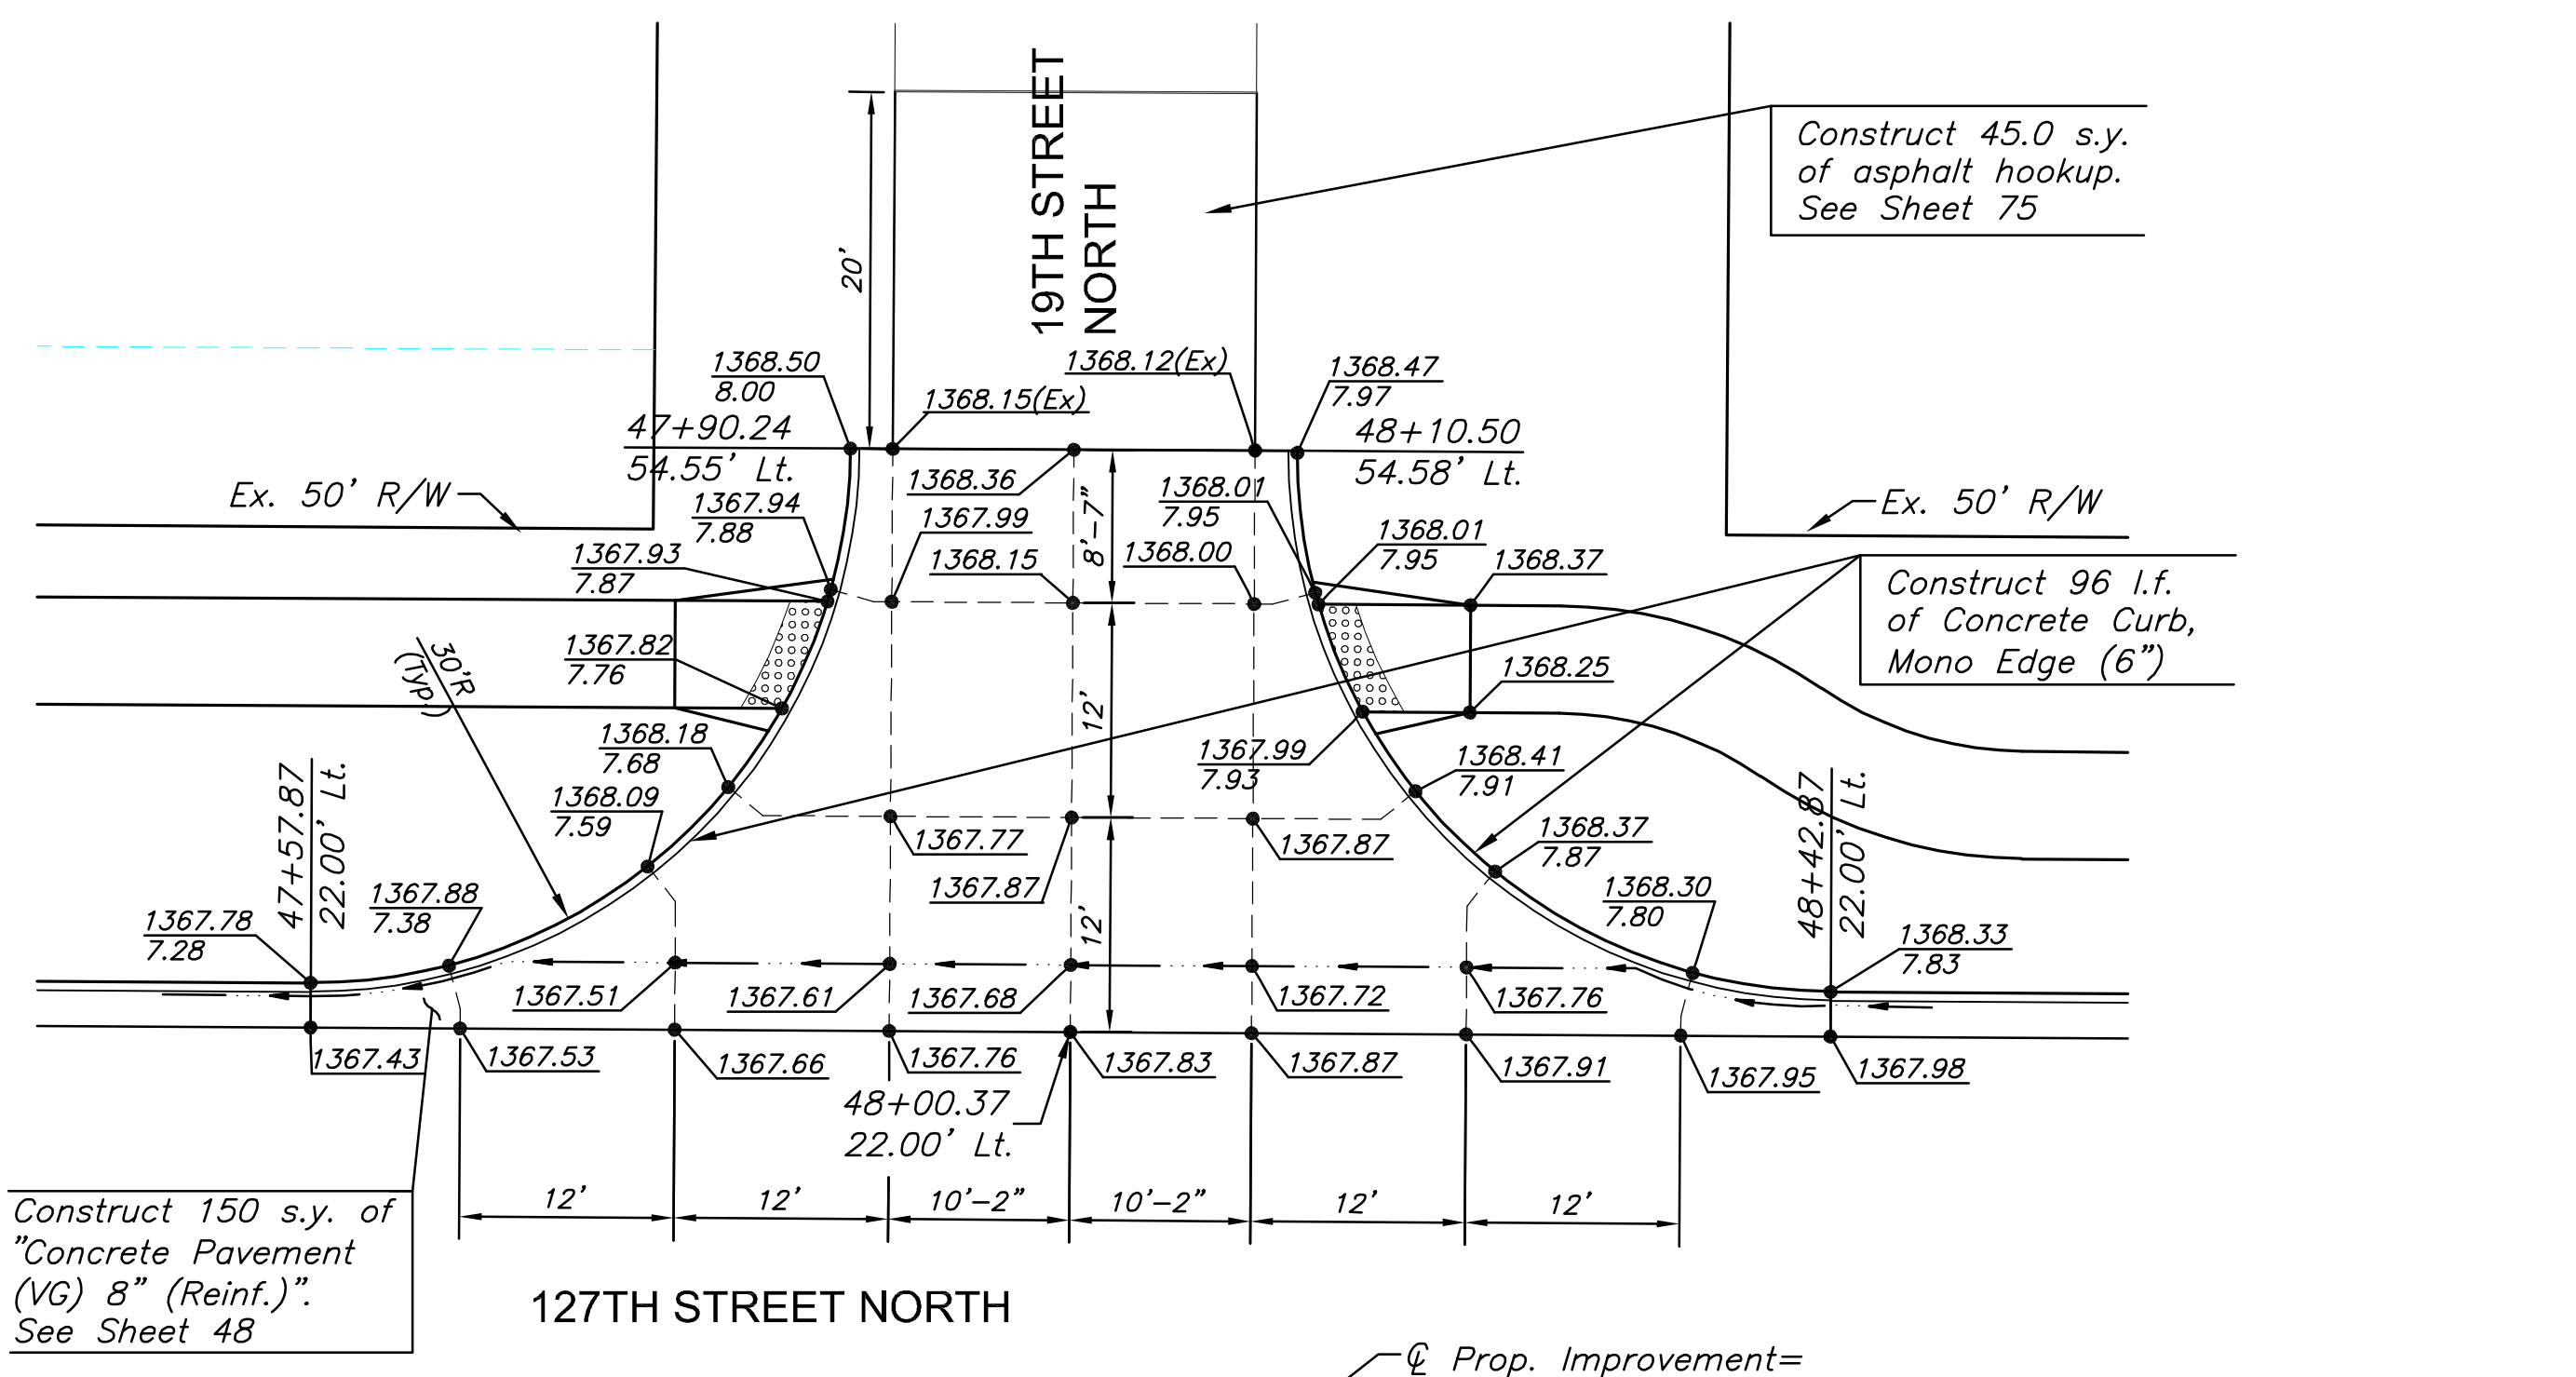


STATE	PROJECT NO.	YEAR	SHEET NO.	TOTAL SHEETS
KANSAS	87 N-0615-01	2017	46	183

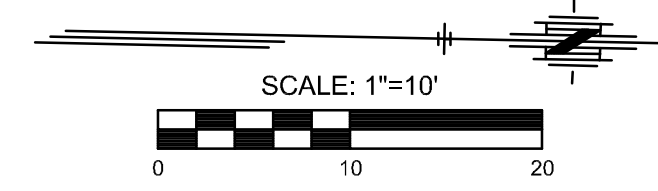

127TH STREET NORTH CT.  
Scale: 1"=10'

LEGEND	
C.J.	= Contraction Joint
L.J.	= Longitudinal Joint
I.J.	= Isolation Joint
T.J.	= Tied Construction Joint
D.E.J.	= Doweled Expansion Joint
---	= Valley Gutter Flow Direction
	100.00 Back of Curb Elevation
	99.50 High Edge of Curb Elevation
	100.00 Back of Curb Elevation Flow Line Elevation
	99.65 Back of Curb Elevation Flow Line Elevation

STREET IMPROVEMENTS FOR  
**127TH STREET EAST**  
FROM 13TH STREET NORTH TO 21ST STREET NORTH

©2017 MKEC Engineering  
All Rights Reserved  
www.mkec.com  
These drawings and their contents, including, but not limited to, all concepts, designs, & ideas are the exclusive property of MKEC Engineering (MKEC), and may not be used or reproduced in any way without the express consent of MKEC.

**VALLEY GUTTER PAVING PLAN**

PROJECT NO.	472-85158	
DATE	11/29/17	
SCALE	1"=10'	
DESIGNED	JRA	
DRAWN	WNJ	
CHECKED	JRA	
NO.	REVISION	DATE
SHEET NO.		
46 OF 183		