
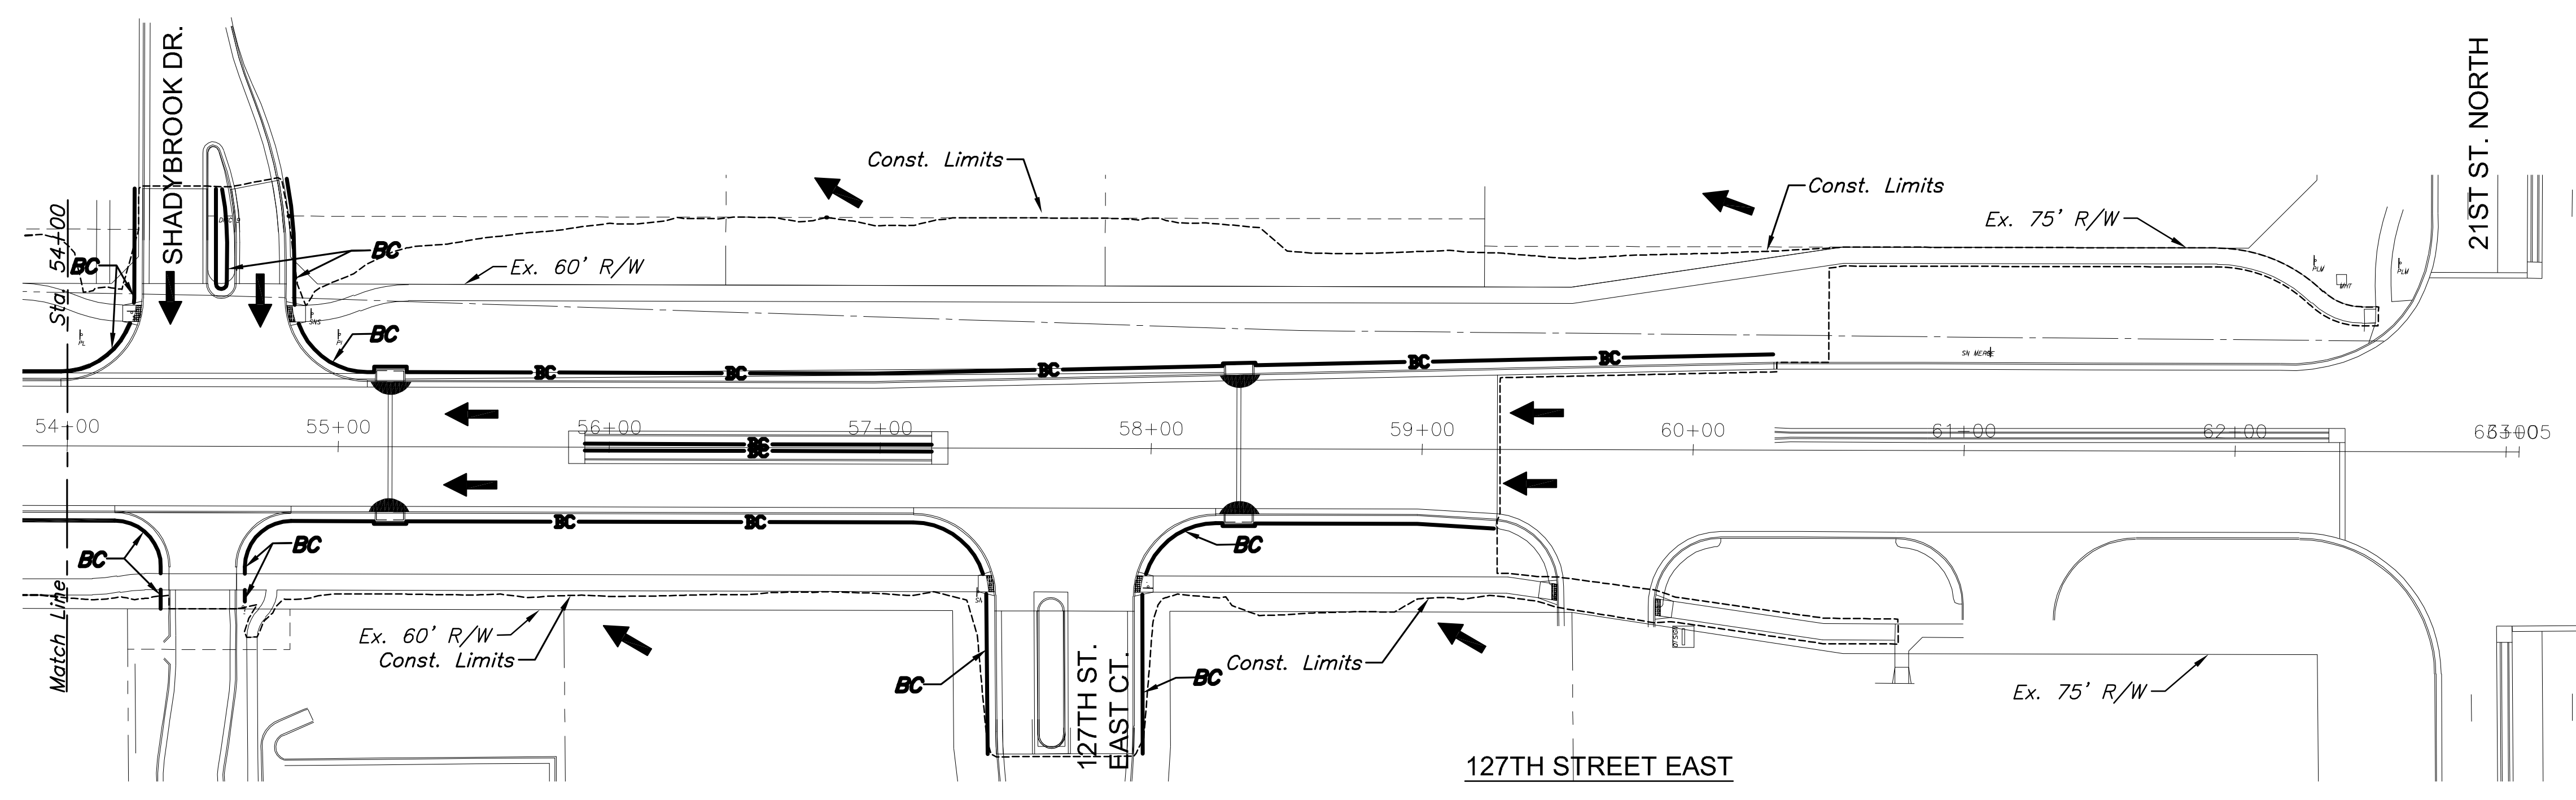


STATE	PROJECT NO.	YEAR	SHEET NO.	TOTAL SHEETS
KANSAS	87 N-0615-01	2017	116	183

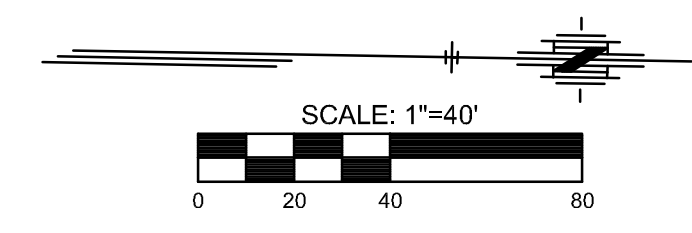

STREET IMPROVEMENTS FOR
127TH STREET EAST
 FROM 13TH STREET NORTH TO 21ST STREET NORTH

©2017
 MKEC Engineering
 All Rights Reserved
 www.mkec.com
 These drawings and their contents, including, but not limited to, all concepts, designs, & ideas are the exclusive property of MKEC Engineering (MKEC), and may not be used or reproduced in any way without the express consent of MKEC.

EROSION CONTROL PLAN (3)

PROJECT NO.	472-85158	
DATE	11/29/17	
SCALE	AS SHOWN	
DESIGNED	DRAWN	CHECKED
LES	LES	JRA

EROSION CONTROL BMP SUMMARY		
ITEMS	QUANTITY	UNIT
BMP, Back of Curb Protection	13,132	L.F.
BMP, Curb Inlet Protection	35	Each
BMP, Drop Inlet Protection	9	Each
BMP, Silt Fence	1,808	L.F.
BMP, Construction Entrance	8	Each

LEGEND

	FLOW ARROW
	SILT FENCE
	STREAM FLOW
	BACK OF CURB PROTECTION
	CURB INLET PROTECTION
	DROP INLET PROTECTION
	RIPRAP

NO.	REVISION	DATE

SHEET NO.
116 OF 183

PLOTTED: Wednesday, November 29, 2017 @ 03:22PM
 J:\PROJECTS\2017\1401040290 - COM_127THE_13TH TO 21ST\05-CIVIL\CAD\GRD\4290\FRD.DWG