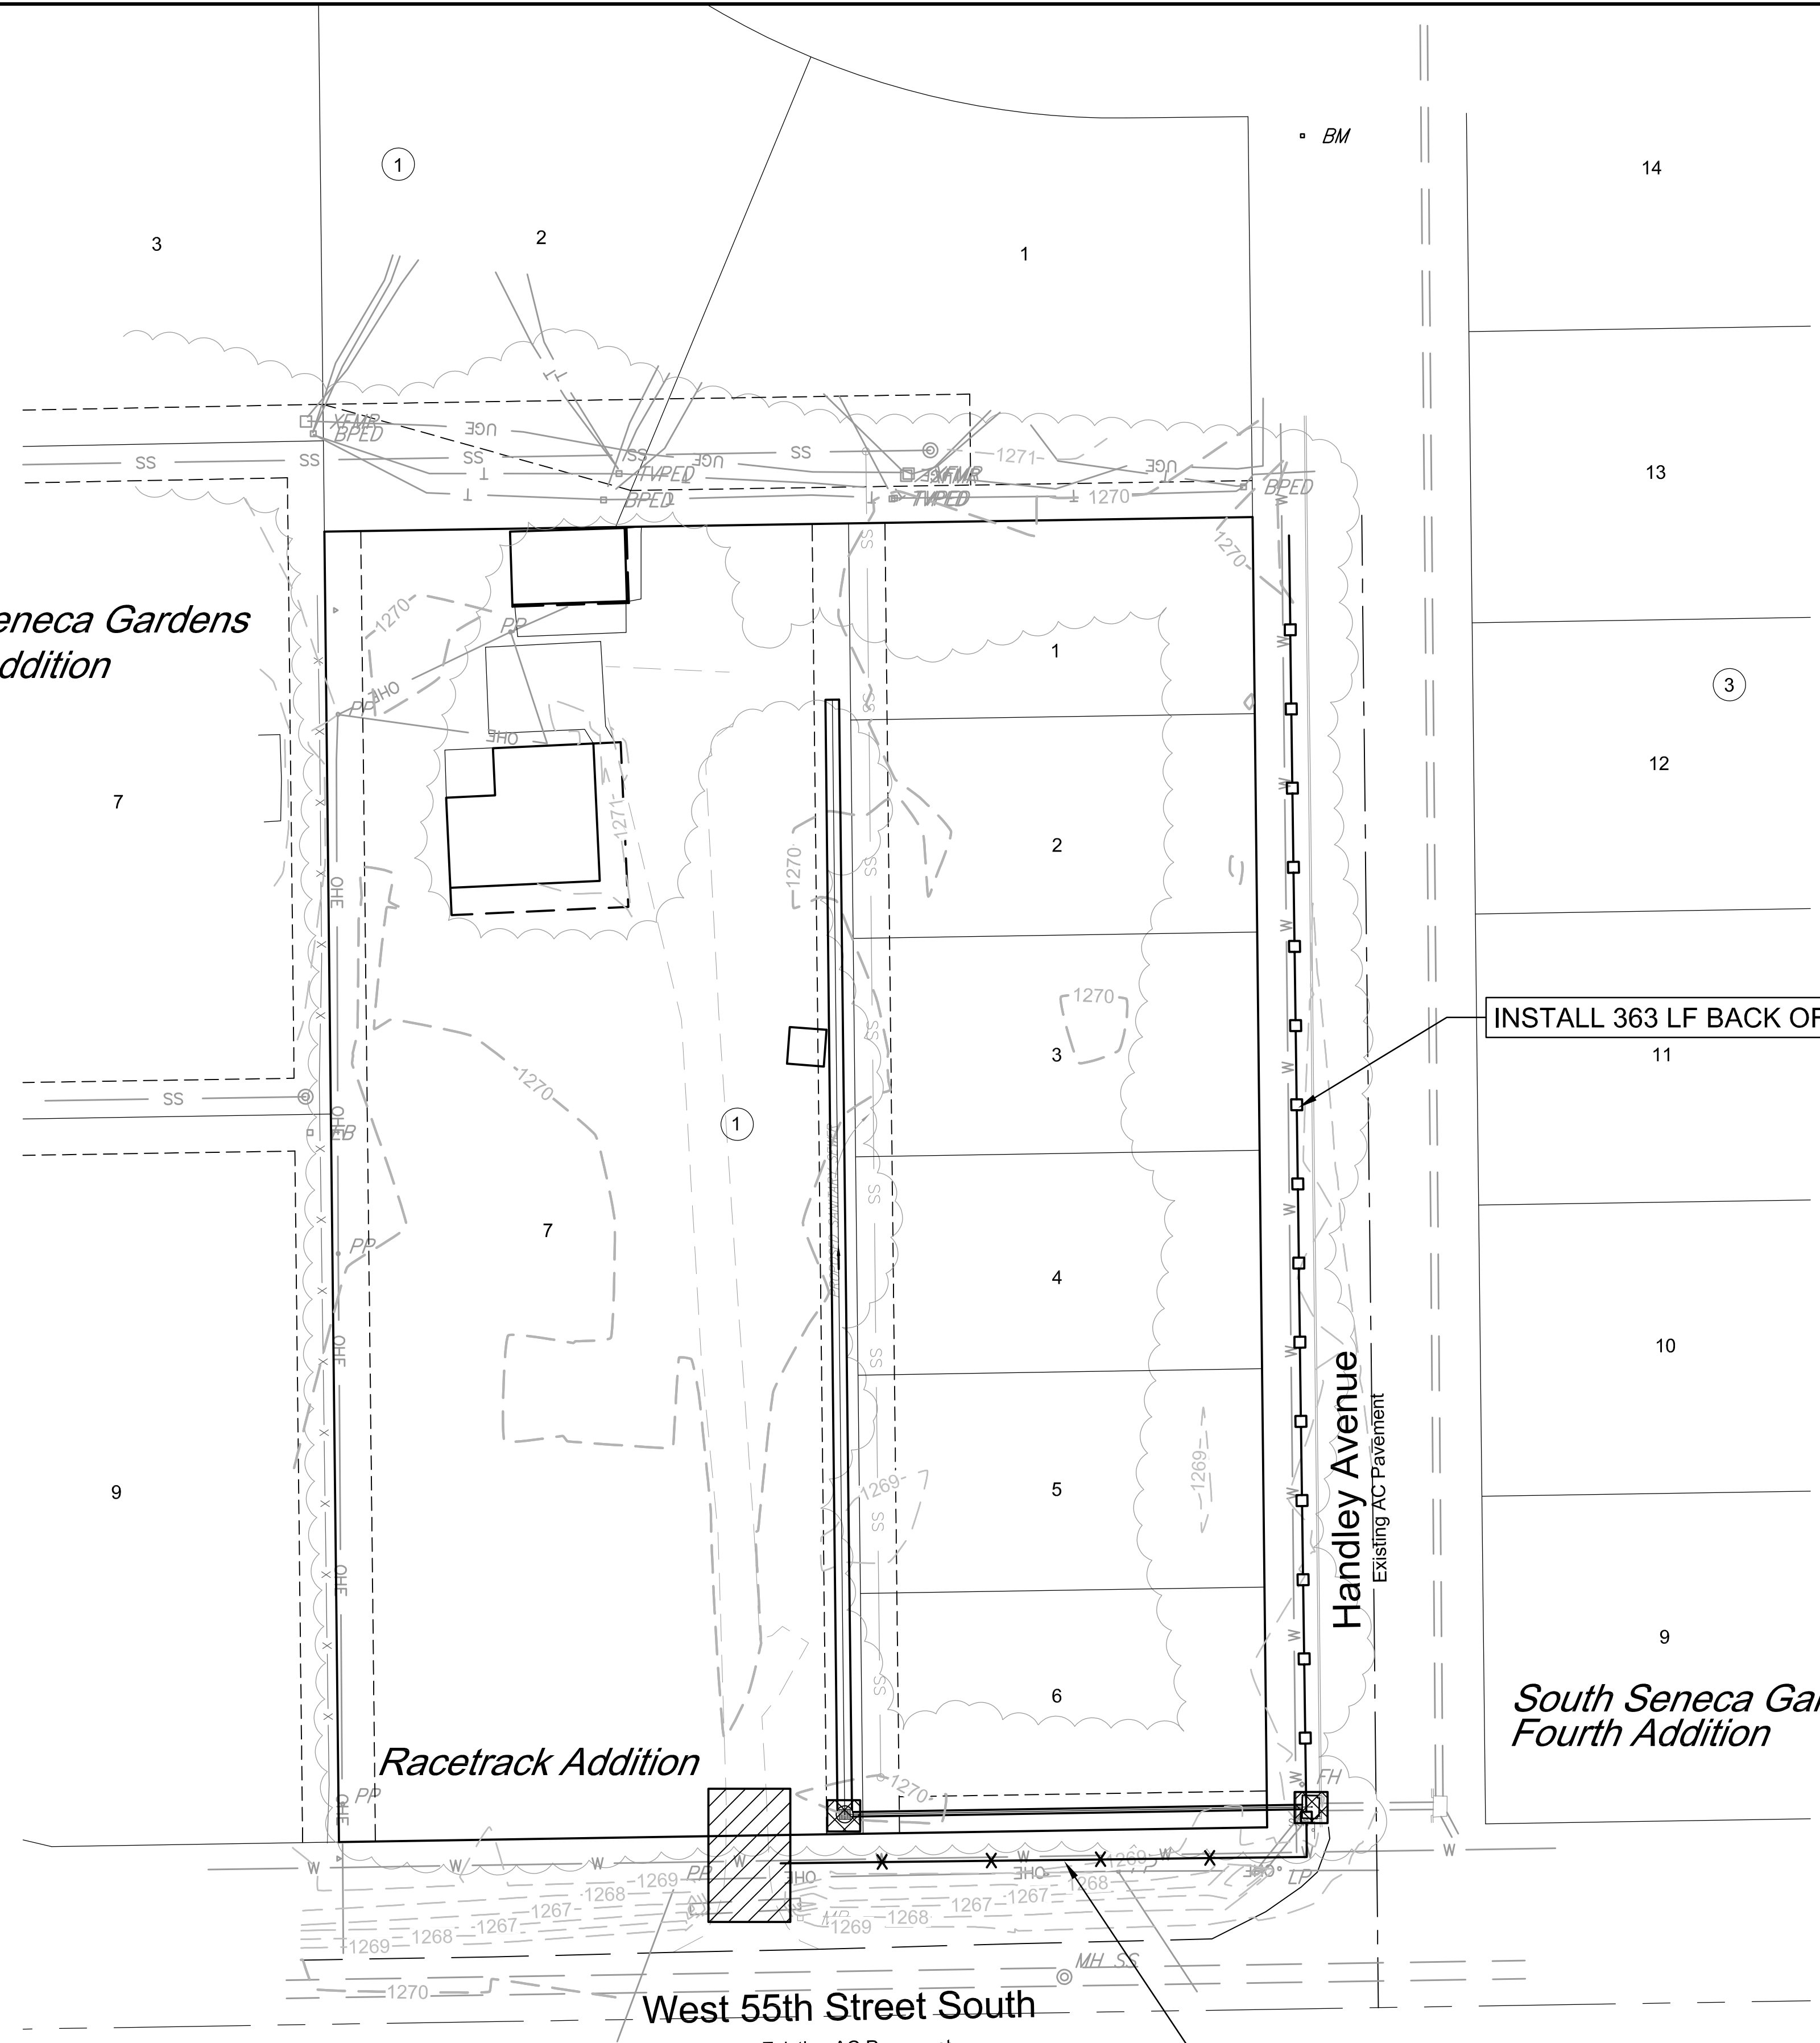
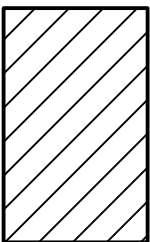

 



File: L:\2017\17267001 - Race Track Engineering\Drawings\C3D\Storm\7001\SWS-C107-EC.dwg, Last Save: 1/29/2018 3:19 PM, Last saved by: CDJurey  
 Last plotted by: Jurey, Caleb D., Plot Style: AECmono.ctb, Plot Scale: 1:2,584.9, Plot Date: 1/29/2018 3:21 PM, Plotter used: None

South Seneca Gardens  
Fourth Addition



INSTALL 363 LF BACK OF CURB PROTECTION

-  MAINTAIN Construction Entrance (1 EA.)
-  INSTALL Inlet Protection (2 EA.)
-  MAINTAIN Silt Fence (145 L.F.)
-  INSTALL Back of Curb Protection (363 L.F.)

MAINTAIN 145 LF SILT FENCE



© 2017 GARVER, LLC  
 THIS DOCUMENT, ALONG WITH THE IDEAS AND DESIGNS CONVEYED HEREIN, SHALL BE CONSIDERED INSTRUMENTS OF PROFESSIONAL SERVICE AND ARE PROPERTY OF GARVER, LLC. ANY USE, REPRODUCTION, OR DISTRIBUTION OF THIS DOCUMENT, ALONG WITH THE IDEAS AND DESIGN CONTAINED HEREIN, IS PROHIBITED UNLESS AUTHORIZED IN WRITING BY GARVER, LLC OR EXPLICITLY ALLOWED IN THE GOVERNING PROFESSIONAL SERVICES AGREEMENT FOR THIS WORK.



REV.	DATE	DESCRIPTION	BY

CITY OF WICHITA  
WICHITA, KS  
RACETRACK ADDITION

Erosion Control Plan

JOB NO.: 17267001  
 DATE: DEC 2017  
 DESIGNED BY: .  
 DRAWN BY: .

BAR IS ONE INCH ON ORIGINAL DRAWING  
 0 1" IF NOT ONE INCH ON THIS SHEET, ADJUST SCALES ACCORDINGLY.

DRAWING NUMBER

SHEET NUMBER **5** OF **6**