


# STRYKER SPORTS INTERIOR REMODEL AND ADDITION TO EXISTING STADIUM ARCHITECTURAL COVER SHEET

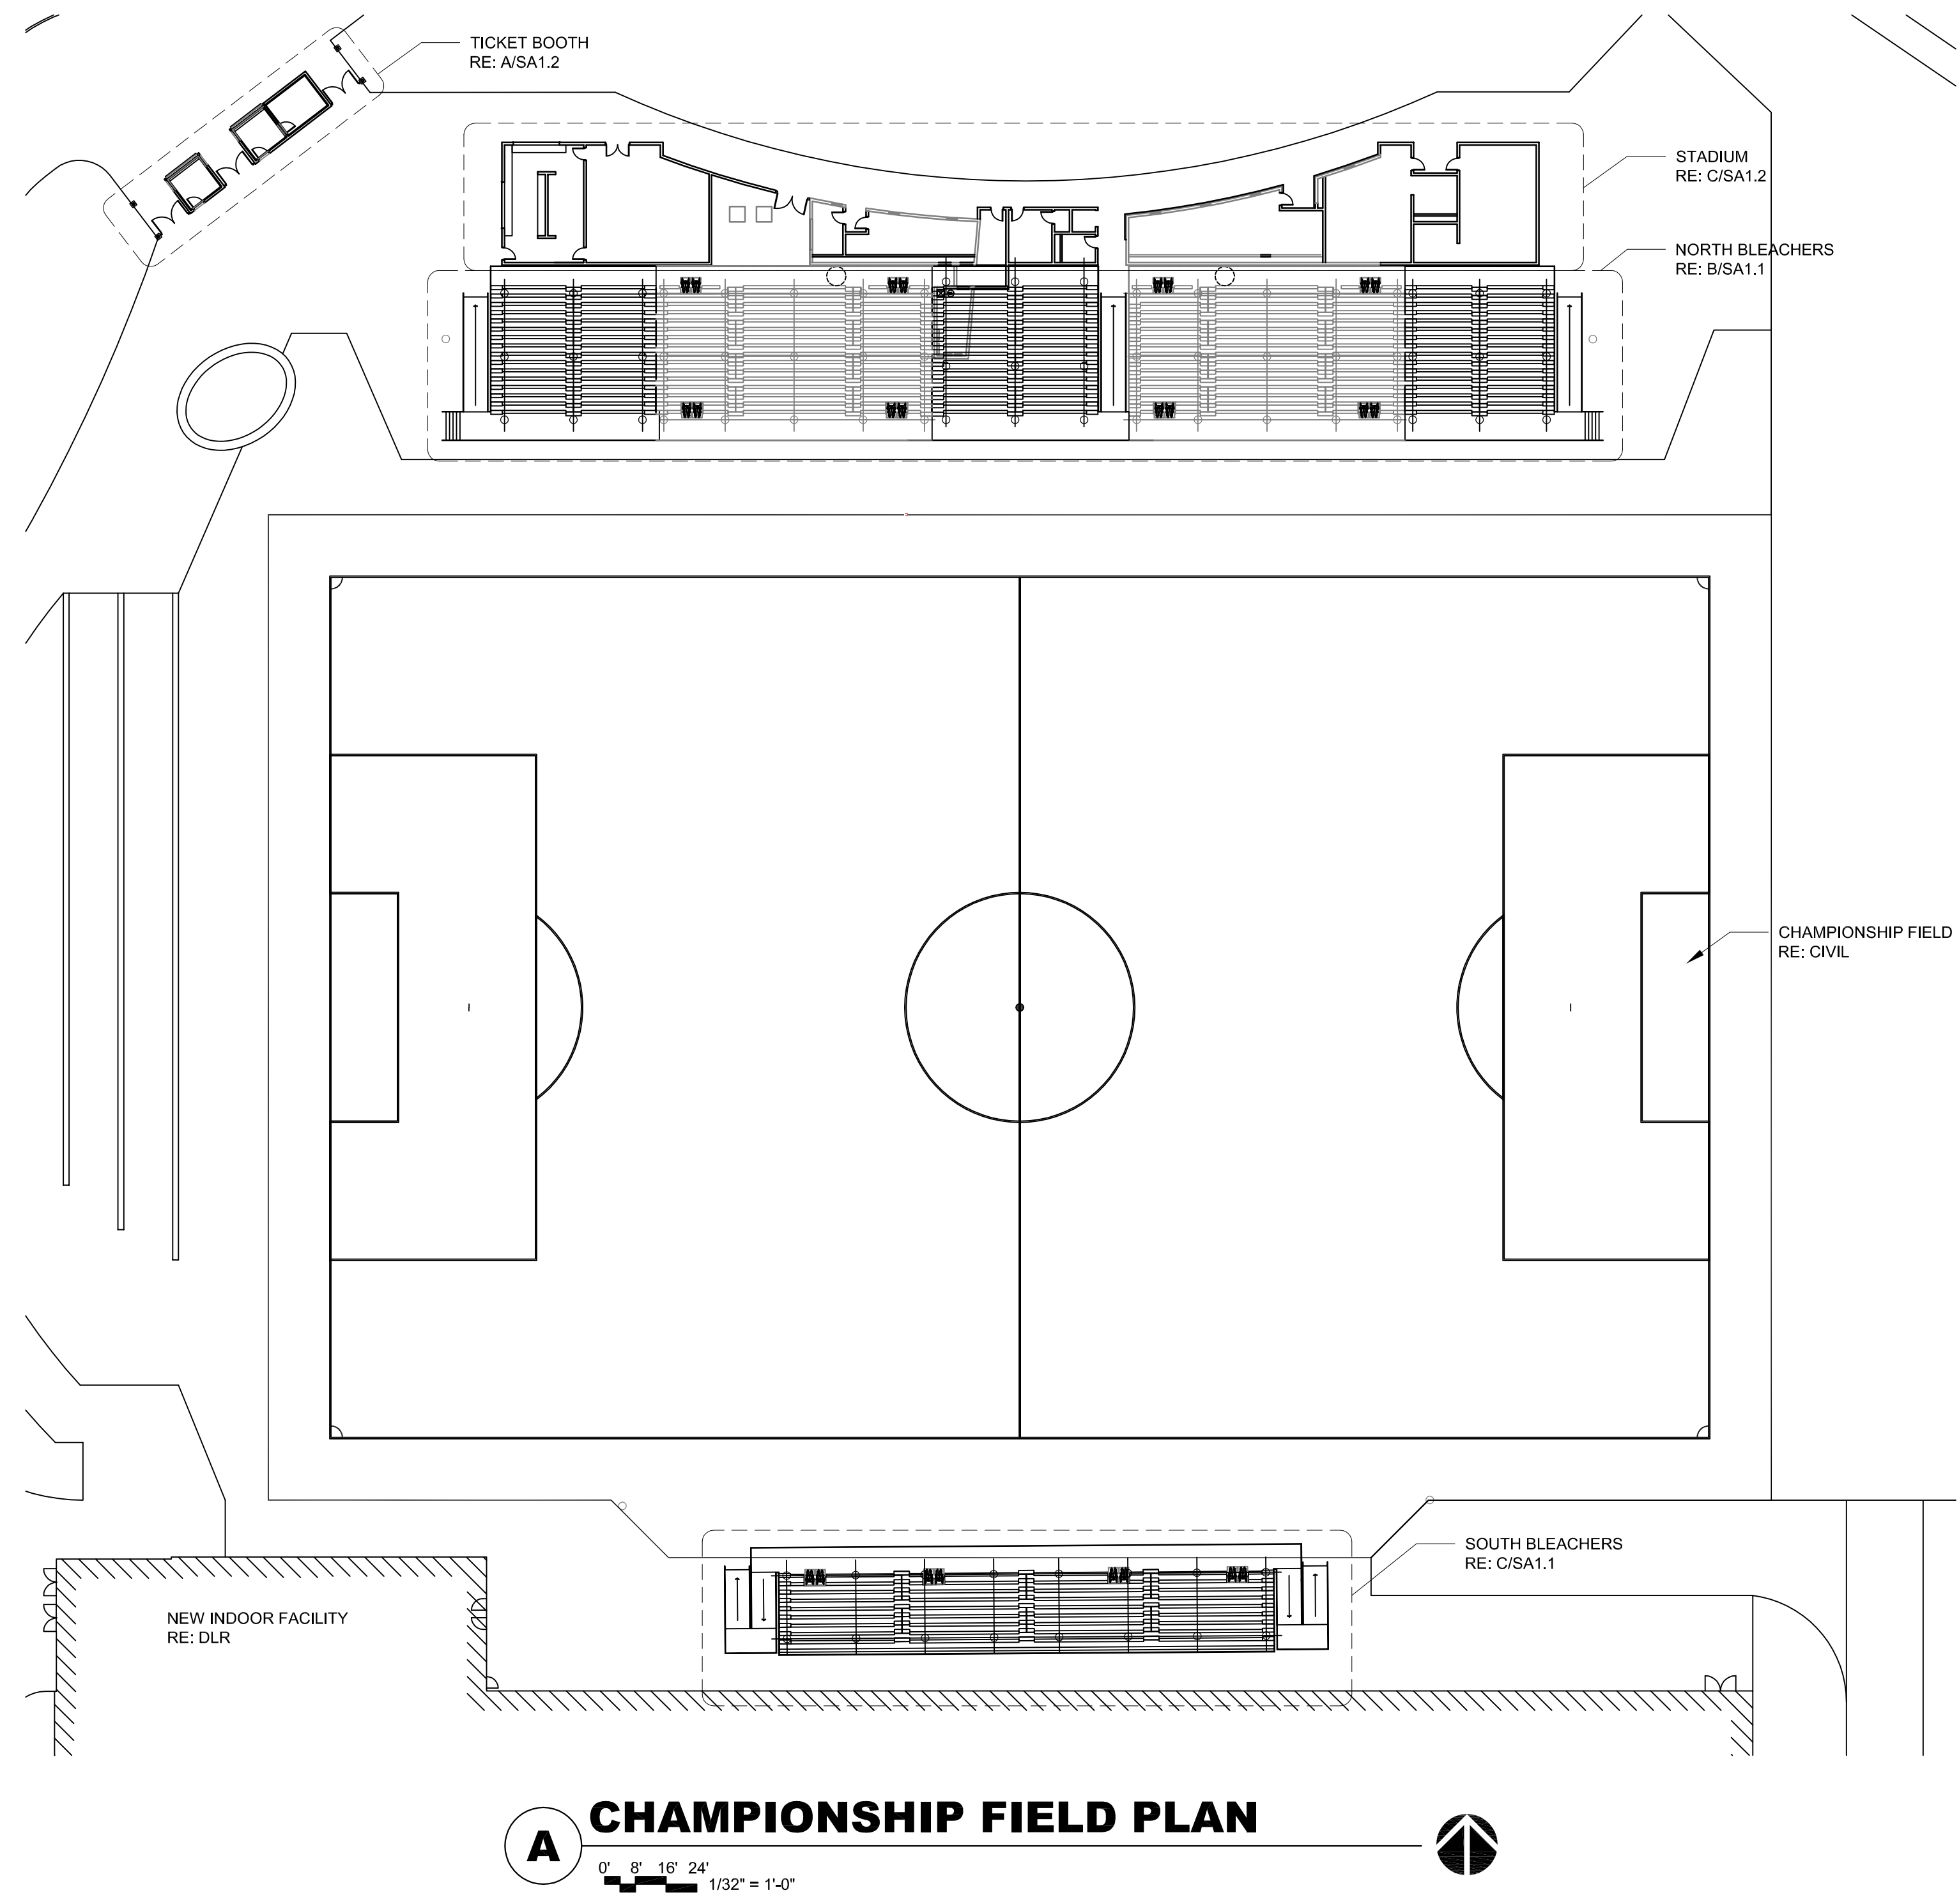

**A CHAMPIONSHIP FIELD PLAN**  
0' 6' 12' 24' 1/32" = 1'-0"

## ABBREVIATIONS

A	AT	F	F.A.	FRESH AIR	P	PHASE
ABV.	ABOVE	F.C.U.	FAN COIL UNIT	P & M	PLATE	PATCH AND MATCH
A/C	AIR CONDITIONING	FDN.	FOUNDATION	PART.	PARTIAL	PARTIAL
ACOUS. T.	ACOUSTICAL TILE	F.E.	FIRE EXTINGUISHER	P.C.	PLUMBERS CONTRACTOR	
ADJ.	ADJACENT	F.E.C.	FIRE EXTINGUISHER CABINET	P.L.	PLASTER	
ADJUST.	ADJUSTABLE	F.H.	FLATHEAD	PLG.	PLUMBING	
A.F.F.	ABOVE FINISH FLOOR	FIN.	FINISH	P.L.F.	POUNDS PER LINEAR FOOT	
A.H.U.	AIR HANDLING UNIT	FIN. FL.	FINISH FLOOR	PLYWD.	PLYWOOD	
A.I.B.	AIR INFILTRATION BARRIER	FL.	FLOOR	P.O.C.	POINT OF CONNECTION	
ALT.	ALTERNATE	FLG.	FLASHING	PR.	PAIR	
ALUM.	ALUMINUM	F.P.	FIREPROOFING	PREFAB.	PREFABRICATED	
ANC.	ANCHOR	F.S.	FULL SIZE	PRESS.	PRESSURE	
ANC. B.	ANCHOR BOLT	FT.	FOOT/FEET	PROJ.	PROJECTION SCREEN	
APPROX.	APPROXIMATE	FTG.	FOOTING	P.S.F.	POUNDS PER SQUARE FOOT	
ARCH.	ARCHITECTURAL	FUT.	FUTURE	P.S.I.	POUNDS PER SQUARE INCH	
ASPH. T.	ASPHALT TILE	F.V.	FIELD VERIFY	PT.	POINT	
ASSYS.	ASSEMBLIES	G	GAUGE	PTD.	PAINTED	
B	BOARD	GALV.	GALVANIZED	PTN.	PARTITION	
BD. BRD.	BRICK LEDGE	G.B.	GRAB BAR	PVC	POLY VINYL CHLORIDE	
BLDG.	BUILDING	G.C.	GENERAL CONTRACTOR	Q	QUARRY TILE	
BLK.	BLOCK	G.I.	GALVANIZED IRON	Q.T.		
BLW.	BELOW	G.L.	GRADE LINE	R	RISER	
BM	BENCH MARK	GR.	GRADE	R.A.	RETURN AIR	
B.M.	BOTTOM	GYP.	GYPSPUM	R.	RADIUS	
BOTT. BTM.	BOTTOM	H	HOLLOW CORE	R.A.D.	ROOF DRAIN	
BRK.	BRICK	H.C.	HOLLOW CORE	R.D.	REFER	
BUR.	BUILT UP ROOF	HD.	HEAD	RE.	RECEPTACLE	
C	CENTER LINE	HD. WD.	HARDWOOD	REF.	REFERENCE	
CH	CHANNEL	HDWE.	HARDWARE	REFL.	REFLECTED	
COURSES (BRICK, ETC.)	COURSES (BRICK, ETC.)	HGT., HT.	HEIGHT	REFL.	REFLECTED	
CAB.	CABINET	H.M.	HOLLOW METAL	REG.	REGULAR	
C.B.	CHALK BOARD	H.P.	HORIZONTAL	REINF.	REINFORCING	
CEM.	CEMENT	I	INSULATED CONCRETE FORM	REQ.	REQUIRED	
C.F.	CUBIC FEET	I.C.F.	INSULATED CONCRETE FORM	REV.	REVERSE	
C.I.	CAST IRON	I.D.	INSIDE DIAMETER	R.G.	RETURN GRILL	
C.J.	CONTROL JOINT	I.N.T.	INTERIOR	R.L.	ROOF LEADER	
CKT.	CIRCUIT (ELECTRIC)	INSUL.	INSULATION	RM.	ROOM	
C.L.	CENTER LINE	J	JOIST	R.O.	ROUGH OPENING	
CLG.	CEILING	J.T.	JOINT	RUST.	RUSTICATION	
CLR.	CLEAR	JCT.	JUNCTION	S	STEEL LINE	
C.M.P.	CORRUGATED METAL PIPE	J.T.	JOINT	SQ.	SQUARE	
C.M.U.	CONCRETE MASONRY UNIT	JCT.	JUNCTION	SAN. S.	SANITARY SEWER	
CNTR.	COUNTER	K	KITCHEN	S.C.	SOLID CORE	
C.O.	CLEAN OUT	K.P.	KICK PLATE	SCHED.	SCHEDULE	
COL.	COLUMN	L	LENGTH	SECT.	SECTION	
COMP.	COMPOSITION	L.A.V.	LAVATORY	S.F.	SQUARE FEET	
CONC.	CONCRETE	LB	POUND	SHT.	SHEET	
COND.	CONDITION	LF	LINEAR FEET	SM.	SIMILAR	
CONSTR.	CONSTRUCTION	LOC.	LOCATION	SPL.	SUPPLIED	
CONT.	CONTINUOUS	LLH	LONG LEG HORIZONTAL	SPEC.	SPECIFICATIONS	
C.S.K.	COUNTERSUNK	LLV	LONG LEG VERTICAL	SPLY. REG.	SUPPLY REGISTER	
CSWK.	CASEWORK	L.P.	LOW POINT	S.S.	STORM SEWER	
C.T.	CERAMIC TILE	L.V.	LOUVER	S.S.R.	STANDING SEAM ROOF	
CTR.	CENTER	L.W.	LIGHT WEIGHT	STAG.	STAGGERED	
CNTR. FLG.	COUNTER FLASHING	M	MASONRY	STD.	STANDARD	
D	DOUBLE	M.A.S.	MASONRY	STL.	STRUCTURAL	
DBL.	DOUBLE	MATL.	MATERIAL	SUSP.	SUSPENDED	
DEMO.	DEMOLITION	M.B.	MACHINE BOLT	S.Y.	SQUARE YARD	
DEPT.	DEPARTMENT	M.C.	MECHANICAL CONTRACTOR	SYM.	SYMMETRICAL	
D.F.	DRINKING FOUNTAIN	M.E.C.	MECHANICAL	T	TREAD	
DIAM. Ø	DIAMETER	M.H.	MAN HOLE	T.B.	TACK BOARD	
DIM.	DIMENSION	MIN.	MINIMUM	T.O.W.	TOP OF WALL	
DISP.	DISPENSER	MISC.	MISCELLANEOUS	TEL.	TELEPHONE	
DN.	DOWN	M.L.	METAL LATH	TEMP.	TEMPERED	
DO.	DITTO	M.LD.G.	MOLDED	TERR.	TERRAZZO	
DR.	DOOR	M.S.	MASONRY OPENING	TERR.	TERRACE AND GROOVE	
D.S.	DOWNSPOUT	M.T.	METAL THRESHOLD	THK.	THICK	
DET.	DETAIL	M.TD.	MOUNTED	THLD.	THRESHOLD	
DWG.	DRAWING	MTR.	MOTOR	TYP.	TYPICAL	
DWR.	DRAWER	N	NORTH	U	UNIT	
E	EAST	N.	NORTH	U.H.	UNIT HEATER	
EACH	EACH	N.A.	NOT APPLICABLE	U.N.O.	UNDERWRITER'S LABORATORY UNLESS NOTED OTHERWISE	
E.ANC.	EXPANSION ANCHOR	N.C.	NORMALLY CLOSED	U.V.	UNIT VENTILATOR	
E.C.	ELECTRICAL CONTRACTOR	N.F.	NO FINISHES REQUIRED	V	VINYL COMPOSITION TILE	
E.J.	ELECTRICAL JOINT	N.L.C.	NOT IN CONTRACT	V.C.P.	VITRIFIED CLAY PIPE	
ELEC.	ELECTRICAL	N.O.	NORMALLY OPEN	VERT.	VERTICAL	
ELEV.	ELEVATION	N.O.M.	NOMINAL	VEST.	VESTIBULE	
ENCL.	ENCLOSURE	N.O.N-COMB.	NON-COMBUSTIBLE	VOL.	VOLUME	
ENR.	ENGINEER OF RECORD	N.O.N-COMB.	NON-COMBUSTIBLE	VOL.	VOLUME	
E.O.R.	ENGINEER OF RECORD	N.O.N-COMB.	NON-COMBUSTIBLE	V.T.R.	VENT THRU ROOF	
EQ.	EQUAL	N.S.	NOT TO SCALE	V.W.C.	VINYL WALL COVERING	
EQMT.	EQUIPMENT	O	OUT TO OUT	W	WEST	
E.R.	EXHAUST REGISTER	O.A.	OVER ALL	W.	WIDTH	
ETC.	ET CETERA	O.C.	ON CENTERS	W.	WITH	
EX.	EXISTING	O.D.	OUTSIDE DIAMETER	W.C.	WATER CLOSET	
EXT.	EXTERIOR	OFF.	OFFICE	W.D.	WOOD	
		OPP.	OPPOSITE	W.D.W.	WINDOW	
				W.H.	WATER HEATER	
				W.I.	WROUGHT IRON	
				W.N.S.C.T.	WAINSCOT	
				W.P.	WITHOUT	
				W.P.	WATERPROOF	
				W.P.	WHITE PINE	
				W.P.	WORKING POINT	
				W.R.	WATER RESISTANCE	
				WT	WEIGHT	
				WTR.	WATER	
				W.W.F.	WELDED WIRE FABRIC	

## SYMBOLS

MATERIALS	PLAN	SECTION
EARTH	EXIST. WALL OR PTN. TO REMAIN	SECTION
CONCRETE	EXIST. WALL OR PTN. TO BE REMOVED	EARTH
STONE	BRICK PTN.	CONCRETE
BRICK	C.M.U. PTN.	STONE
CONCRETE MASONRY UNIT	METAL STUD PTN.	BRICK
METAL	WOOD STUD PTN.	CONCRETE MASONRY UNIT
WOOD	WOOD STUD PTN. W/ SOUND BATTS	METAL
PARTICLE BOARD	CEILING HGT. A.F.F.	WOOD
PLYWOOD	KEYNOTE	PARTICLE BOARD
BATT INSULATION	V.C.T. TAG	PLYWOOD
RIGID INSULATION	DETAIL & SHEET NUMBER	BATT INSULATION
E.I.F.S.	DETAIL & SHEET NUMBER	RIGID INSULATION
ROOF INSULATION	DETAIL ENLARGEMENT AREA	E.I.F.S.
GLASS	DOOR TAG, RE DOOR SCHEDULE FOR DOOR & FRAME DETAILS	ROOF INSULATION
GYPSPUM BOARD	DOOR TAG, RE DOOR SCHEDULE FOR DOOR & FRAME DETAILS	GLASS

## DRAWING INDEX

ARCHITECTURAL	REV.	ALTERNATES
SA0.1 STADIUM ARCHITECTURAL COVER SHEET		01. ADD ALTERNATE - STADIUM - WEST BLEACHERS
SA0.2 CODE ANALYSIS		02. ADD ALTERNATE - STADIUM - EAST BLEACHERS
SA0.3 UL NUMBERS & VARIANCE		03. ADD ALTERNATE - STADIUM - SOUTH BLEACHERS
SA1.1 DEMOLITION & BLEACHER PLANS		04. ADD ALTERNATE - INDOOR FACILITY - FIELD SPACE DIVIDER CURTAIN (RE: DLR DRAWINGS)
SA1.2 FLOOR & ROOF PLANS		05. ADD ALTERNATE - STADIUM - SOUND SYSTEM
SA1.3 CEILING PLANS & EQUIPMENT PLAN		
SA3.1 EXTERIOR ELEVATIONS		
SA4.1 BUILDING SECTIONS		
SA4.2 WALL SECTIONS		
SA4.3 WALL SECTIONS		
SA4.4 WALL SECTIONS		
SA5.1 DETAILS		
SA5.2 DETAILS		
SA6.1 SCHEDULES & DETAILS		
SA7.1 ENLARGED PLANS & ADA ACCESSIBILITY		
SA7.2 INTERIOR ELEVATIONS		
SA7.3 INTERIOR ELEVATIONS & CASEWORK DETAILS		

INDOOR FACILITY & STADIUM IMPROVEMENTS  
**STRYKER SPORTS**  
WICHITA, KANSAS



©2018 MKEC Engineering All Rights Reserved. These drawings and their contents, including but not limited to, all concepts, designs, & notes are the exclusive property of MKEC Engineering (MKEC), and may not be used or reproduced in any way without the express consent of MKEC.

## STADIUM ARCHITECTURAL COVER SHEET

PROJECT NO.	1701010567	
DATE	03/07/18	
SCALE	AS NOTED	
DESIGNED	SLC	
DRAWN	SLC	
CHECKED	MFC	
ISSUED FOR CONSTRUCTION	03-07-18	
NO.	REVISION	DATE
SHEET NO.	SA0.1	

