




A TICKET BOOTH FLOOR PLAN

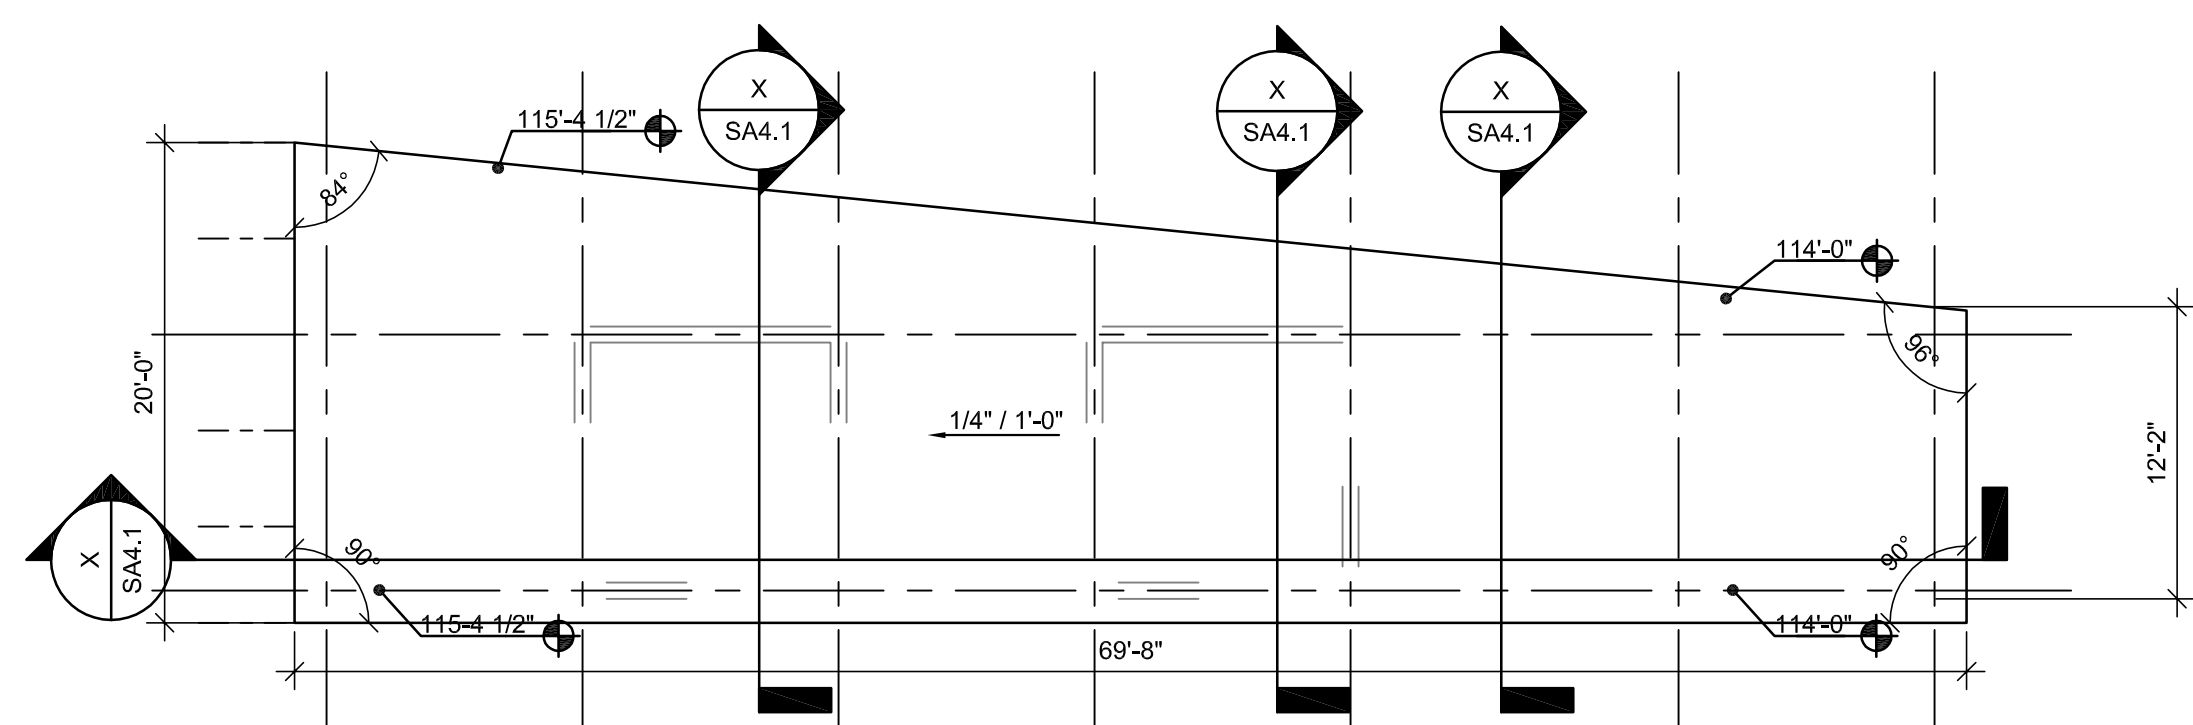


B TICKET BOOTH ROOF PLAN

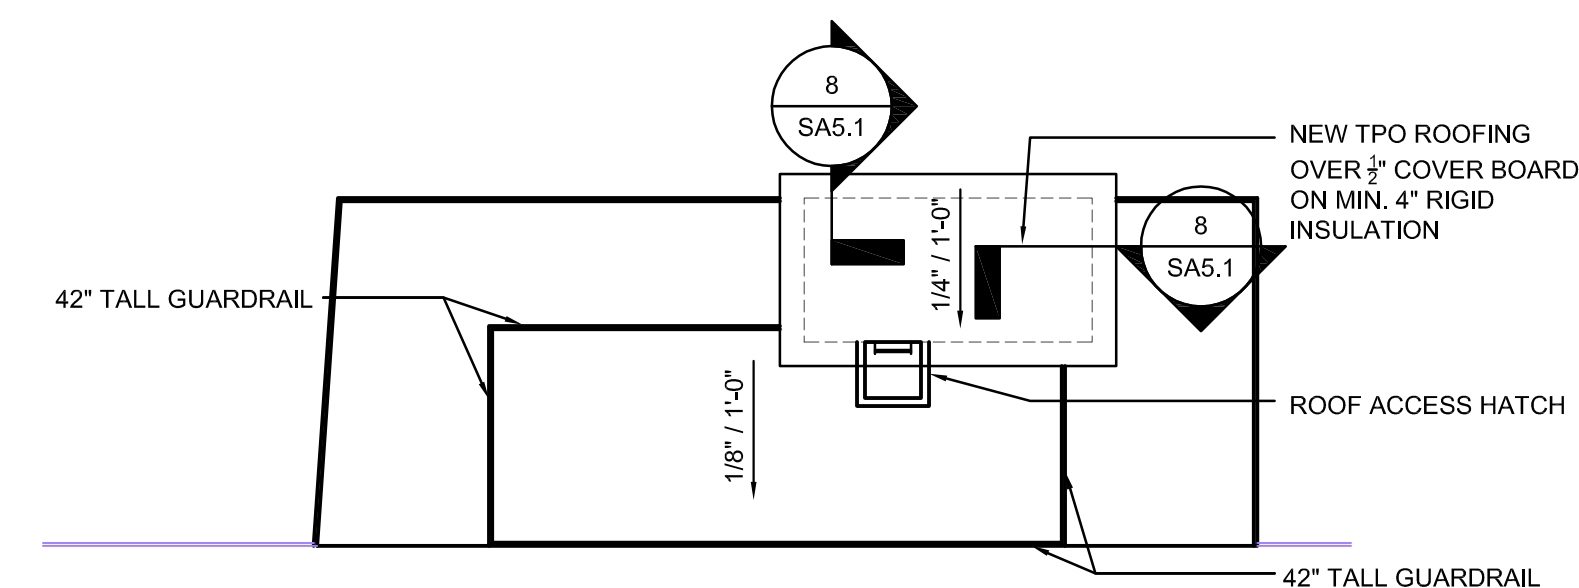

C PRESS BOX / ELEVATOR ROOF PLAN

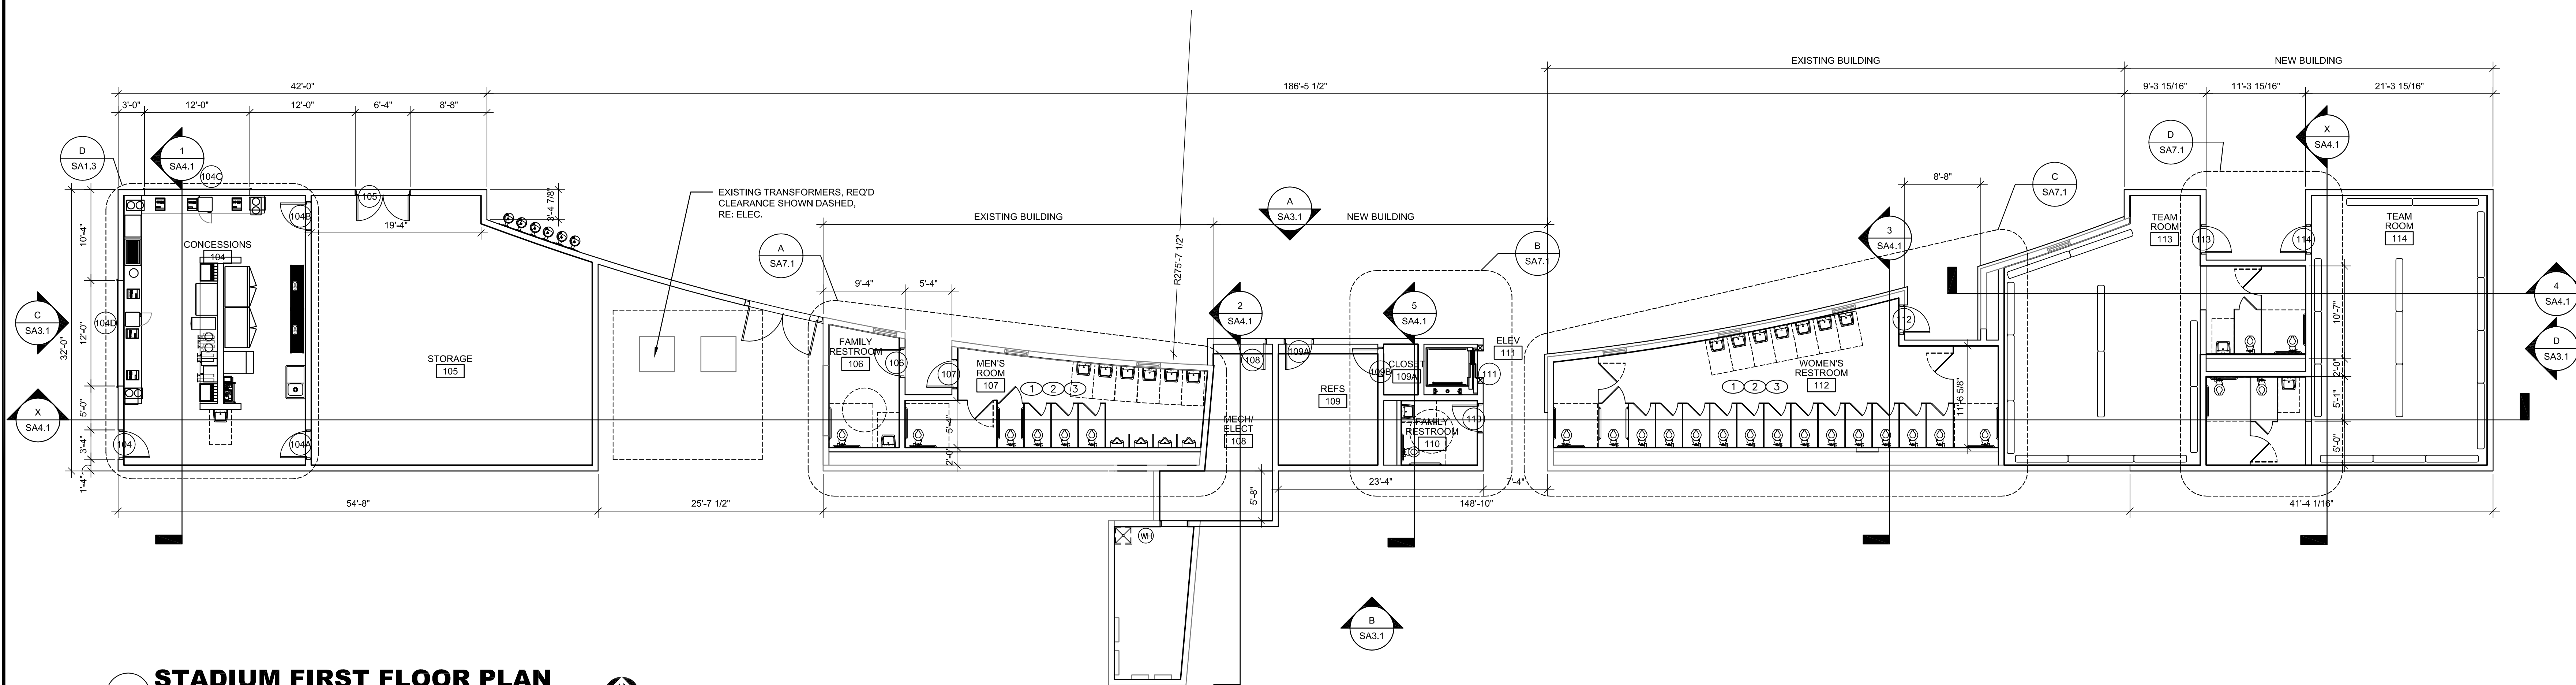

D STADIUM FIRST FLOOR PLAN

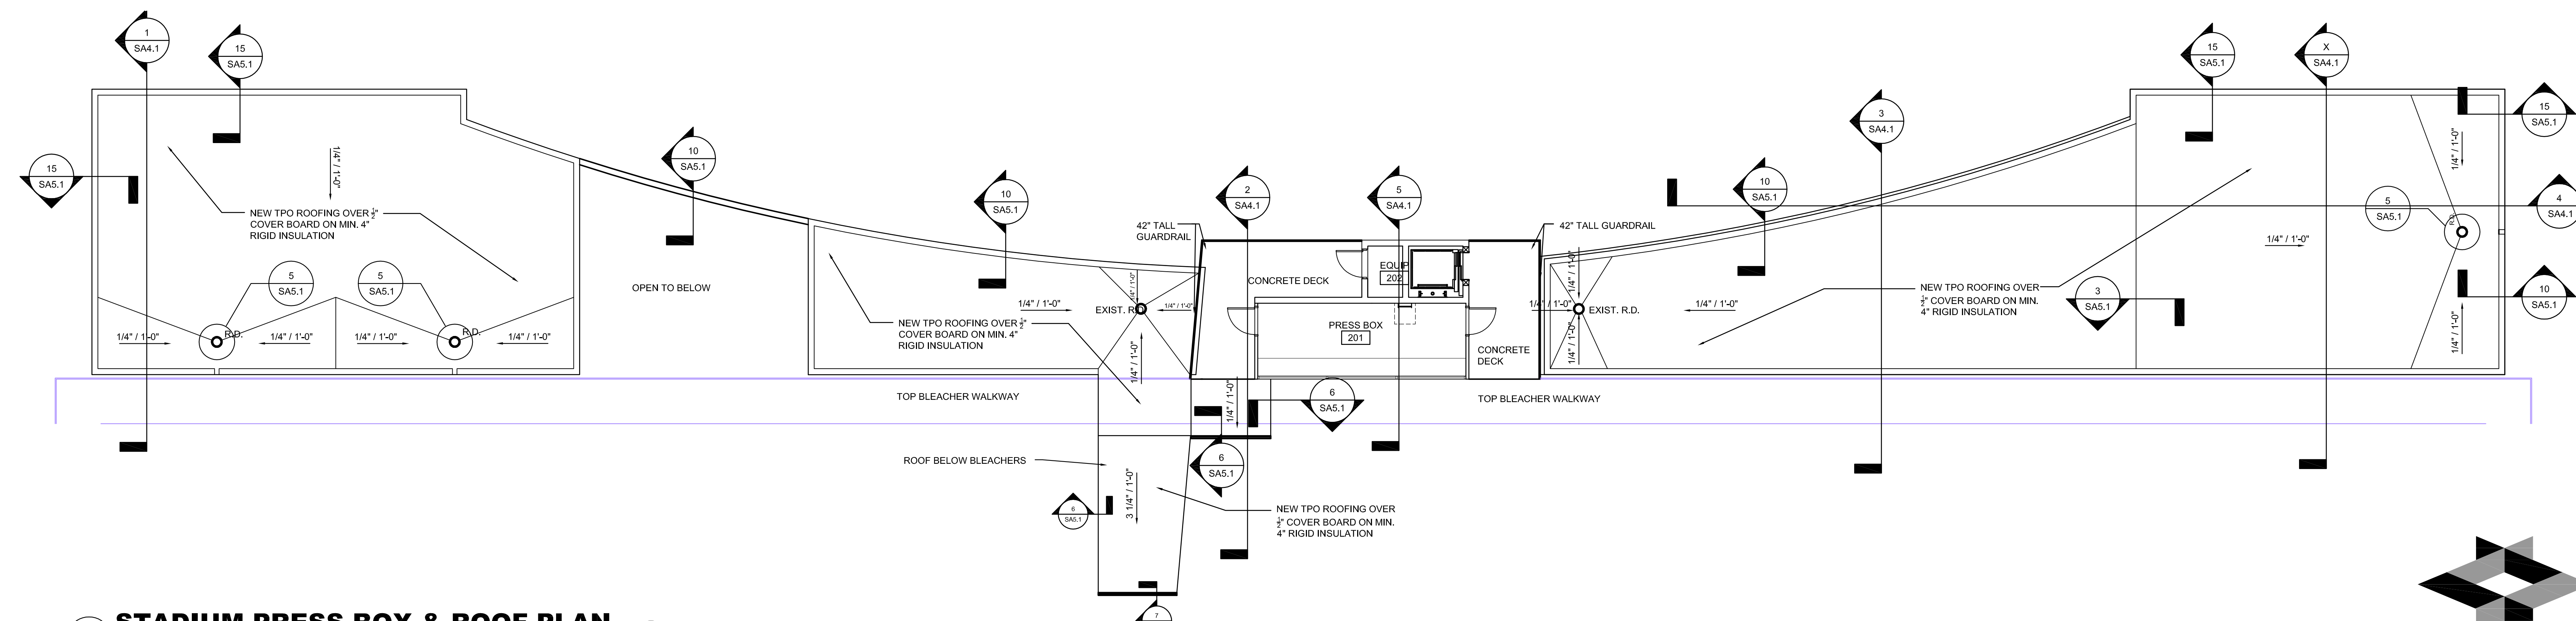

E STADIUM PRESS BOX & ROOF PLAN



©2018
MKEC Engineering
All Rights Reserved
www.mkec.com
These drawings and their contents, including but not limited to, all concepts, designs, & ideas are the exclusive property of MKEC Engineering (MKEC), and may not be used or reproduced in any way without the express consent of MKEC.

FLOOR & ROOF PLANS

PROJECT NO.	1701010567
DATE	03/07/18
SCALE	1/8"=1'-0"
DESIGNED	SLC
DRAWN	MFC
CHECKED	

ISSUED FOR CONSTRUCTION	03-07-18
NO.	REVISION
	DATE

SHEET NO.
SA1.2

