

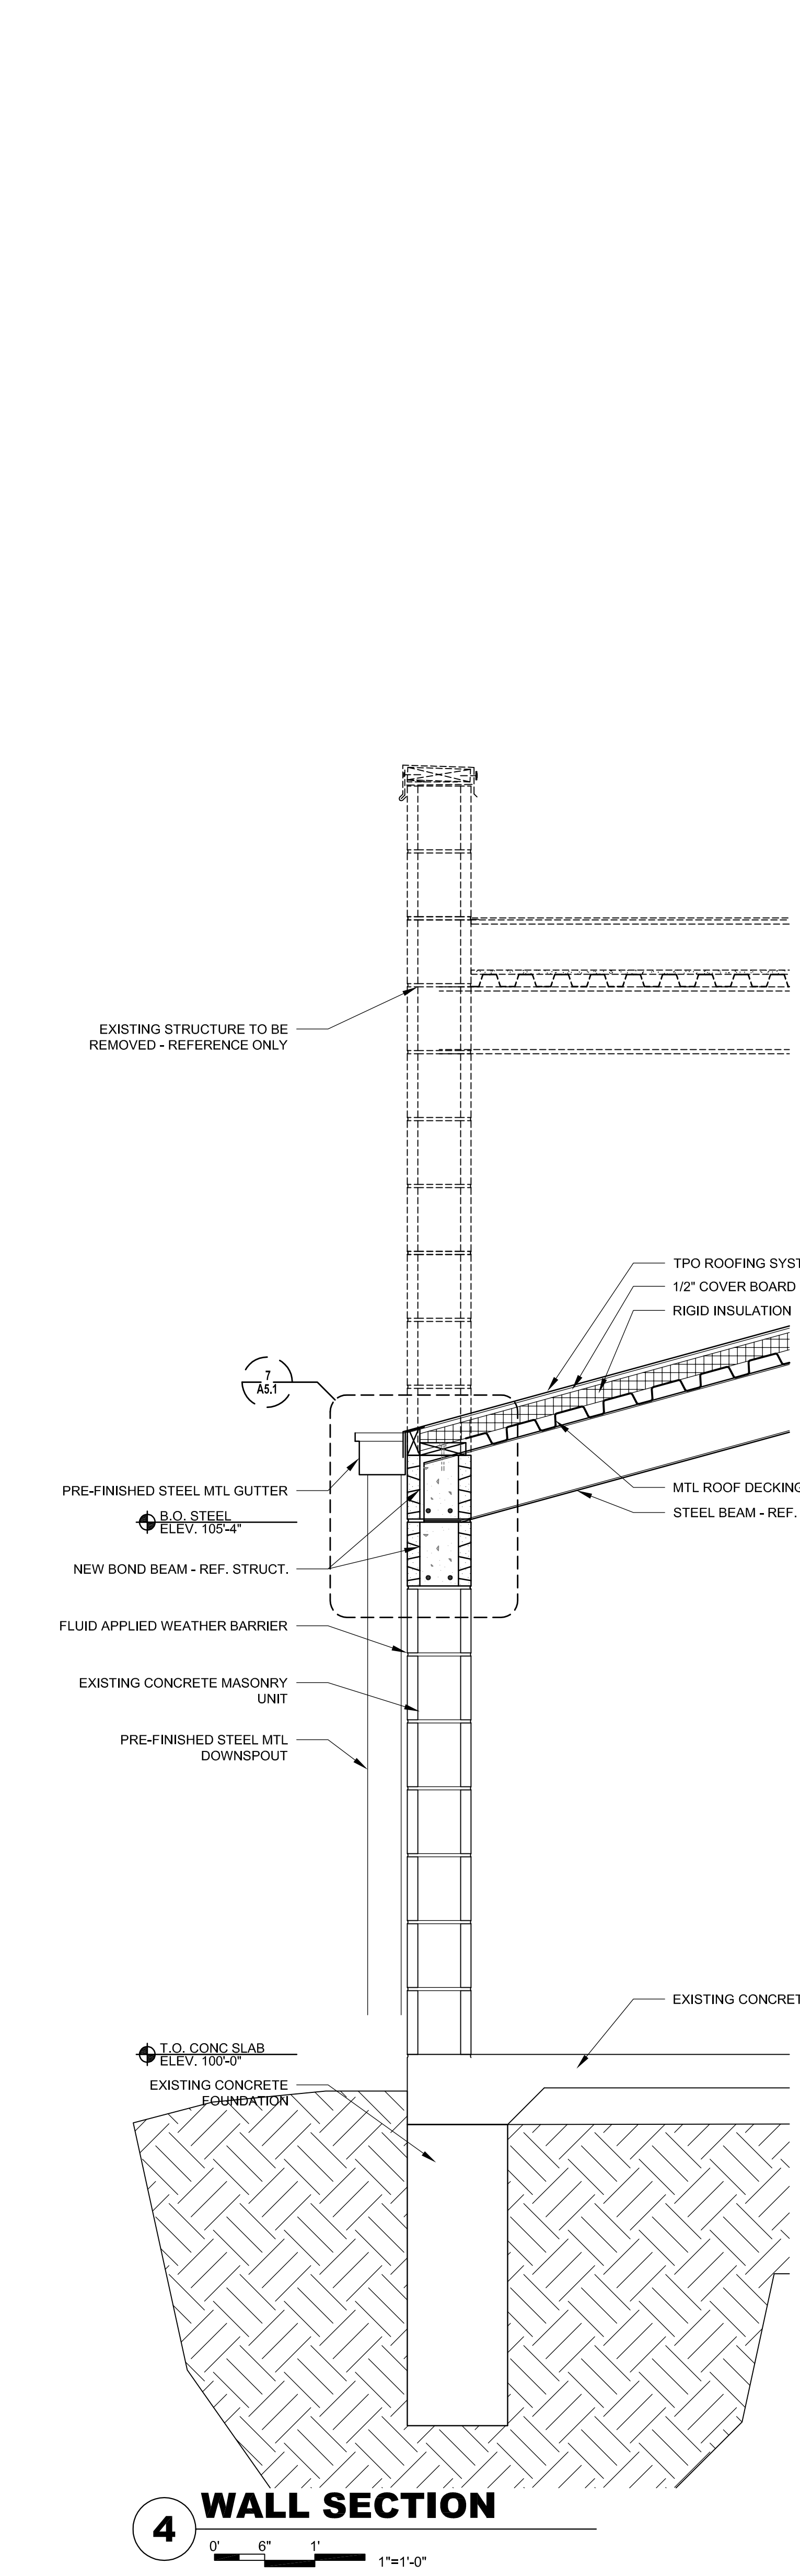
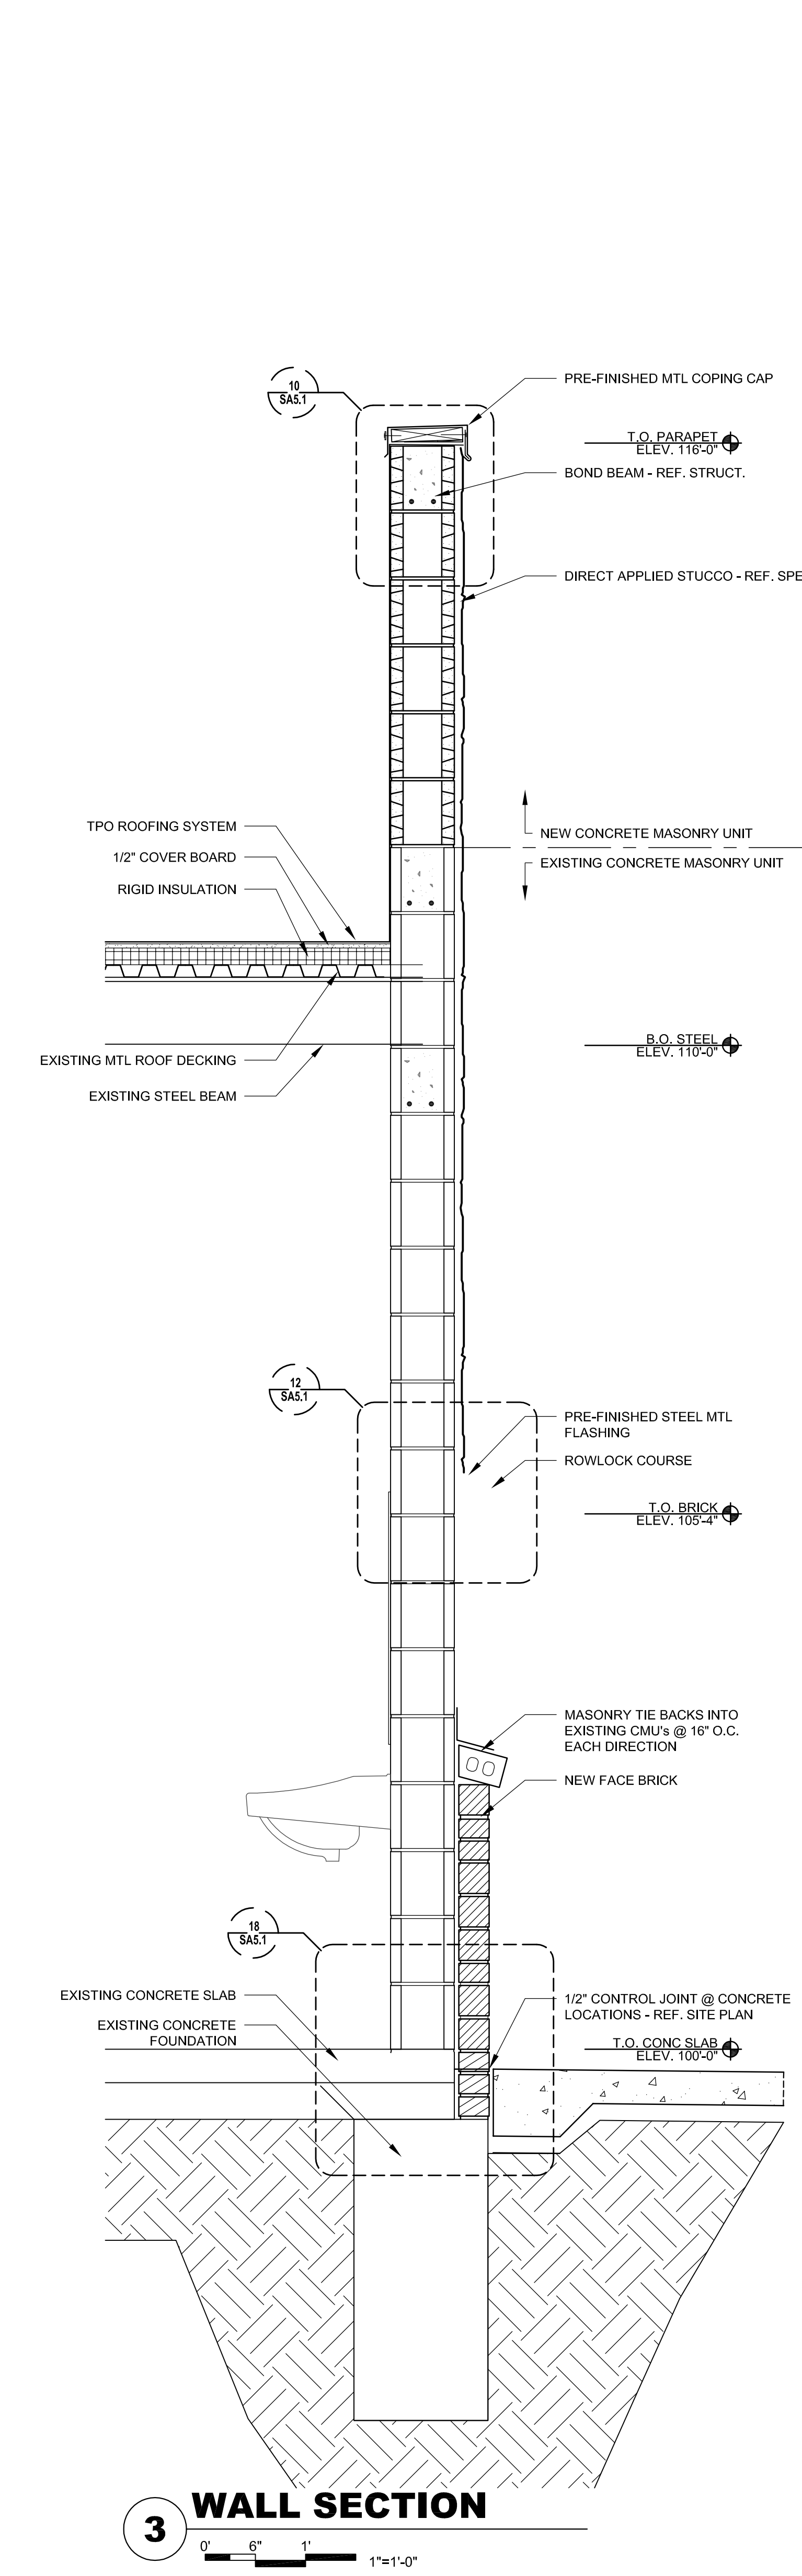


NOTED: SEE SHEET 1701010567 FOR WALL ELEVATIONS

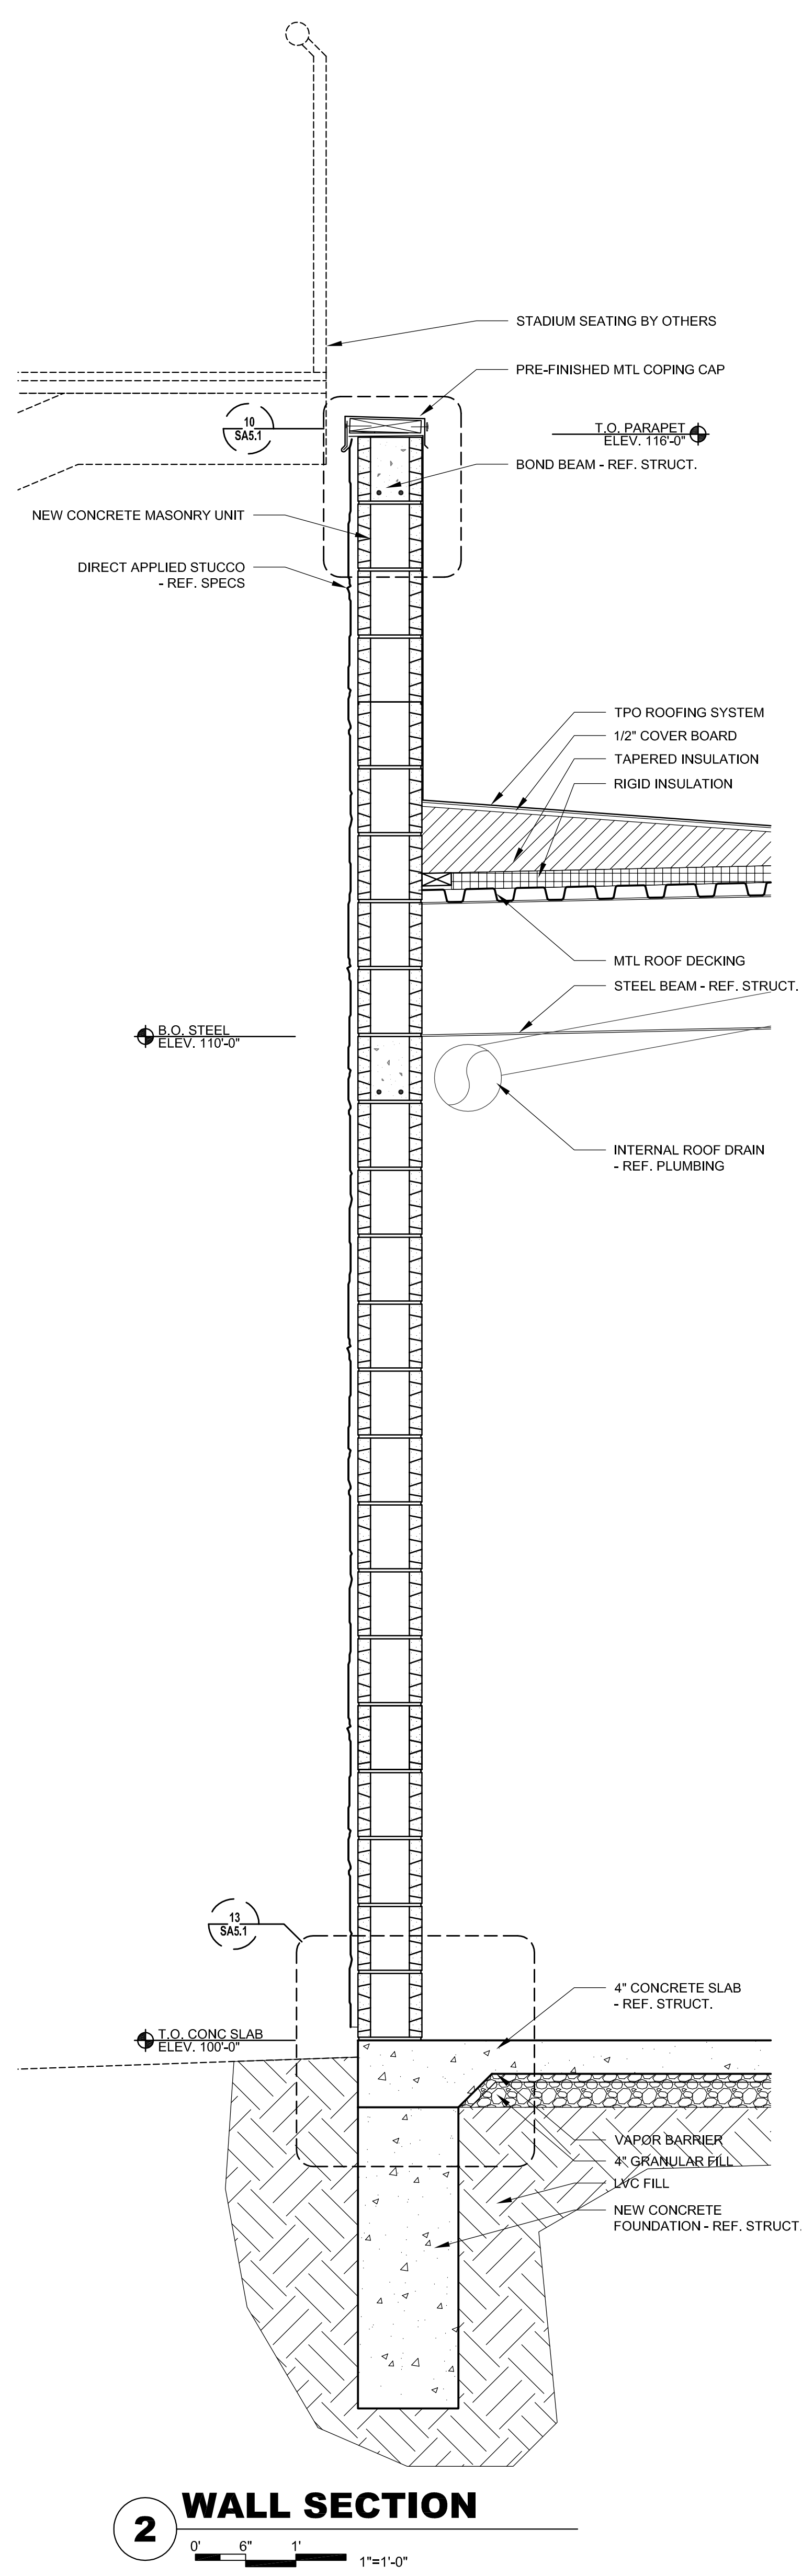

©2018  
MKEC Engineering  
All Rights Reserved  
www.mkec.com  
These drawings and their contents, including but not limited to, all concepts, designs, & ideas are the exclusive property of MKEC Engineering (MKEC), and may not be used or reproduced in any way without the express consent of MKEC.

WALL SECTIONS		
PROJECT NO.	1701010567	
DATE	03/07/18	
SCALE	1"=1'-0"	
DESIGNED	DRAWN	CHECKED
SLC	DKW	MFC
ISSUED FOR CONSTRUCTION	03-07-18	
NO.	REVISION	DATE
SHEET NO.		
SA4.2		

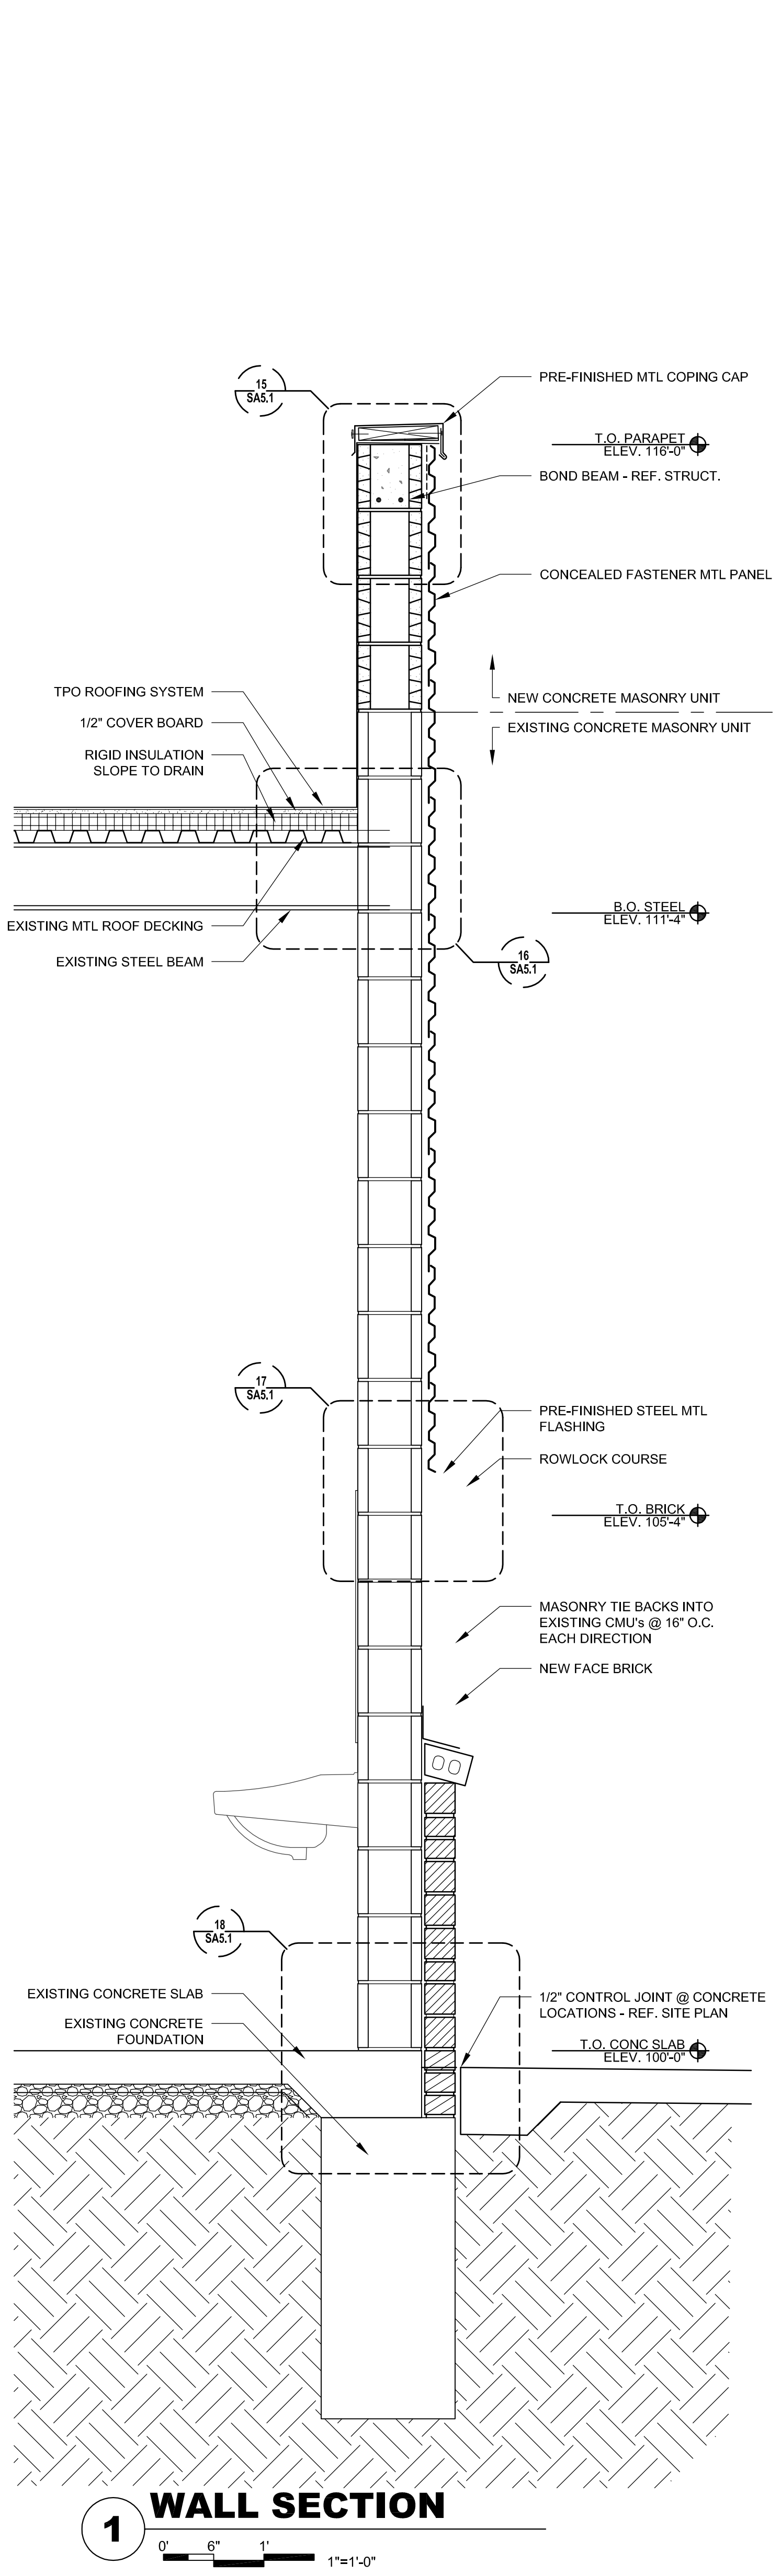

**1 WALL SECTION**  
0' 6" 1' 1"=1'-0"

**2 WALL SECTION**  
0' 6" 1' 1"=1'-0"

**3 WALL SECTION**  
0' 6" 1' 1"=1'-0"

**4 WALL SECTION**  
0' 6" 1' 1"=1'-0"