


NOTED: 1/10/18, 1/11/18, 1/12/18, 1/13/18, 1/14/18, 1/15/18, 1/16/18, 1/17/18, 1/18/18, 1/19/18, 1/20/18, 1/21/18, 1/22/18, 1/23/18, 1/24/18, 1/25/18, 1/26/18, 1/27/18, 1/28/18, 1/29/18, 1/30/18, 1/31/18, 2/1/18, 2/2/18, 2/3/18, 2/4/18, 2/5/18, 2/6/18, 2/7/18, 2/8/18, 2/9/18, 2/10/18, 2/11/18, 2/12/18, 2/13/18, 2/14/18, 2/15/18, 2/16/18, 2/17/18, 2/18/18, 2/19/18, 2/20/18, 2/21/18, 2/22/18, 2/23/18, 2/24/18, 2/25/18, 2/26/18, 2/27/18, 2/28/18, 2/29/18, 2/30/18, 3/1/18, 3/2/18, 3/3/18, 3/31/18, 4/1/18, 4/2/18, 4/3/18, 4/4/18, 4/5/18, 4/6/18, 4/7/18, 4/8/18, 4/9/18, 4/10/18, 4/11/18, 4/12/18, 4/13/18, 4/14/18, 4/15/18, 4/16/18, 4/17/18, 4/18/18, 4/19/18, 4/20/18, 4/21/18, 4/22/18, 4/23/18, 4/24/18, 4/25/18, 4/26/18, 4/27/18, 4/28/18, 4/29/18, 4/30/18, 5/1/18, 5/2/18, 5/3/18, 5/31/18, 6/1/18, 6/2/18, 6/3/18, 6/4/18, 6/5/18, 6/6/18, 6/7/18, 6/8/18, 6/9/18, 6/10/18, 6/11/18, 6/12/18, 6/13/18, 6/14/18, 6/15/18, 6/16/18, 6/17/18, 6/18/18, 6/19/18, 6/20/18, 6/21/18, 6/22/18, 6/23/18, 6/24/18, 6/25/18, 6/26/18, 6/27/18, 6/28/18, 6/29/18, 6/30/18, 7/1/18, 7/2/18, 7/3/18, 7/31/18, 8/1/18, 8/2/18, 8/3/18, 8/31/18, 9/1/18, 9/2/18, 9/3/18, 9/4/18, 9/5/18, 9/6/18, 9/7/18, 9/8/18, 9/9/18, 9/10/18, 9/11/18, 9/12/18, 9/13/18, 9/14/18, 9/15/18, 9/16/18, 9/17/18, 9/18/18, 9/19/18, 9/20/18, 9/21/18, 9/22/18, 9/23/18, 9/24/18, 9/25/18, 9/26/18, 9/27/18, 9/28/18, 9/29/18, 9/30/18, 10/1/18, 10/2/18, 10/3/18, ©2018  
 MKEC Engineering  
 All Rights Reserved  
 www.mkec.com  
 These drawings and their contents, including but not limited to, all concepts, designs, & ideas are the exclusive property of MKEC Engineering (MKEC), and may not be used or reproduced in any way without the express consent of MKEC.


WALL SECTIONS	
PROJECT NO.	1701010567
DATE	03/07/18
SCALE	1"=1'-0"
DESIGNED	DRAWN
SLC	DKW
CHECKED	MFC
ISSUED FOR CONSTRUCTION	03-07-18
NO.	REVISION
SHEET NO.	
SA4.3	

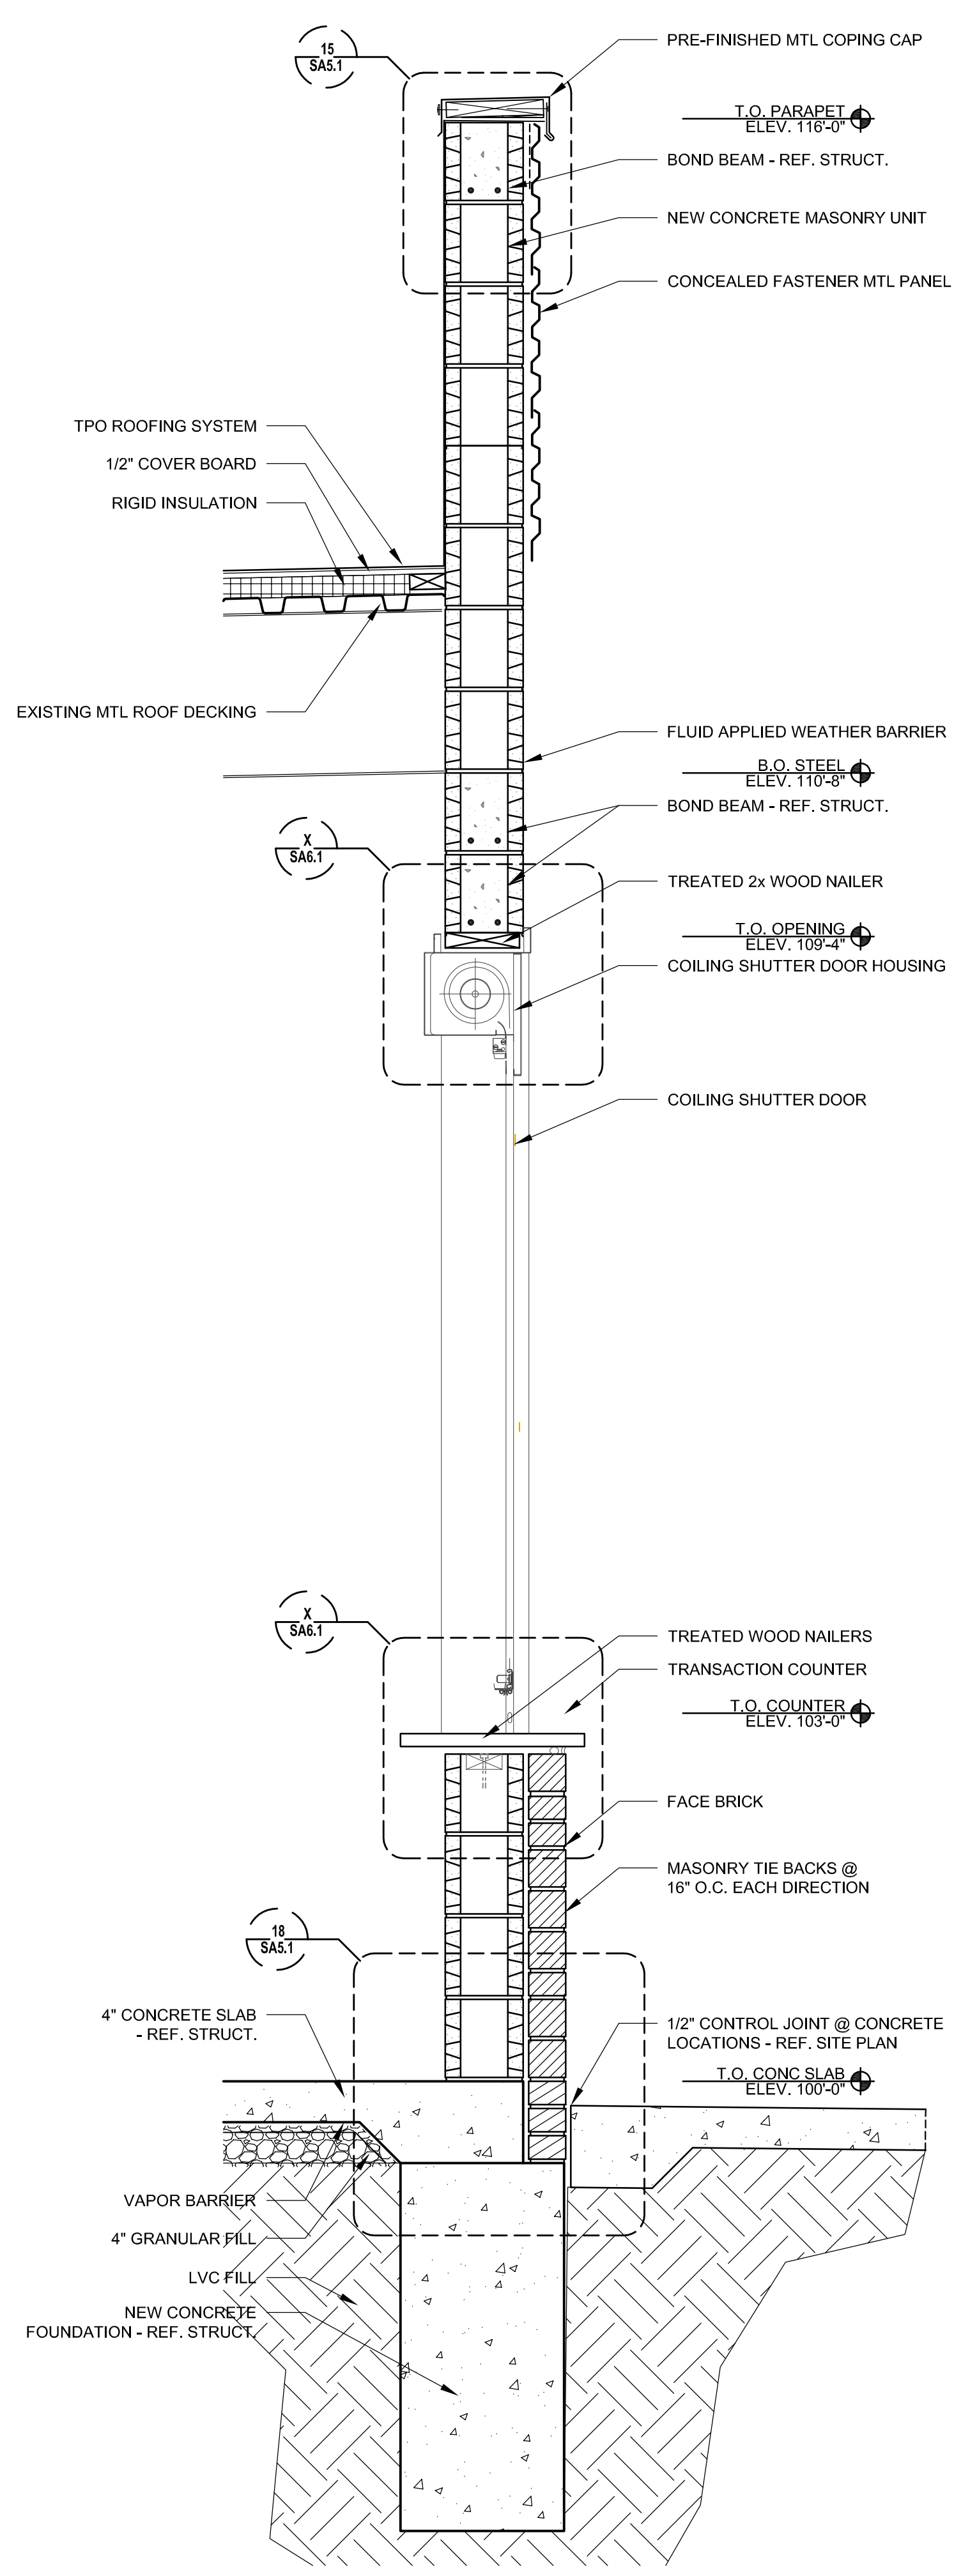


**1 WALL SECTION**  
 0' 6" 1' 1"=1'-0"

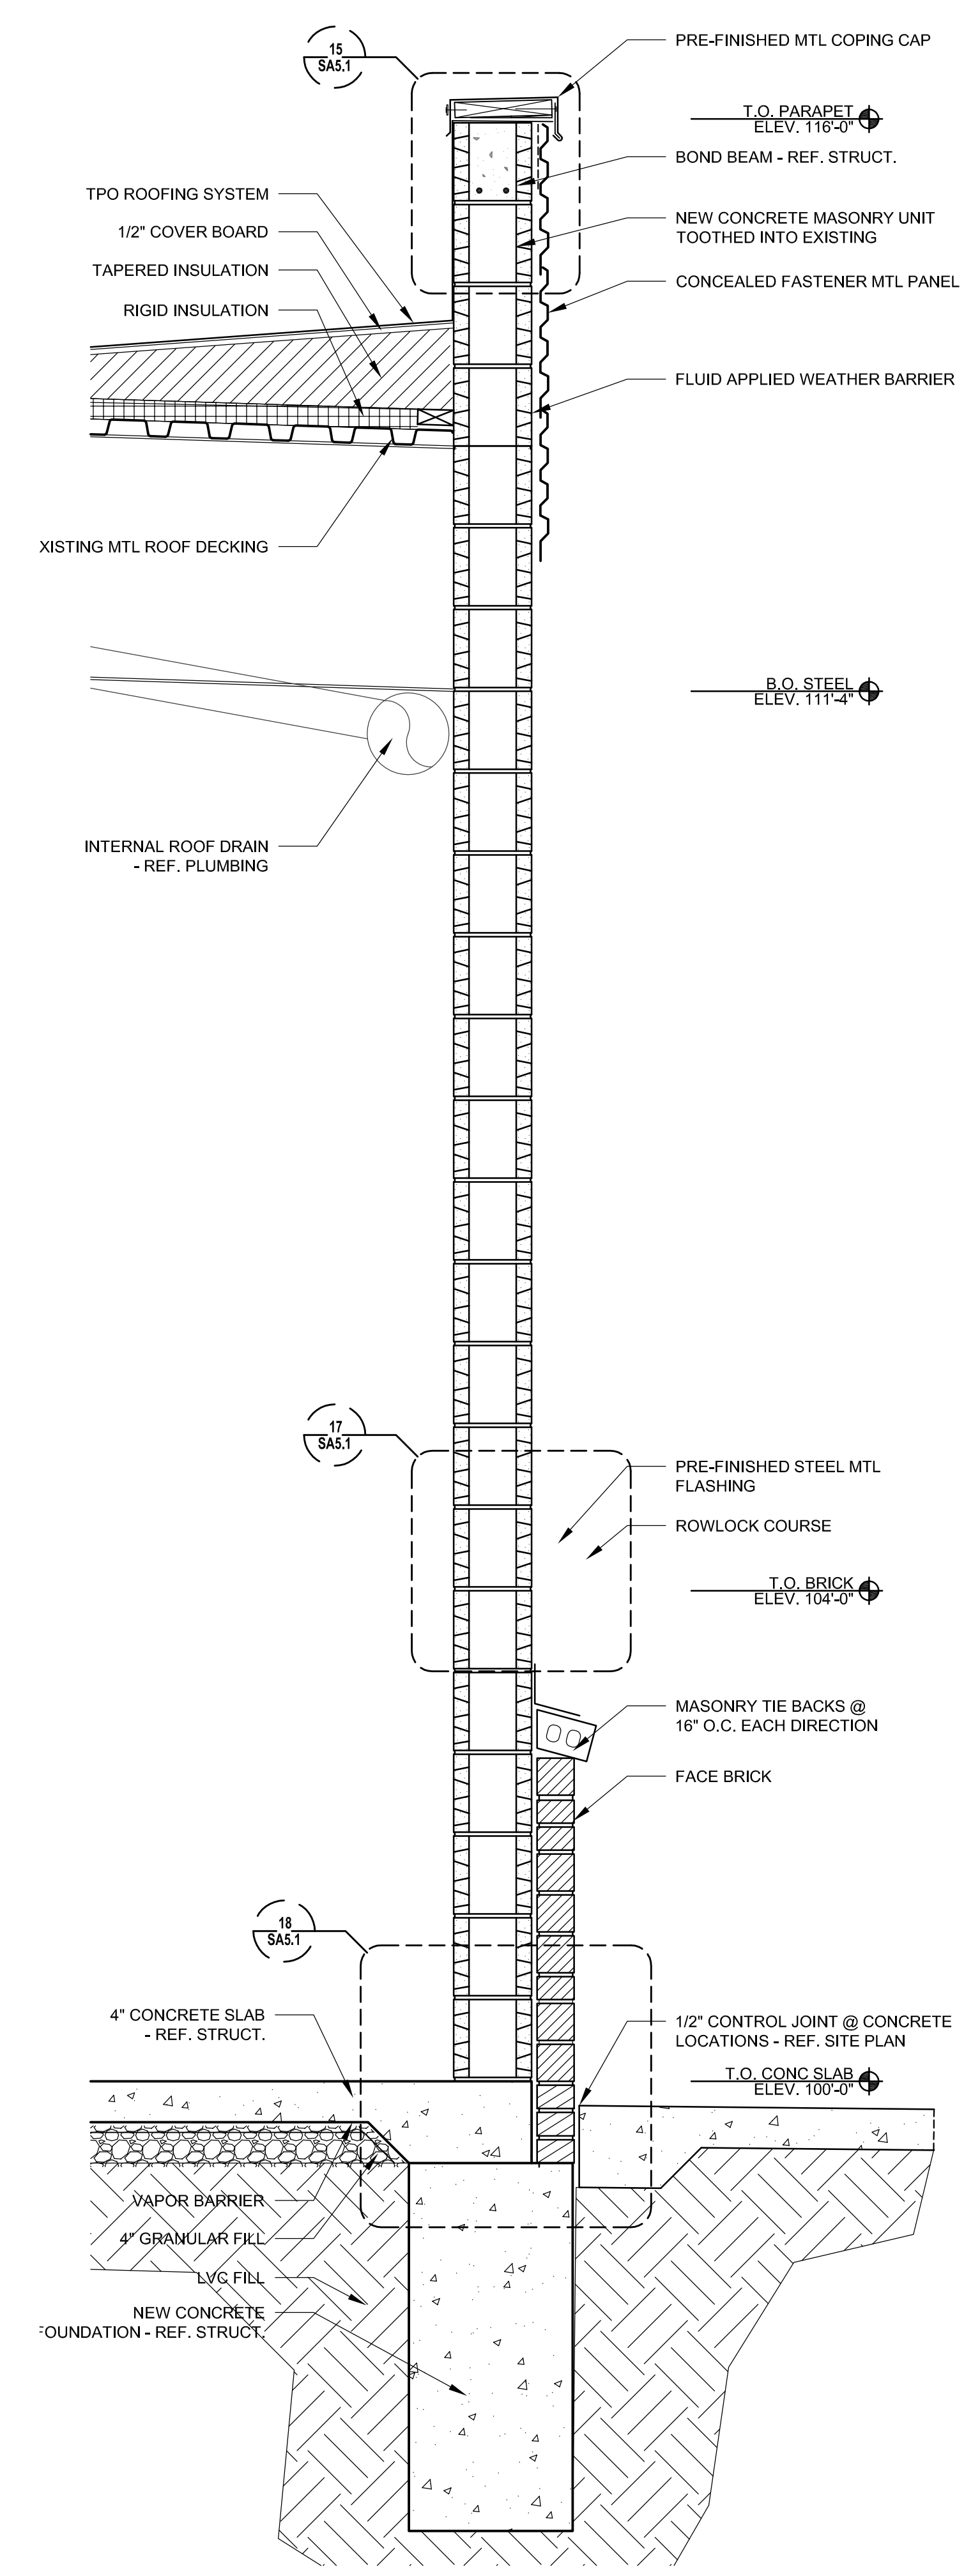

**2 WALL SECTION**  
 0' 6" 1' 1"=1'-0"

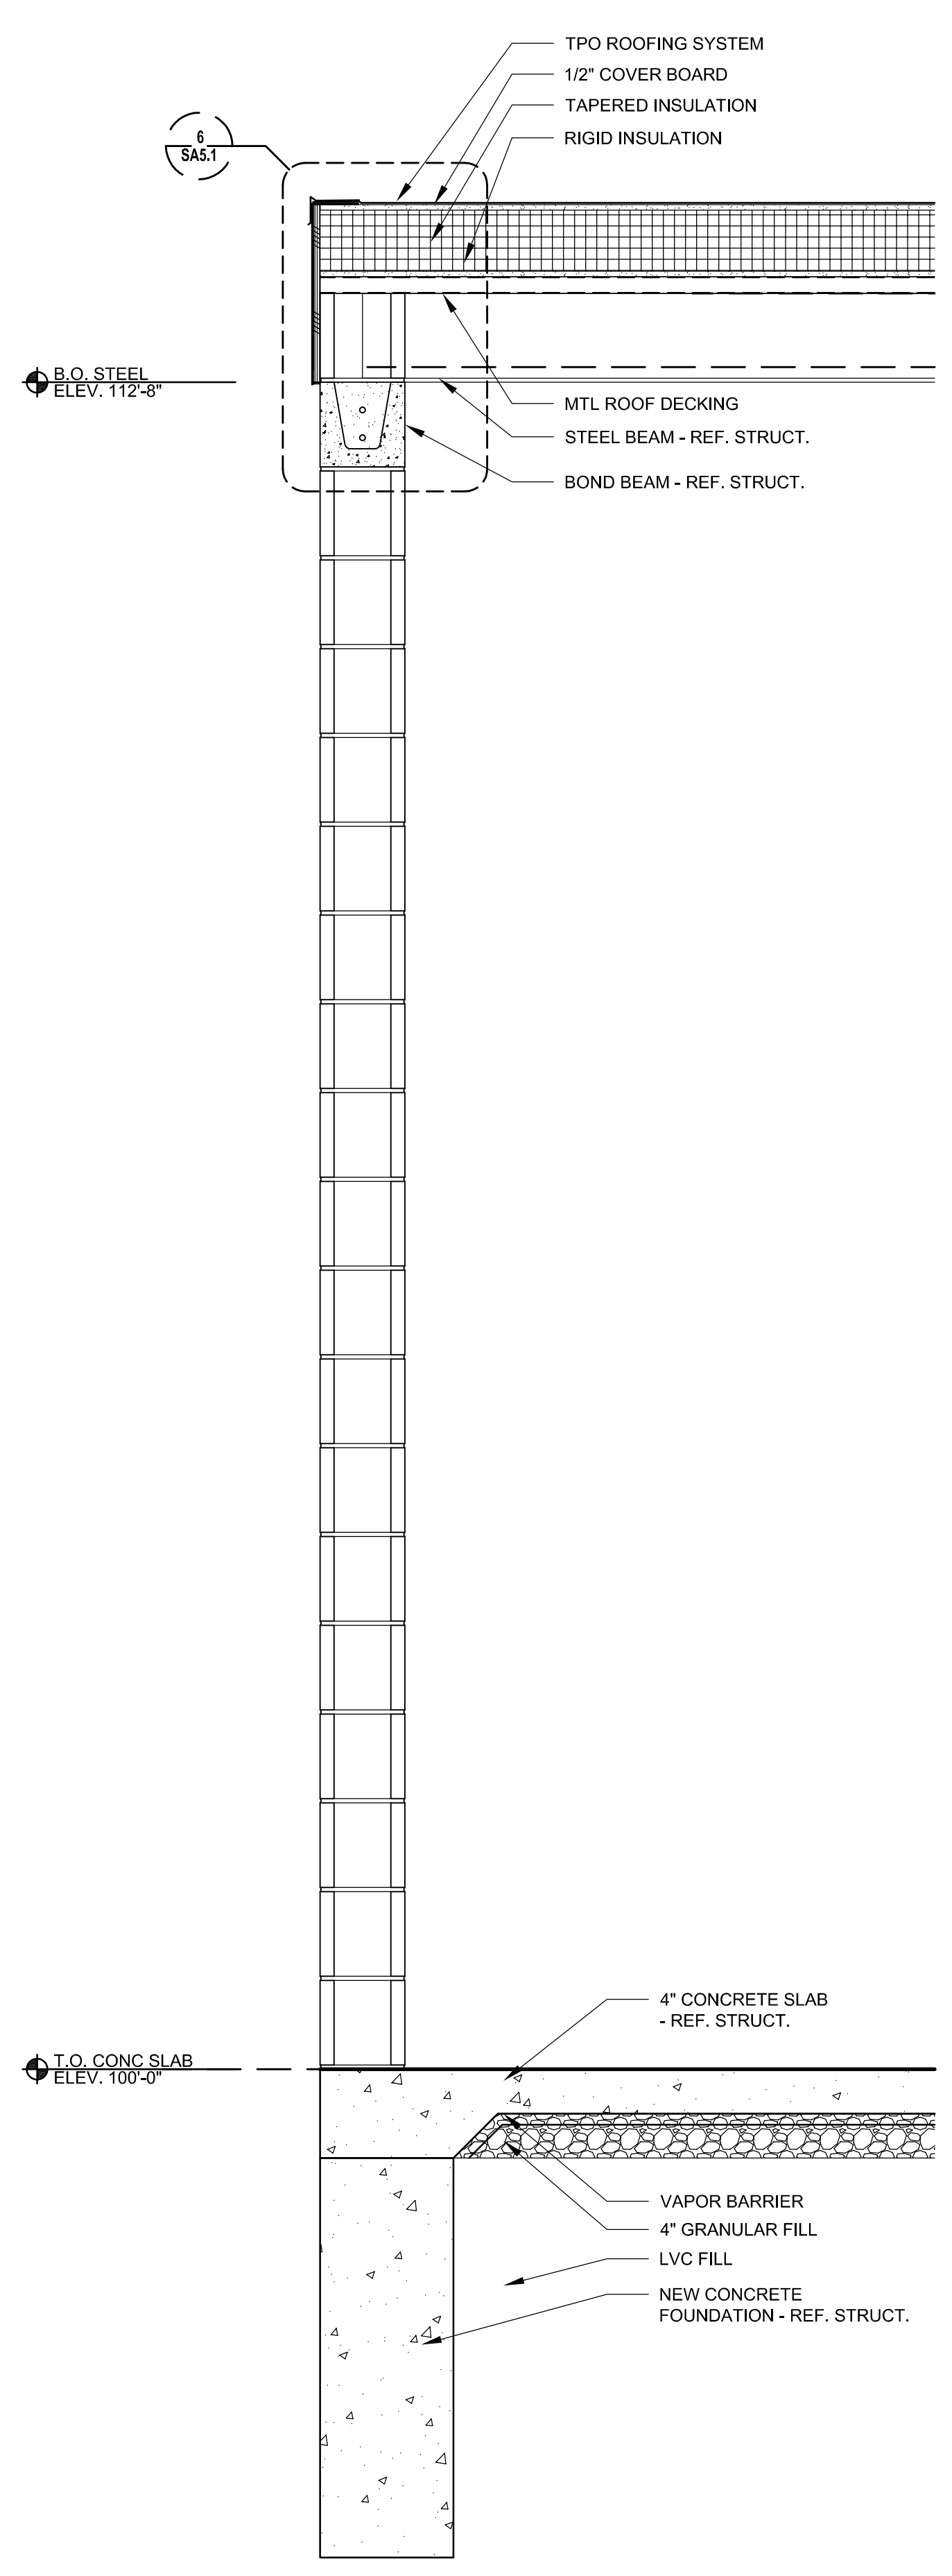

**3 WALL SECTION**  
 0' 6" 1' 1"=1'-0"

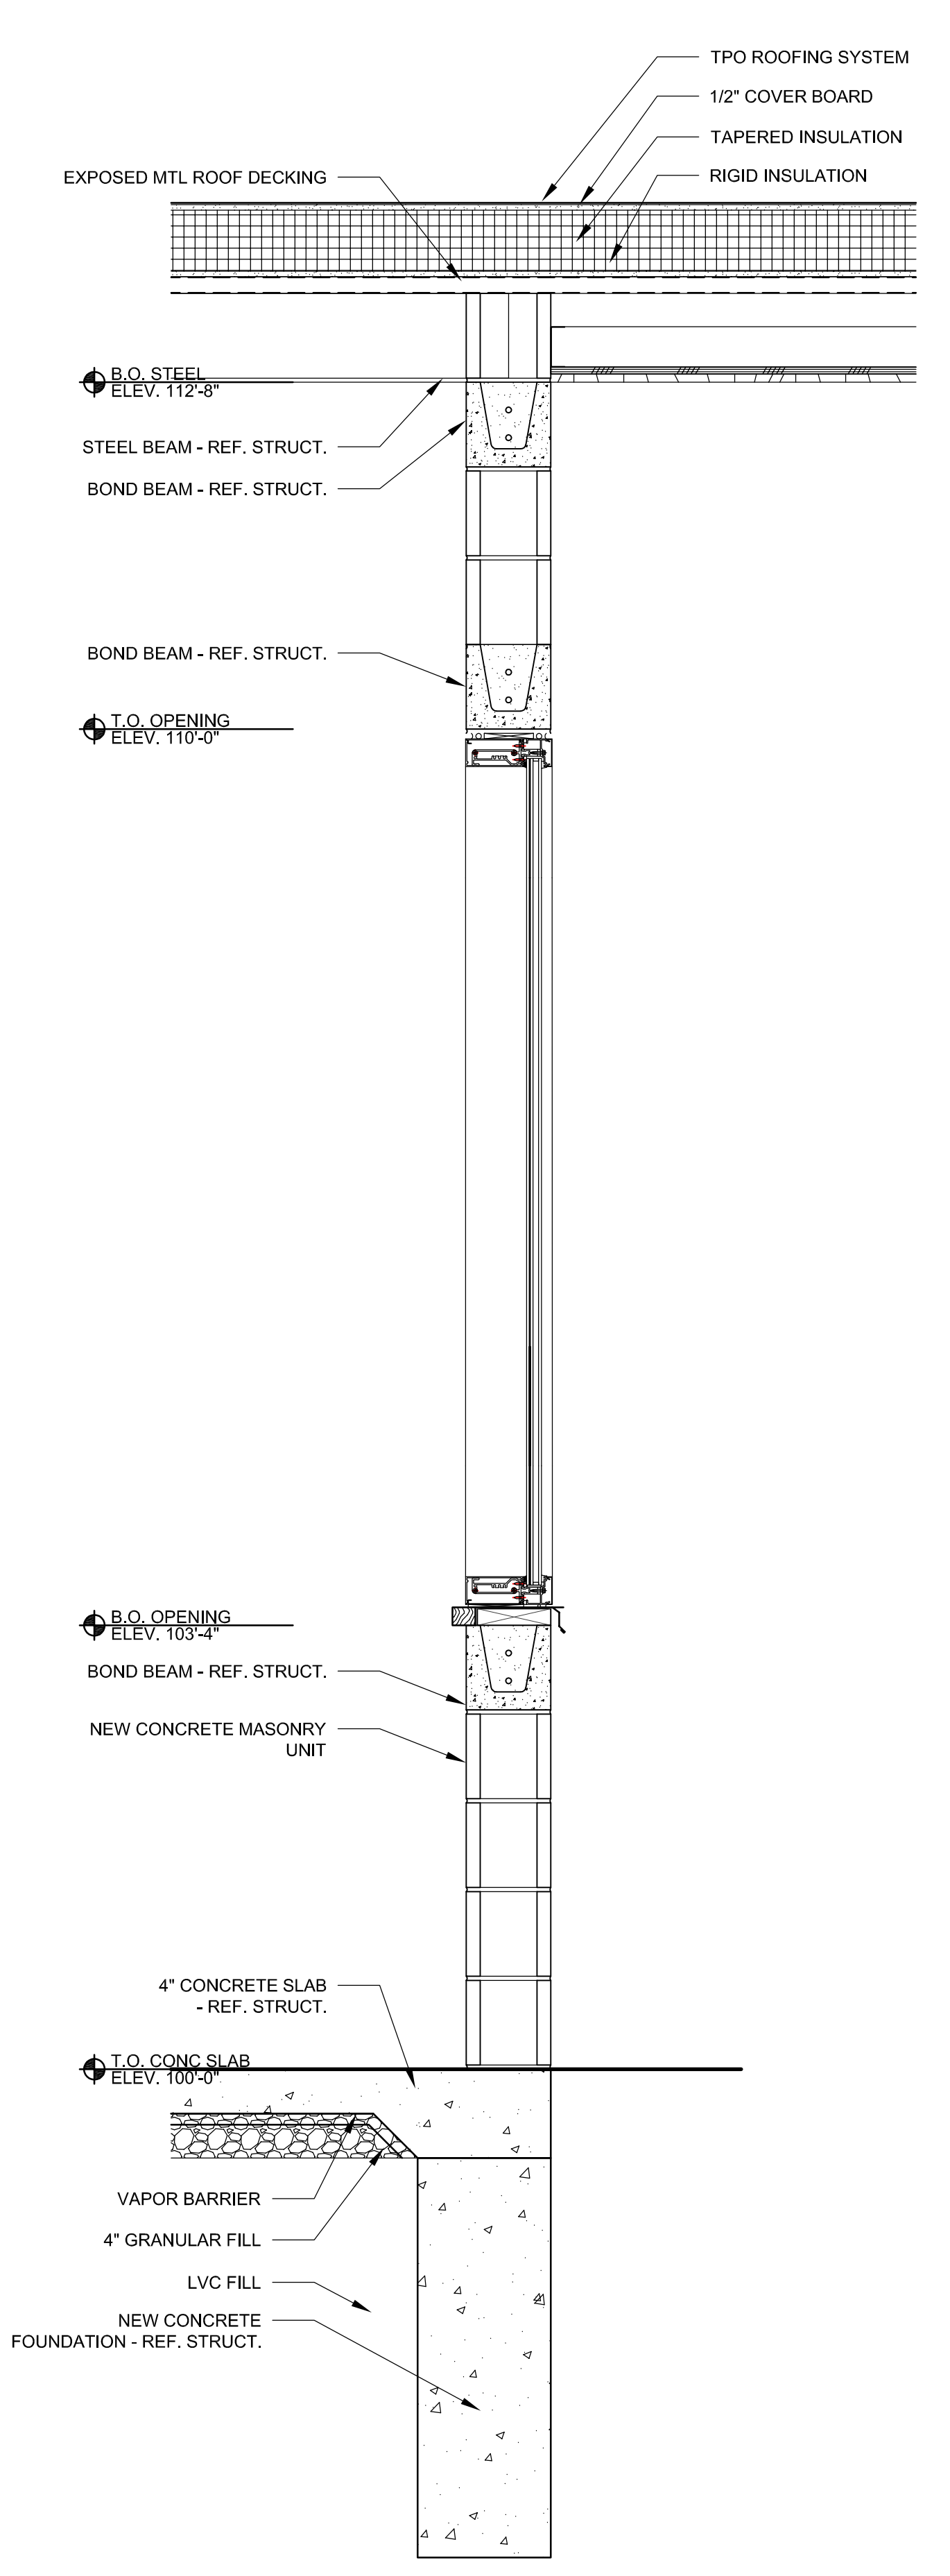

**4 WALL SECTION**  
 0' 6" 1' 1"=1'-0"