


J:\PROJECTS\2018\1601010317 - PERFECTION COURTYARDS AT BROOKFIELD, 16317 CADSHITS06 CIVIL\DWG\16317-EP-02.DWG
 PLOTTED: Tuesday, April 03, 2018 @ 11:06AM

SUBDIVISION BENCH MARKS				
NO.	STREET AND STATION	FROM CL	DESCRIPTION	ELEVATIONS
1	BEDFORD, STA. 18+40.43	15.52' RT	TOP OF CURB AT W END OF INLET HOOKUP	

NOTE: CONTRACTOR SHALL INSTALL SUBDIVISION BENCH MARKS ("FLAT SURVEY MARKERS NO. 8134-08 3" TOP DIAMETER" PROVIDED BY KANSAS BLUE PRINT CO., INC.) COSTS TO BE CONSIDERED SUBSIDIARY TO CONSTRUCTION OF COMBINED CURB AND GUTTER.

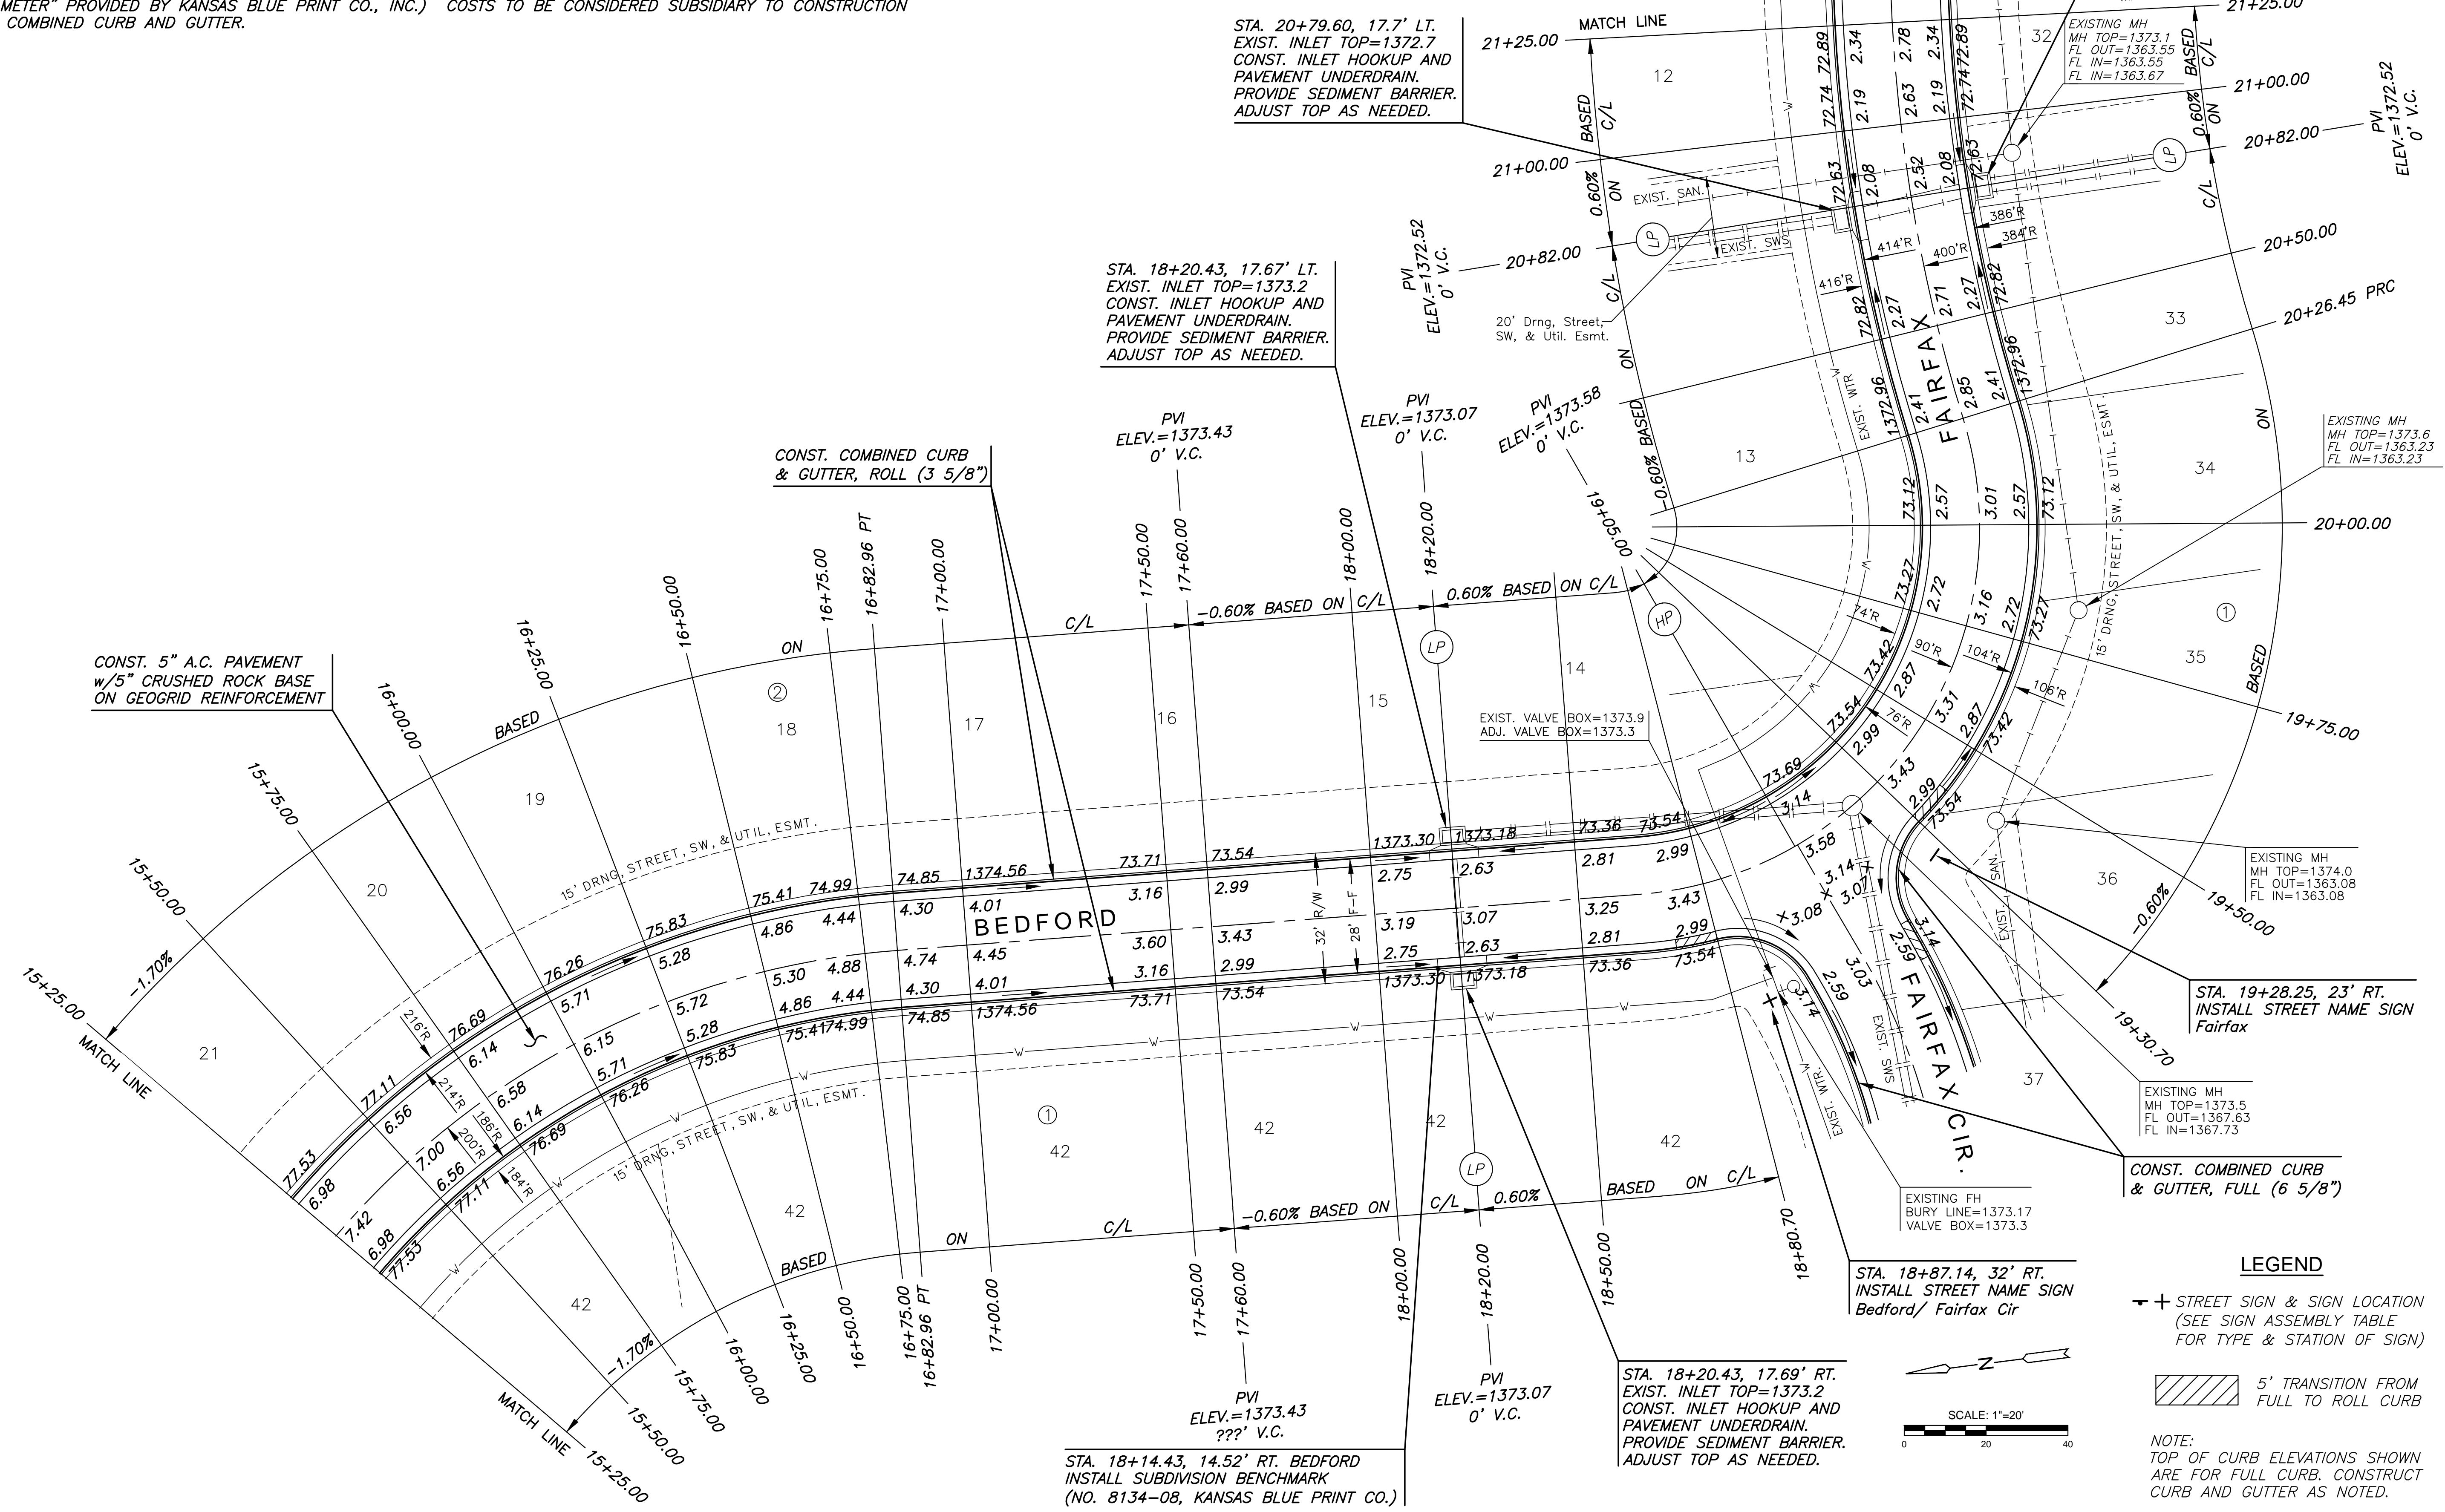

PAVING PLANS FOR
COURTYARDS AT BROOKFIELD ADD.
 PHASE 1

©2018 MKEC Engineering All Rights Reserved
 These drawings and their contents, including, but not limited to, all concepts, designs, & ideas are the exclusive property of MKEC Engineering (MKEC), and may not be used or reproduced in any way without the express consent of MKEC.

BEDFORD TO FAIRFAX

PROJECT NO.	472-85418	
DATE	APRIL 2018	
SCALE	1" = 20'	
DESIGNED	DRAWN	CHECKED
DFL	JWC	GJA

NO.	REVISION	DATE

SHEET NO.
09 OF 35

LEGEND

✦ STREET SIGN & SIGN LOCATION (SEE SIGN ASSEMBLY TABLE FOR TYPE & STATION OF SIGN)

▨ 5' TRANSITION FROM FULL TO ROLL CURB

NOTE: TOP OF CURB ELEVATIONS SHOWN ARE FOR FULL CURB. CONSTRUCT CURB AND GUTTER AS NOTED.

