

J:\PROJECTS\2017\1701010567\_COW\_STRYKER\_170567\_CAD\SHS\505\_OVP\PAV\SIDEWALK\_AND\_FENCING\170567\_05\_1201.DWG  
 PLOTTED: Wednesday, May 02, 2018 @ 02:04PM

**FLAGPOLE NOTES**

ALL FLAGPOLES SHALL BE ILLUMINATOR ARCHITECTURAL INTERNAL HALYARD FLAGPOLES OR APPROVED EQUAL.

TWO (2) FLAGPOLES SHALL BE 25' HEIGHT (ITEM NUMBER 322182, MODEL NUMBER ILH25).

ONE (1) FLAGPOLE SHALL BE 30' HEIGHT (ITEM NUMBER 322188, MODEL NUMBER ILH30).

ALL FLAGPOLES SHALL HAVE A CLEAR ANODIZED ALUMINUM FINISH.

FLAGPOLES ARE AVAILABLE AT FLAGPOLE WAREHOUSE  
 www.flagpolewarehouse.com  
 TEL: 1-800-962-0956

**LITTER RECEPTACLE NOTES**

ALL LITTER RECEPTACLES SHALL BE VICTOR STANLEY STEELSITES COLLECTION OR APPROVED EQUAL.

SIXTEEN (16) LITTER RECEPTACLES TOTAL (MODEL NUMBER A-45, 45 GALLON CAPACITY).

ALL LITTER RECEPTACLES SHALL HAVE BLACK FINISH WITH STANDARD CANOPY DOME LID AND HIGH-DENSITY PLASTIC LINER.

LITTER RECEPTACLES ARE AVAILABLE AT THE FOLLOWING:  
 VICTOR STANLEY  
 www.victorstanley.com  
 TEL: 1-800-368-2573

**TABLE AND CHAIR NOTES**

ALL TABLE AND CHAIRS SHALL BE FORMS + SURFACES TANGENT TABLE ENSEMBLE OR APPROVED EQUAL.

EIGHT (8) TABLES AND CHAIRS SHALL BE BACKLESS 6 SEAT CONFIGURATION (MODEL NUMBER: SETAN-6LA, -6LW, -6LS).

ONE (1) TABLE AND CHAIRS SHALL BE BACKLESS 4 SEAT CONFIGURATION (MODEL NUMBER: SETAN-4LA, -4LW, -4LS)

ALL TABLE AND CHAIRS SHALL HAVE THE FOLLOWING:  
 FRAME COLOR: ALUMINUM TEXTURE  
 UMBRELLA HOLE & SLEEVE: YES  
 UMBRELLA MOUNT: SURFACE  
 SEAT MATERIAL: ALUMINUM SLATS  
 SLATS COLOR: SLATE TEXTURE  
 TABLE TOP FINISH: DIAMOND PLATE STAINLESS

TABLES AND CHAIRS ARE AVAILABLE AT THE FOLLOWING:  
 FORMS + SURFACES  
 www.forms-surfaces.com  
 TEL: 1-800-451-0410

**TABLE UMBRELLA NOTES**


ALL TABLE UMBRELLAS SHALL BE FORMS + SURFACES SOLERIS SUNSHADE OR APPROVED EQUAL.

EIGHT (8) UMBRELLAS 6 SEAT (MODEL NUMBER: SUSOL-APT).

ONE (1) UMBRELLA 4 SEAT (MODEL NUMBER: SUSOL-APT).


ALL UMBRELLAS SHALL HAVE THE FOLLOWING:  
 FRAME & MOUNTING COLOR: SLATE TEXTURE  
 ALUMINUM PANEL COLOR: ALUMINUM TEXTURE  
 ALUMINUM PANEL PATTERN: CLOUD  
 UMBRELLA MOUNT: SURFACE

UMBRELLAS ARE AVAILABLE AT THE FOLLOWING:  
 FORMS + SURFACES  
 www.forms-surfaces.com  
 TEL: 1-800-451-0410

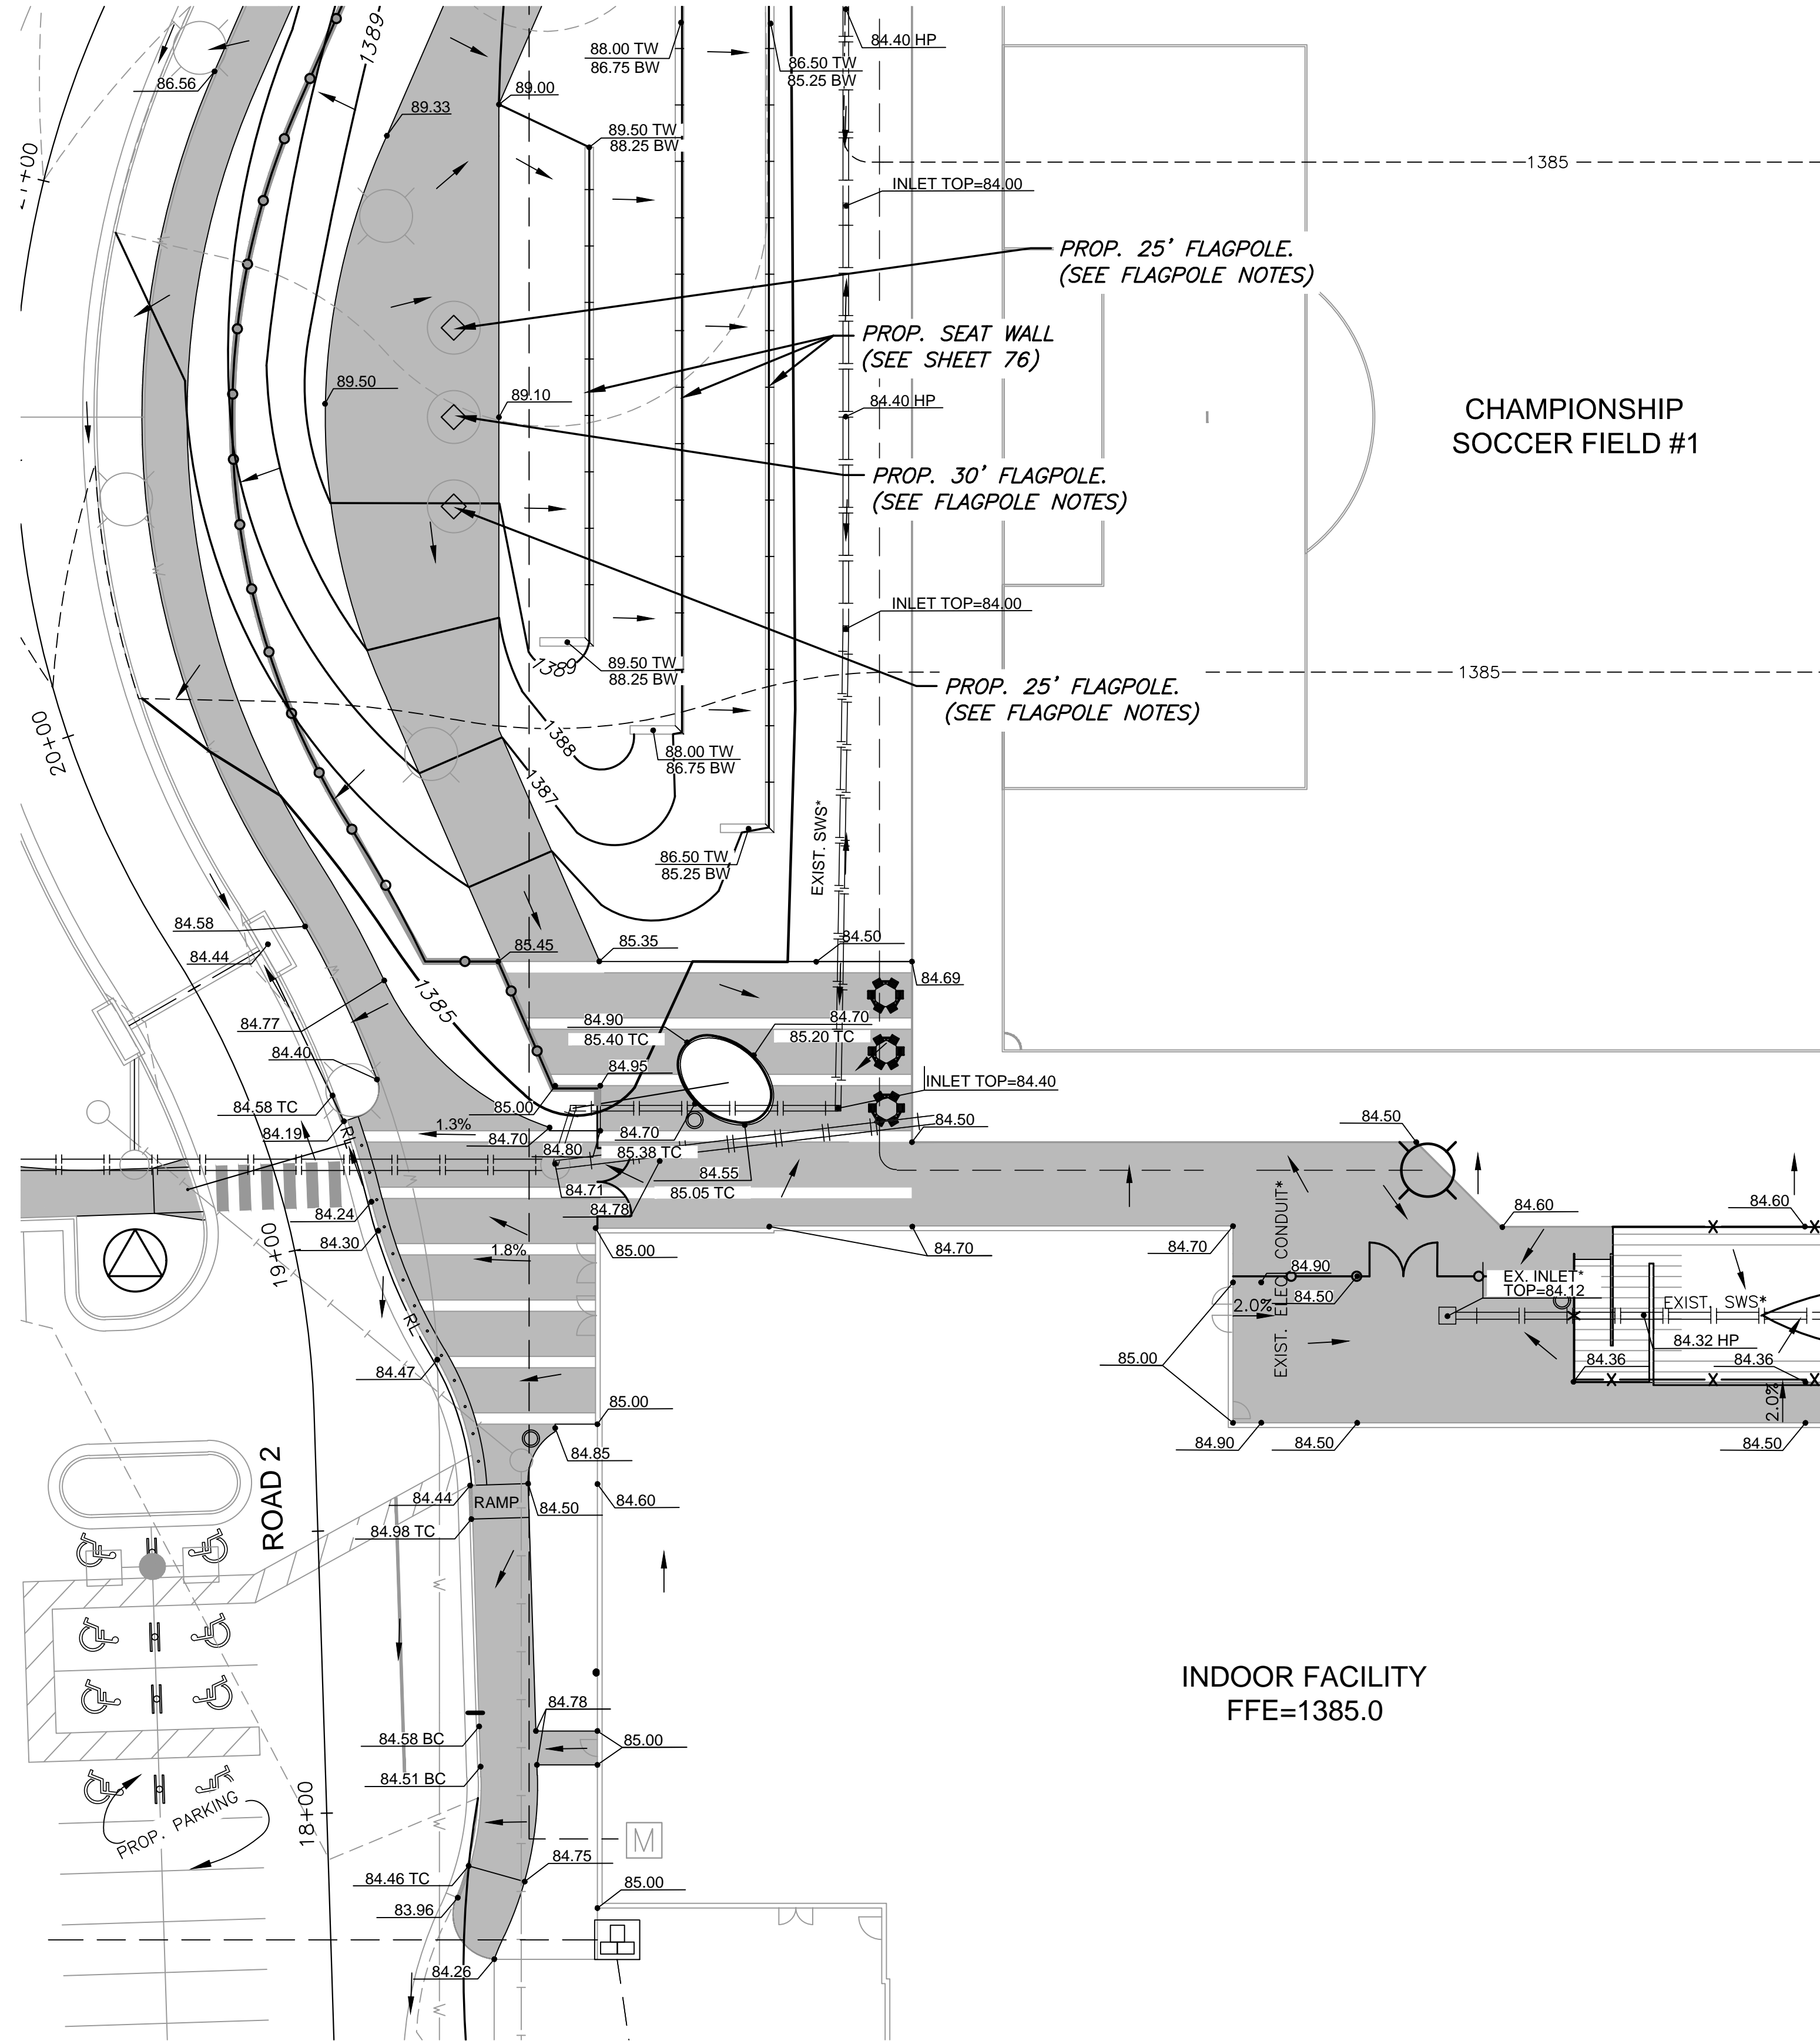

CHAMPIONSHIP SOCCER FIELD #1


INDOOR FACILITY  
 FFE=1385.0

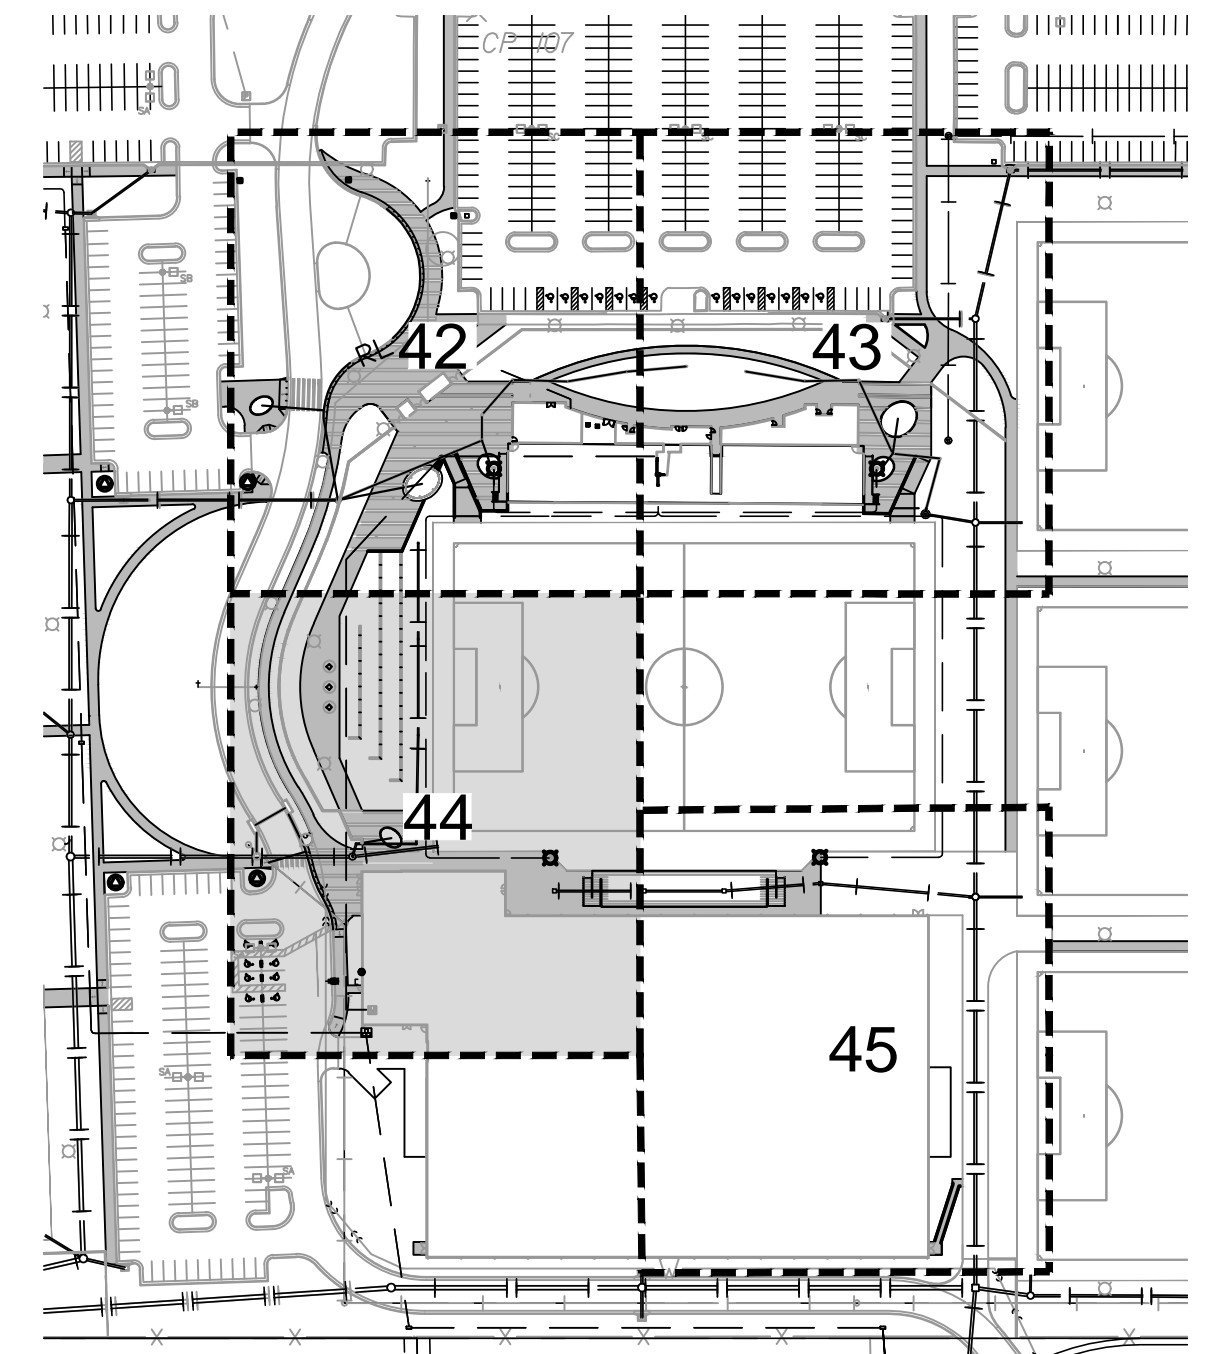

LOCATION MAP

**LEGEND**

- — — — — EXISTING SANITARY SEWER
- G — — — — — EXISTING GAS LINE
- W — — — — — EXISTING WATER LINE
- — — — — EXISTING STORM SEWER
- ○ — — — — — PROPOSED STORM SEWER
- RL — — — — — PROPOSED UNDERDRAIN
- E — — — — — PROPOSED ELEC. CONDUIT (SCHEMATIC)
- XXXX — — — — — PROPOSED GRADES
- - - - - - EXISTING GRADES
- — — — — GRADING LIMITS
- ○ — — — — — ORNAMENTAL FENCE
- X — — — — — CHAINLINK FENCE
- 0.8% — — — — — SLOPE ARROW
- 29.50 — — — — — SPOT ELEVATION
- ○ — — — — — PROP. PICNIC TABLE
- ○ — — — — — PROP. TRASH RECEPTACLE
- ◇ — — — — — PROP. FLAGPOLE

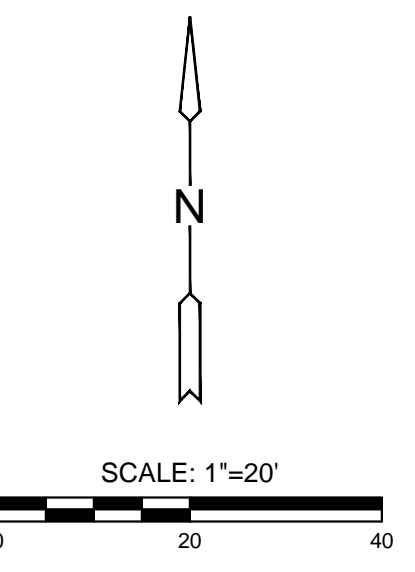

PAVING, LANDSCAPE & UTILITIES FOR  
**STRYKER SPORTS**  
 WICHITA, KANSAS



©2018 MKEC Engineering All Rights Reserved  
 These drawings and their contents, including, but not limited to, all concepts, designs, & ideas are the exclusive property of MKEC Engineering (MKEC), and may not be used or reproduced in any way without the express consent of MKEC.

**SITE PLAN 44**

PROJECT NO.	1701010567	
DATE	MAY 2, 2018	
SCALE	1" = 20'	
DESIGNED	DRAWN	CHECKED
JAG	CRM	MAB

ISSUED FOR CONST.	05-02-18	
NO.	REVISION	DATE