


J:\PROJECTS\2017\10\10\43_LANES_STEEPLE_BAY_1743_CADD\SHOTS\06_CIVIL\GRD\1743_06_1201.DWG
 PLOTTED: Monday, June 11, 2018 @ 06:43:54

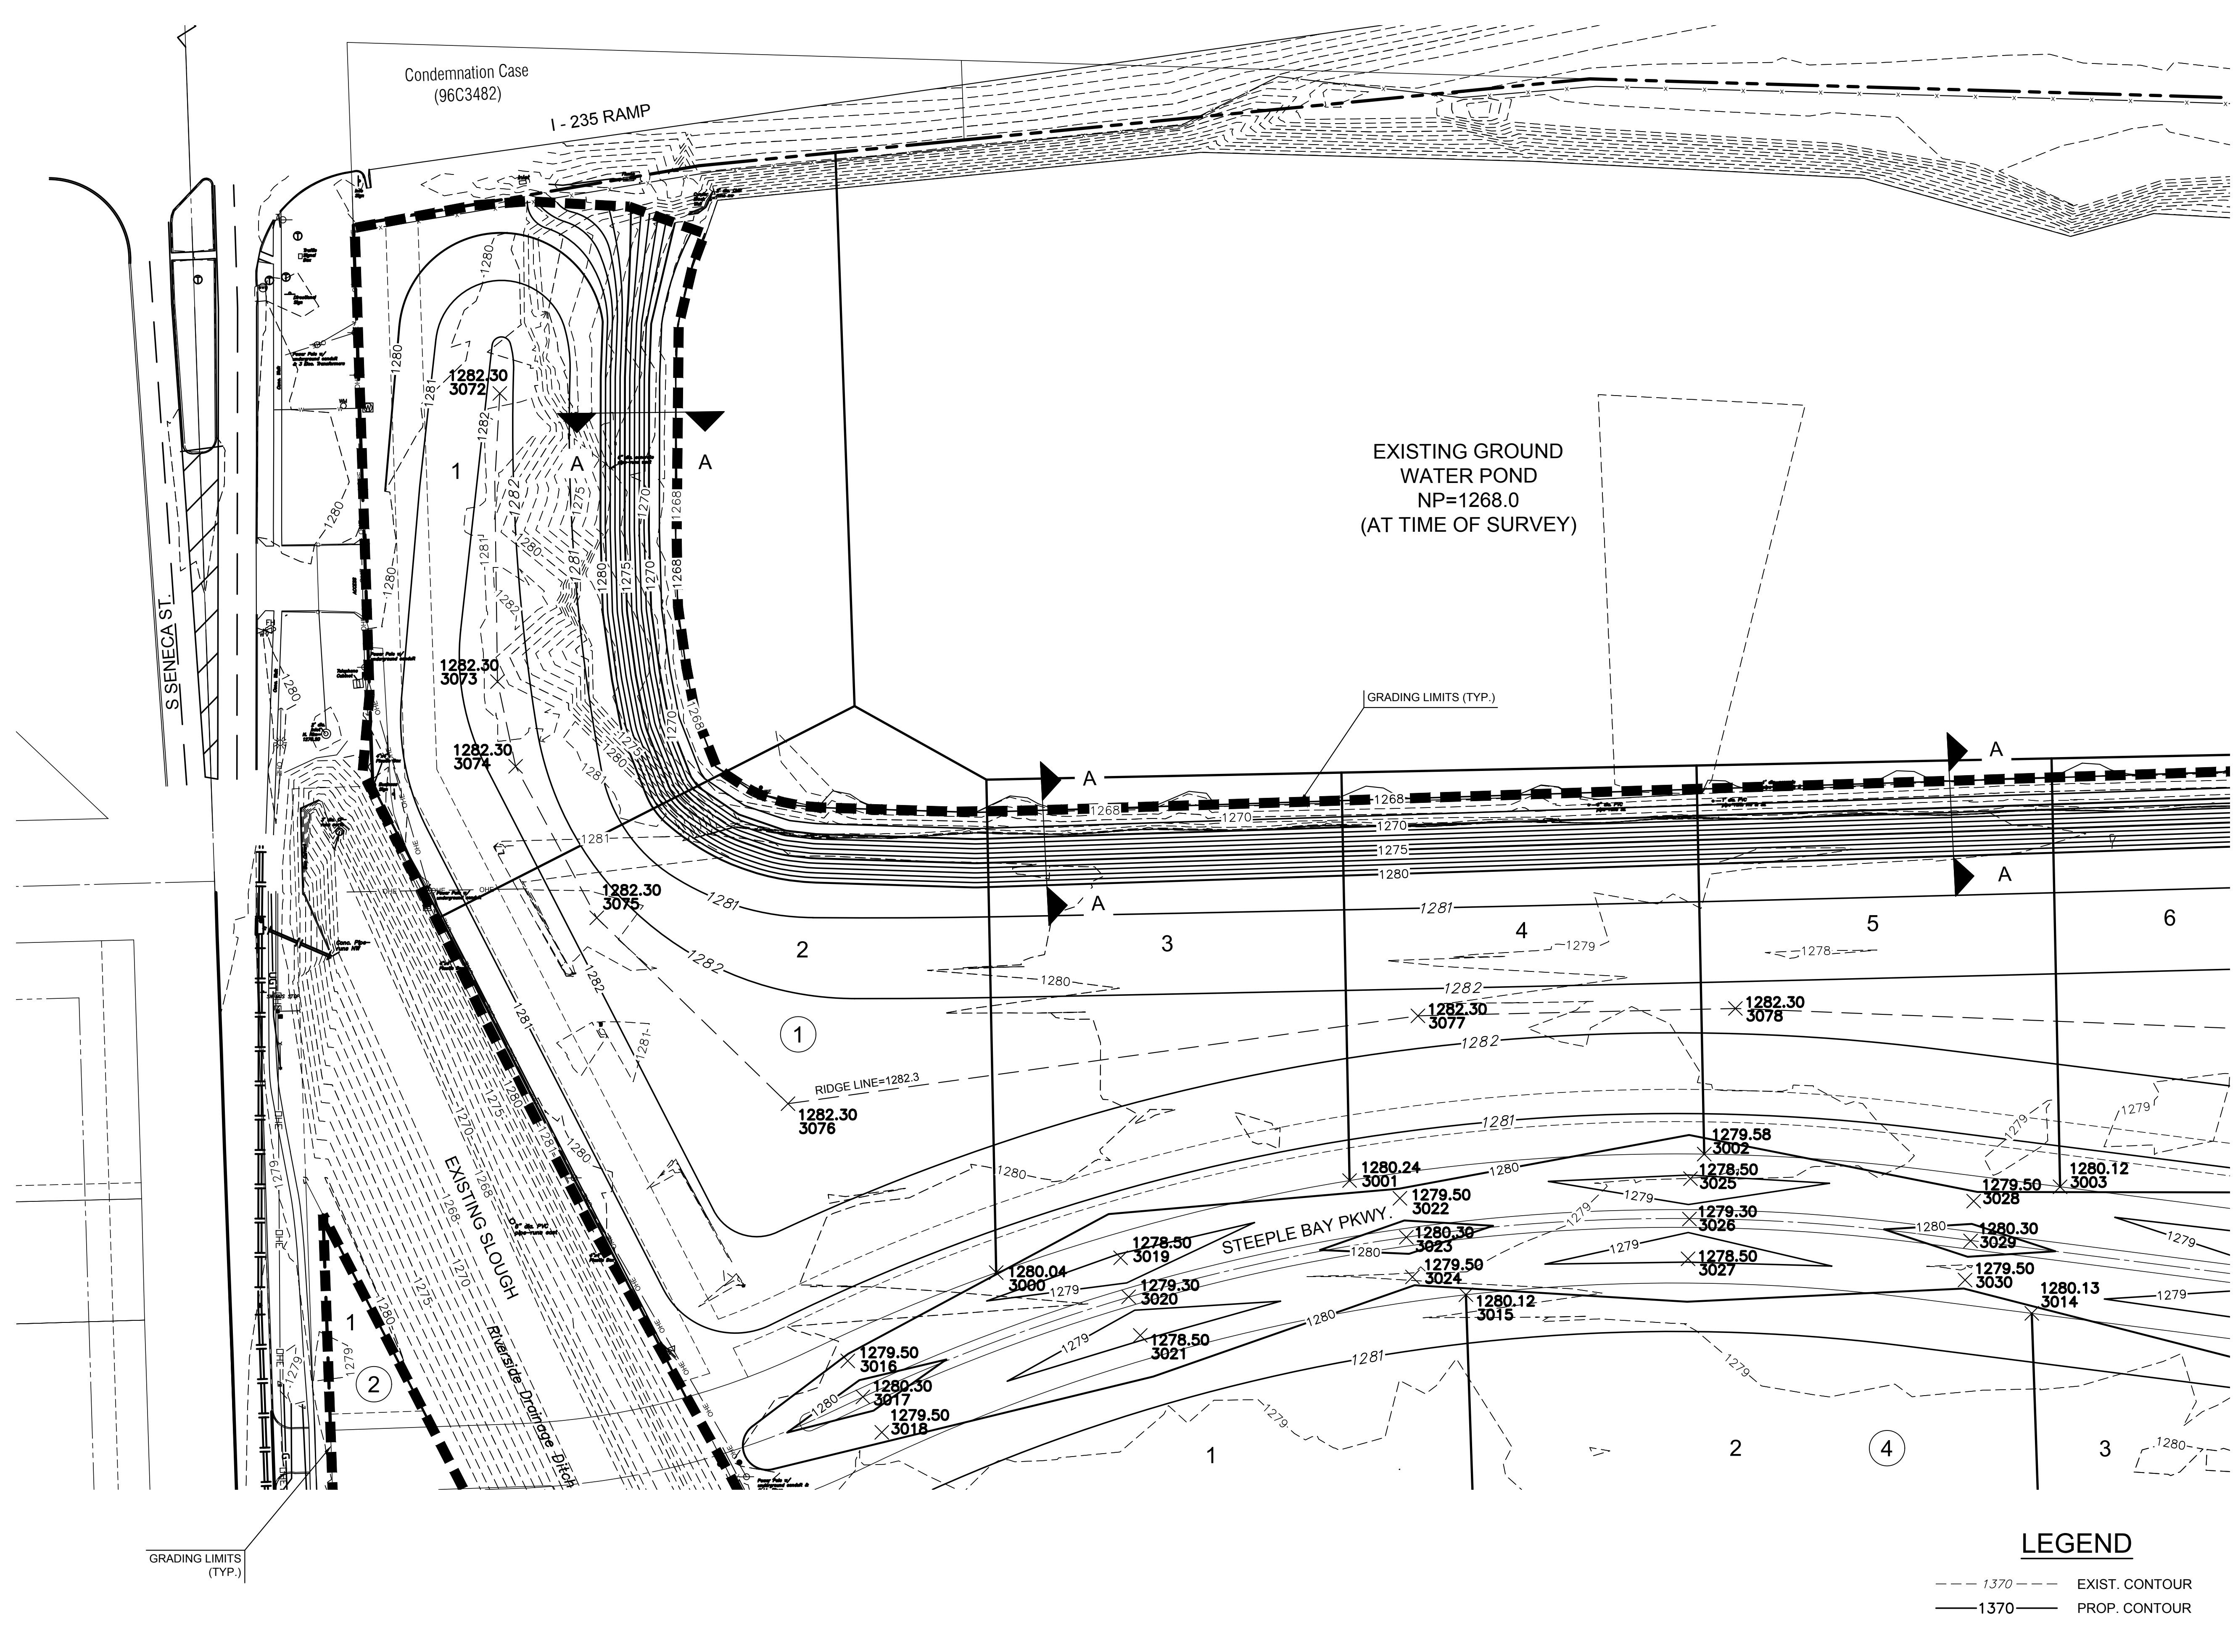

©2018
 MKEC Engineering
 All Rights Reserved
 www.mkec.com
 These drawings and their contents, including, but not limited to, all concepts, designs, & ideas are the exclusive property of MKEC Engineering (MKEC), and may not be used or reproduced in any way without the express consent of MKEC.

GRADING PLAN
1

PROJECT NO.	468-85318	
DATE	APRIL 2018	
SCALE	1" = 50'	
DESIGNED	DRAWN	CHECKED
SPE	MKB	SPE

NO.	REVISION	DATE

LEGEND

- 1370 --- EXIST. CONTOUR
- 1370 — PROP. CONTOUR

