


**BENCHMARKS:**  
 RR Spike in N. Face of PP in N. R/W of Maple N. of Nineiron.  
 Elev. = 177.01 (City Datum)

"□" Cut center of north  
 Headwall of RCBC in N. R/W of Maple 570' East of centerline of City View.  
 Elev. = 187.91 (City Datum)

Scale: 1" = 60'

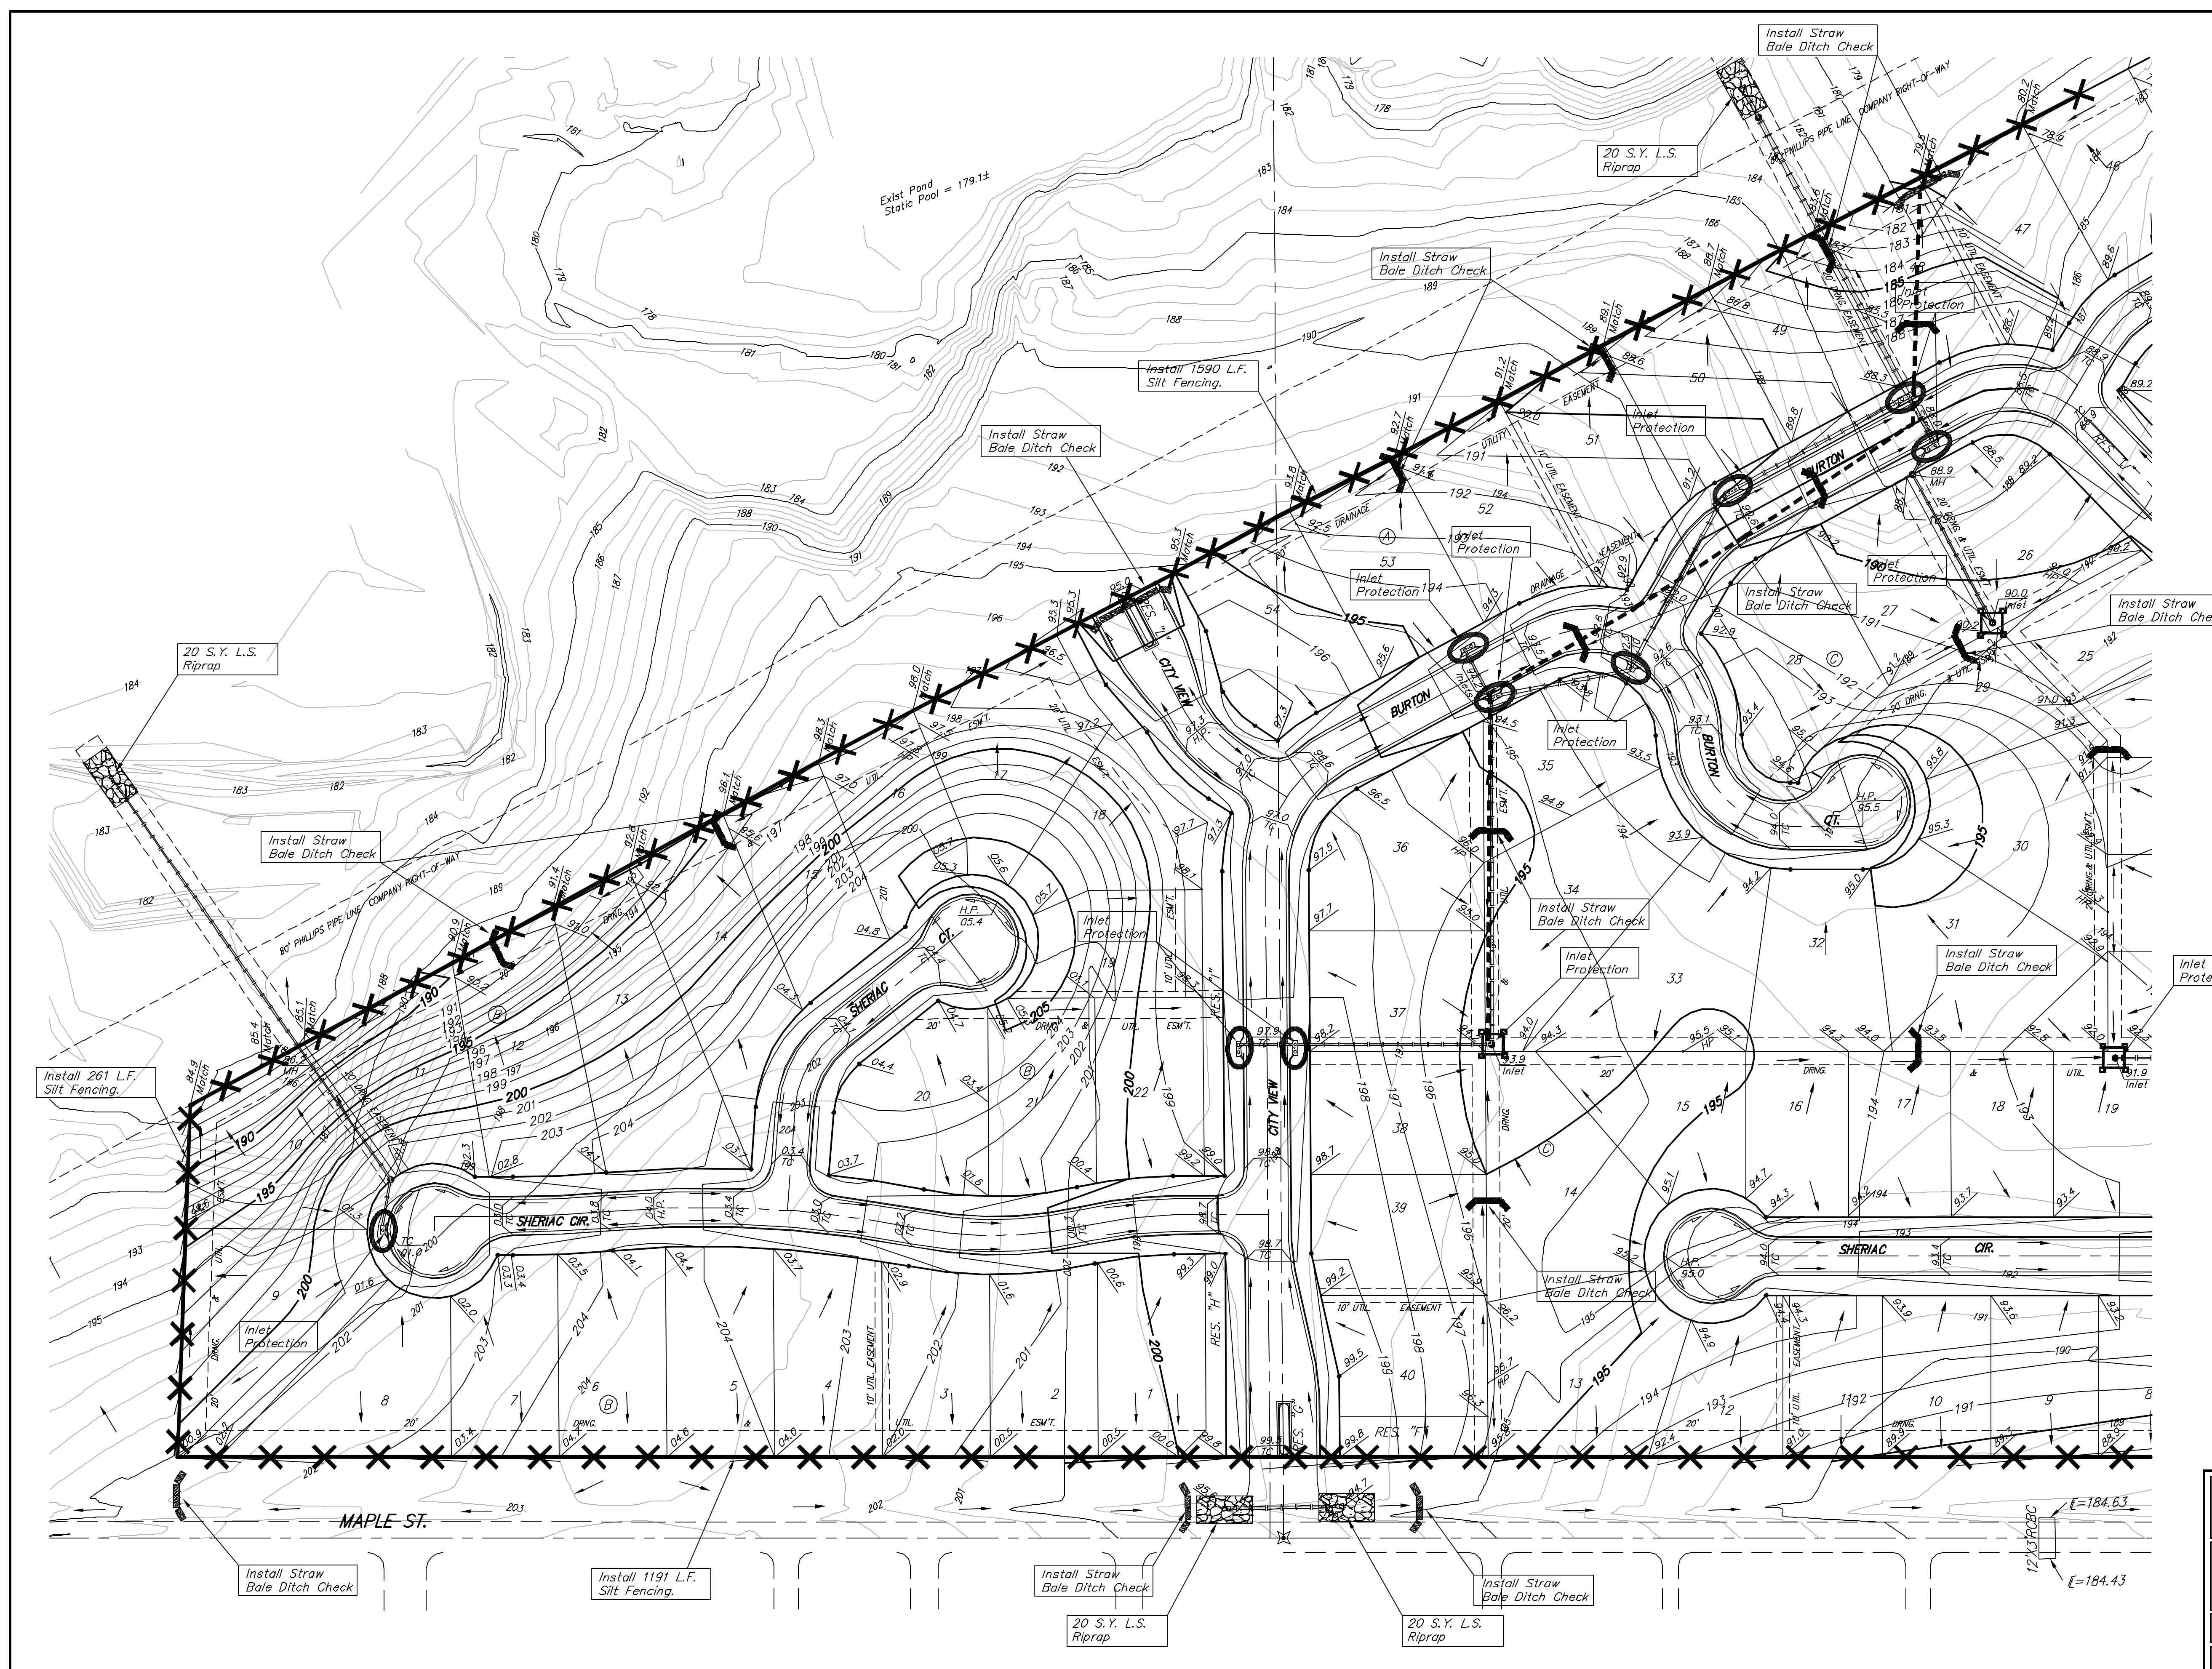

**EROSION CONTROL PLAN LEGEND**

- LIGHT STONE RIP-RAP
- DROP INLET PROTECTION
- CURB INLET PROTECTION
- STRAW BALE BARRIERS
- SILT FENCING
- EARTH DIKES

NO SCALE

| EROSION CONTROL MEASURE | UNITS | QUANTITY |
|-------------------------|-------|----------|
| SILT FENCE              | L.F.  | 5,477    |
| RIPRAP                  | S.Y.  | 0        |
| DROP INLET BARRIER      | EA.   | 0        |
| CURB INLET BARRIER      | EA.   | 0        |
| STRAW BALE DITCH CHECK  | EA.   | 26       |
| EARTHEN DIKES           | L.F.  | 1,180    |
| CURLEX                  | S.Y.  | 0        |
| POND #1 BLANKET         | S.Y.  | 6,487    |
| POND #2 BLANKET         | S.Y.  | 0        |
| Construction Entrance   | EA.   | 1        |

QUANTITIES ARE FOR INFORMATION ONLY!

**SHADOW WOODS ADDITION**  
**EROSION CONTROL PLAN**  
 WICHITA, KANSAS

**BAUGHMAN COMPANY P.A.**  
 ENGINEERING, SURVEYING, & PLANNING  
 316-262-7271 • 318 ELLIS • WICHITA, KANSAS 67211

|        |       |          |         |       |         |
|--------|-------|----------|---------|-------|---------|
| DESIGN | DRAWN | APPROVED | DATE    | SCALE | SHEET   |
| SCJ    | SCJ   |          | 5/14/03 | NOTE  | 7 OF 13 |

GRADE.DWG