
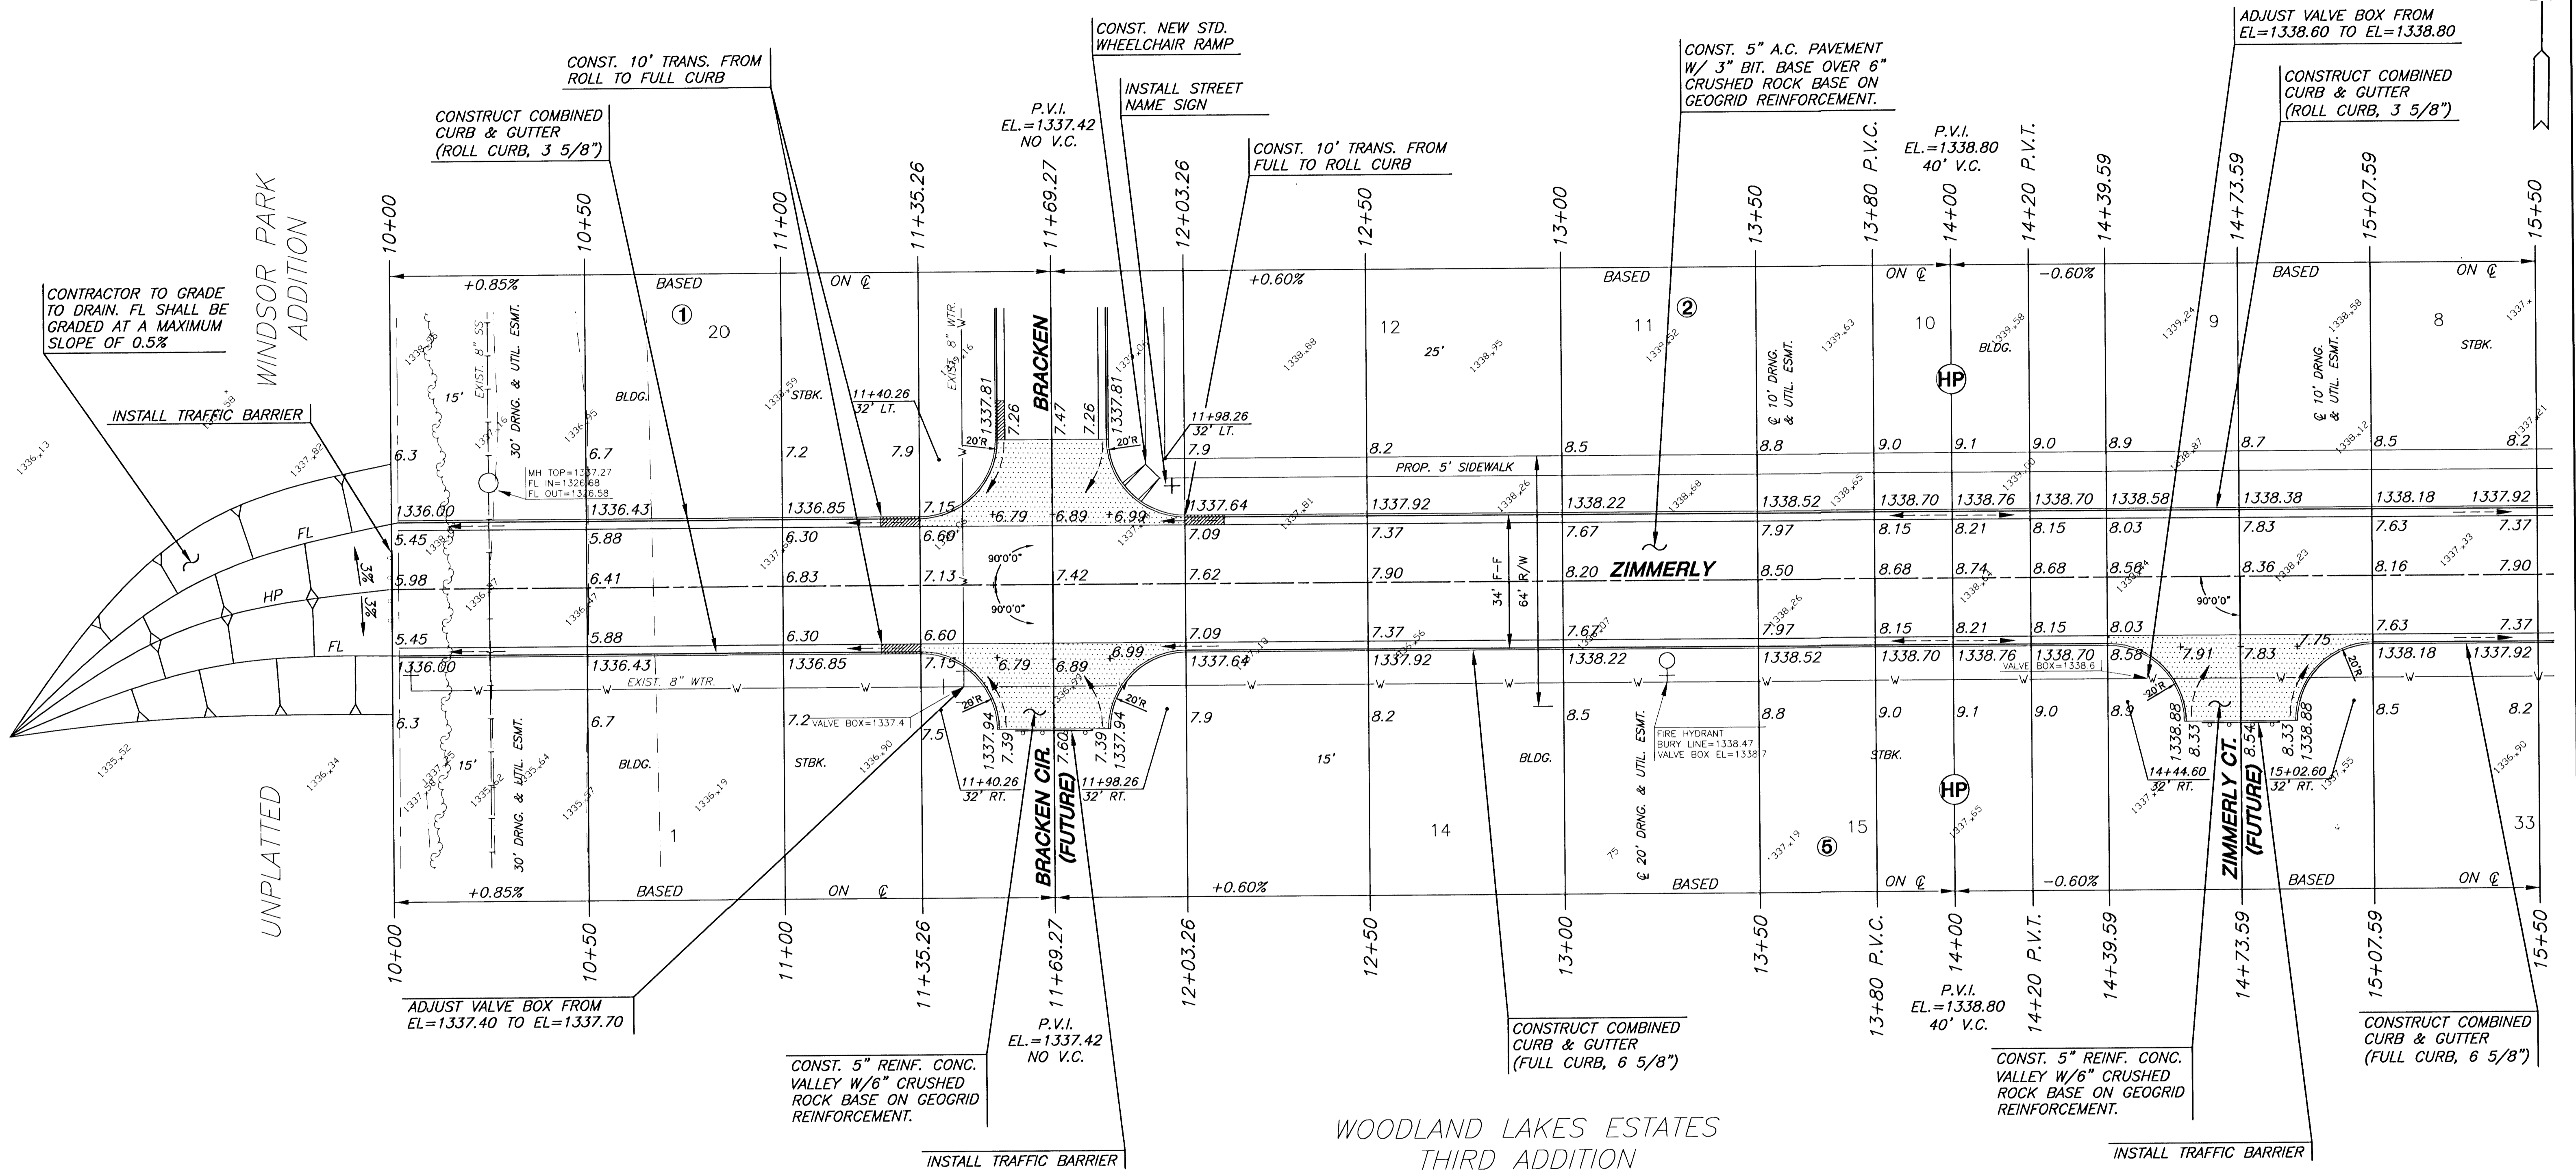


WOODLAND LAKES ESTATES  
THIRD ADDITION

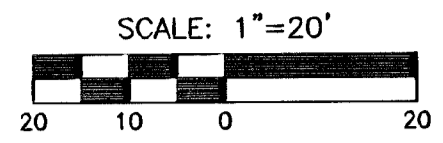

WOODLAND LAKES ESTATES  
THIRD ADDITION

NOTES:  
1. TOP OF CURB ELEVATIONS SHOWN ARE FOR FULL CURB.  
2. CONTRACTOR SHALL REMOVE ALL TREES WITHIN ROAD R/W.

LEGEND

+ STREET SIGN & SIGN LOCATION (SEE SIGN ASSEMBLY TABLE FOR TYPE & STATION OF SIGN)

H:\CIVIL\95058\02172\DWG\PAV\ZETA\_1\02172E9.DWG



WOODLAND LAKES THIRD ADDITION  
ZETA PHASE  
PROJECT NAME

PAVING PLANS - ZIMMERLY STREET  
SHEET TITLE

DFL DESIGN BY.	JAS DRAWN BY.	ASH CHECKED BY.
JULY 2003 DATE	02172E9 JOB NO.	16 / 42 SHEET/TOT