


**BENCHMARKS:**  
 RR Spike in N. Face of PP in  
 N. R/W of Maple N. of Nineiron.  
 Elev. = 177.01 (City Datum)

"□" Cut center of north  
 Headwall of RCBC in N. R/W of  
 Maple 570' East of centerline  
 of City View.  
 Elev. = 187.91 (City Datum)

Scale: 1" = 60'

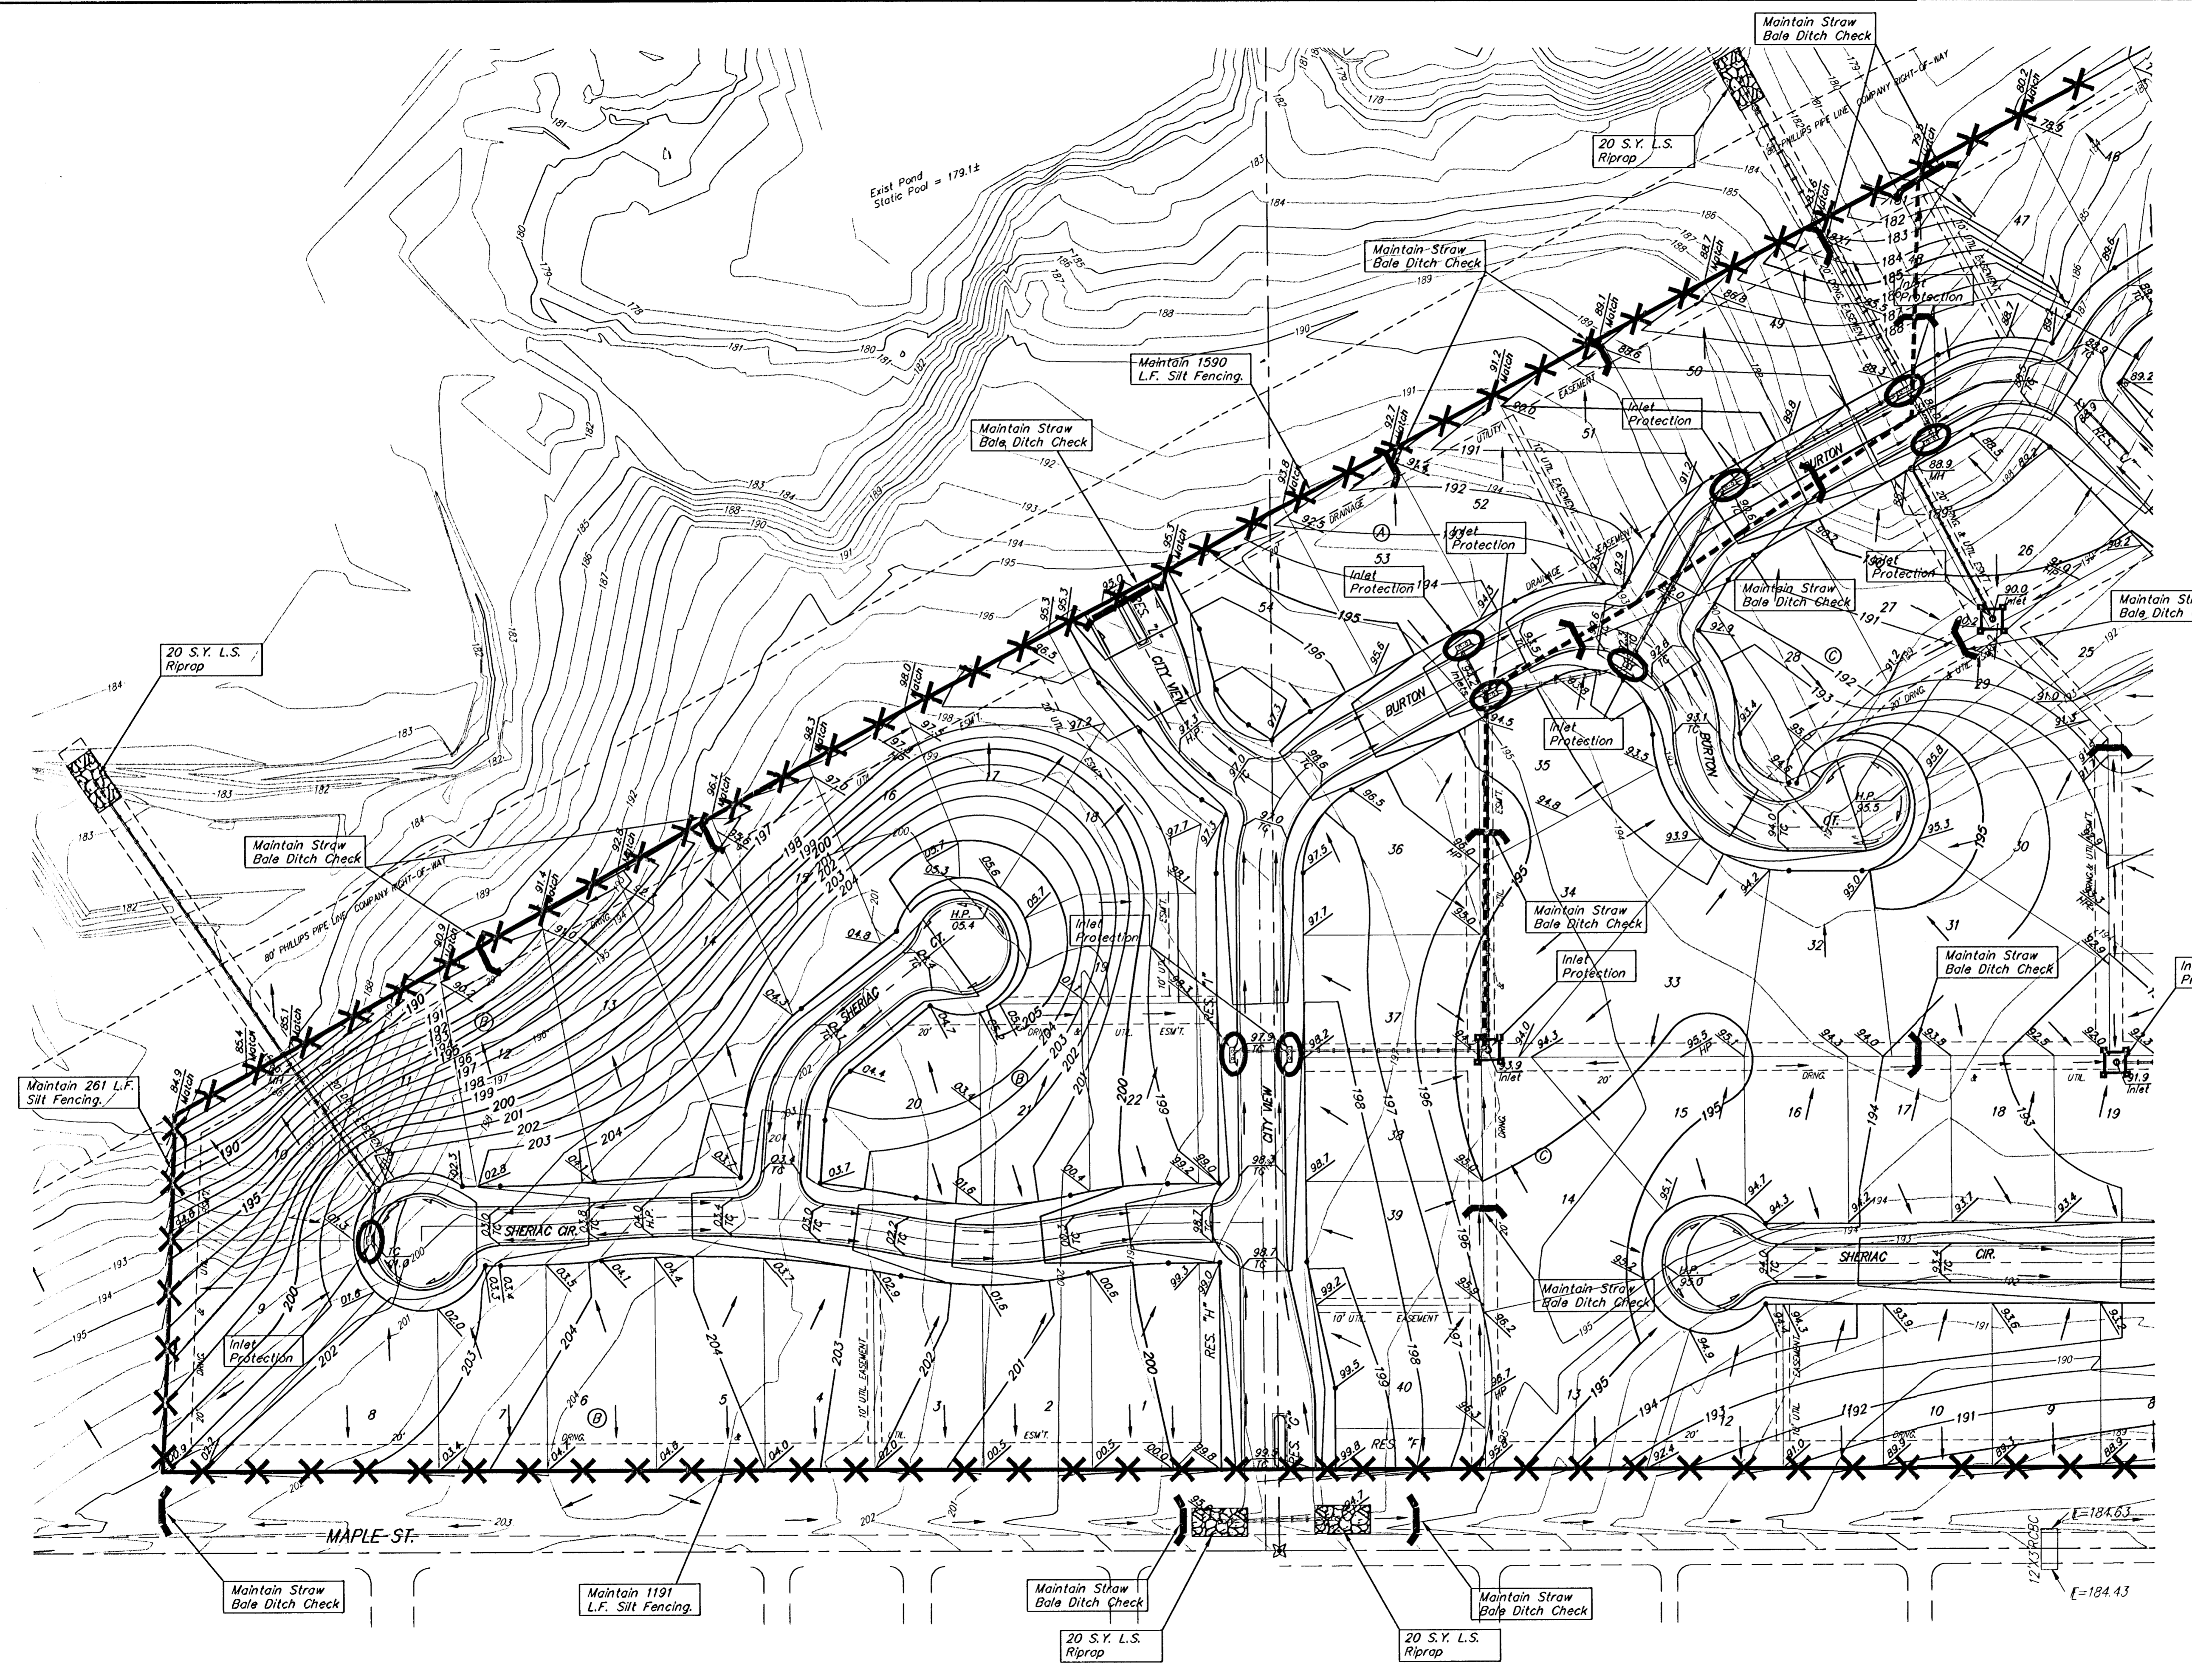

**EROSION CONTROL PLAN LEGEND**

- LIGHT STONE RIP-RAP
- DROP INLET PROTECTION
- CURB INLET PROTECTION
- STRAW BALE BARRIERS
- SILT FENCING
- EARTH DIKES

NO SCALE

EROSION CONTROL MEASURE	UNITS	QUANTITY
SILT FENCE	L.F.	0
RIPRAP	S.Y.	See Plan
DROP INLET BARRIER	EA.	4
CURB INLET BARRIER	EA.	6
STRAW BALE DITCH CHECK	EA.	0
EARTHEN DIKES	L.F.	0
CURLEX	S.Y.	See Det.
POND #1 BLANKET	S.Y.	0
POND #2 BLANKET	S.Y.	0
Construction Entrance	EA.	1

QUANTITIES ARE FOR INFORMATION ONLY!

SHADOW WOODS ADDITION  
**EROSION CONTROL PLAN**  
 WICHITA, KANSAS

**BAUGHMAN COMPANY P.A.**  
 ENGINEERING, SURVEYING, & PLANNING  
 316-262-7271 • 315 ELLIS • WICHITA, KANSAS 67211

DESIGN	DRAWN	APPROVED	DATE	SCALE	SHEET
	SCL		9/14/03	NOTE	<b>25</b> <b>37</b>

PROJECT NUMBER  
**488-83597**