

WATER MAIN REPLACEMENT PROJECT Part A

to serve


ROSE MARIE WATER - Part A

CITY OF WICHITA, KANSAS


Gary Janzen, P.E. City Engineer
 Project Number 448-90721
 O.C.A. NO. 636426

Sheet Index


Sheet Title	
--	Coversheet
1	General Notes
2	Water Assembly Details
3	Hydrant Table
4	Water Service Details
5	Misc Water Details
6	Benchmarks
<i>Plan & Profiles</i>	
7	GREENWAY - LINE 1 (1-3)
8	GREENWAY - LINE 1 (2-3)
9	GREENWAY-LINE 1 (3 of 3)
10	WASSALL - LINE 2A (1 of 2)
11	WASSALL - LINE 2A (2 of 2)
12	WASSALL - LINE 2B
13	SANTA FE - LINE 3 (1 of 4)
14	SANTA FE - LINE 3 (2 of 4)
15	SANTA FE - LINE 3 (3 of 4)
16	SANTA FE - LINE 3 (4 of 4)
17	MOSLEY - LINE 4 (1 of 3)
18	MOSLEY - LINE 4 (2 of 3)
19	MOSLEY - LINE 4 (3 of 3)
20	MOSLEY - LINE 5 (1 of 3)
21	MOSLEY - LINE 5 (2 of 3)
22	MOSLEY - LINE 5 (3 of 3)
23	IDA - LINE 6 (1 of 3)
24	IDA - LINE 6 (2 of 3)
25	IDA - LINE 6 (3 of 3)
26	MARION - LINE 7 (1 of 2)
27	MARION - LINE 7 (2 of 2)
28	PATTIE - LINE 8 (1 of 3)
29	PATTIE - LINE 8 (2 of 3)
30	PATTIE - LINE 8 (3 of 3)
31	ELLIS - LINE 9 (1 of 3)
32	ELLIS - LINE 9 (2 of 3)
33	ELLIS - LINE 9 (3 of 3)
34	DENKER - LINE 10 (1 of 3)
35	DENKER - LINE 10 (2 of 3)
36	DENKER - LINE 10 (3 of 3)
37	GRABER - LINE 11
38	LULU - LINE 12 (1 of 2)
39	LULU - LINE 12 (2 of 2)
40	LARKIN - LINE 13 (1 of 3)
41	LARKIN - LINE 13 (2 of 3)
42	LARKIN - LINE 13 (3 of 3)
43	AMSDEN - LINE 14 (1 of 2)
44	AMSDEN - LINE 14 (2 of 2)
45	SALOME - LINE 15 (1 of 2)
46	SALOME - LINE 15 (2 of 2)
47	JUMP - LINE 16 (1 of 3)
48	JUMP - LINE 16 (2 of 3)
49	JUMP - LINE 16 (3 of 3)
50	WASHINGTON - METERS
51	Part A Water Line Disconnects 1
52	Part A Water Line Disconnects 2
<i>Erosion Control Details</i>	
53	BOC
54	Silt Fc
55	Straw Bale
56	SIP
57	SDP

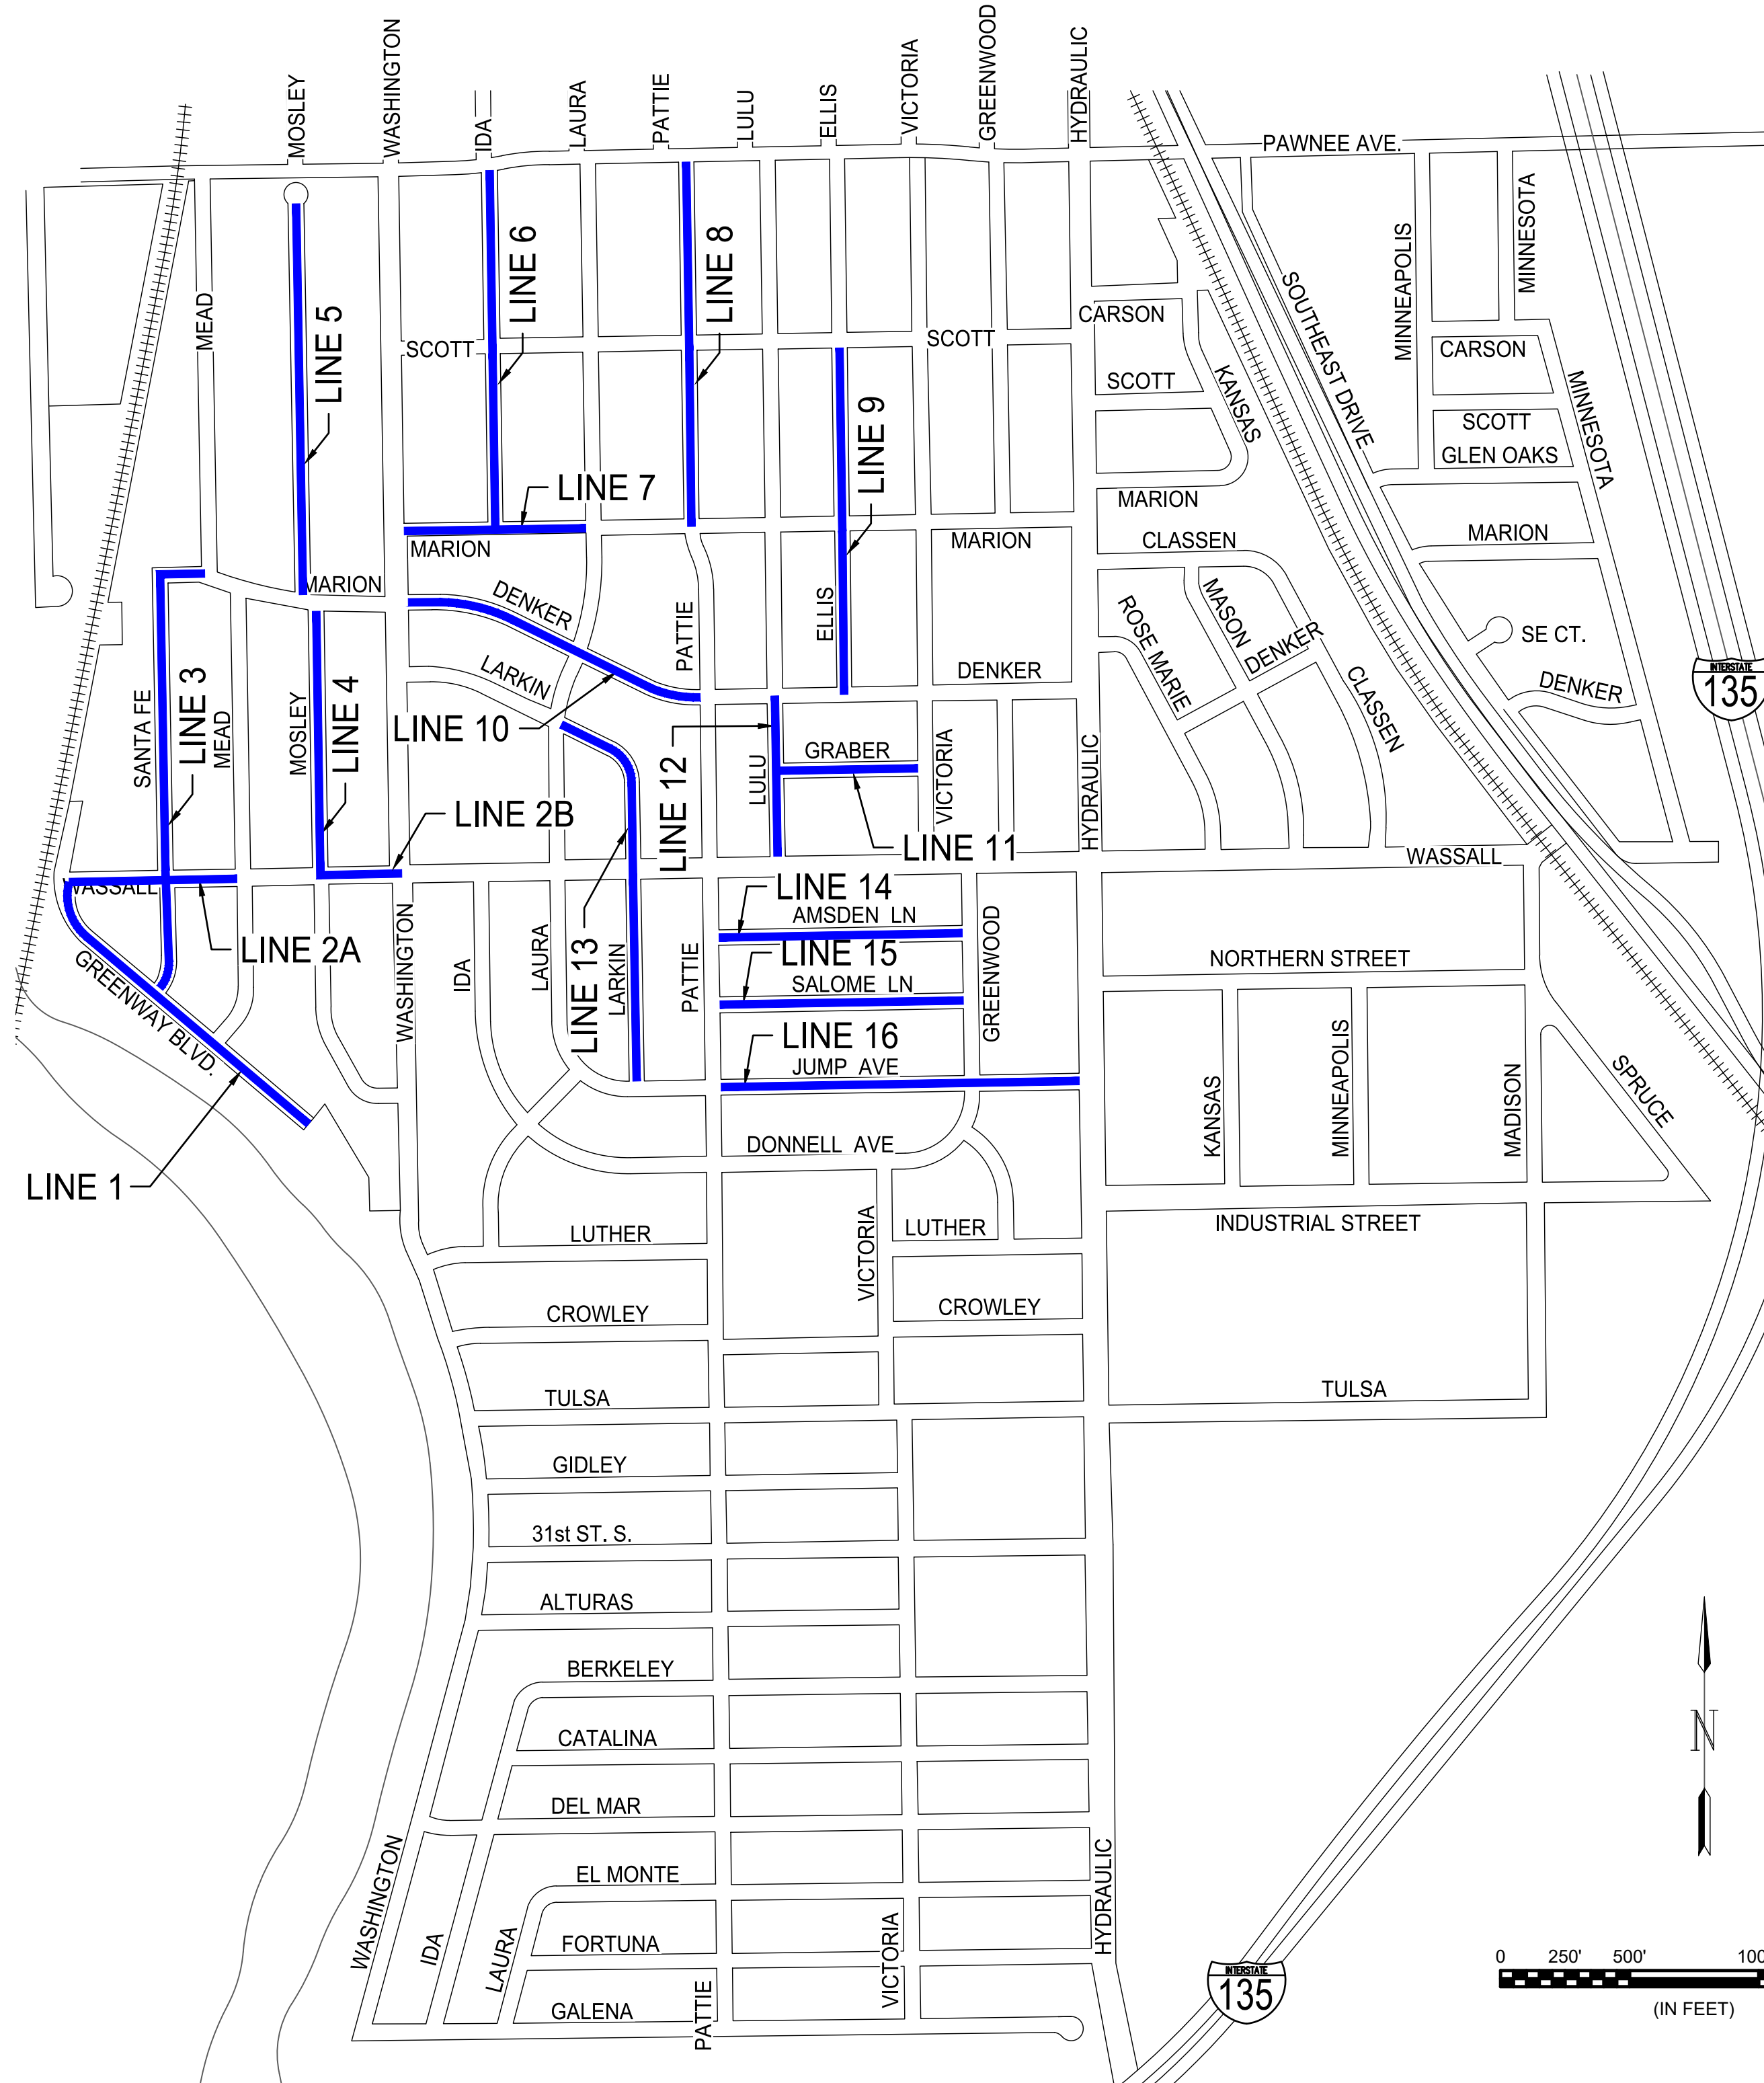

Waterline Replacement Map

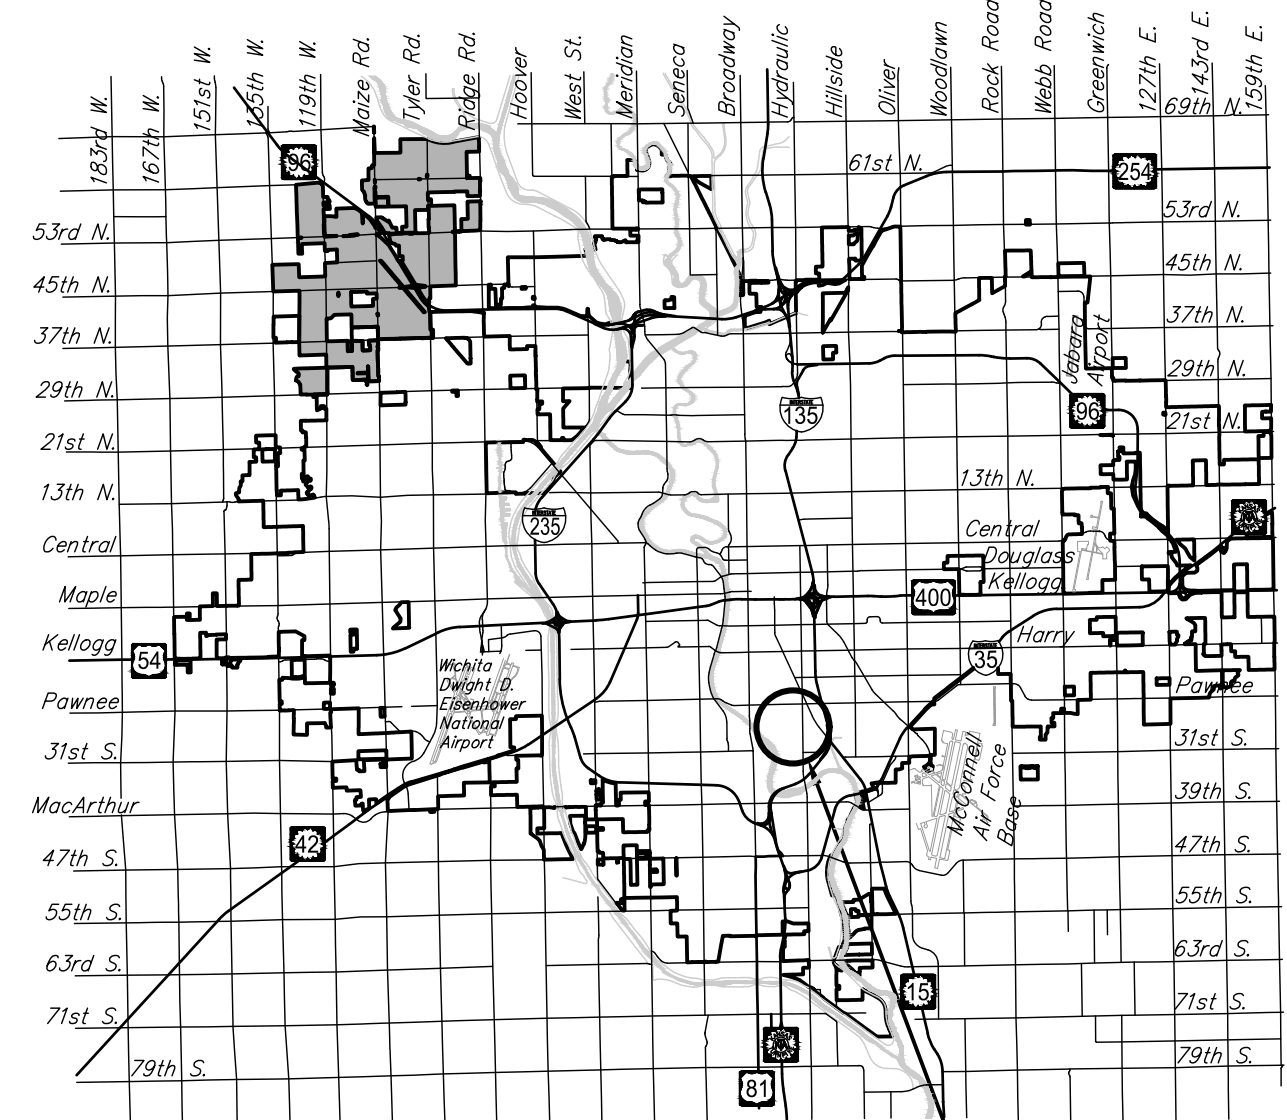

Vicinity Map
PROJECT LOCATION

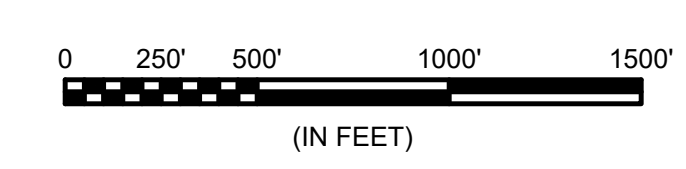

Benchmarks

SEE SHEET NO. 6 FOR BENCHMARKS

PLANS PREPARED BY

GARVER
 924 N. Main Street
 Wichita, KS 67203
 (316) 264-8008
 www.GarverUSA.com