


 


 

 



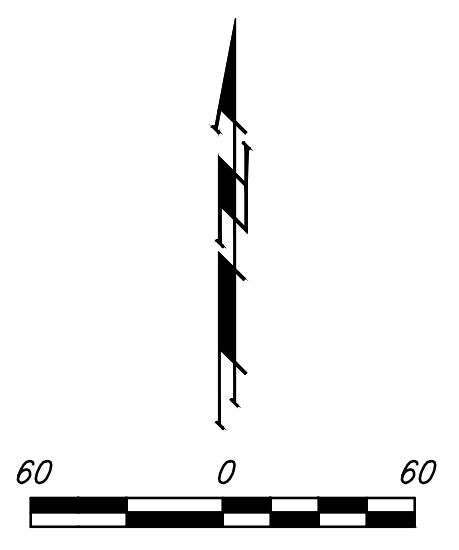
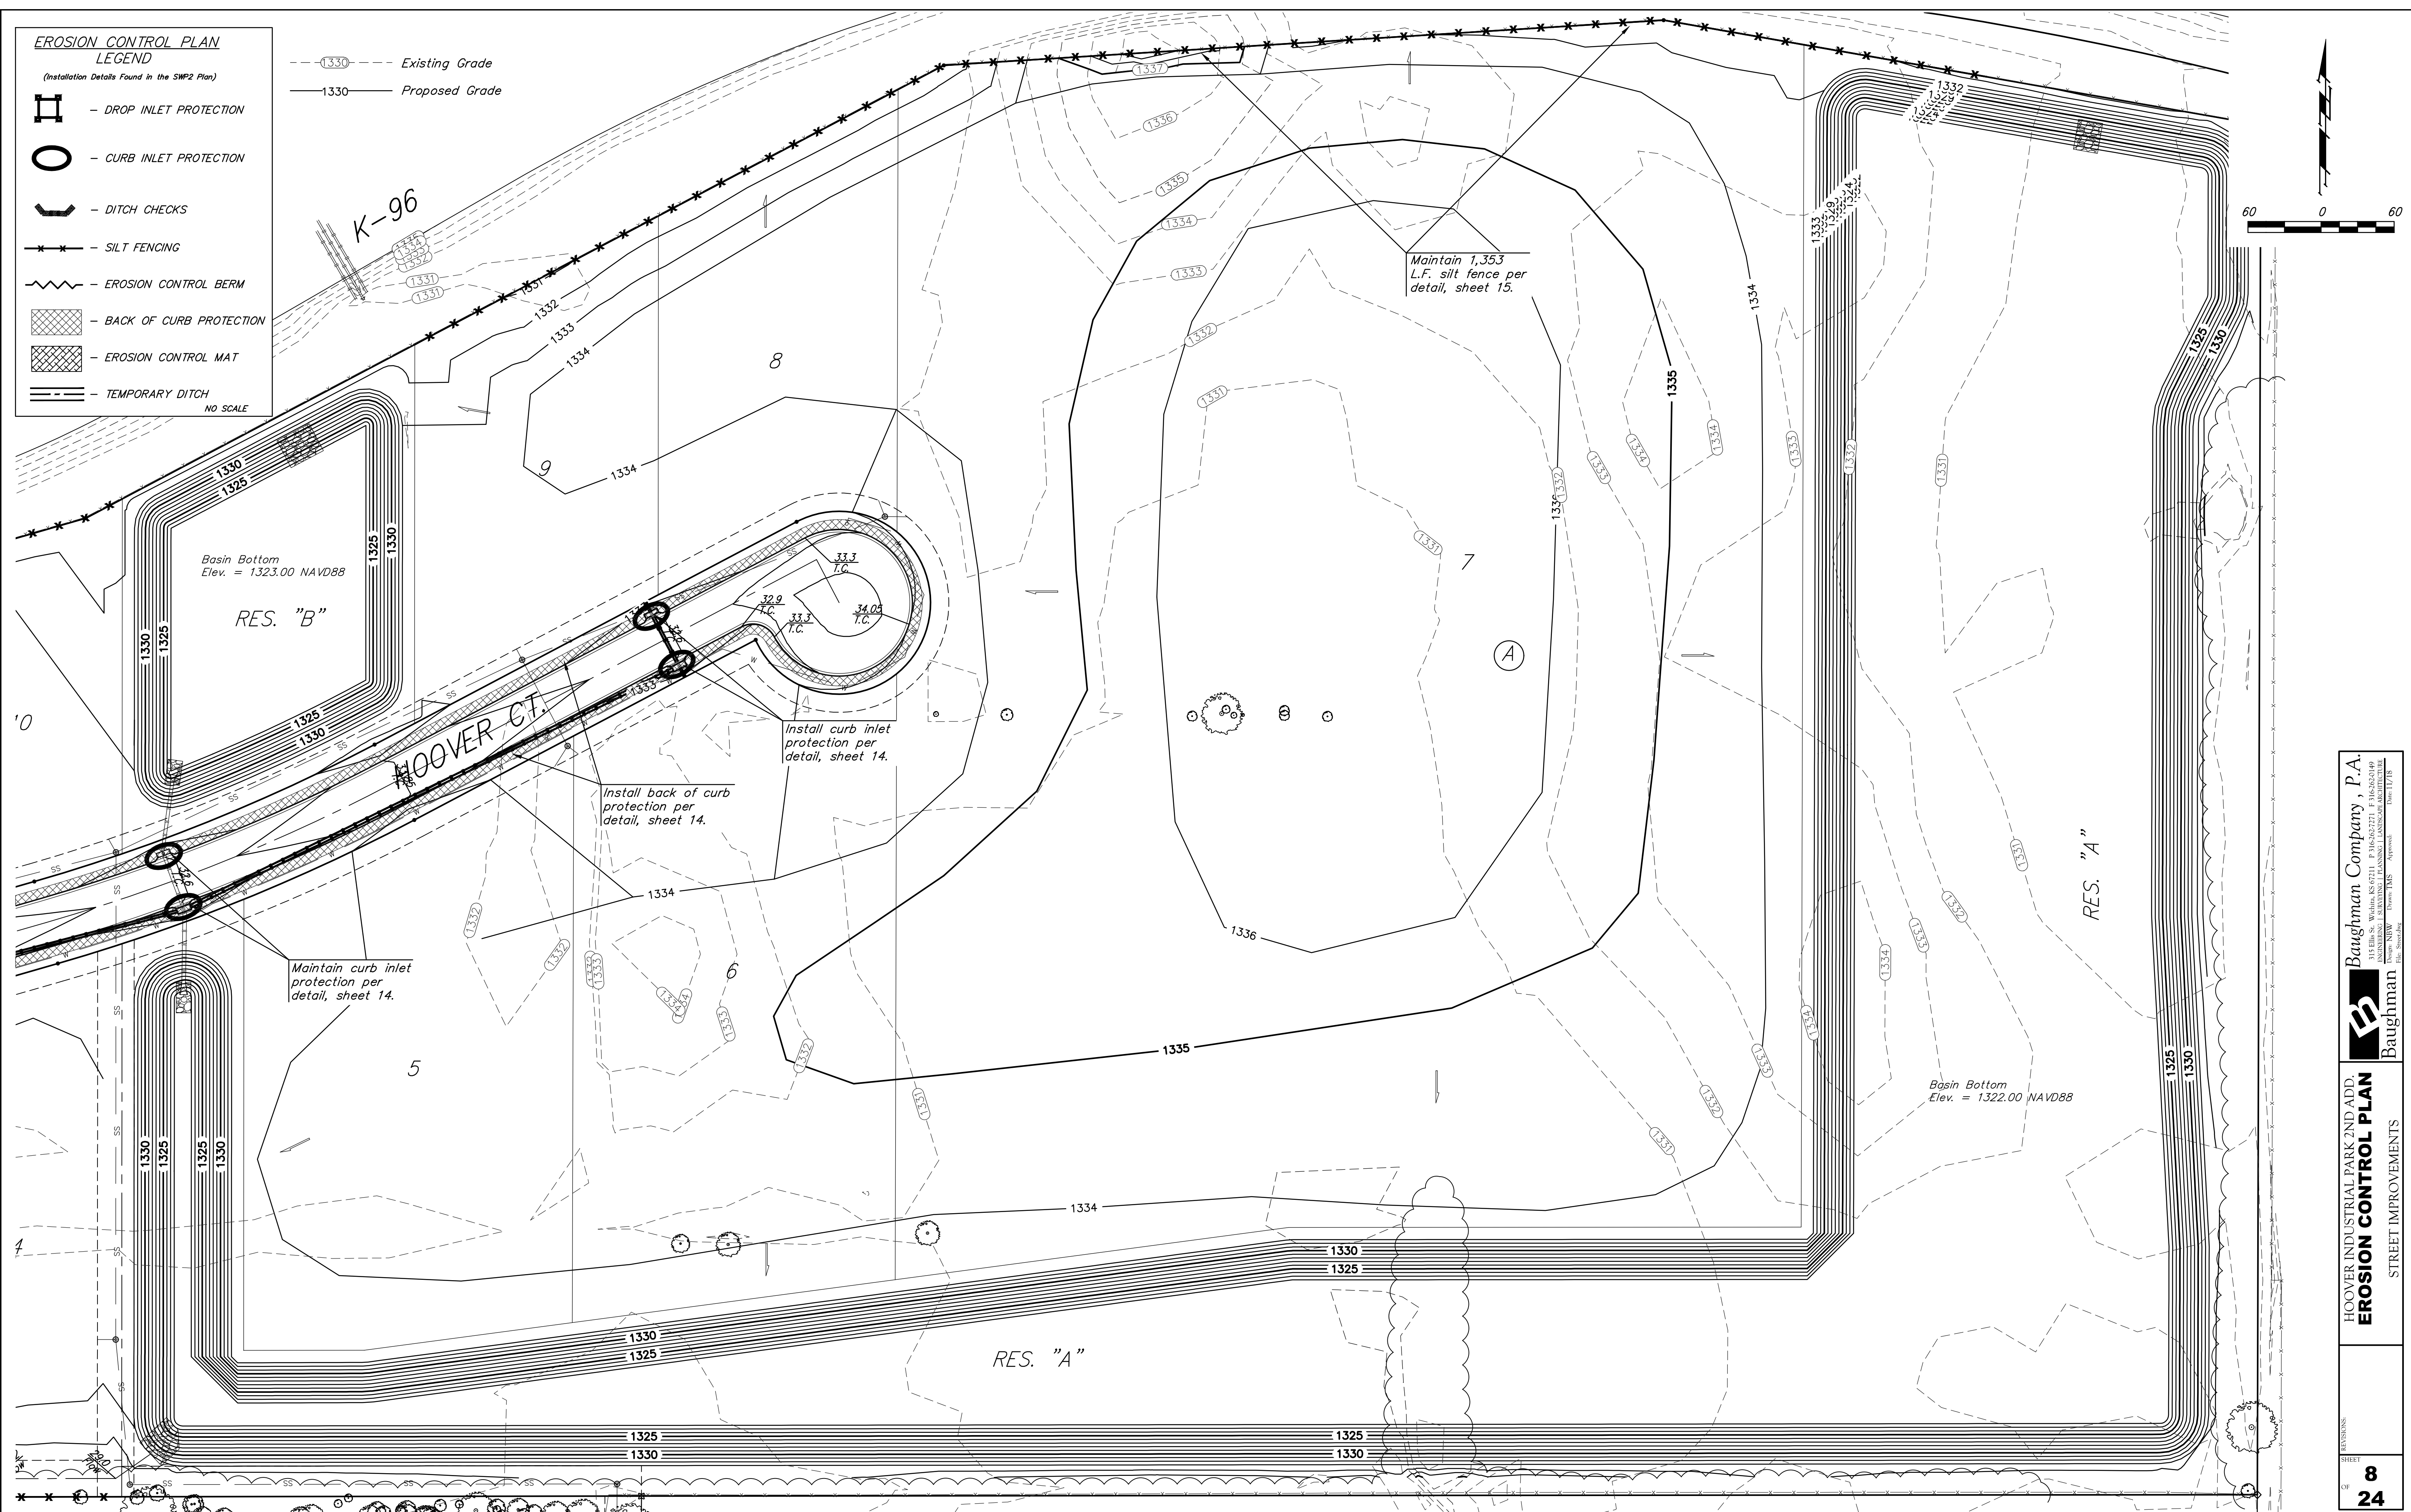
EROSION CONTROL PLAN
LEGEND

(Installation Details Found in the SWP2 Plan)

-  - DROP INLET PROTECTION
-  - CURB INLET PROTECTION
-  - DITCH CHECKS
-  - SILT FENCING
-  - EROSION CONTROL BERM
-  - BACK OF CURB PROTECTION
-  - EROSION CONTROL MAT
-  - TEMPORARY DITCH

NO SCALE

-  - Existing Grade
-  - Proposed Grade



Baughman Company, P.A.
 1415 W. WILSON ST. SUITE 2000 PHILADELPHIA, PA 19102
 ENGINEERING, SURVEYING, PLANNING, LANDSCAPE ARCHITECTURE
 Design: NRBW Drawn: TMS Approved: [Signature] Date: 11/18

HOOPER INDUSTRIAL PARK 2ND ADD.
EROSION CONTROL PLAN
 STREET IMPROVEMENTS