


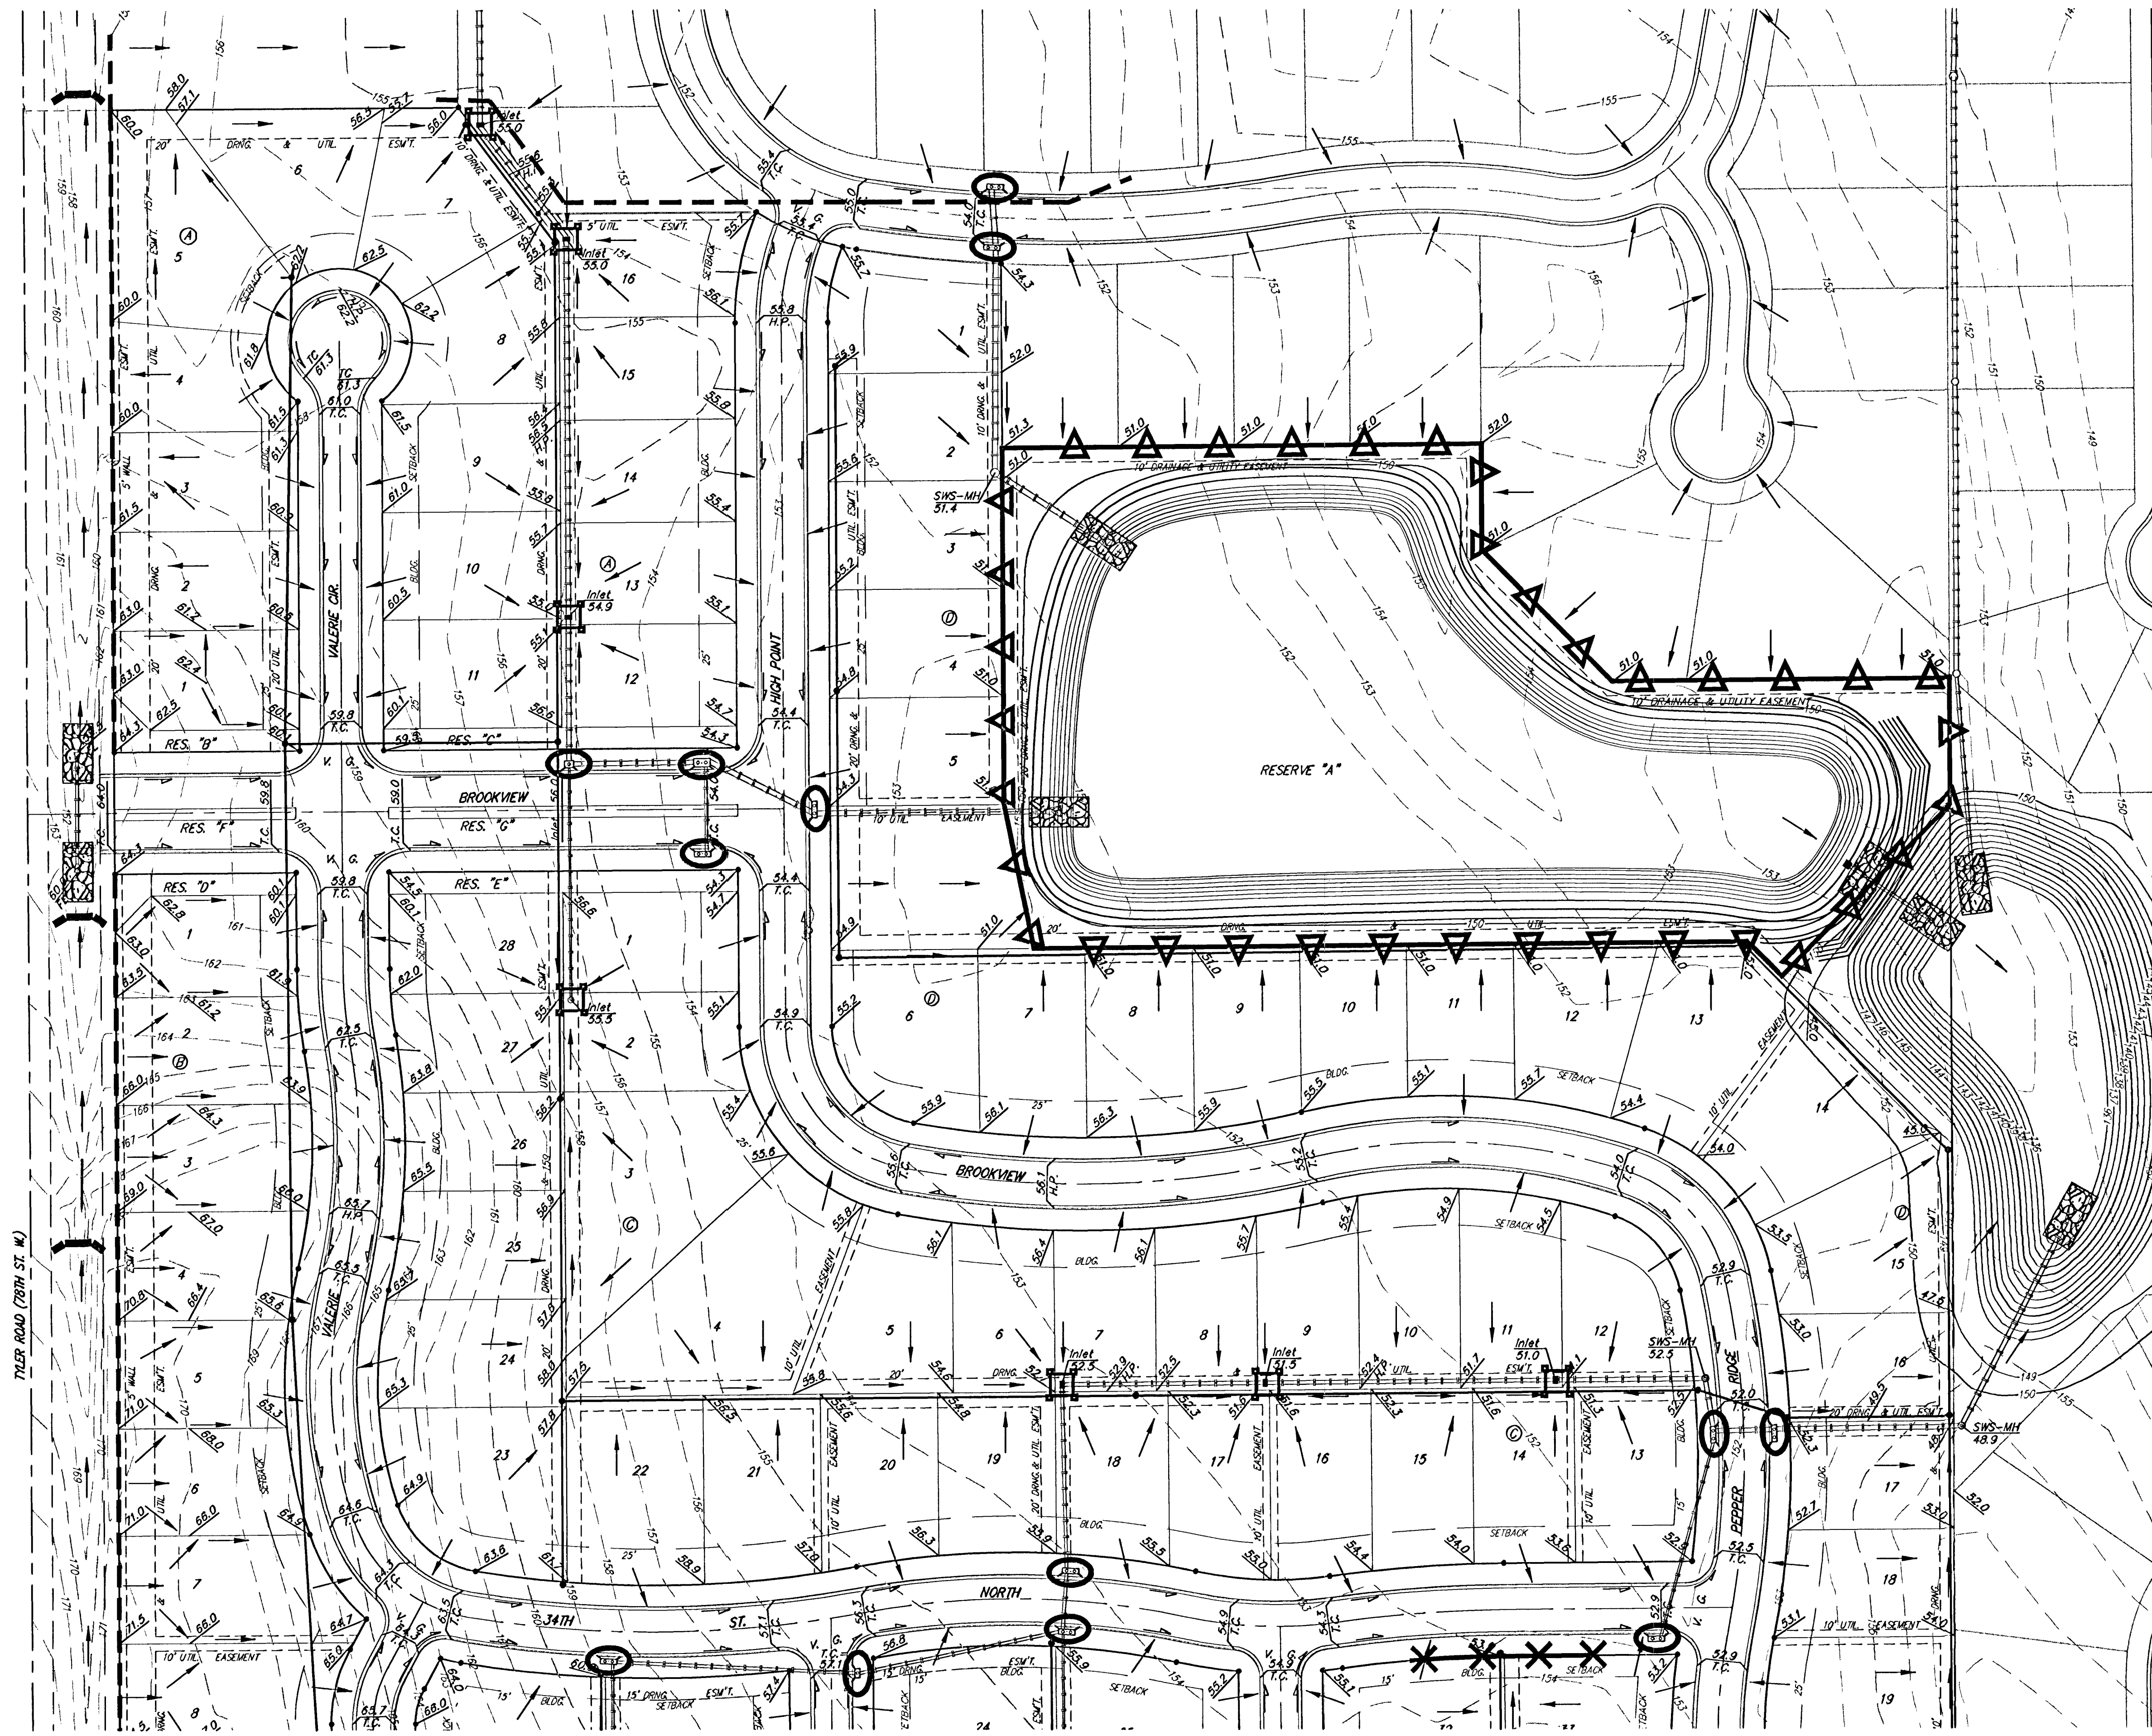

SCALE: 1" = 60'
• = Iron

EROSION CONTROL PLAN
LEGEND
(Installation Details Found in the SWS2 Plan)

- LIGHT STONE RIP-RAP
See Plan Sheets
- DROP INLET PROTECTION
10 Ea.
- CURB INLET PROTECTION
- STRAW BALE BARRIERS
4 Ea.
- SILT FENCING
3019 L.F.
- EARTH DIKES
2472 L.F.

NO SCALE

TYLER'S LANDING ADDITION
EROSION CONTROL PLAN
CITY OF WICHITA, KANSAS

BAUGHMAN COMPANY P.A.
ENGINEERING, SURVEYING, & PLANNING
315-262-7271 • 315 ELLIS • WICHITA, KANSAS 67211

PROJECT NUMBER
472-83891

DESIGN SCL	DRAWN SCL	APPROVED NBW	DATE 6/4/03	SCALE 1"=60'	SHEET 15 33
---------------	--------------	-----------------	----------------	-----------------	--------------------------