
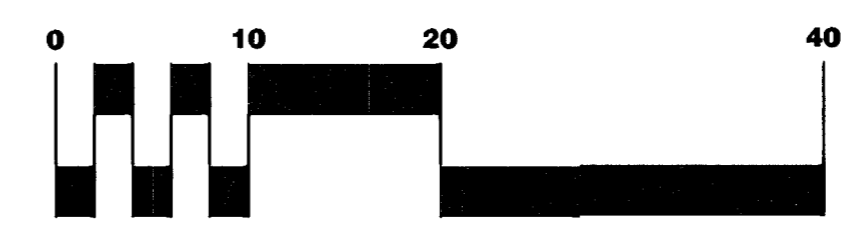


RCB / HEADWALL - GRADING PLAN
 SCALE 1" = 10'-0"

TYP. 4" CONCRETE SIDEWALK SECTION
 SCALE 1" = 1'-0"

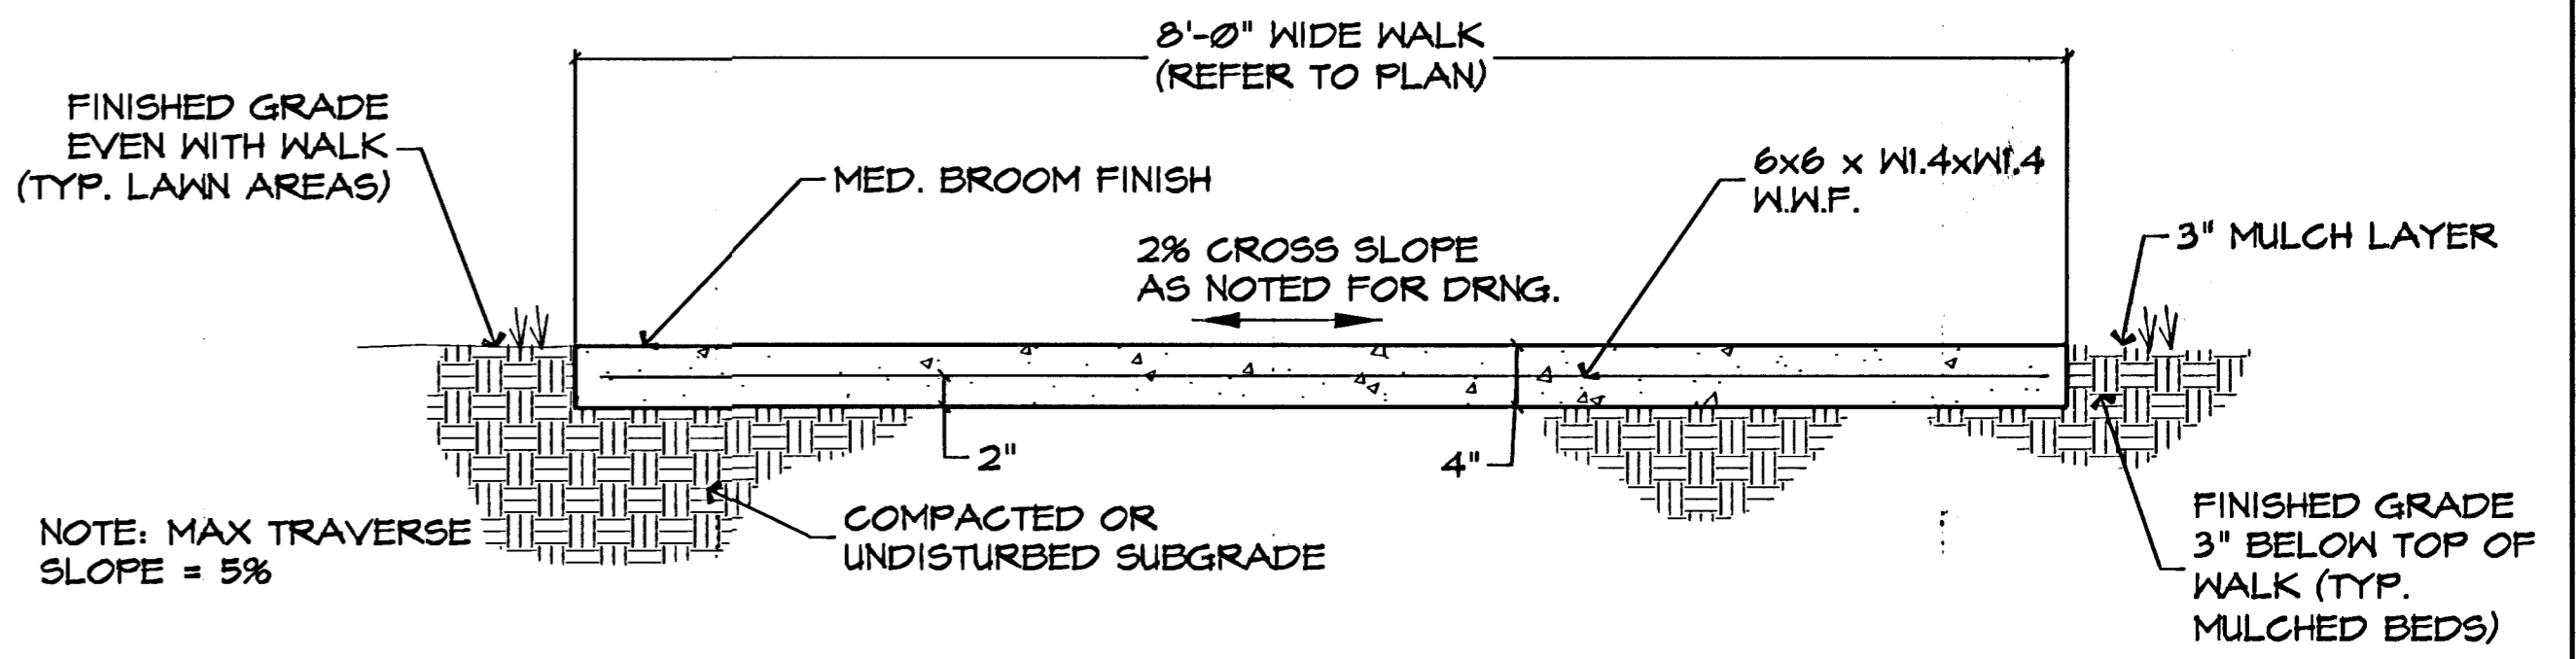

SCALE: 1" = 10'

G:\CIVIL\99118\DWG\PAV\RCB\99118HDWL_2

<p>MKEC ENGINEERING CONSULTANTS 411 N. WEBB ROAD WICHITA, KS. 67206 316 - 684 - 9000</p>	<p>FOX RIDGE ADDITION PROJECT NAME</p>		
	<p>RCB / HEADWALL - GRADING PLAN SHEET TITLE</p>		
	<p>KLK DESIGN BY:</p>	<p>KLK DRAWN BY:</p>	<p>MKEC CHECKED BY:</p>
	<p>JULY, 2003 DATE</p>	<p>9901011118 JOB NO.</p>	<p>11/ 25 SHEET/OF</p>