


PINE MEADOW ADDITION

SCALE: 1"=20'

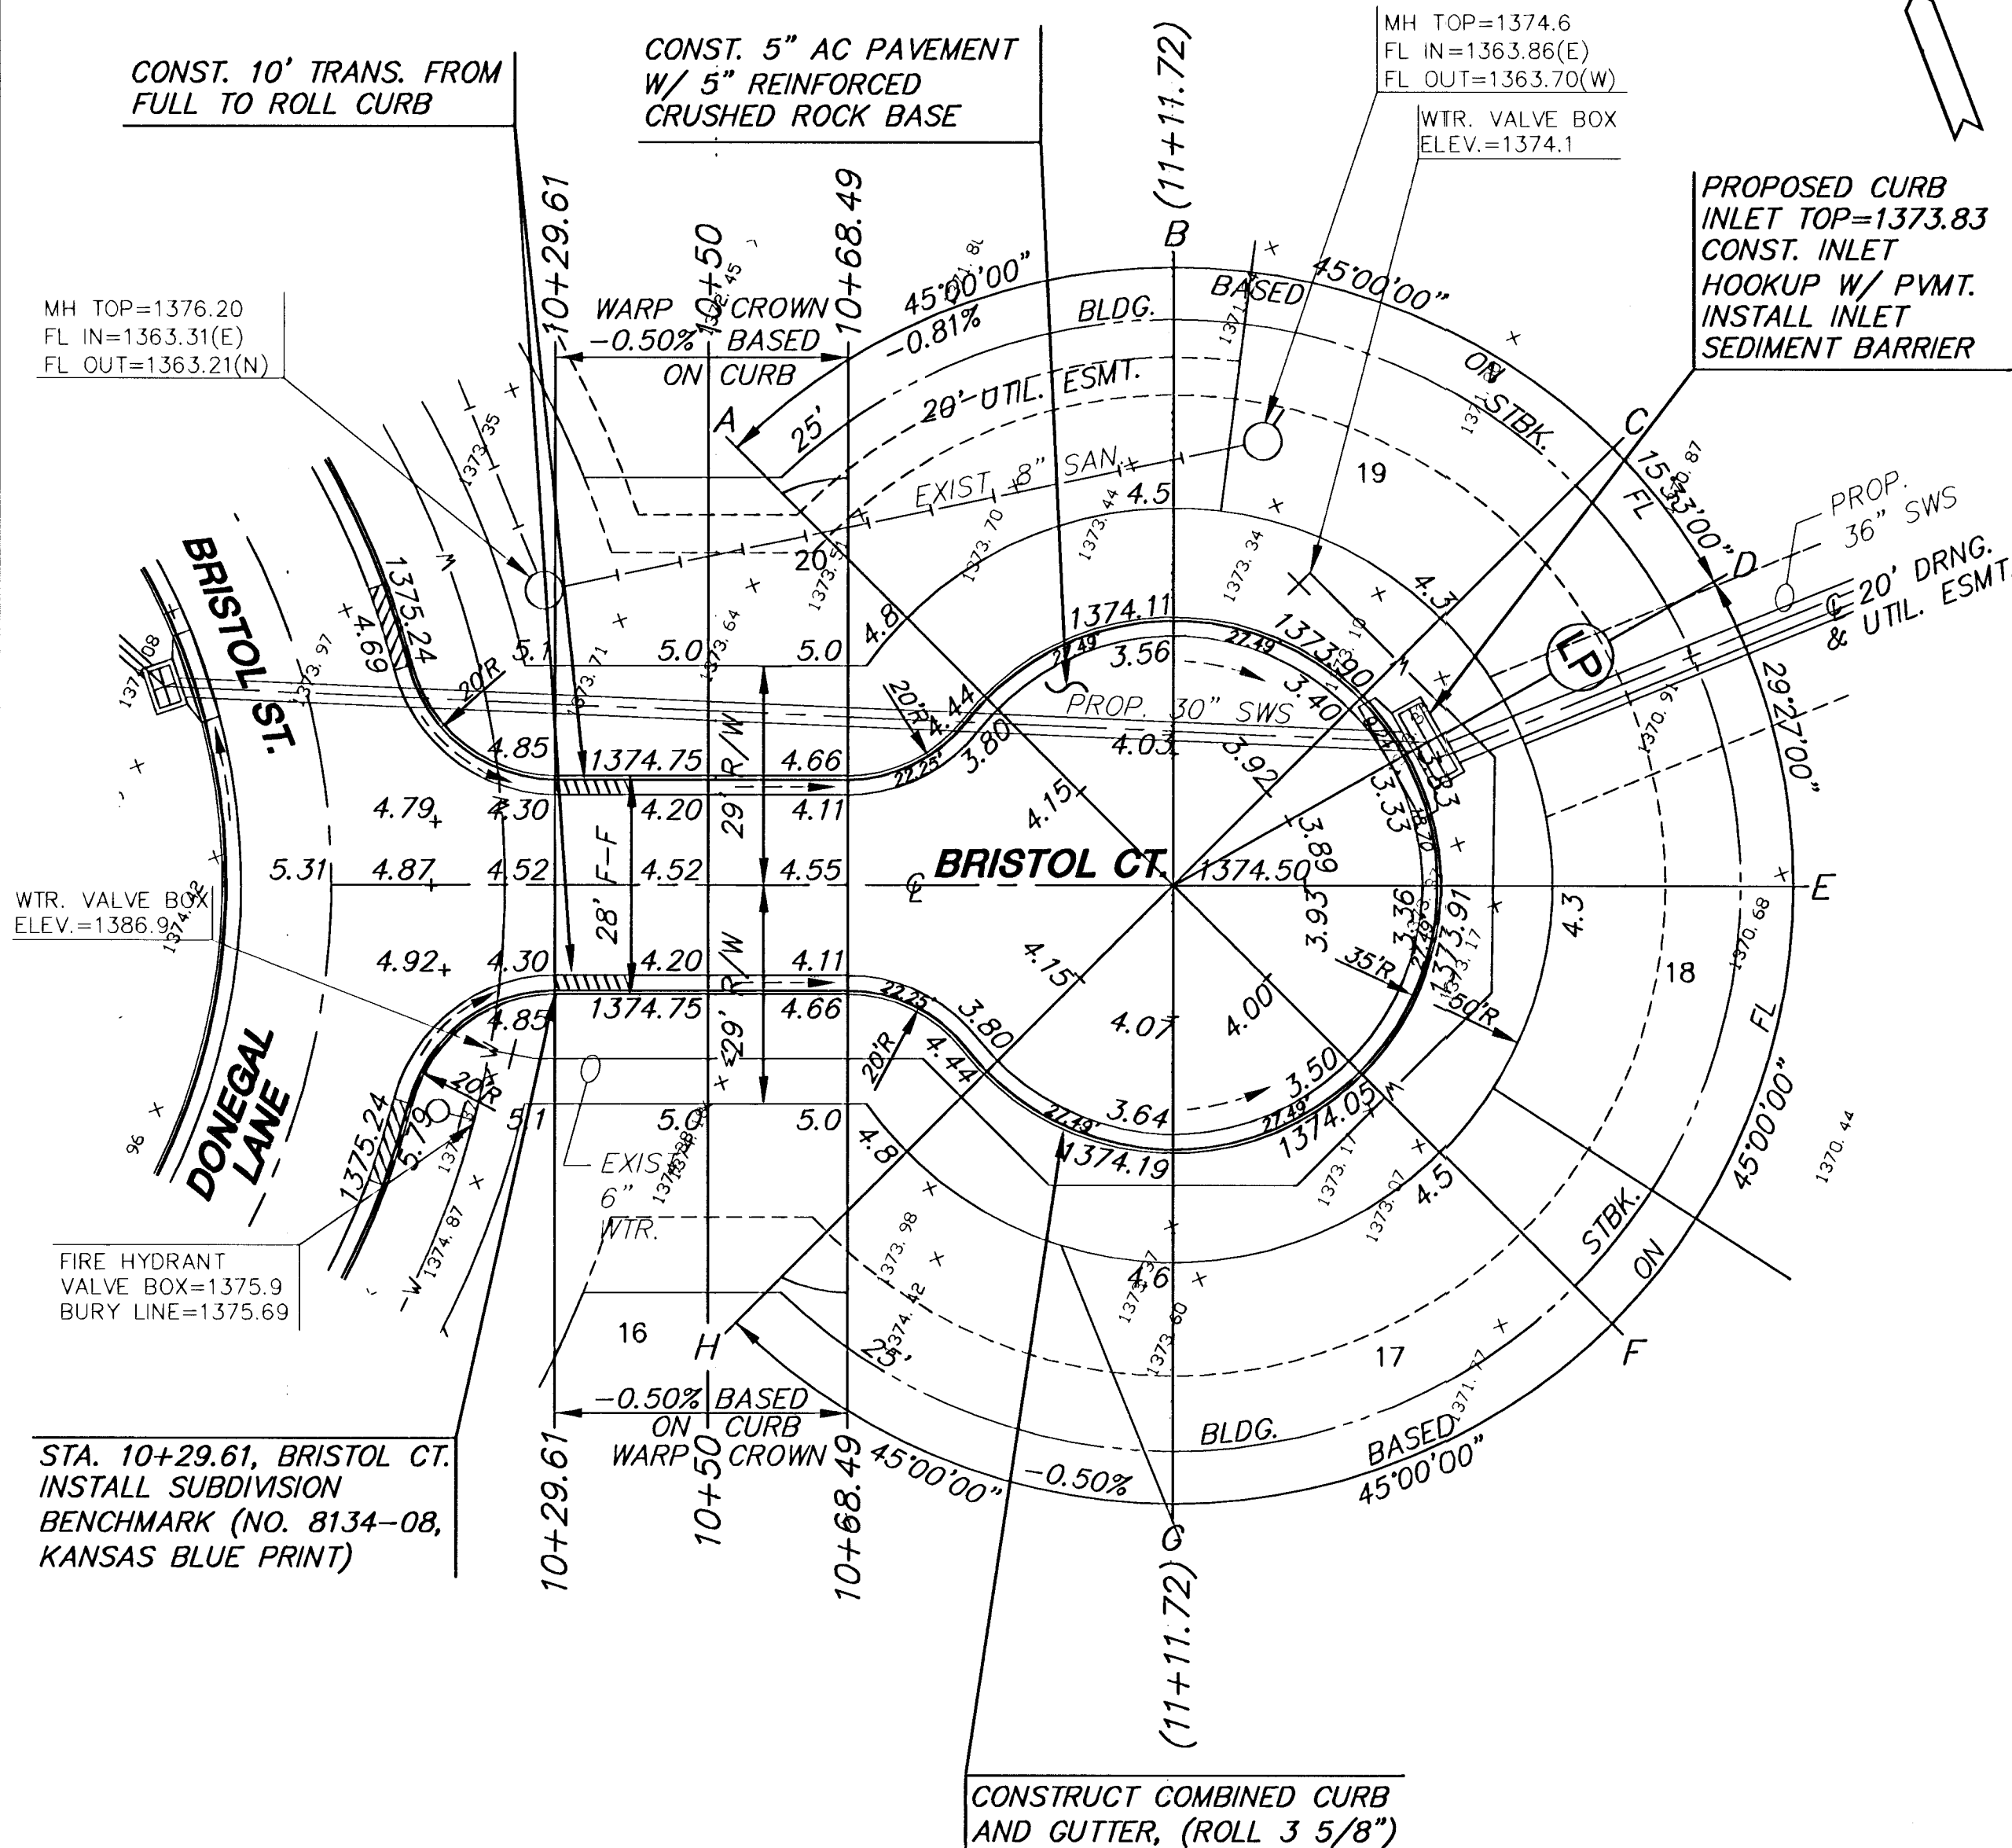


PINE MEADOW ADDITION

SUBDIVISION BENCH MARKS				
NO.	STREET AND STATION	FROM CL	DESCRIPTION	ELEVATIONS
3	BRISTOL CT., STA. 10+29.61	14.5' RT	TOP OF CURB AT END OF RETURN, BRISTOL CT.	

NOTE: CONTRACTOR SHALL INSTALL SUBDIVISION BENCH MARKS ("FLAT SURVEY MARKERS NO. 8134-08 3" TOP DIAMETER" PROVIDED BY KANSAS BLUE PRINT CO., INC.) COSTS TO BE CONSIDERED SUBSIDIARY TO CONSTRUCTION OF COMBINED CURB AND GUTTER.

PINE MEADOW ADDITION

SCALE: 1"=20'

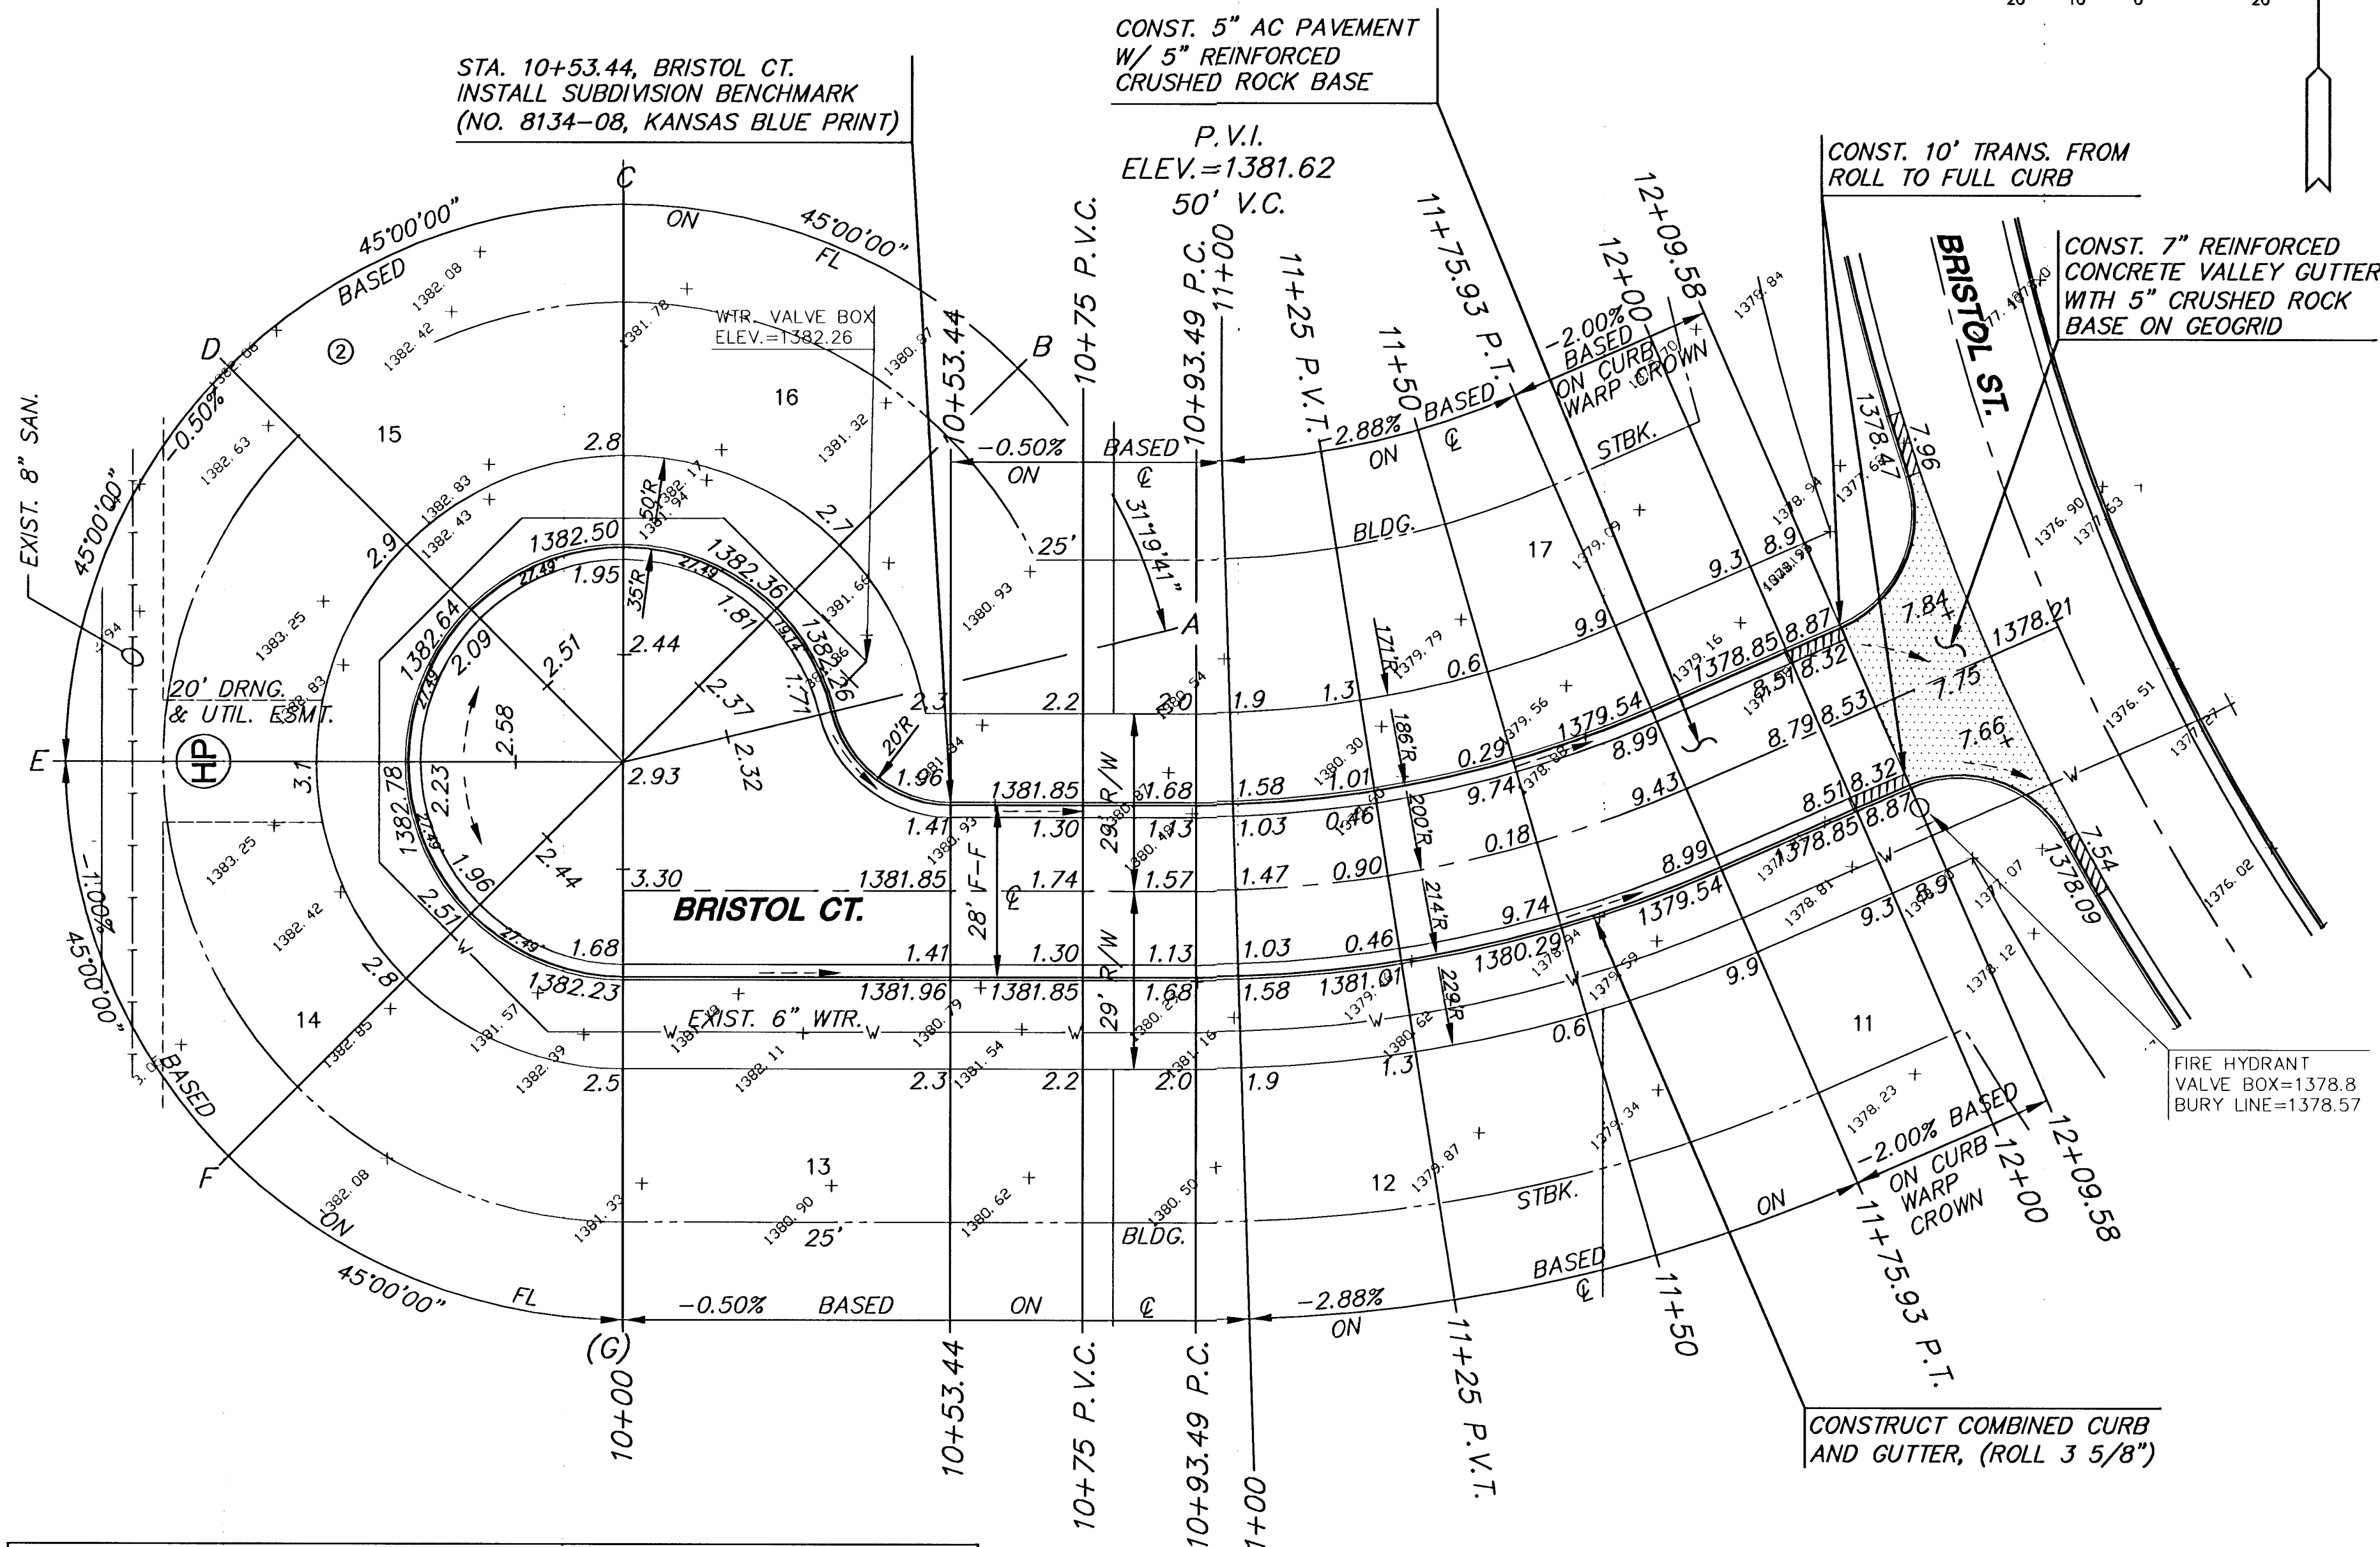

CURVE TABLE					
$\Delta = 23^\circ 36' 56''$ $R = 200.00'$ $T = 41.81'$ $L = 82.43'$ $LC = 81.85'$					
CURVE DATA BASED ON CENTERLINE $\Delta / 2 = 11^\circ 48' 28''$					
STATION	ARC	CHORD LENGTH		DEFLECTION	TOTAL DEFLECTION
		'OFF LtCb	'OFF RtCb		
10+93.49	-	-	-	00° 00' 00"	00° 00' 00"
11+00.00	6.51'	6.97'	6.05'	00° 55' 57"	00° 55' 57"
11+25.00	25.00'	26.73'	23.23'	03° 34' 52"	04° 30' 49"
11+50.00	25.00'	26.73'	23.23'	03° 34' 52"	08° 05' 40"
11+75.00	25.00'	26.73'	23.23'	03° 34' 52"	11° 40' 32"
11+75.92	.92'	.99'	.86'	00° 07' 56"	11° 48' 28"
Def/Ft = 8.59437 Min.					

SUBDIVISION BENCH MARKS				
NO.	STREET AND STATION	FROM CL	DESCRIPTION	ELEVATIONS
5	BRISTOL CT., STA. 10+53.44	14.5' LT	TOP OF CURB AT END OF RETURN, BRISTOL CT.	

NOTE: CONTRACTOR SHALL INSTALL SUBDIVISION BENCH MARKS ("FLAT SURVEY MARKERS NO. 8134-08 3" TOP DIAMETER" PROVIDED BY KANSAS BLUE PRINT CO., INC.) COSTS TO BE CONSIDERED SUBSIDIARY TO CONSTRUCTION OF COMBINED CURB AND GUTTER.

PINE MEADOW ADDITION

NOTE:
TOP OF CURB ELEVATIONS SHOWN ARE FOR FULL CURB. CONSTRUCT COMBINED CURB & GUTTER, ROLLED (3 5/8").

LEGEND

+ STREET SIGN & SIGN LOCATION
(SEE SIGN ASSEMBLY TABLE FOR TYPE & STATION OF SIGN)



PINE MEADOW ADDITION
PROJECT NAME

PAVING PLANS - BRISTOL COURT
SHEET TITLE

BSH DESIGN BY:	JAS DRAWN BY:	ASH CHECKED BY:
JULY 2003 DATE	01077 JOB NO.	9 / 30 SHEET/OF

H:\CIVIL\01077\DWG\PAV\1ST_ADD\01077_E4.DWG