

 


**PAVING PLANS**  
**MONARCH LANDING**  
**1st ADDITION**

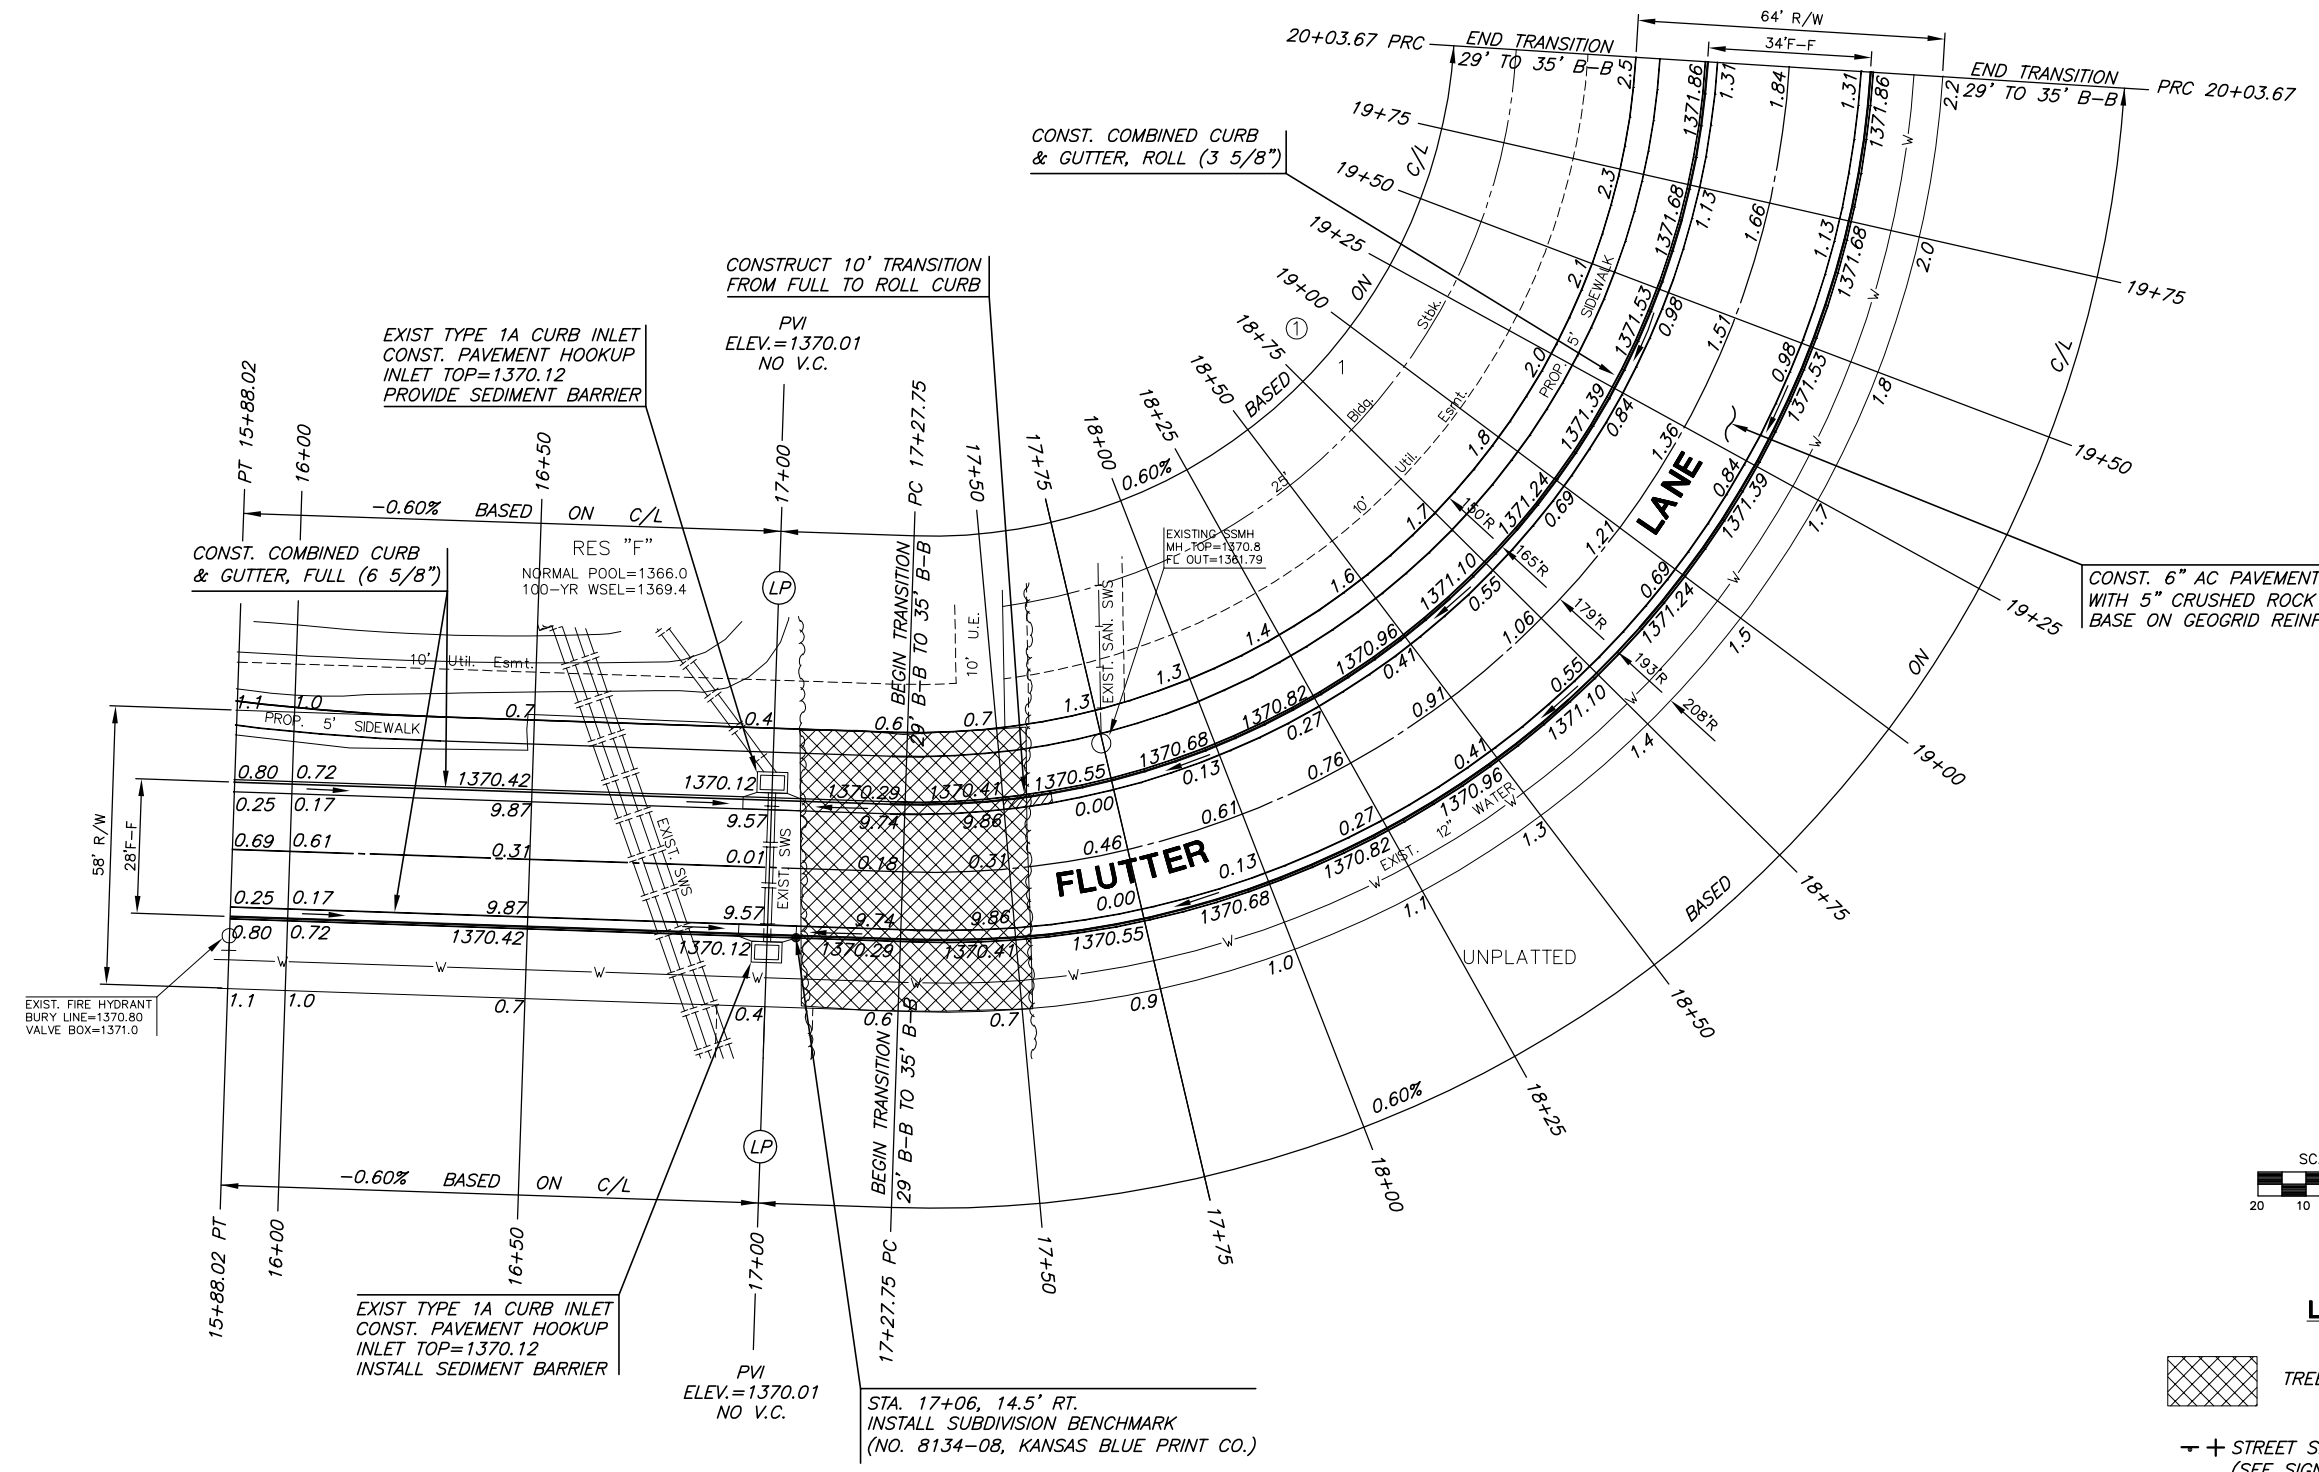

**LEGEND**

 

TREE REMOVAL

—+— STREET SIGN & SIGN LOCATION  
(SEE SIGN ASSEMBLY TABLE  
FOR TYPE & STATION OF SIGN)

NOTE:  
TOP OF CURB ELEVATIONS SHOWN  
ARE FOR FULL CURB. CONSTRUCT  
CURB AND GUTTER AS NOTED.

**FLUTTER LANE**

SHEET TITLE  
472-84505  
PROJECT NUMBER

DFL  
DESIGN BY  
KKL  
DRAWN BY  
GJA  
CHECKED BY

ISSUED  
April 2007  
REVISED

SHEET NO.  
**11 of 55**