


Subdivision Bench Marks				
No.	Street and Station	From CL	Description	Elevation
2	Jewell Sta 2+55.72	17' Rt	Top of S curb of Jewell at W lot line Lot 37 Block 2	

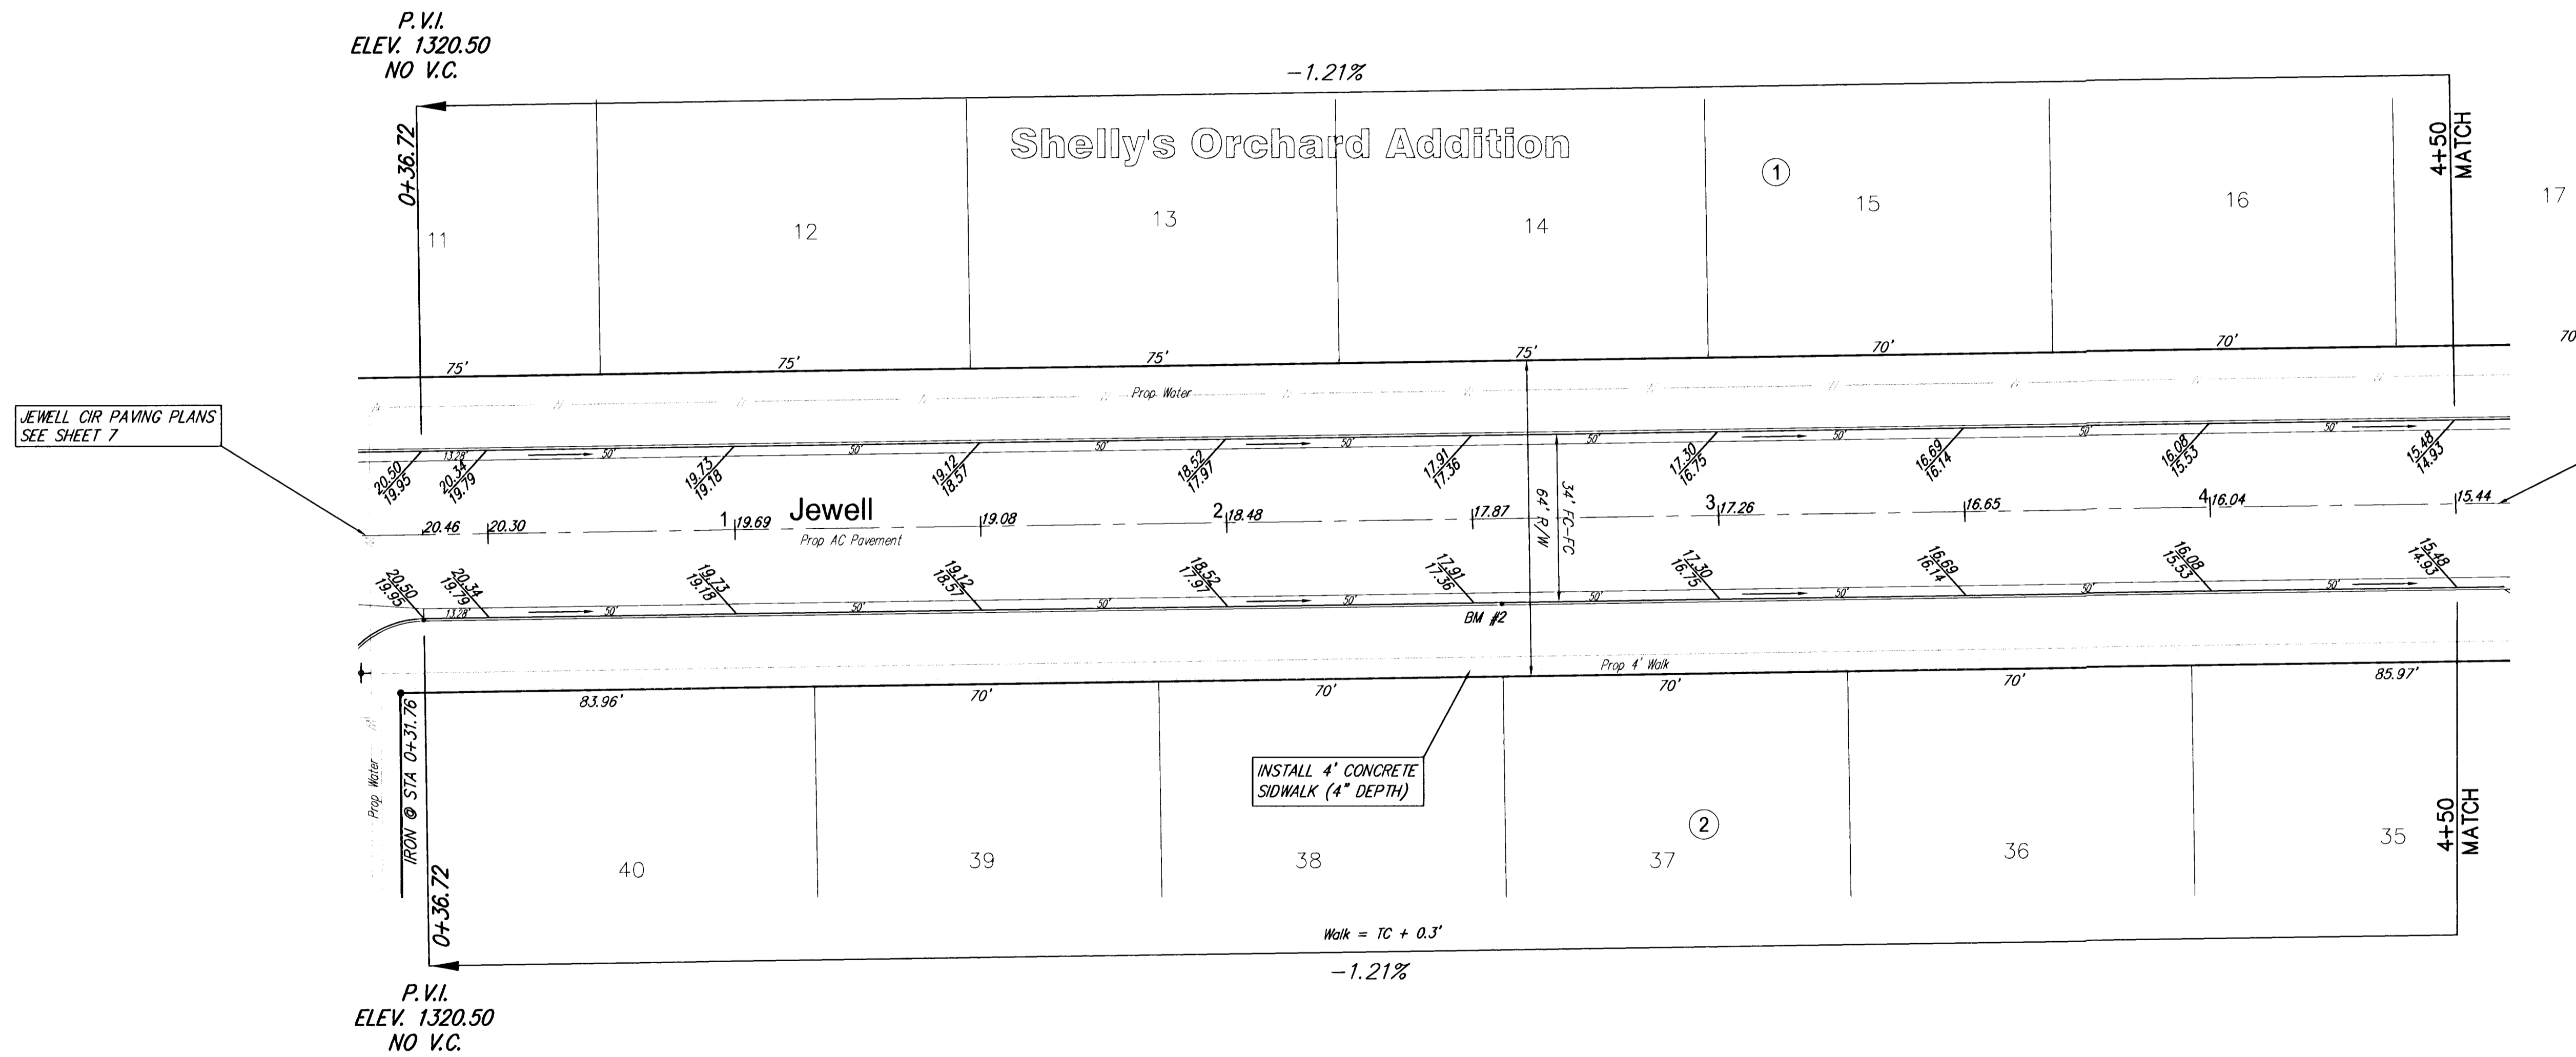

JEWELL CIR PAVING PLANS
SEE SHEET 7

JEWELL CIR PAVING PLANS
SEE SHEET 8



SCALE 1" = 20'
IRON = •

SHELLYS ORCHARD ADDITION JEWELL WICHITA, KANSAS			
	Ruggles & Bohm, P.A. Engineering, Surveying, Land Planning		
	924 North Main (316) 264-8008 Wichita, Kansas 67203 (316) 264-4621 fax www.rbkansas.com E-mail: info@rbkansas.com		
DESIGN CMB DRAWN EJG REVIEW UTILITY	PROJECT NUMBER 472-83783	DATE June 16, 2003	SHEET 7 OF 30