


Shellys Orchard

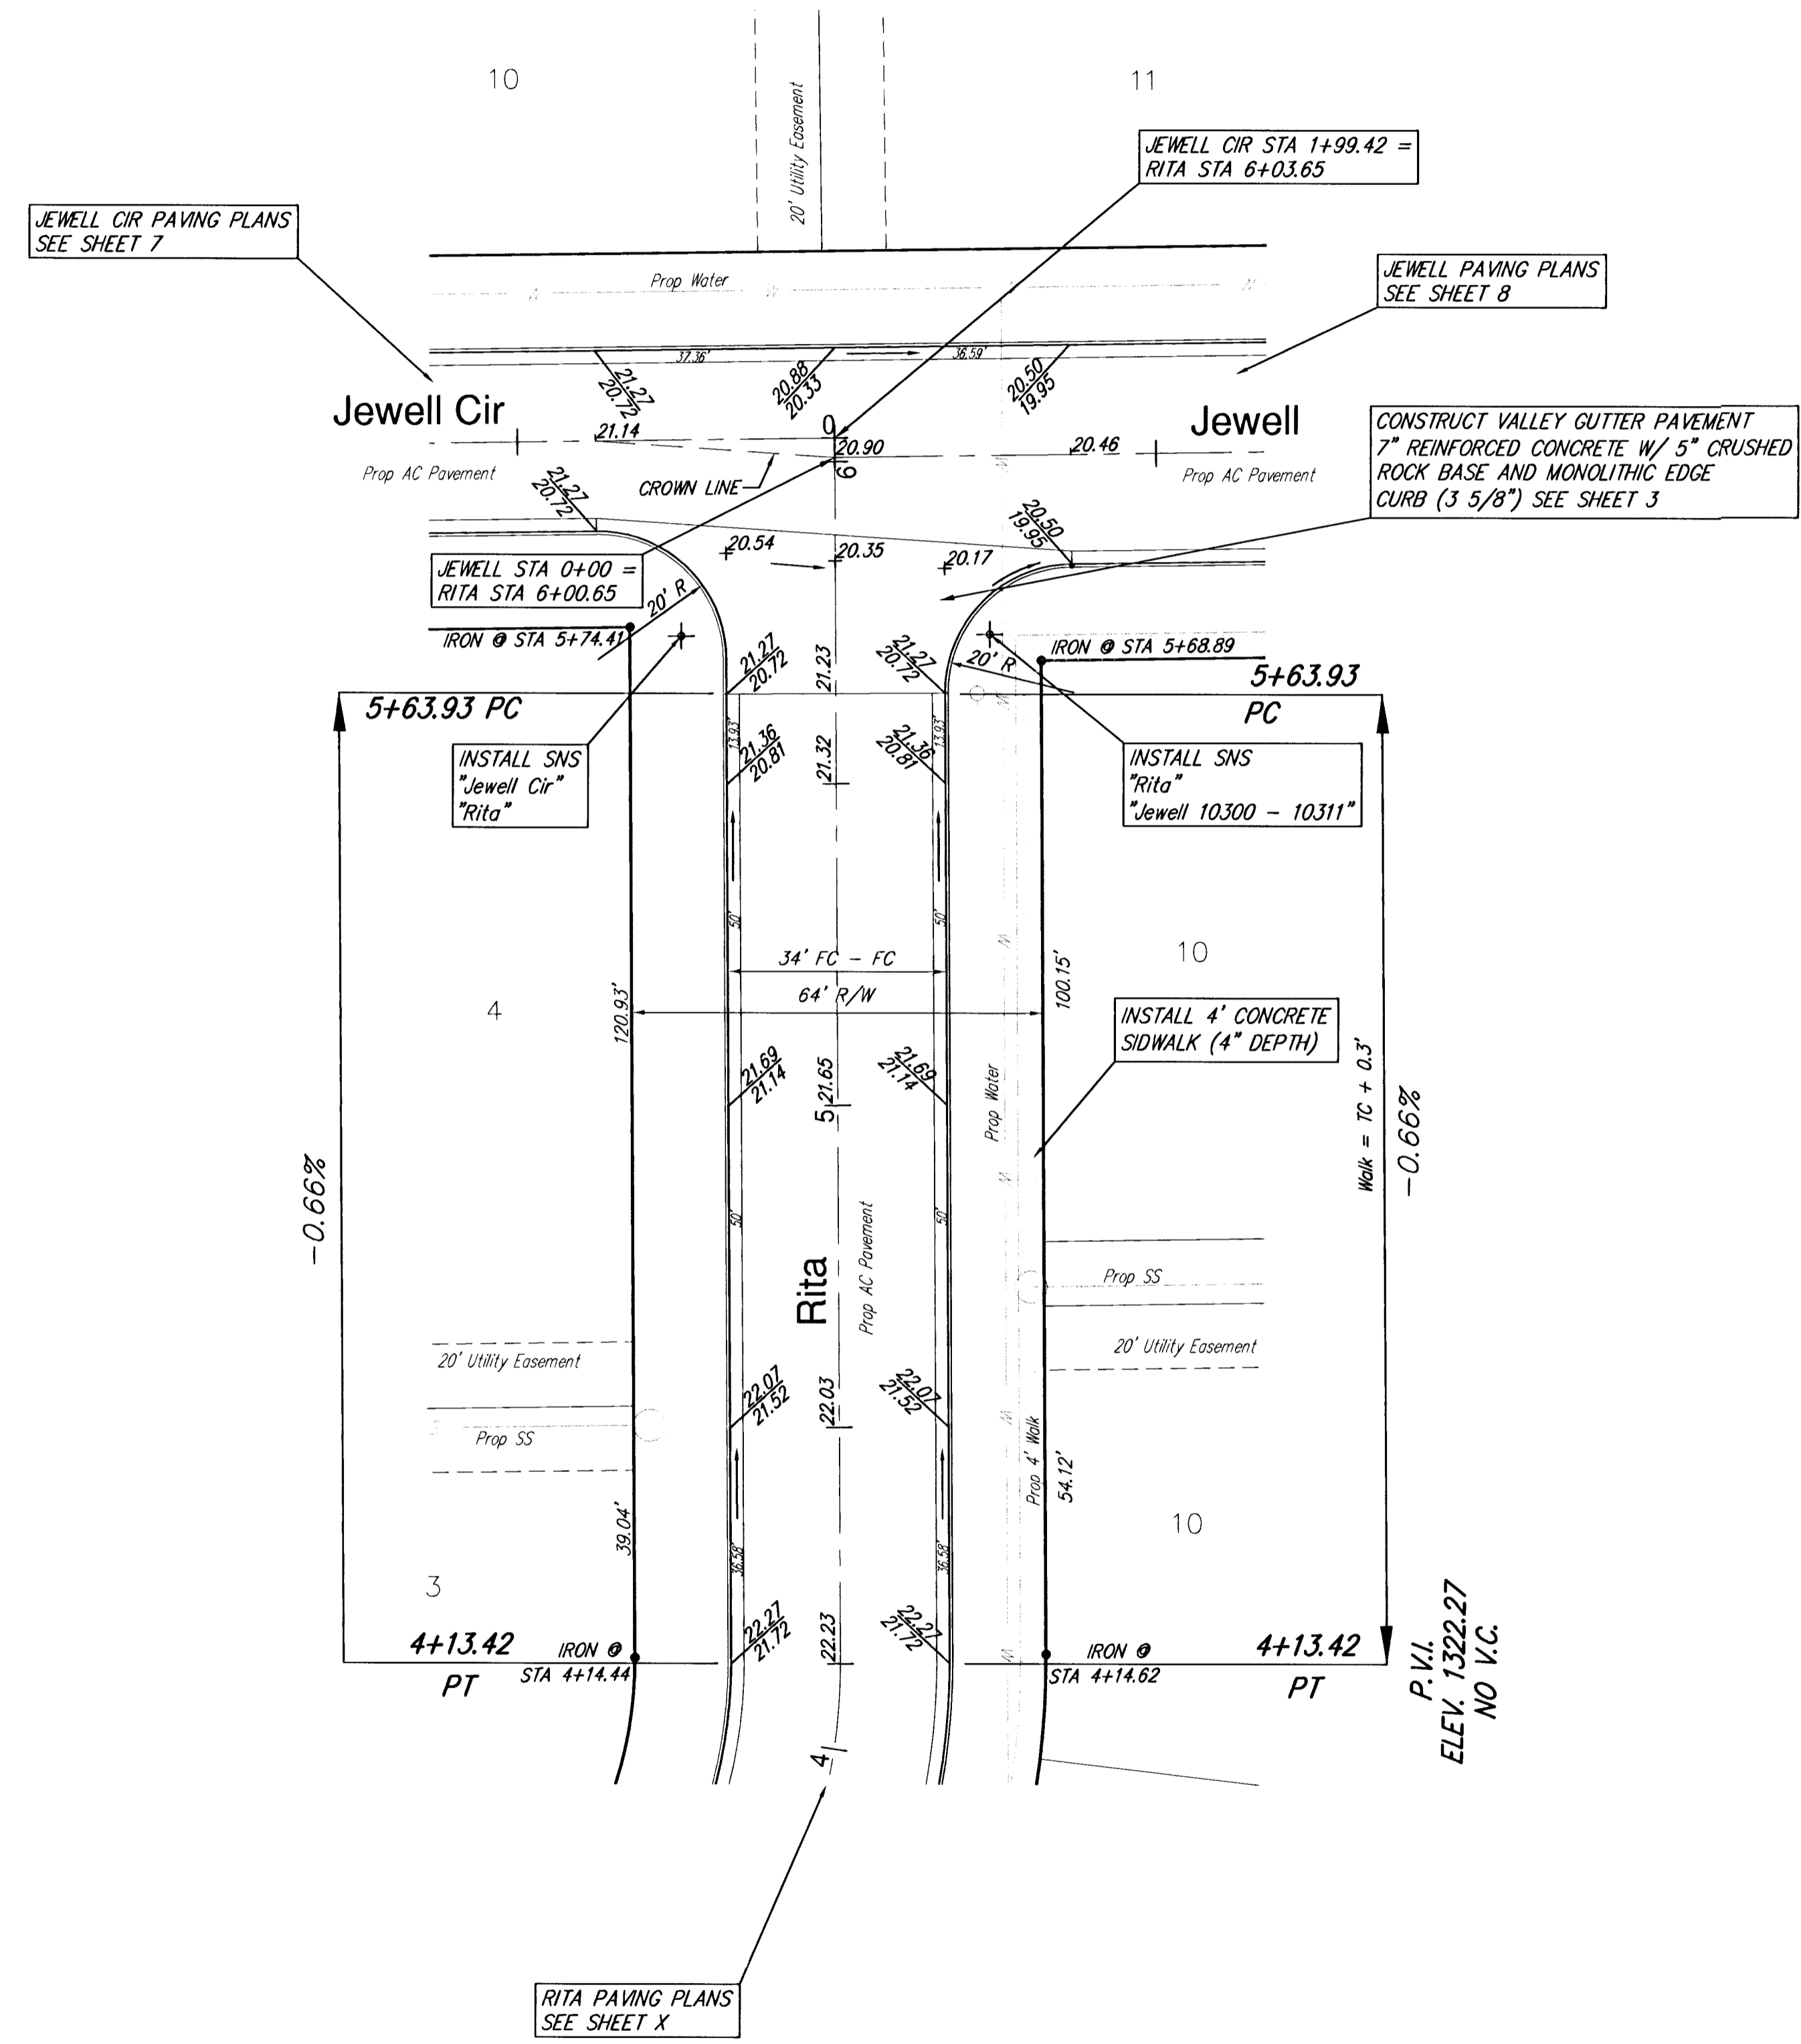

JEWELL CIR PAVING PLANS
SEE SHEET 7

JEWELL PAVING PLANS
SEE SHEET 8

CONSTRUCT VALLEY GUTTER PAVEMENT
7" REINFORCED CONCRETE W/ 5" CRUSHED
ROCK BASE AND MONOLITHIC EDGE
CURB (3 5/8") SEE SHEET 3

JEWELL STA 0+00 =
RITA STA 6+00.65

JEWELL CIR STA 1+99.42 =
RITA STA 6+03.65

IRON @ STA 5+74.43

IRON @ STA 5+68.89

INSTALL SNS
"Jewell Cir"
"Rita"

INSTALL SNS
"Rita"
"Jewell 10300 - 10311"


INSTALL 4' CONCRETE
SIDEWALK (4" DEPTH)

RITA PAVING PLANS
SEE SHEET X



SCALE 1" = 20'
IRON = •

SHELLYS ORCHARD ADDITION RITA WICHITA, KANSAS

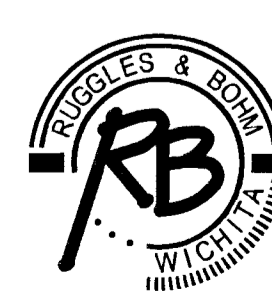

Ruggles & Bohm, P.A.
Engineering, Surveying, Land Planning
924 North Main (316) 264-8008
Wichita, Kansas 67203 (316) 264-4621 fax
www.rbkansas.com E-mail: info@rbkansas.com

DESIGN	CMB	SHEET 10 OF 30
DRAWN	EJG	
REVIEW		
UTILITY		

DRAWING FILE	PROJECT NUMBER	DATE
2333E Paving {Rita 02}	Proj. No.	June 16, 2003