
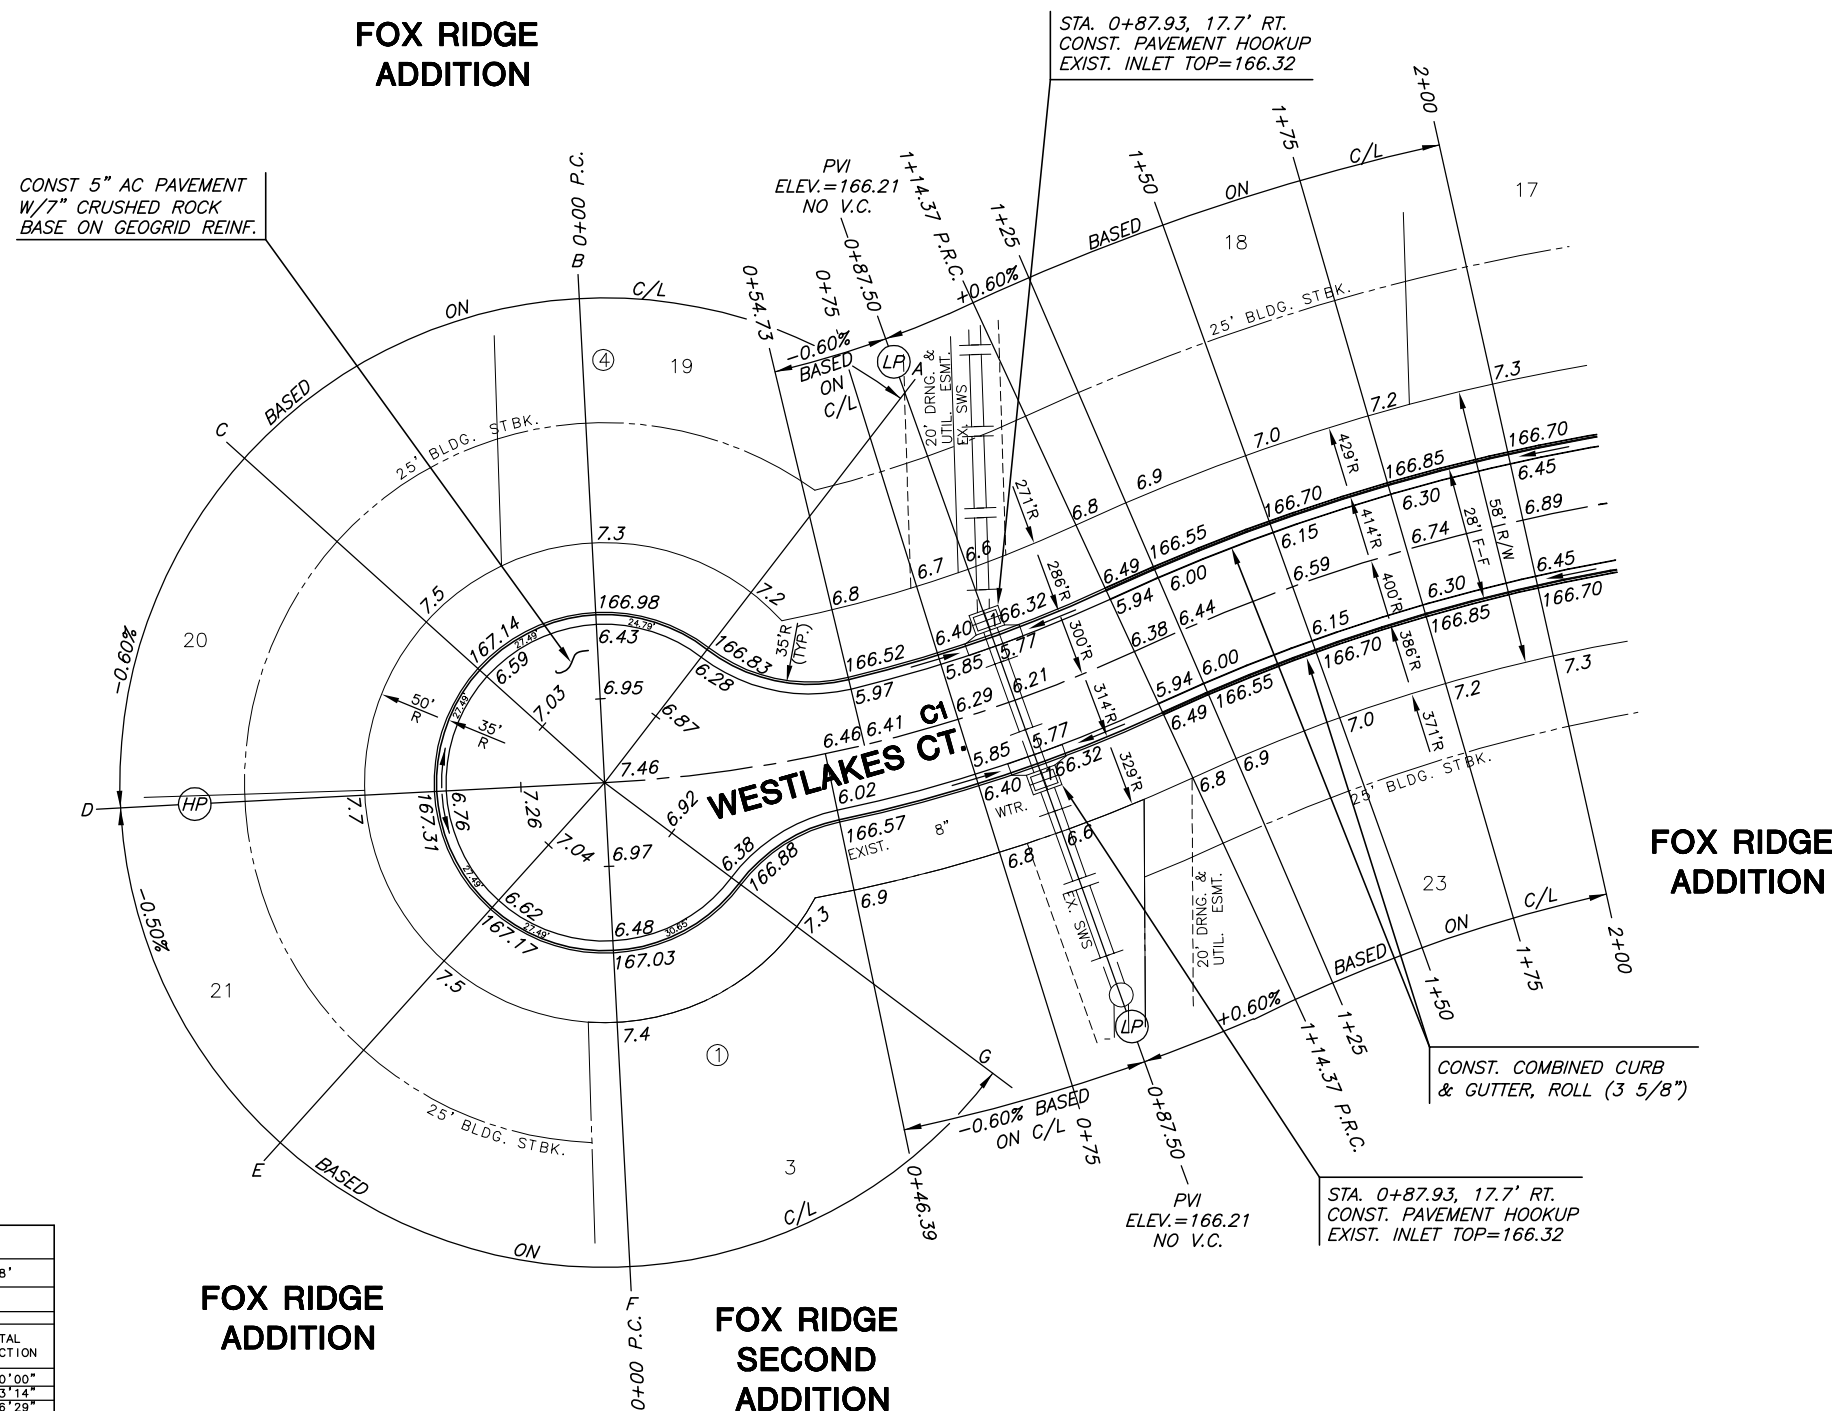


PAVING AND INCIDENTAL DRAINAGE PLANS
FOX RIDGE ADDITION
PHASE 10

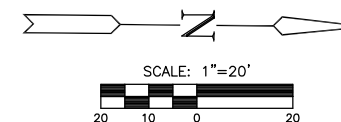

CURVE TABLE - C1

$\Delta = 21^\circ 50' 33''$ $R = 300.00'$ $T = 57.89'$ $L = 114.37'$ $LC = 113.68'$

CURVE DATA BASED ON CENTERLINE $\Delta / 2 = 10^\circ 55' 17''$

STATION	ARC	CHORD LENGTH		DEFLECTION	TOTAL DEFLECTION
		8' Off LtCb	8' Off RtCb		
0+00.00	-	-	-	00°00'00"	00°00'00"
0+25.00	25.00'	23.16'	26.83'	02°23'14"	02°23'14"
0+50.00	25.00'	23.16'	26.83'	02°23'14"	04°46'28"
0+75.00	25.00'	23.16'	26.83'	02°23'14"	07°09'43"
1+00.00	25.00'	23.16'	26.83'	02°23'14"	09°32'57"
1+14.37	14.37'	13.31'	15.42'	01°22'19"	10°55'17"

Def/Ft = 5.72958 Min.

NOTE:
TOP OF CURB ELEVATIONS SHOWN
ARE FOR FULL CURB. CONSTRUCT
CURB AND GUTTER AS NOTED.

WESTLAKES CT.
SHEET TITLE
472-84470
PROJECT NUMBER

DFL
DESIGN BY
DM
DRAWN BY
GJA
CHECKED BY

ISSUED
April 2007
REVISED

SHEET NO.
5 of 25