



**PAVING PLANS FOR
FOX RIDGE ADDITION
PHASE 10**

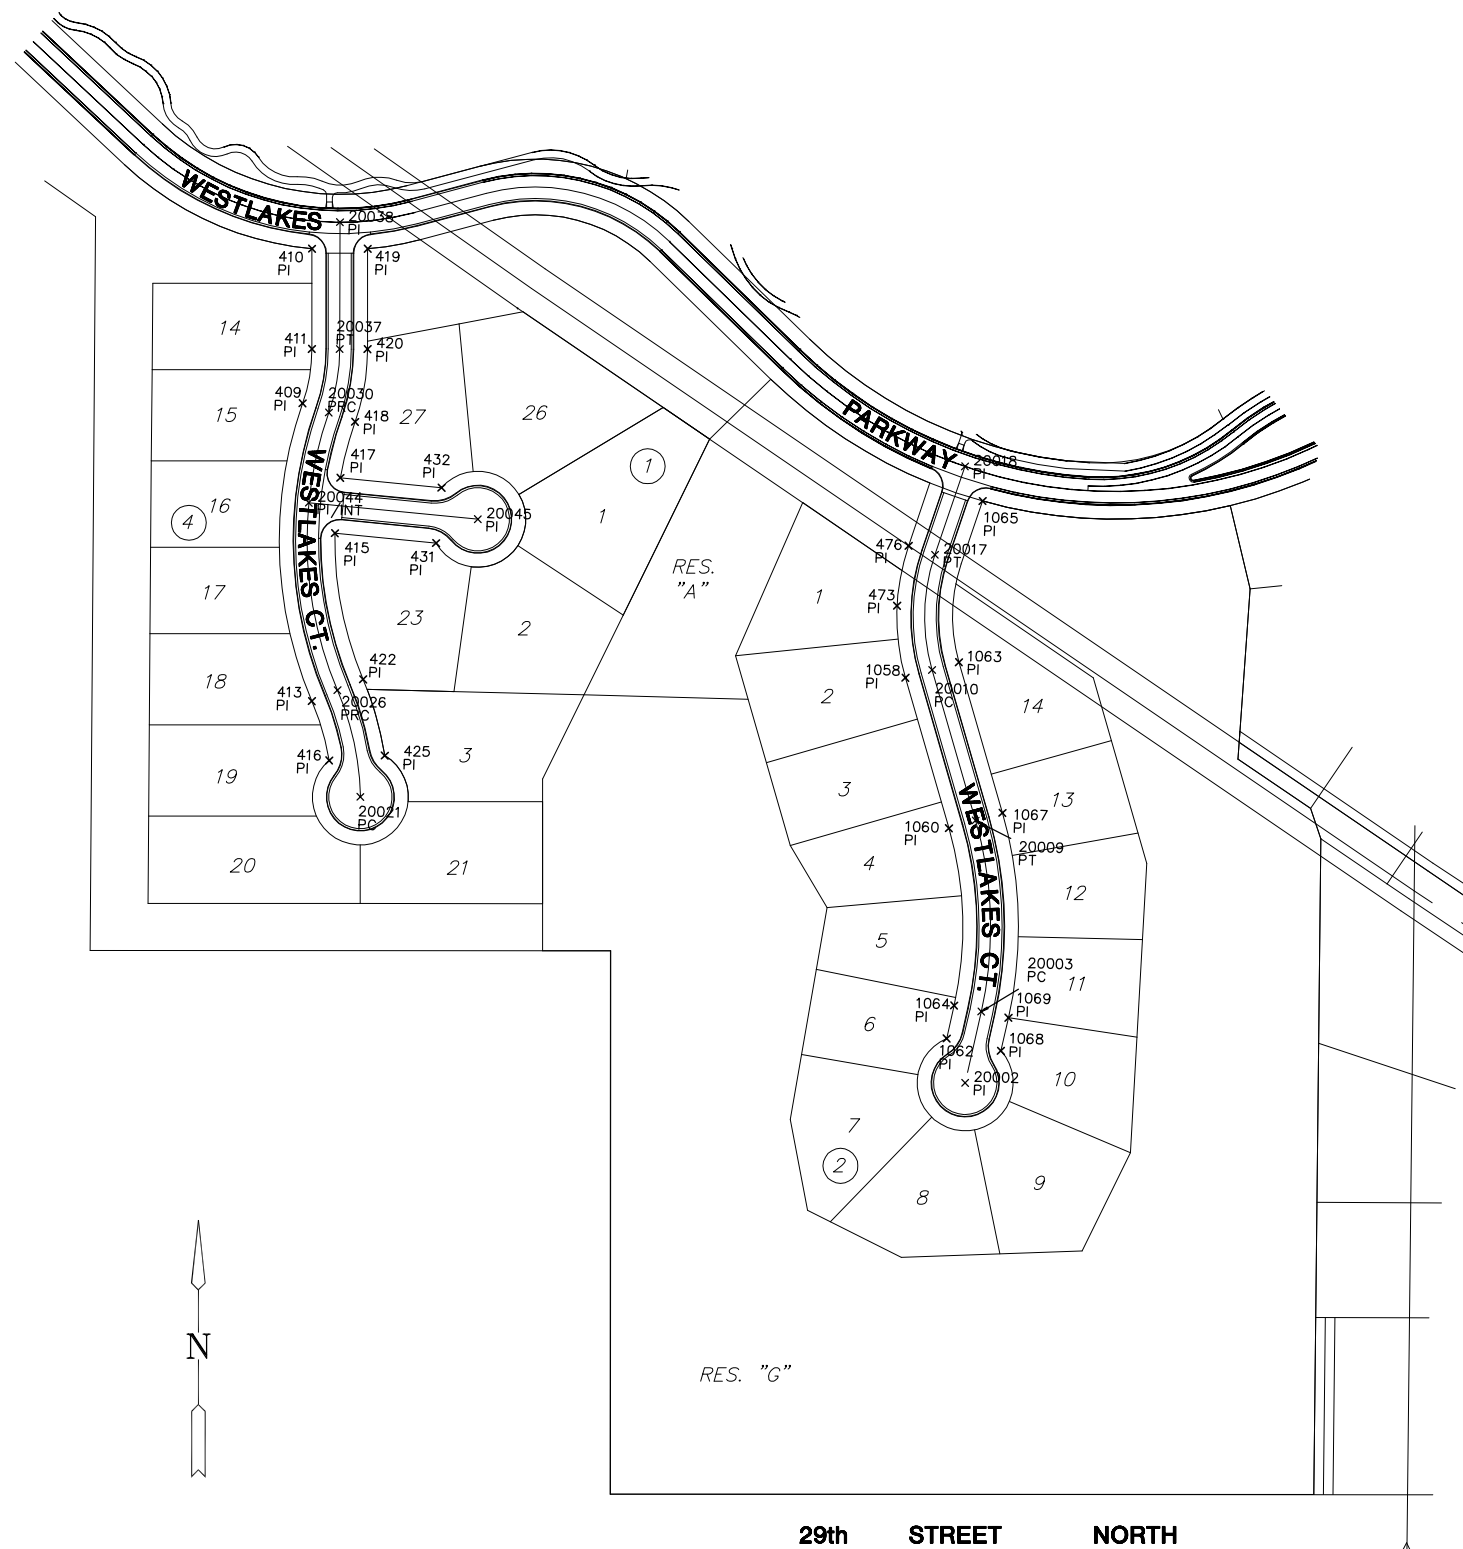

PLAT IRONS			
Point #	Northing	Easting	Desc.
409	1705254.86	1613926.15	PI
410	1705416.11	1613930.82	PI
411	1705311.74	1613934.04	PI
413	1704945.22	1613945.80	PI
415	1705120.74	1613964.17	PI
416	1704883.96	1613965.72	PI
417	1705178.62	1613967.98	PI
418	1705237.35	1613981.44	PI
419	1705417.89	1613988.80	PI
420	1705313.52	1613992.01	PI
422	1704969.57	1613998.44	PI
425	1704890.93	1614023.43	PI
431	1705113.78	1614069.87	PI
432	1705171.66	1614073.68	PI
473	1705064.00	1614551.78	PI
476	1705126.78	1614561.73	PI
1058	1704989.37	1614562.87	PI
1060	1704834.11	1614613.13	PI
1062	1704615.11	1614617.81	PI
1063	1705007.23	1614618.05	PI
1064	1704649.75	1614624.47	PI
1065	1705175.87	1614637.37	PI
1067	1704851.98	1614668.31	PI
1068	1704604.15	1614674.76	PI
1069	1704638.79	1614681.43	PI

PAVING POINTS			
Point #	Northing	Easting	Desc.
20002	1704569.64	1614638.59	PI
20003	1704644.27	1614652.95	PC
20009	1704843.04	1614640.72	PT
20010	1704998.30	1614590.46	PC
20017	1705118.31	1614589.46	PT
20018	1705211.30	1614617.86	PI
20021	1704847.05	1613999.45	PC
20026	1704957.39	1613972.12	PRC
20030	1705246.11	1613953.79	PRC
20037	1705312.63	1613963.03	PT
20038	1705444.71	1613958.96	PI
20044	1705151.66	1613936.00	PVINT
20045	1705140.04	1614112.42	PI

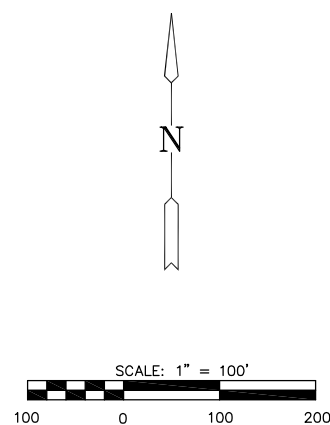

BUBBLE MAP

SHEET TITLE
472-84470
PROJECT NUMBER

DESIGN BY *DFL*
DRAWN BY *KKL*
CHECKED BY *GJA*

ISSUED
April 2007
REVISED

SHEET NO.
10 of 25