

©2019 MKEC Engineering All Rights Reserved
www.mkec.com
These drawings and their contents, including, but not limited to, all concepts, designs, & ideas are the exclusive property of MKEC Engineering (MKEC), and may not be used or reproduced in any way without the express consent of MKEC.

PAVING PLAN 3

PROJECT NO. 472-2019-085544

DATE AUG. 2019

SCALE 1"=20'


DESIGNED CRM DRAWN CRM CHECKED KA

NO. REVISION DATE

SHEET NO.

SUBDIVISION BENCH MARKS				
NO.	STREET AND STATION	FROM CL	DESCRIPTION	ELEVATIONS
1	WHEATLAND PLACE, STA. 21+40.00	14.5' RT	TOP OF CURB	

NOTE: CONTRACTOR SHALL INSTALL SUBDIVISION BENCH MARKS ("FLAT SURVEY MARKERS NO. 8134-08 3" TOP DIAMETER" PROVIDED BY KANSAS BLUE PRINT CO., INC.) COSTS TO BE CONSIDERED SUBSIDIARY TO CONSTRUCTION OF COMBINED CURB AND GUTTER.

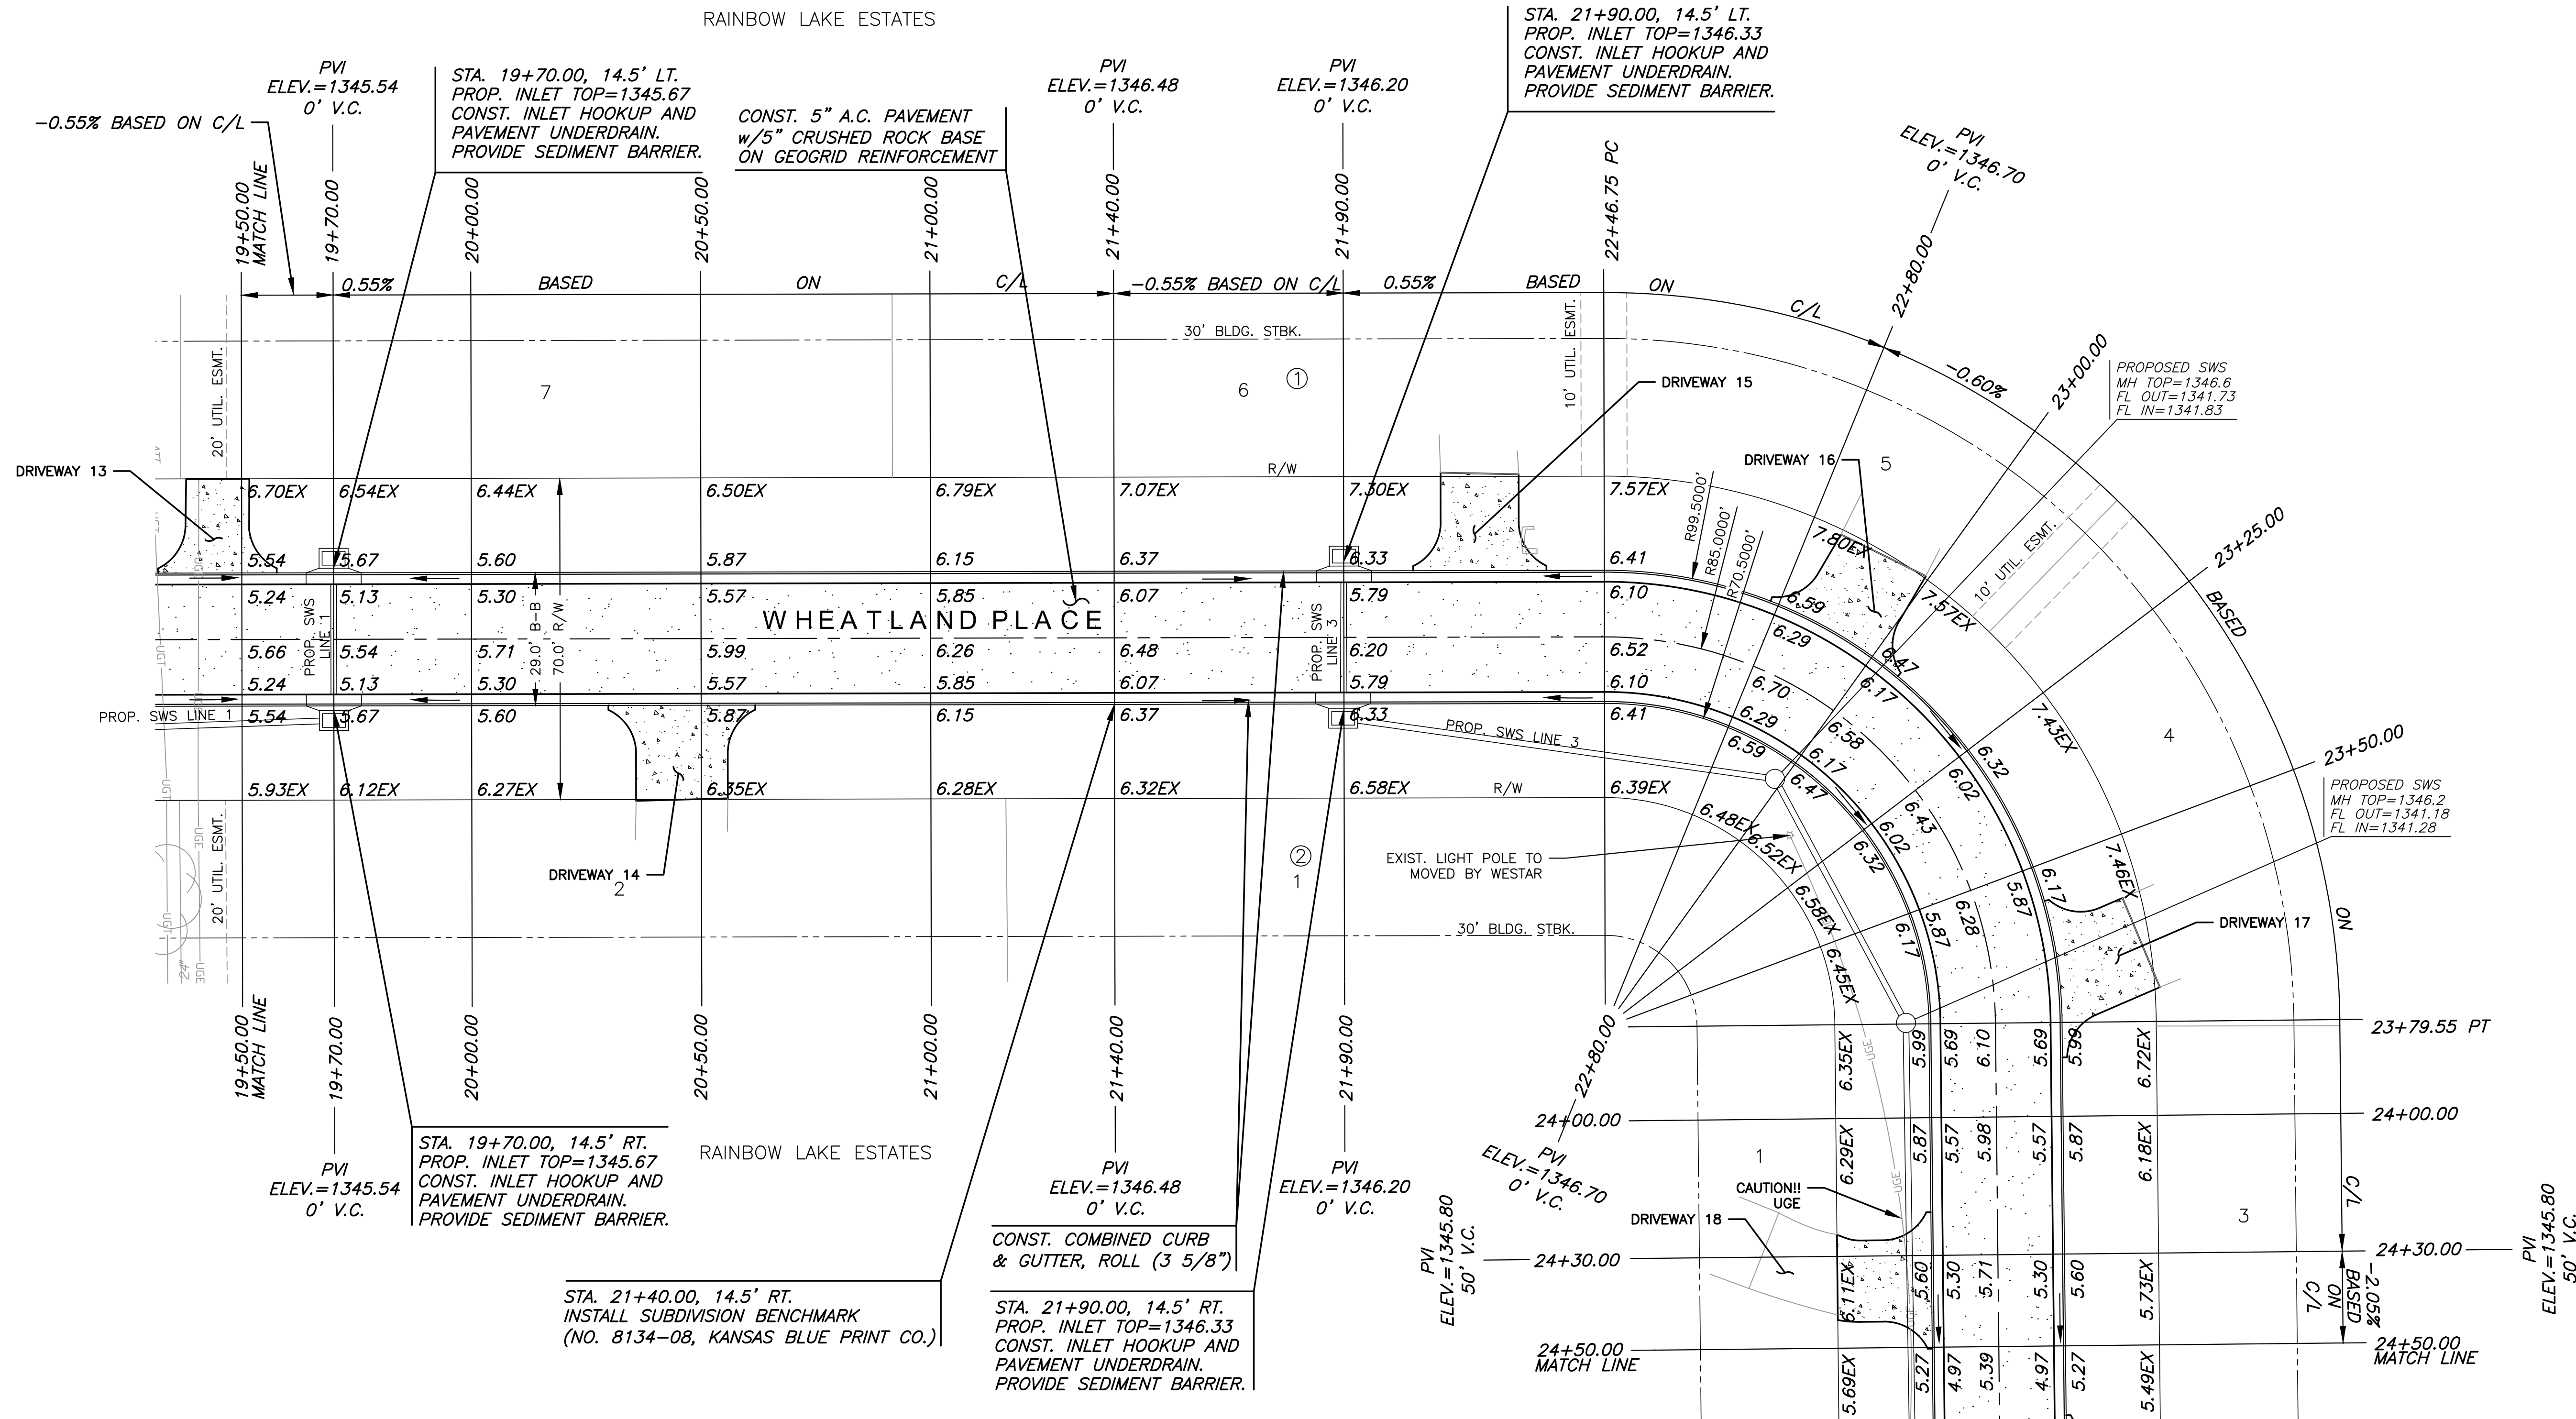

NOTE:
TOP OF CURB ELEVATIONS SHOWN
ARE FOR ROLL CURB. CONSTRUCT
CURB AND GUTTER AS NOTED.

J:\PROJECTS\2019\1901010483_COW_WHEATLAND_PLACE_XXXXXX\CAD\SHOTS\06 CIVIL\PAV\19483_05_2019.DWG