


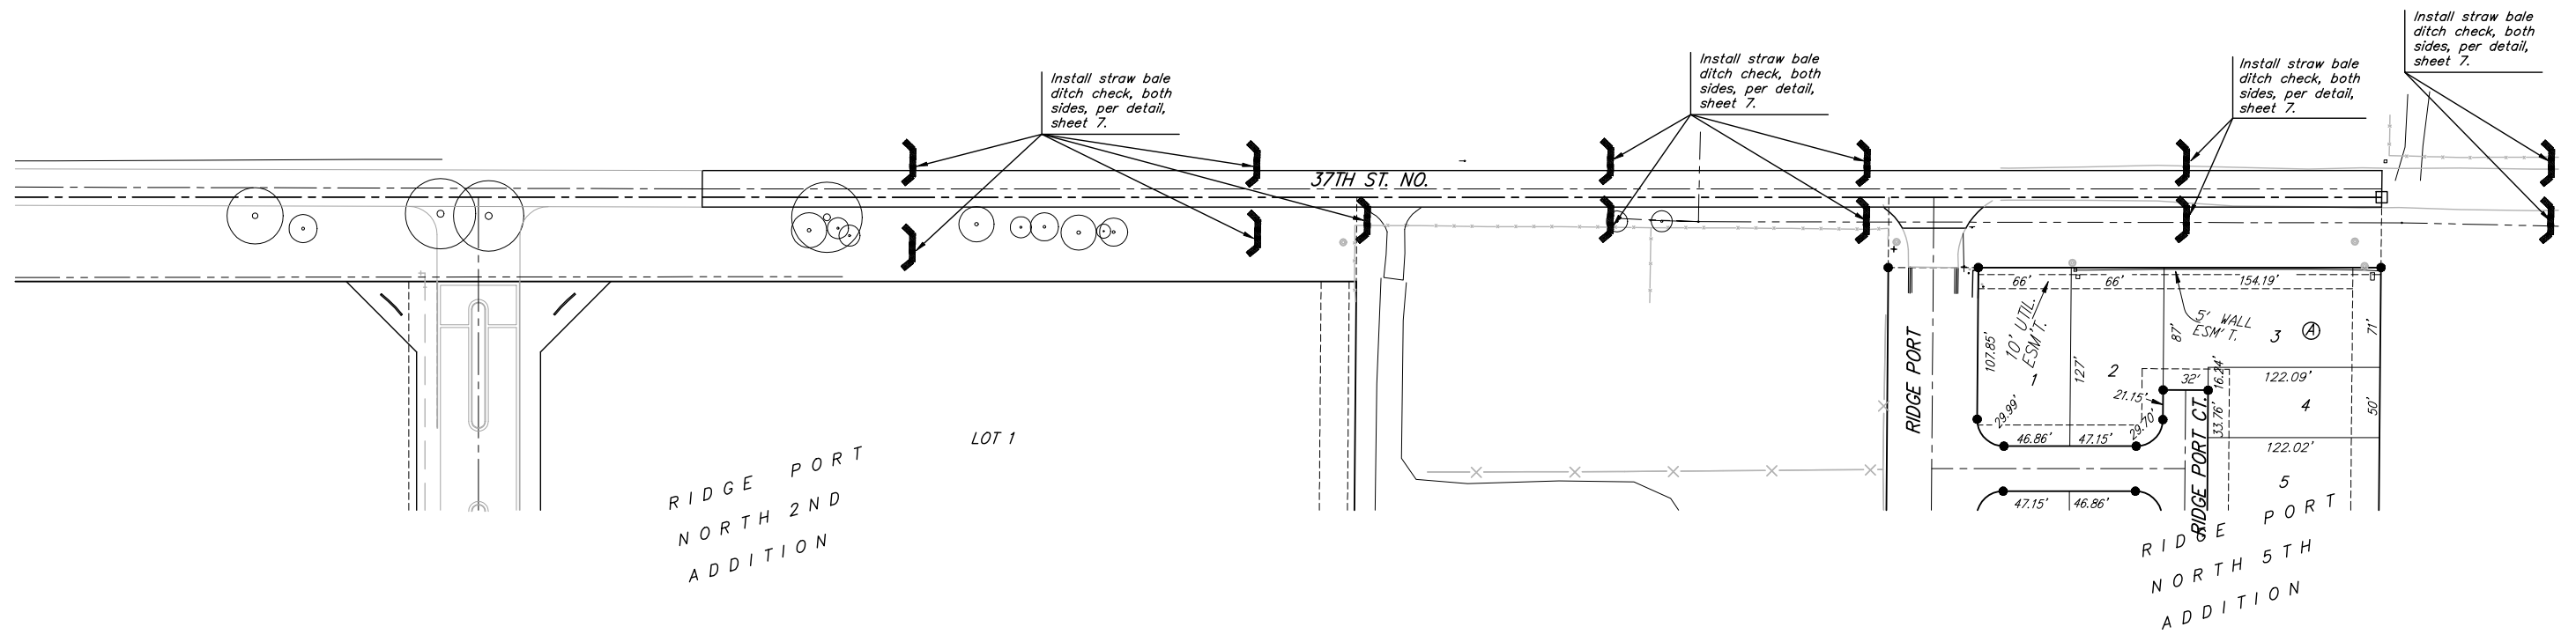

Scale: 1" = 60'



		RIDGE PORT NORTH 5TH ADD. ESMT. GRADING & EROSION CONTROL PLAN	
<small>Baughman Company, P.A. 315 Hill St. Wichita, KS 67211 P 3162627271 F 3162620149 ENGINEERING SURVEYING PLANNING LANDSCAPE ARCHITECTURE</small>			
PROJECT NUMBER 473-63411	DESIGN ITW	DRAWN TMS	
REVISIONS:	APPROVED NBW	DATE 05/07	
	SCALE Noted	SHEET	
			5 OF 12
<small>37thStreet\ECplan</small>		<small>07-04-E780</small>	