

SANITARY SEWER RELOCATION

TO SERVE

WASTE WATER TREATMENT PLANT 3

CITY OF WICHITA PROJECT NO. 468-2020-004792

PROJECT NO. S0002 ORG CODE 53200020

CITY OF WICHITA, KANSAS

GARY JANZEN, P.E. - CITY ENGINEER




SANITARY SEWER RELOCATION

TO SERVE
WASTE WATER TREATMENT
PLANT 3

GARY JANZEN, P.E. - CITY ENGINEER
CITY OF WICHITA PROJECT NO. 2020-468-004792
OCA NO. S002 ORG CODE 53200020

INDEX OF SHEETS

SHEET NO. CU101	TITLE SHEET
SHEET NO. CU102	KEY MAP, BUBBLE MAP AND GENERAL NOTES
SHEET NO. CU103	SITE PLAN
SHEET NO. CU104	SANITARY SEWER LINE NO. 1
SHEET NO. CU105	MISCELLANEOUS DETAILS
SHEET NO. CU106	PRECAST SANITARY SEWER MANHOLE
SHEET NO. CU107	MANHOLE FRAME AND COVER DETAILS
SHEET NO. CU201	CONCRETE PAVEMENT DETAILS
SHEET NO. CU202	CONSTRUCTION AND EXPANSION JT. DOWEL ASSEMBLIES
SHEET NO. CU203	VALLEY GUTTER DETAILS
SHEET NO. CU204	POLE BASE DETAILS
SHEET NO. CU501-CU505	SOIL EROSION BMP DETAILS

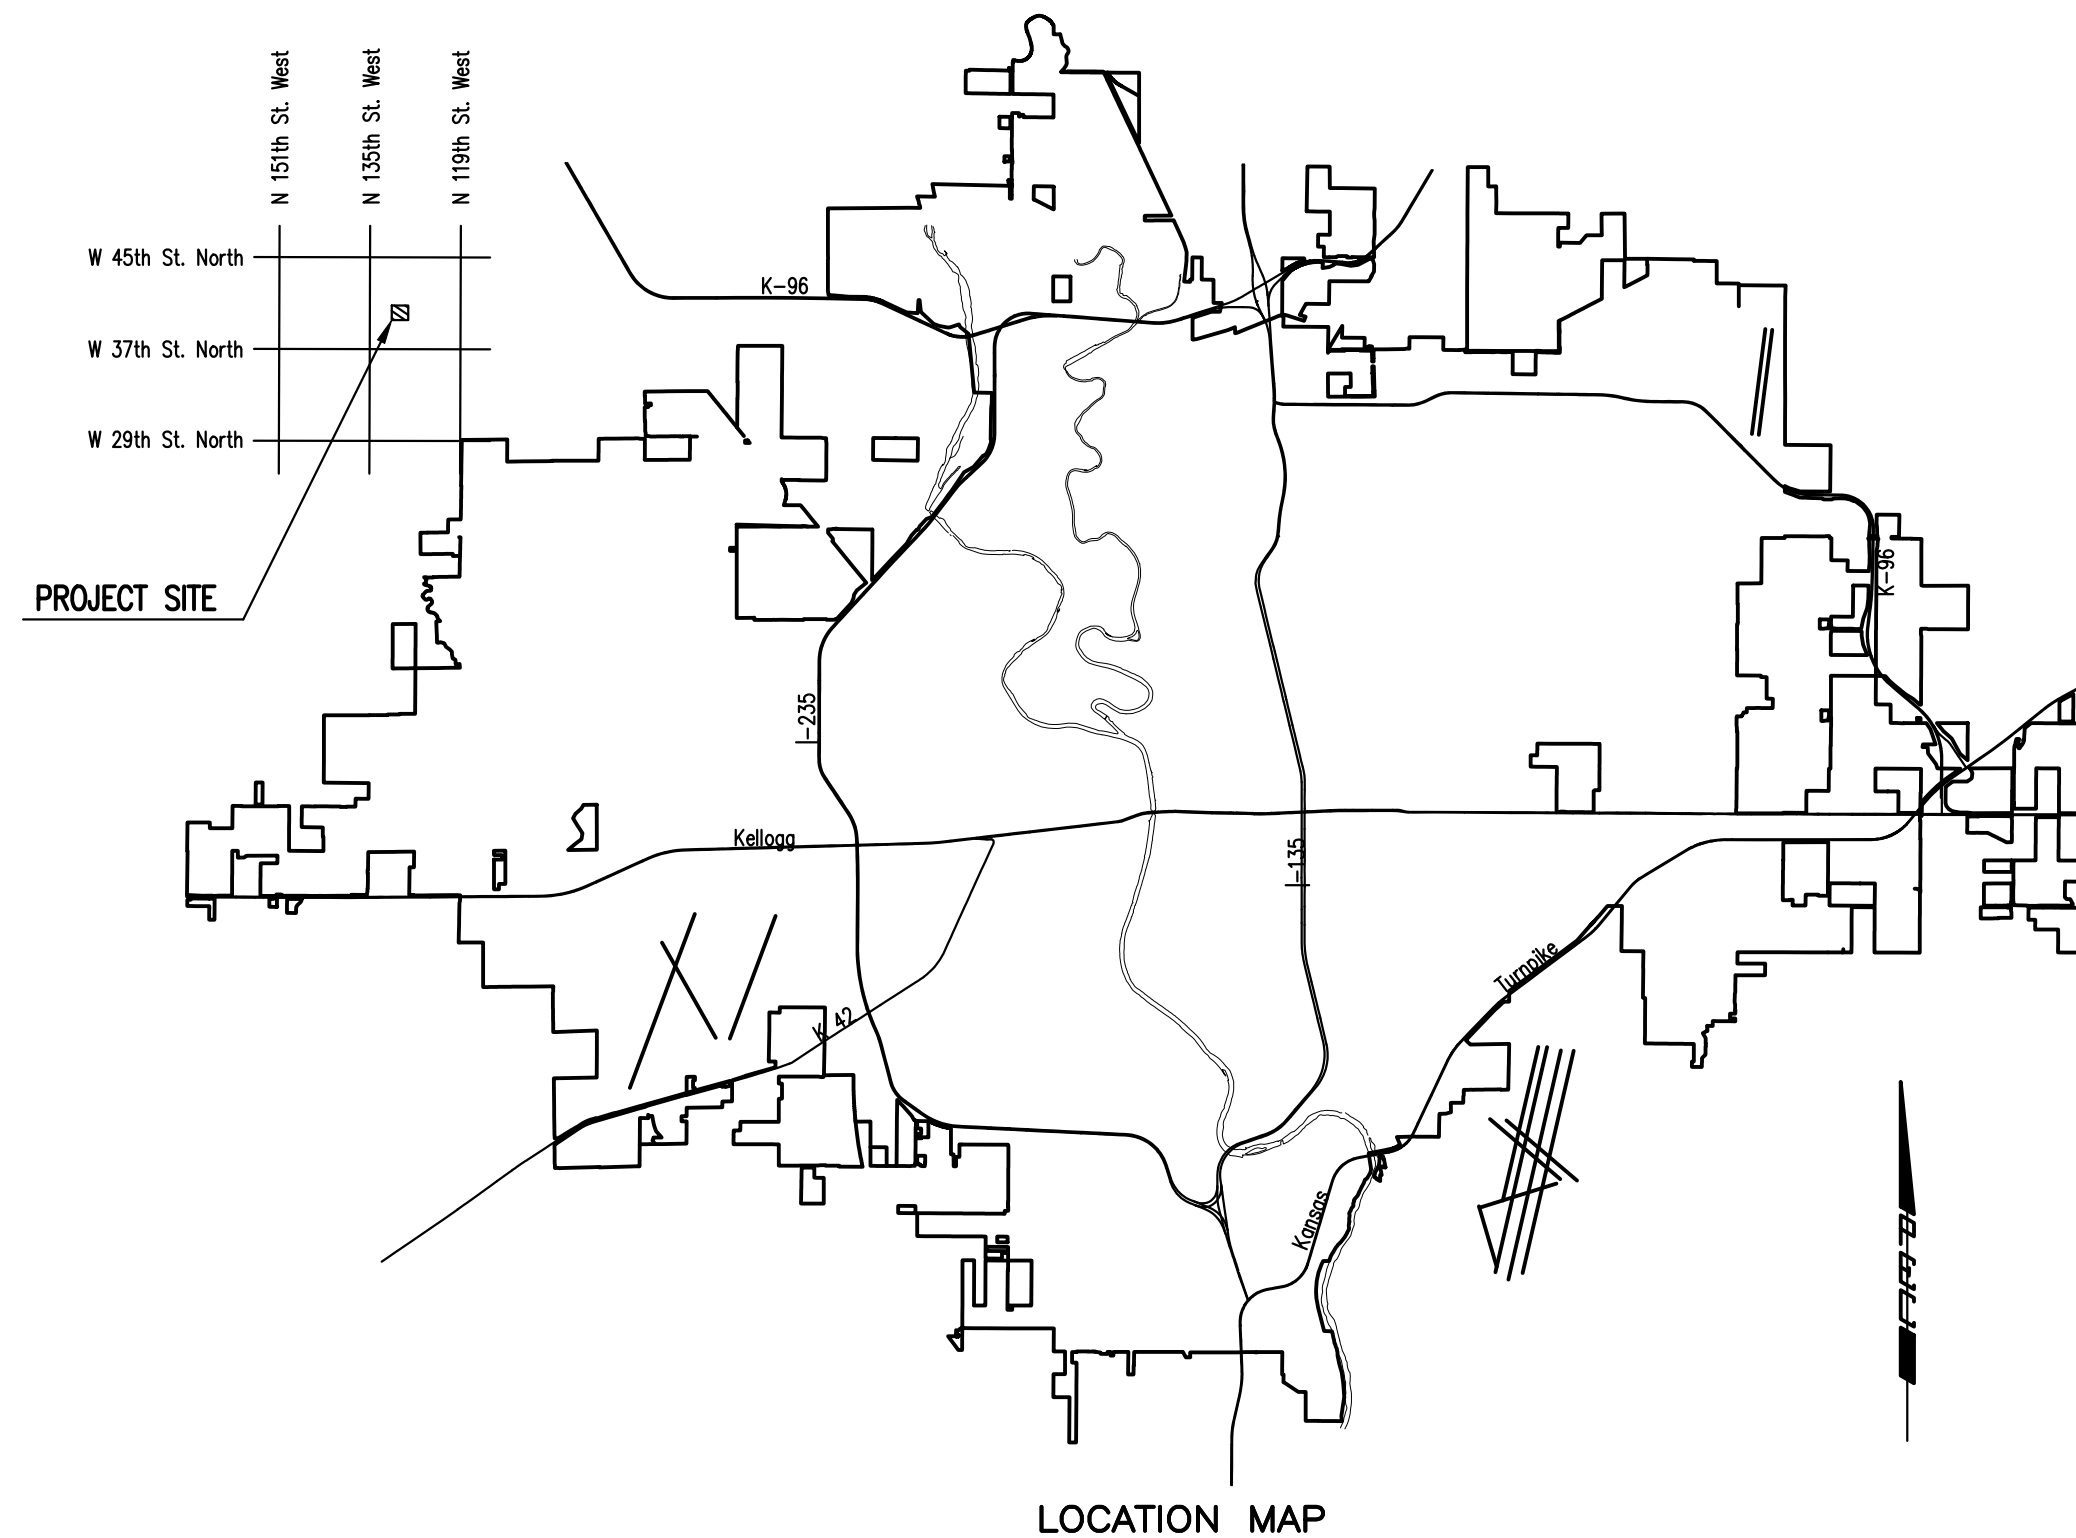

MAY 2020

SAVED 5/8/2020 9:27:53 AM BY TREVOR KAUFMAN
PLOTTED 5/13/2020 9:29:02 AM BY TREVOR KAUFMAN, PE
U:\WICHITA-CIVIL\2019\197043\15\MUNIDRAWINGS\197043-015-CU101.DWG

Issue:	

JOB NO.	35-197043-015-042
DATE	APRIL 2020
PM	RWG
DESIGNED BY	TBK
DRAWN BY	CSL
CHECKED BY	RWG

TITLE SHEET
CU101