


**GRADING PLANS**  
**KRUG SOUTH ADDITION**  
**PHASE 1**

**GRADING PLAN**  
SHEET TITLE  
468-84327  
PROJECT NUMBER

MLP  
DESIGN BY  
MLP  
DRAWN BY  
GJA  
CHECKED BY

ISSUED  
May 2007  
REVISED

SHEET NO.  
**5 of 14**

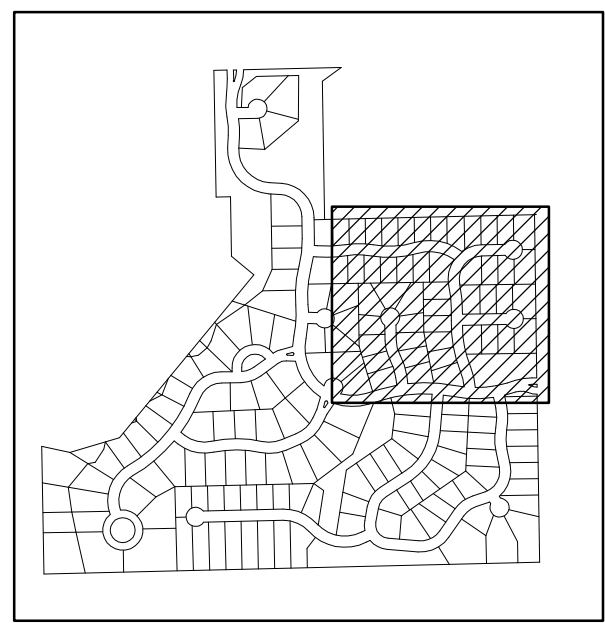


VICINITY MAP



SCALE: 1"=50'  
50 25 0 50

- LEGEND**
- PROPOSED TREE PROTECTION
  - PROPOSED STORM WATER SEWER
  - - - EXISTING WATER LINE
  - - - EXISTING SANITARY SEWER LINE
  - 1359- EXISTING CONTOURS
  - 1360- PROPOSED CONTOURS
  - LIMITS OF GRADING
  - NORMAL POOL
  - DRAINAGE ARROWS
  - ▨ TREE REMOVAL

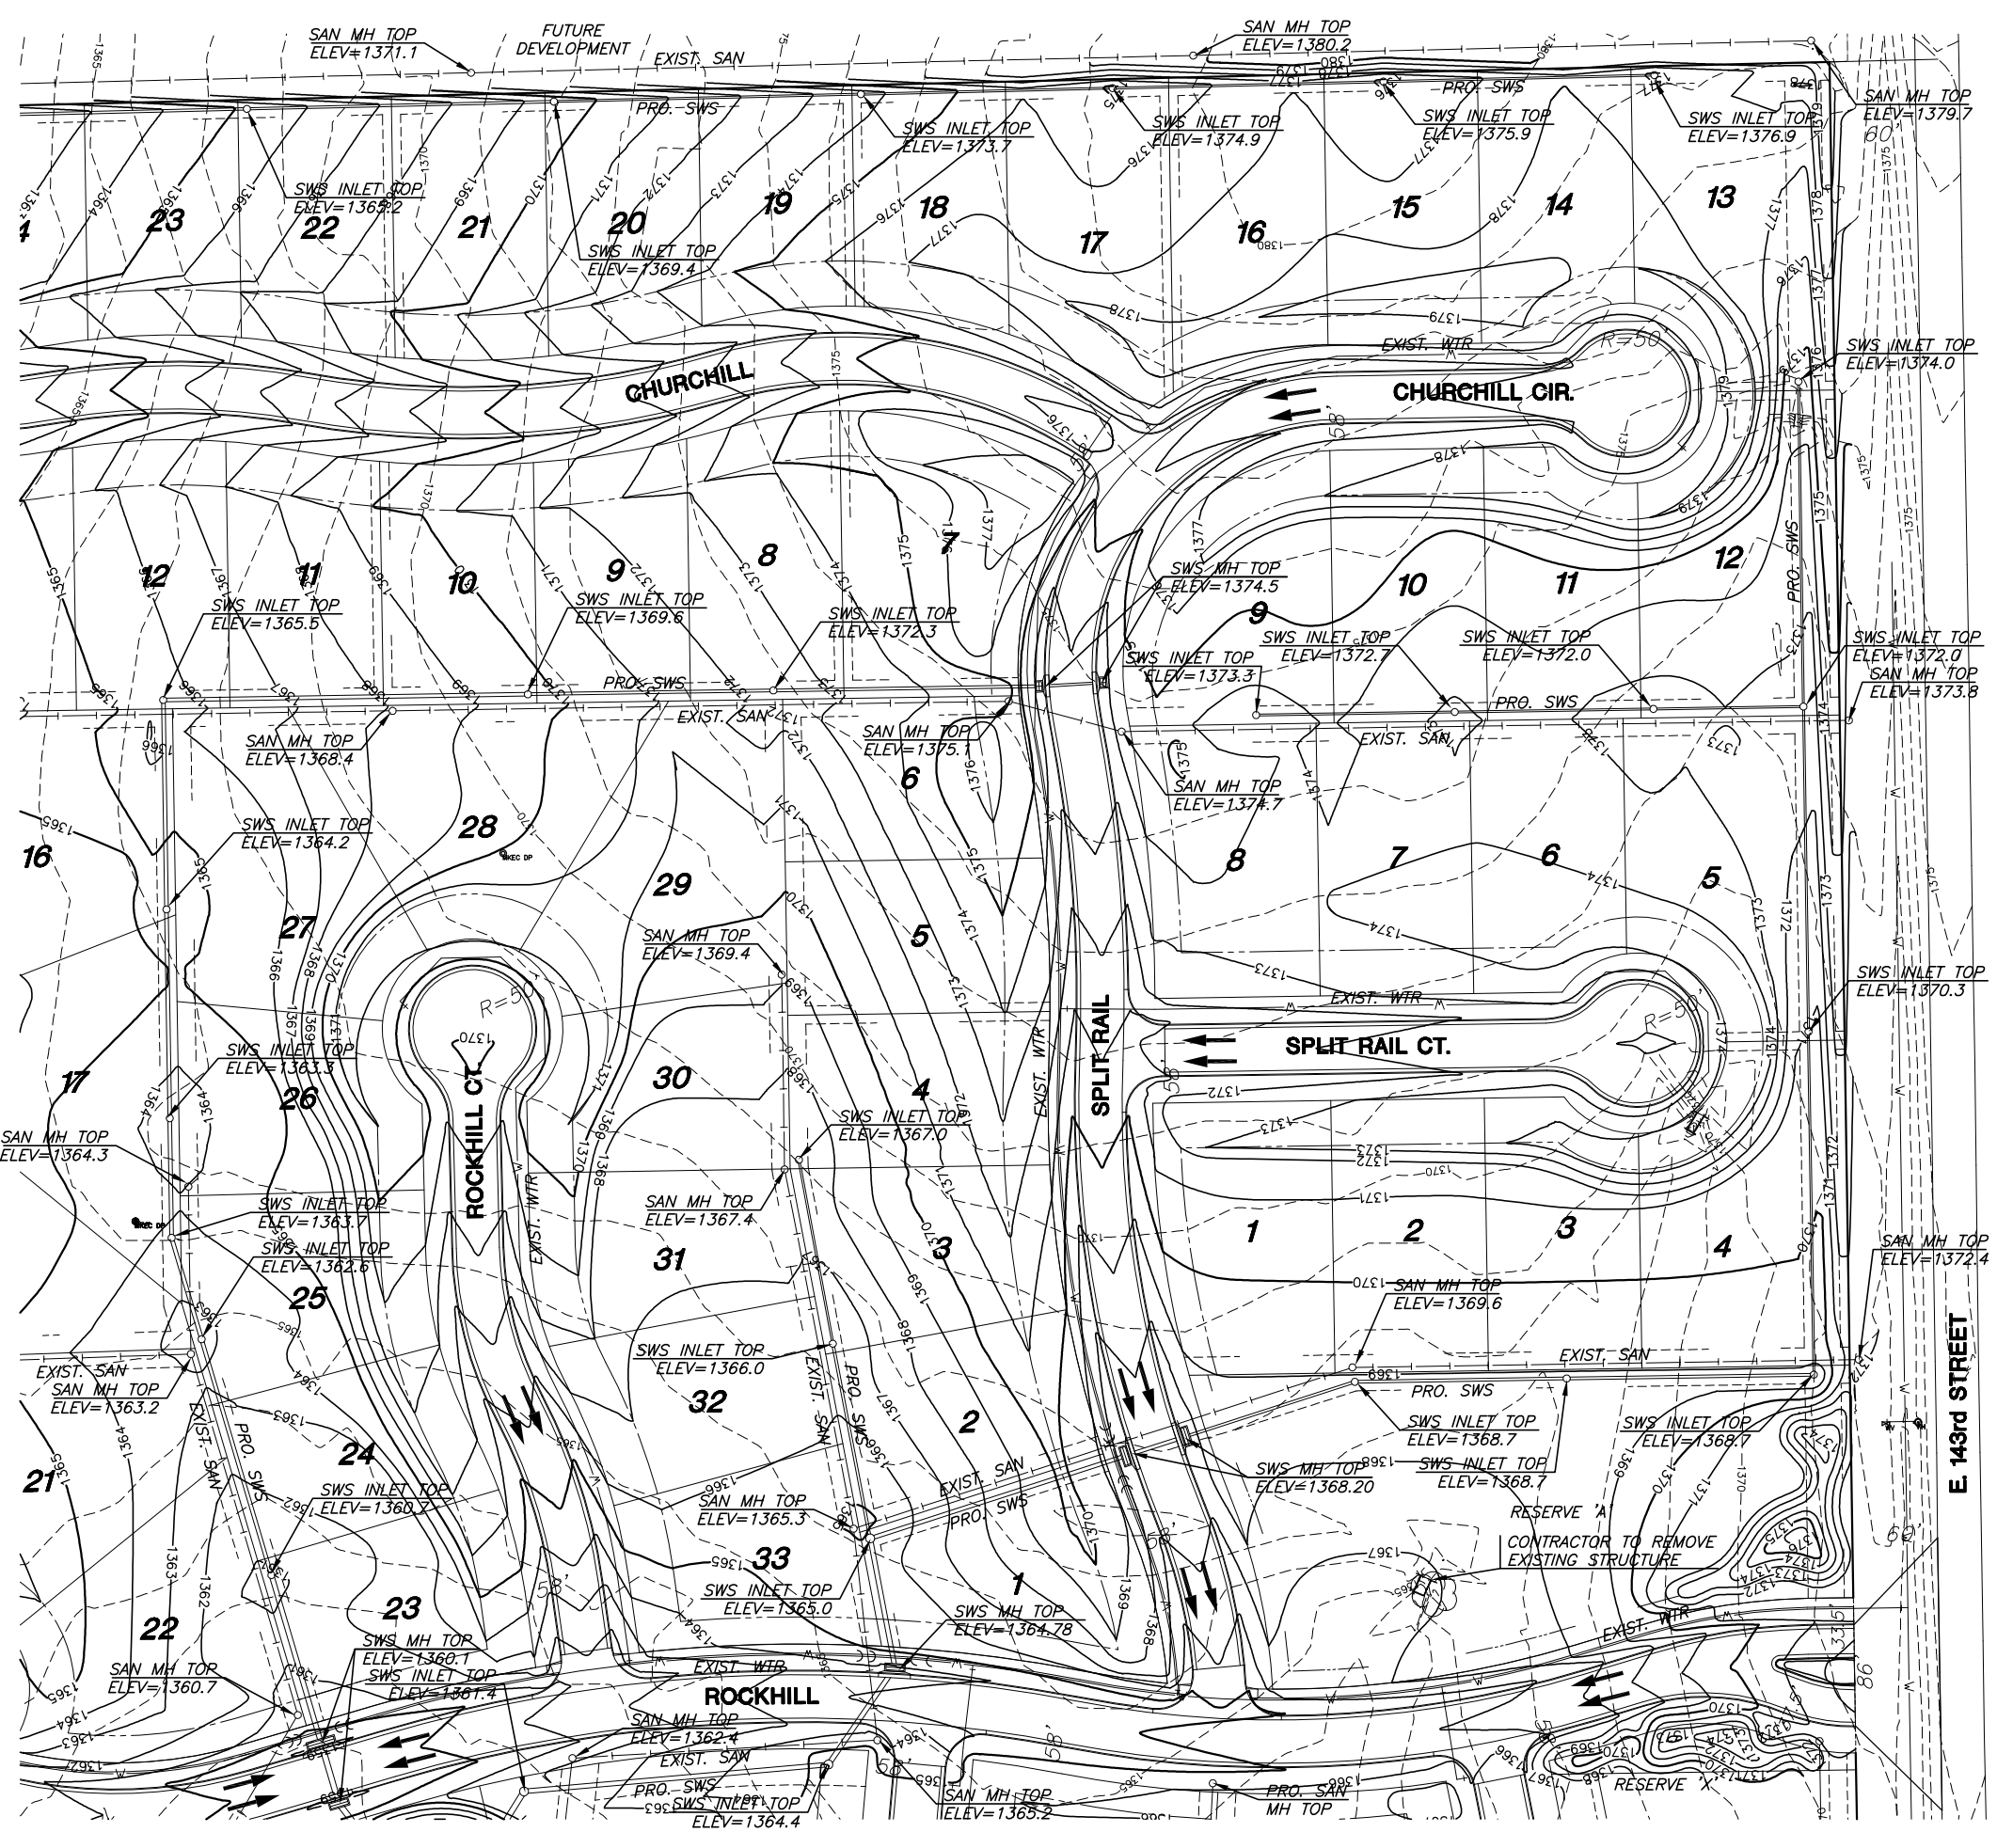

PLOTTED: Tuesday, May 15, 2007 @ 08:40AM

J:\CIVIL\05291\DWG\GRAD\PH 1\05291\_G3.DWG