


BM#1 - "□" Cut at West End of Median,
SE of Central Avenue & Tyler Road,
5.92'± South and 47.85'± East
of Centerline of Both.
Sta. 10+47.85
Elev. = 145.75 (City Datum)

SCALE: 1" = 20'

WATER VALVE BOX & WATER METER ADJUSTMENTS					
ITEM	STATION	EX. OFFSET	NEW OFFSET	EX. ELEV.	NEW ELEV
WATER METER	98+97.77	40.5' Rt.	65' Rt.	144.37	145.05
WATER METER	98+99.10	39.0' Rt.	65' Rt.	144.62	145.05
WATER METER	99+23.07	42.0' Rt.	65' Rt.	144.52	145.05
WATER VALVE	99+53.52	39.0' Rt.	—	144.27	144.52
WATER VALVE	99+71.77	56.0' Rt.	—	144.33	144.64

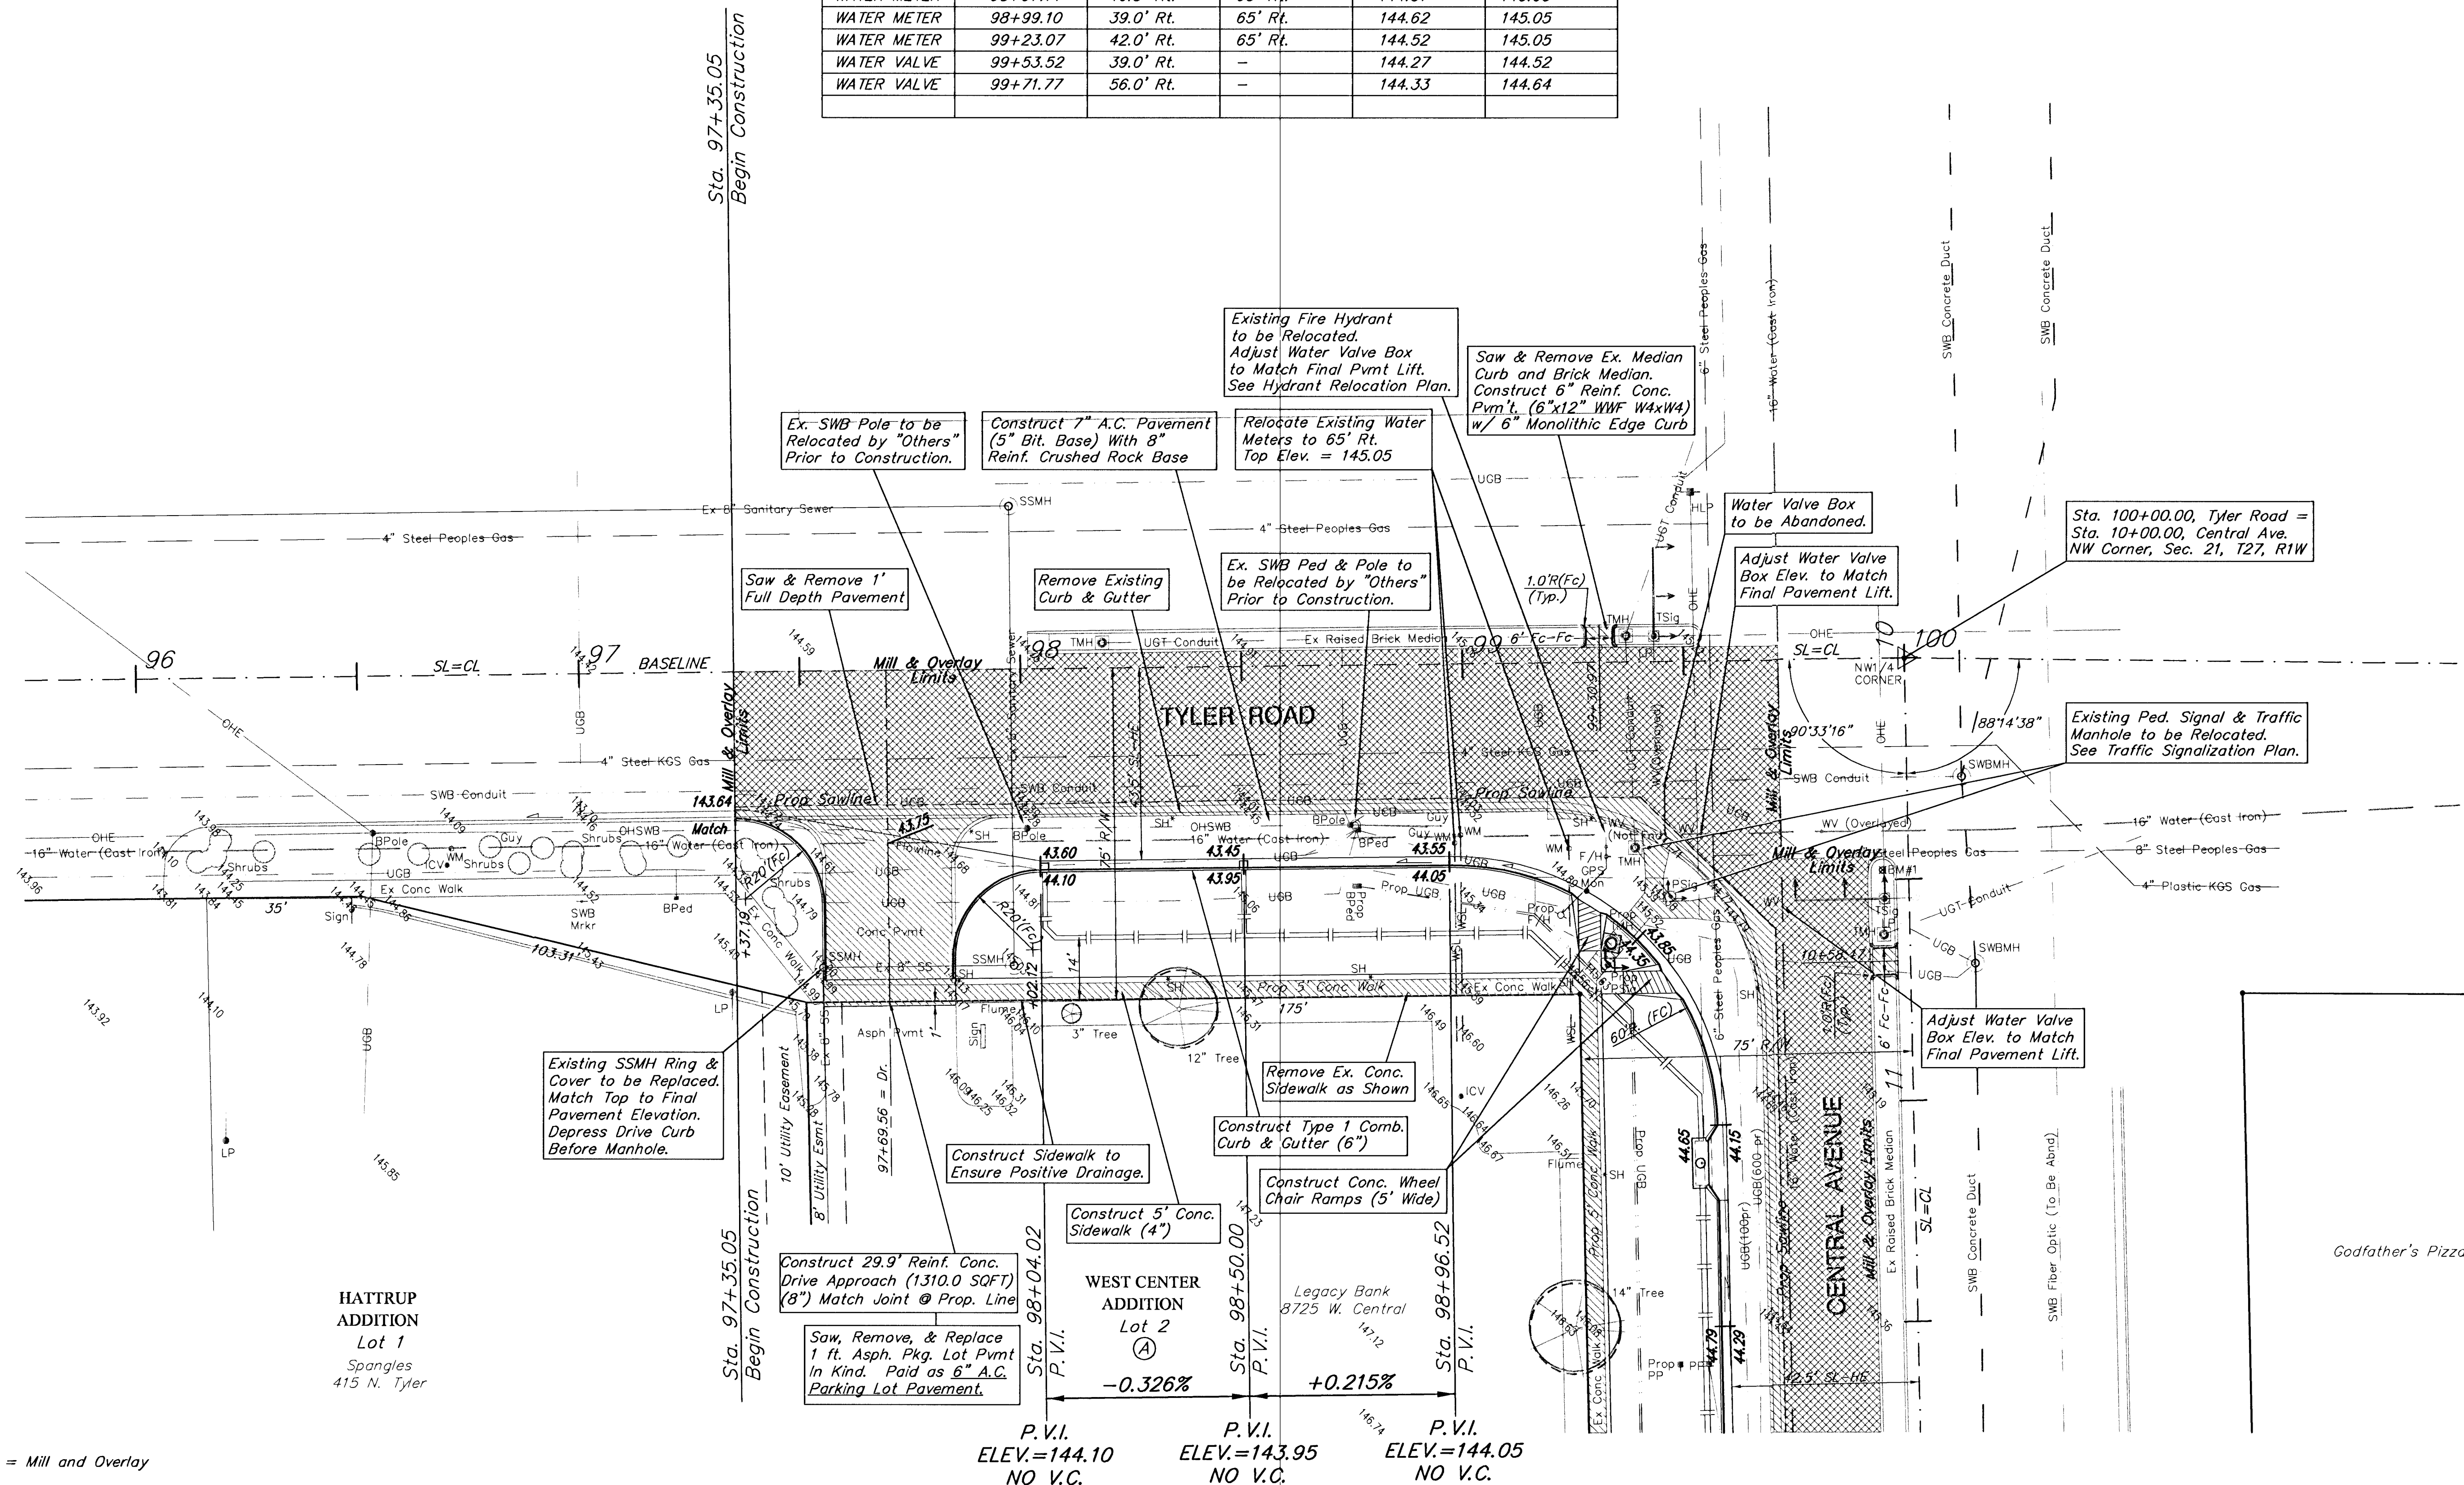

Godfather's Pizza

 = Mill and Overlay = Saw and Remove Full Depth

HATTRUP
ADDITION
Lot 1
Spangles
415 N. Tyler

Irrigation Systems within Public R/W in Conflict with the New Construction to be Removed and Replaced as Necessary.

*Existing Traffic Signal Loops
& Appurtenances to be
Reinstalled with This Project.
See Traffic Signalization Plan.*

*SWB Poles & Utilities
in Conflict to be
Relocated by "Others"
Prior to Construction.*

PROJECT NUMBER City of Wichita		SHEET NAME PAV01		ENGINEERING DIRECTORY F:\CENTRAL\PAV	
DESIGN JFR/IMN	DRAWN IMN/KWR	APPROVED	DATE FEB 2002	SCALE NOTED	BAUGHMAN NO 99.00.F461

CAPITAL IMPROVEMENT PROJECT
CENTRAL AVENUE
TYLER to WOODCHUCK
PAVING PLAN - STA. 97+35.05 to STA. 160+00.00

BAUGHMAN COMPANY, P.A.
ENGINEERING, SURVEYING, & PLANNING
318-262-7271 • 315 ELLIS • WICHITA, KANSAS 67211

SHEET 7 OF 42