
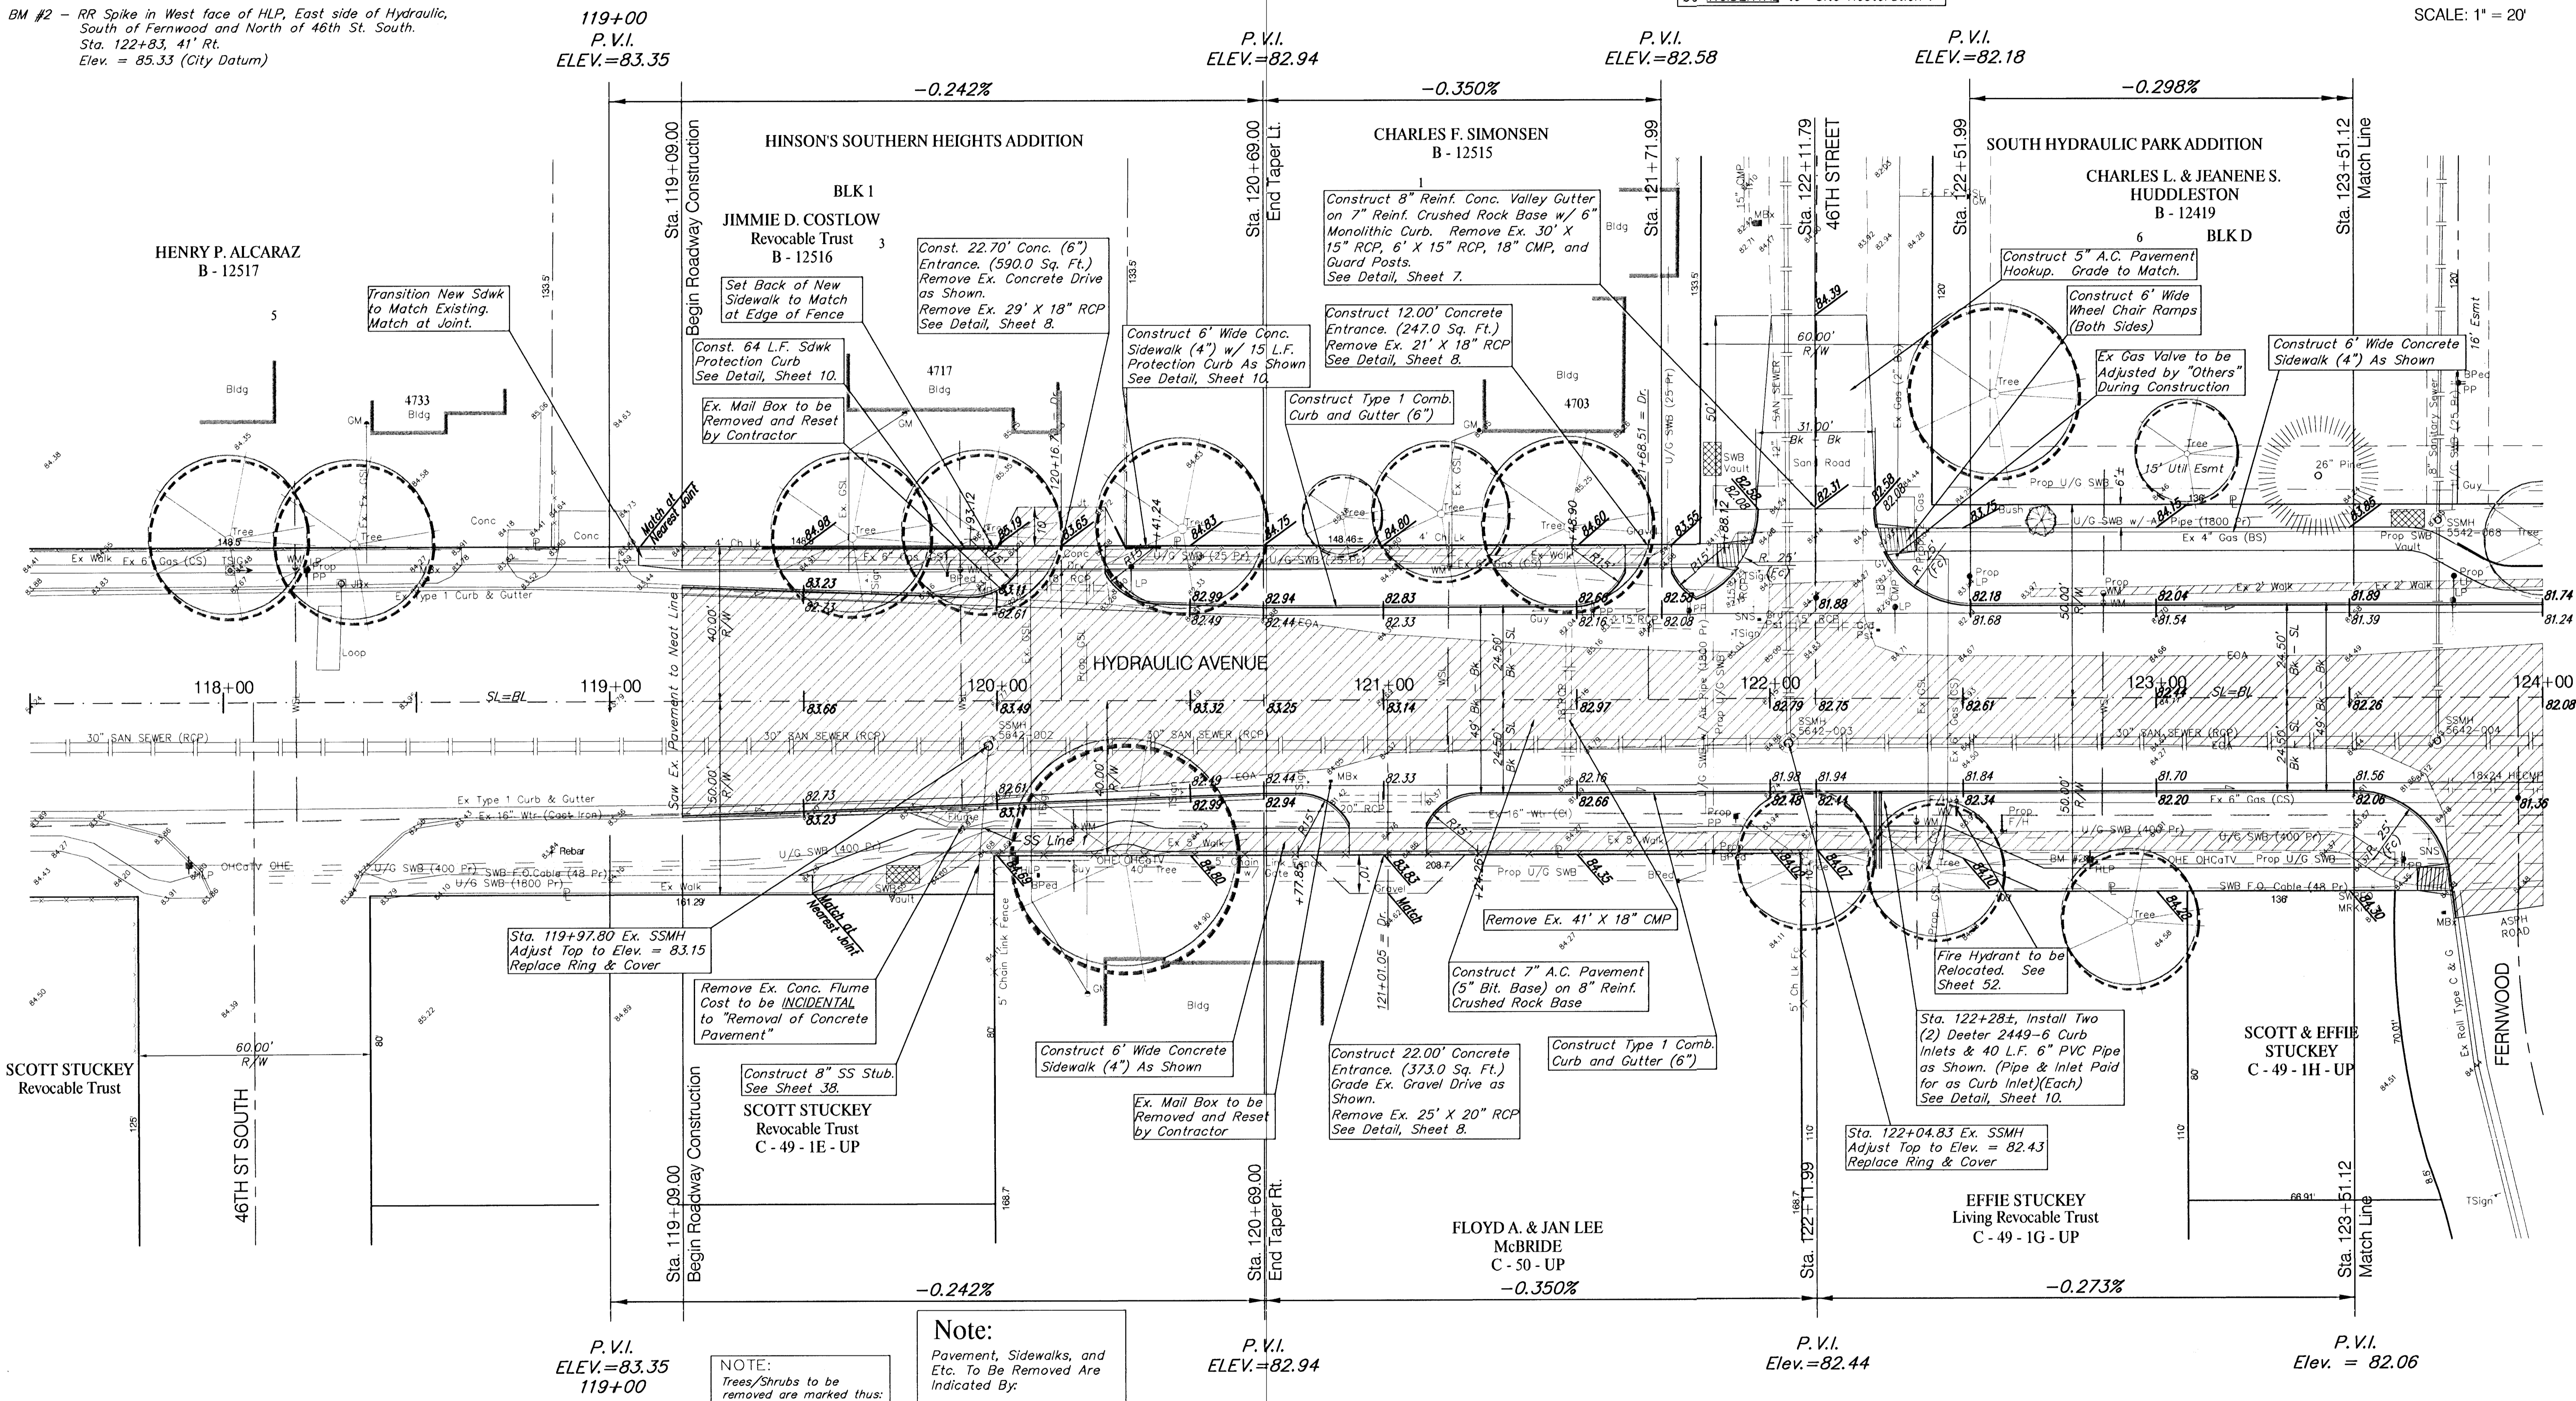


BENCHMARK:

BM #1 - City of Wichita bench Mark Disc on signal pole base
40.4' south and 57.5' East of centerlines of Hydraulic
& 47th St. South. Sta. 115+07.4, 57.5' Rt.
Elev. = 84.99 (City Datum)

BM #2 - RR Spike in West face of HLP, East side of Hydraulic,
South of Fernwood and North of 46th St. South.
Sta. 122+83, 41' Rt.
Elev. = 85.33 (City Datum)

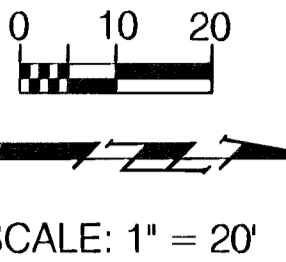

Grade Ex. Sand Road to Match
Proposed Pavement Section. Cost to
be INCIDENTAL to "Site Restoration".

Sta. 119+97.80 Ex. SSMH
Adjust Top to Elev. = 83.15
Replace Ring & Cover

Remove Ex. Conc. Flume
Cost to be INCIDENTAL
to "Removal of Concrete
Pavement"

Construct 8" SS Stub.
See Sheet 38.
SCOTT STUCKEY
Revocable Trust
C - 49 - 1E - UP

Remove Ex. 41' X 18" CMP

Construct 22.00' Concrete
Entrance. (373.0 Sq. Ft.)
Grade Ex. Gravel Drive as
Shown.
Remove Ex. 25' X 20" RCP
See Detail, Sheet 8.

Sta. 122+28.2, Install Two
(2) Deeter 2449-6 Curb
Inlets & 40 L.F. 6" PVC Pipe
as Shown. (Pipe & Inlet Paid
for as Curb Inlet)(Each)
See Detail, Sheet 10.

Sta. 122+04.83 Ex. SSMH
Adjust Top to Elev. = 82.43
Replace Ring & Cover

EFFIE STUCKEY
Living Revocable Trust
C - 49 - 1G - UP

NOTE:
Trees/Shrubs to be
removed are marked thus:

Note:
Pavement, Sidewalks, and
Etc. To Be Removed Are
Indicated By:

PROJECT NUMBER 472-76-245-83324	SHEET NAME Pav01	ENGINEERING DIRECTORY F:\Eng\Hydraulic\pav
DESIGN JFB	DRAWN STAFF	APPROVED JFB
DATE Sept. 2002	SCALE Noted	BAUGHMAN NO. 99-09-E450

CAPITAL IMPROVEMENT PROJECT
HYDRAULIC AVENUE
47th STREET to MAC ARTHUR ROAD
PAVING PLAN - Sta. 119+00.00 - 123+51.12

BAUGHMAN COMPANY, P.A.
ENGINEERING, SURVEYING, & PLANNING
316-262-7271 • 315 ELLIS • WICHITA, KANSAS 67211

SHEET
OF
11
102