
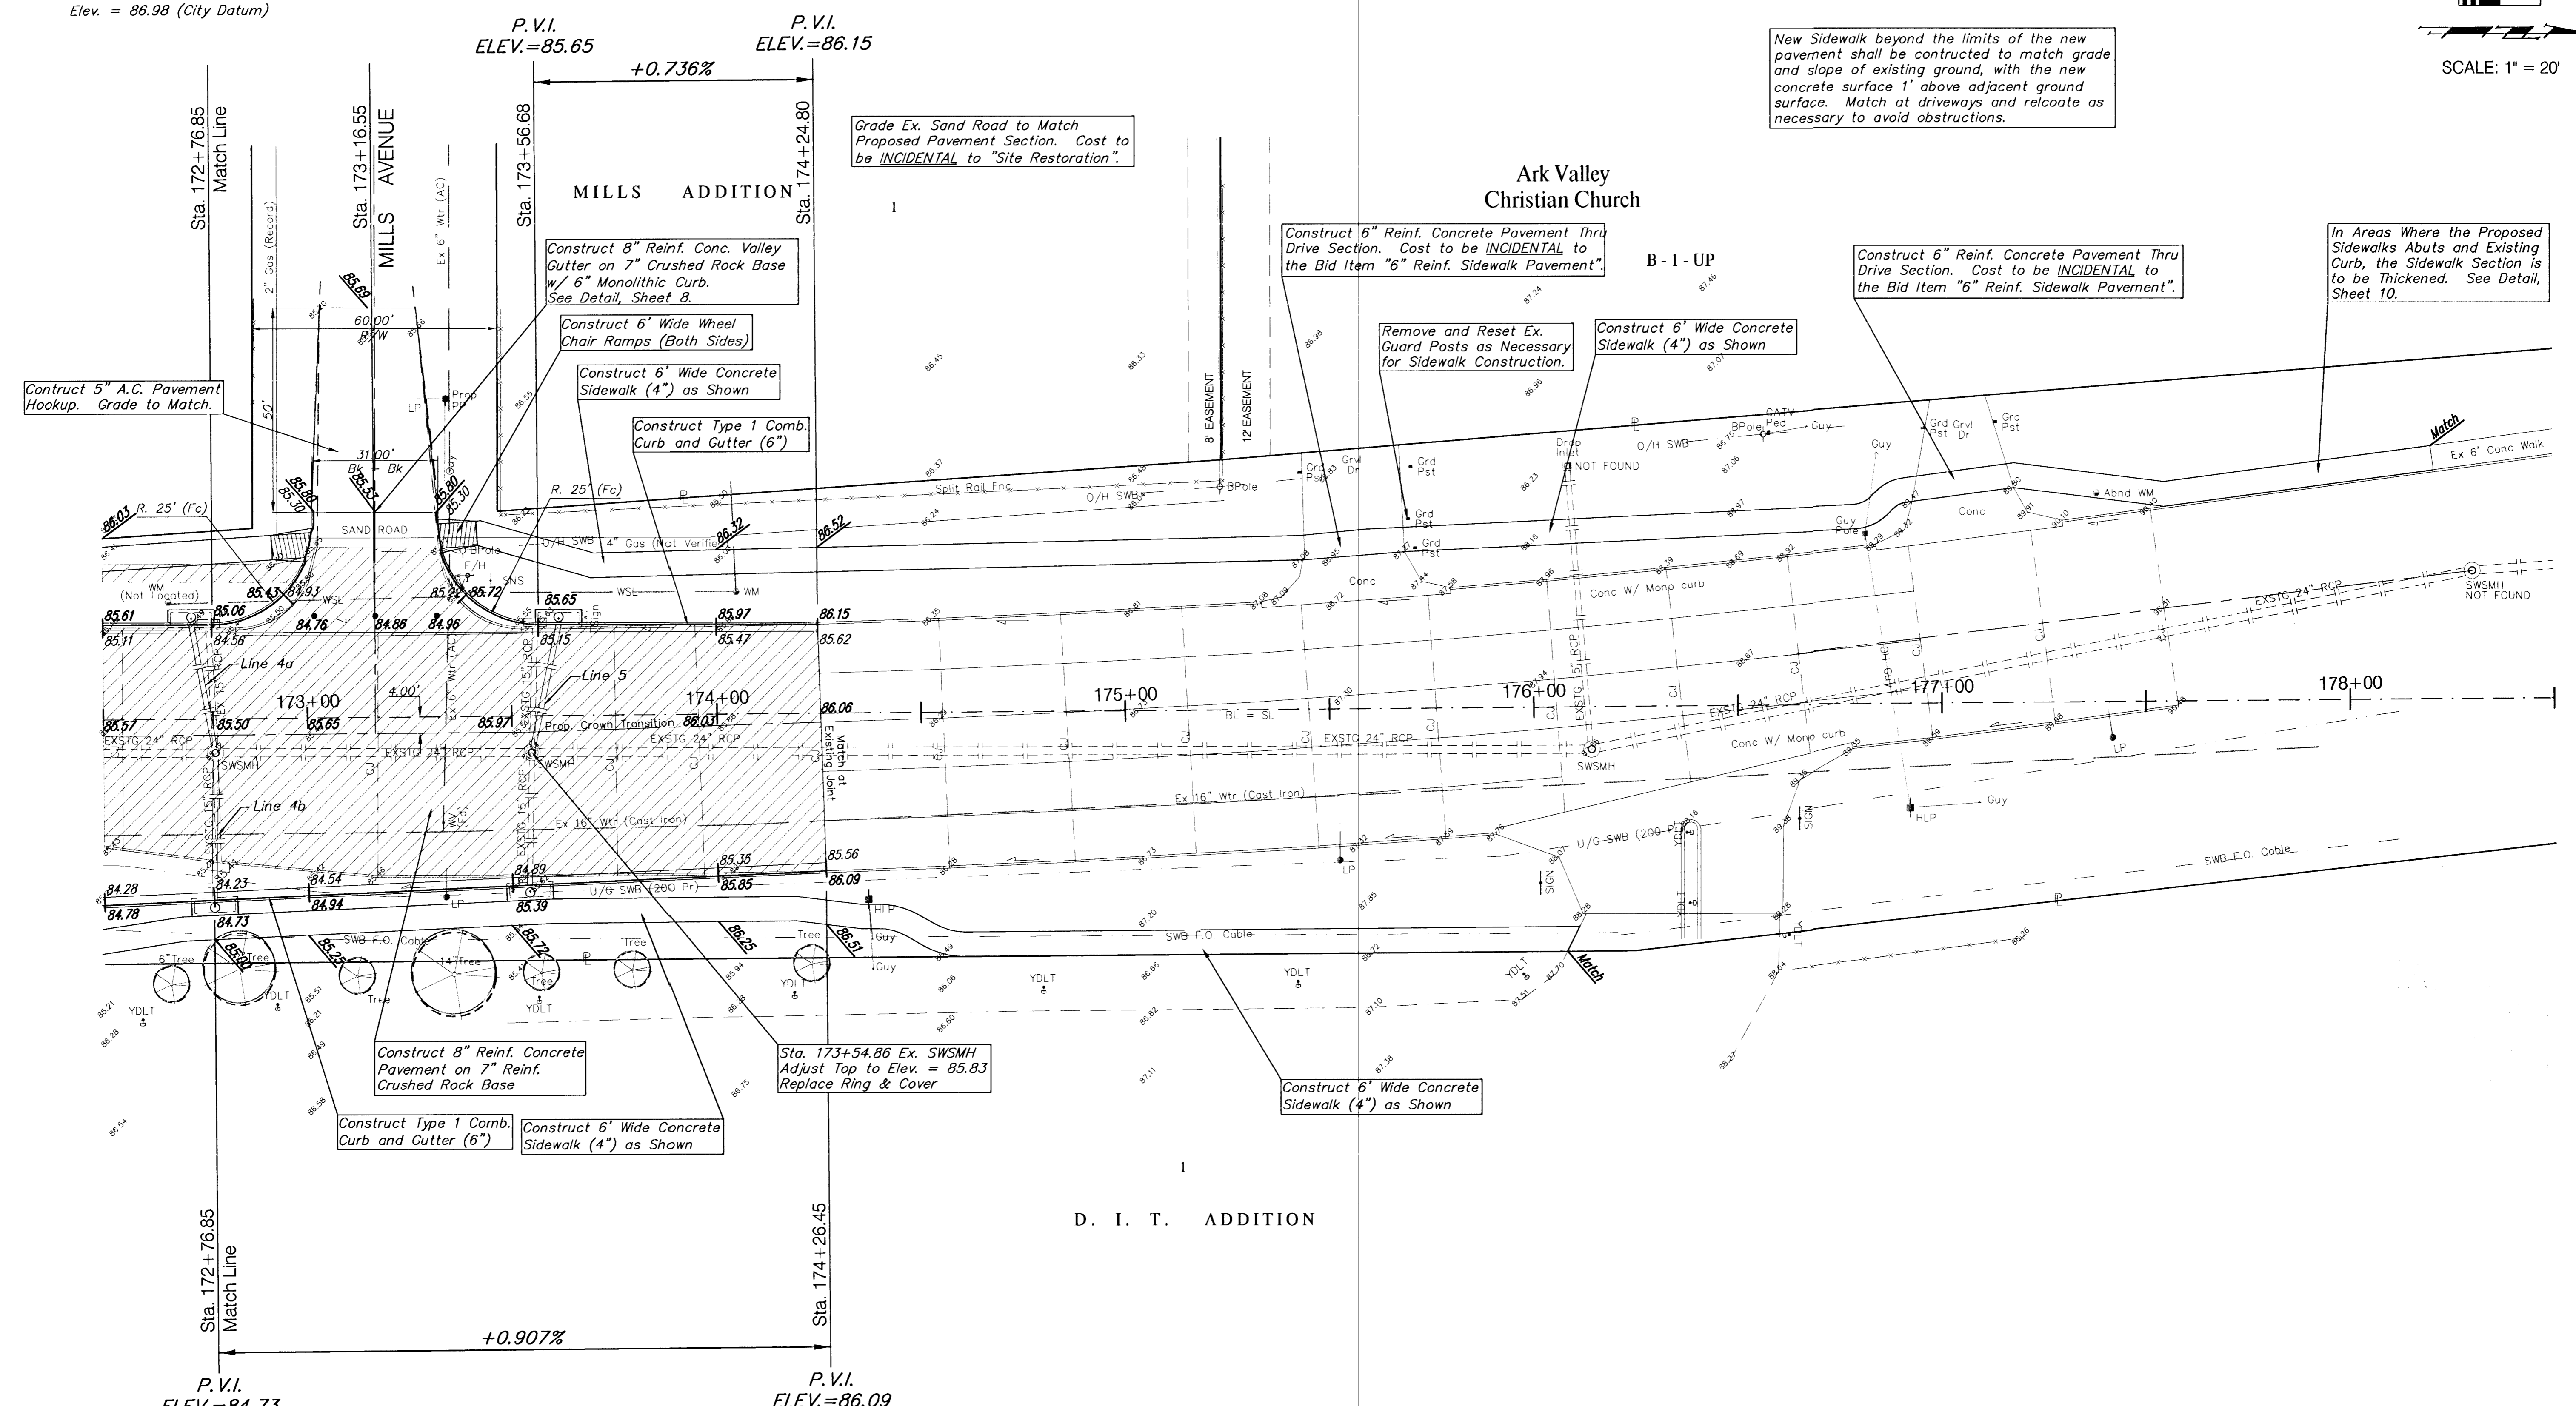


BENCHMARK:

BM #9 - City of Wichita Bench Mark Disc, 48.6' South and 32.4' West of Centerlines Hydraulic and Mac Arthur Sta. 168+35.3, 32.4' Rt. Elev. = 86.98 (City Datum)

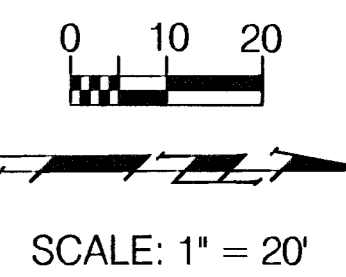

New Sidewalk beyond the limits of the new pavement shall be constructed to match grade and slope of existing ground, with the new concrete surface 1' above adjacent ground surface. Match at driveways and relocate as necessary to avoid obstructions.

Grade Ex. Sand Road to Match Proposed Pavement Section. Cost to be INCIDENTAL to "Site Restoration".

Construct 6" Reinf. Concrete Pavement Thru Drive Section. Cost to be INCIDENTAL to the Bid Item "6" Reinf. Sidewalk Pavement".

Construct 6" Reinf. Concrete Pavement Thru Drive Section. Cost to be INCIDENTAL to the Bid Item "6" Reinf. Sidewalk Pavement".

In Areas Where the Proposed Sidewalks Abuts and Existing Curb, the Sidewalk Section is to be Thickened. See Detail, Sheet 10.

Construct 5" A.C. Pavement Hookup. Grade to Match.

Construct 8" Reinf. Conc. Valley Gutter on 7" Crushed Rock Base w/ 6" Monolithic Curb. See Detail, Sheet 8.

Construct 6" Wide Wheel Chair Ramps (Both Sides)

Construct 6" Wide Concrete Sidewalk (4") as Shown

Construct Type 1 Comb. Curb and Gutter (6")

Remove and Reset Ex. Guard Posts as Necessary for Sidewalk Construction.

Construct 6" Wide Concrete Sidewalk (4") as Shown

Construct 8" Reinf. Concrete Pavement on 7" Reinf. Crushed Rock Base


Construct Type 1 Comb. Curb and Gutter (6")

Construct 6" Wide Concrete Sidewalk (4") as Shown

Sta. 173+54.86 Ex. SWSMH Adjust Top to Elev. = 85.83 Replace Ring & Cover

Construct 6" Wide Concrete Sidewalk (4") as Shown

Note:
Pavement, Sidewalks, and Etc. To Be Removed Are Indicated By:

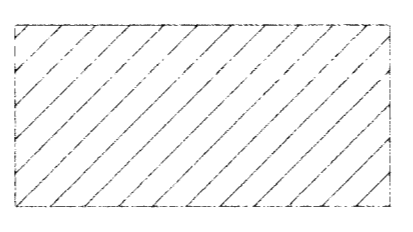

PROJECT NUMBER 472-76-245-83324		SHEET NAME Pav11		ENGINEERING DIRECTORY F:\Eng\Hydraulic\pav	
DESIGN JFB	DRAWN STAFF	APPROVED JFB	DATE Sept. 2002	SCALE Noted	BAUGHMAN NO 99-09-E450
CAPITAL IMPROVEMENT PROJECT HYDRAULIC AVENUE 47th STREET to MACARTHUR ROAD PAVING PLAN - Sta. 172+76.85 - 174+26.45				BAUGHMAN COMPANY, P.A. ENGINEERING, SURVEYING, & PLANNING 316-262-7271 • 315 ELLIS • WICHITA, KANSAS 67211	