


# IMPROVING 55TH STREET SOUTH

## CITY LIMITS - EAST TO SENECA STREET

INDEX NO. 132316

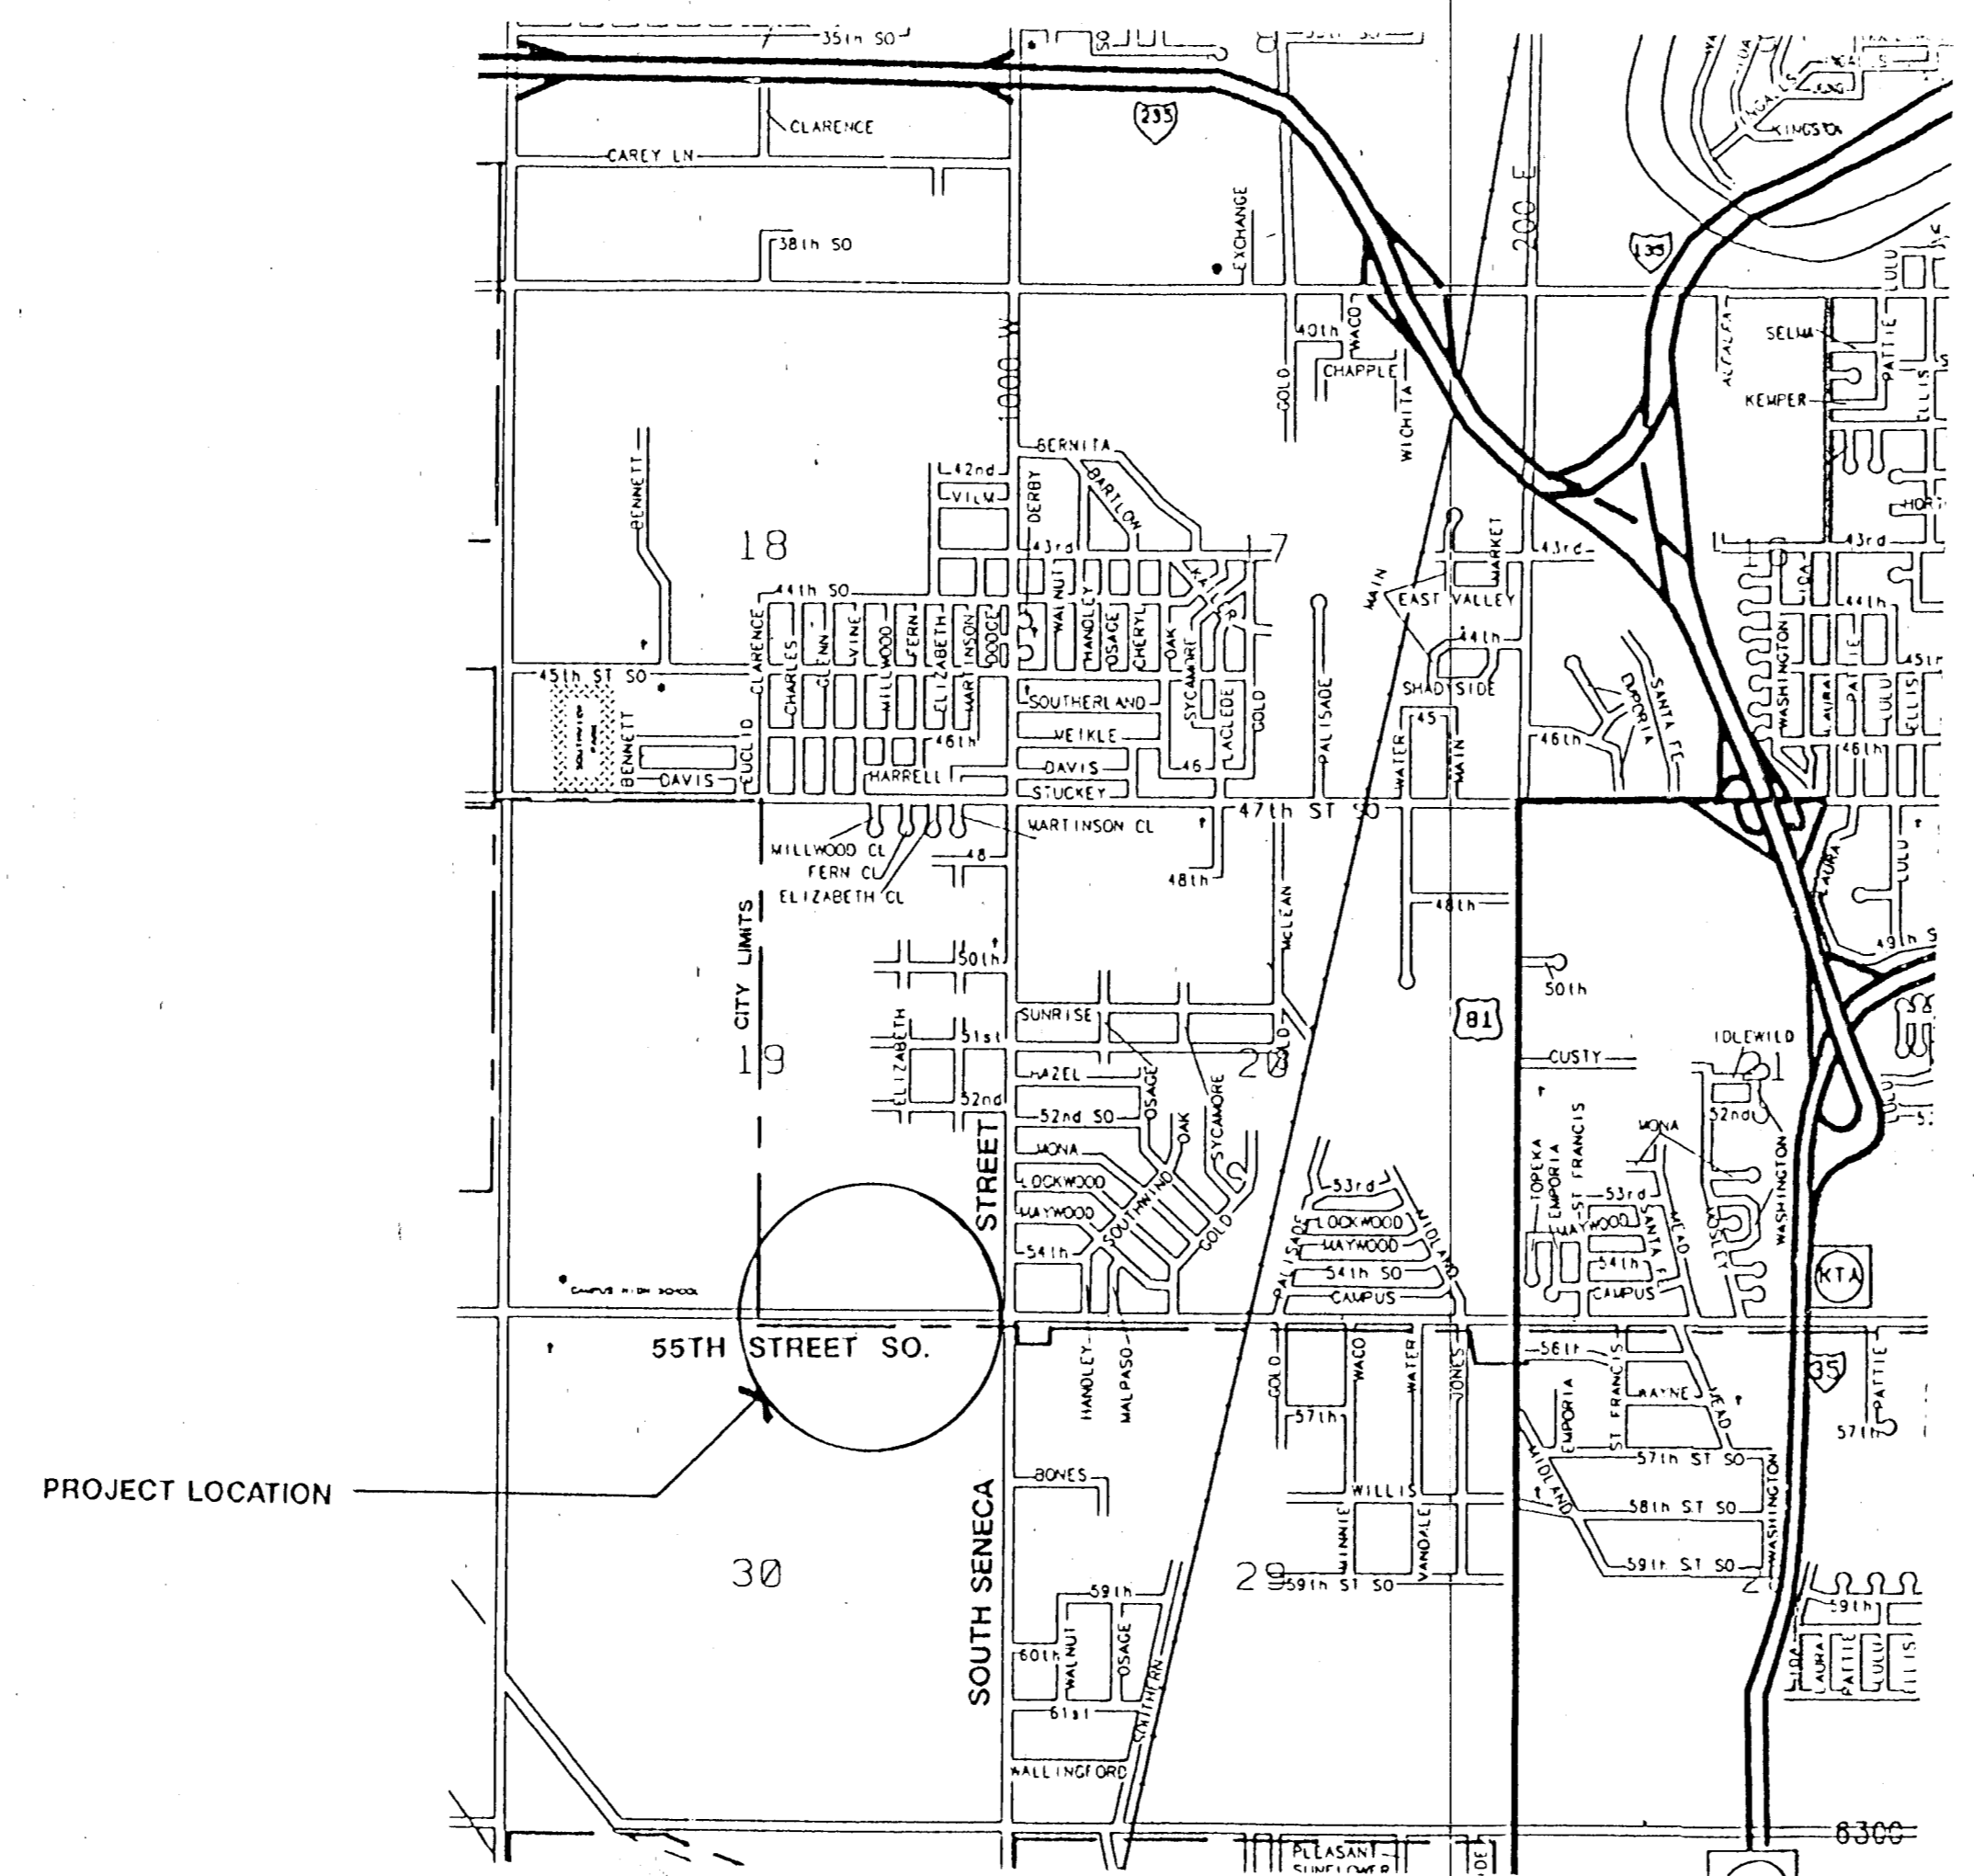

**INDEX TO SHEETS**


SHEET NO.	DESCRIPTION
1.	TITLE SHEET
2-6	PAVING PLANS

M.E. LINDEBAK CITY ENGINEER

CITY OF WICHITA, KANSAS

PLAN  
 SURVEYED BY GREG BAALMAN  
 PLOTTED BY GREG BAALMAN  
 DATE 3-26-91  
 NOTE BOOK NO. 1  
 STRUCTURE NOTATIONS (H&D)

PROFILE  
 SURVEYED BY GREG BAALMAN  
 PLOTTED BY GREG BAALMAN  
 DATE 3-26-91  
 NOTE BOOK NO. 1  
 STRUCTURE NOTATIONS (H&D)

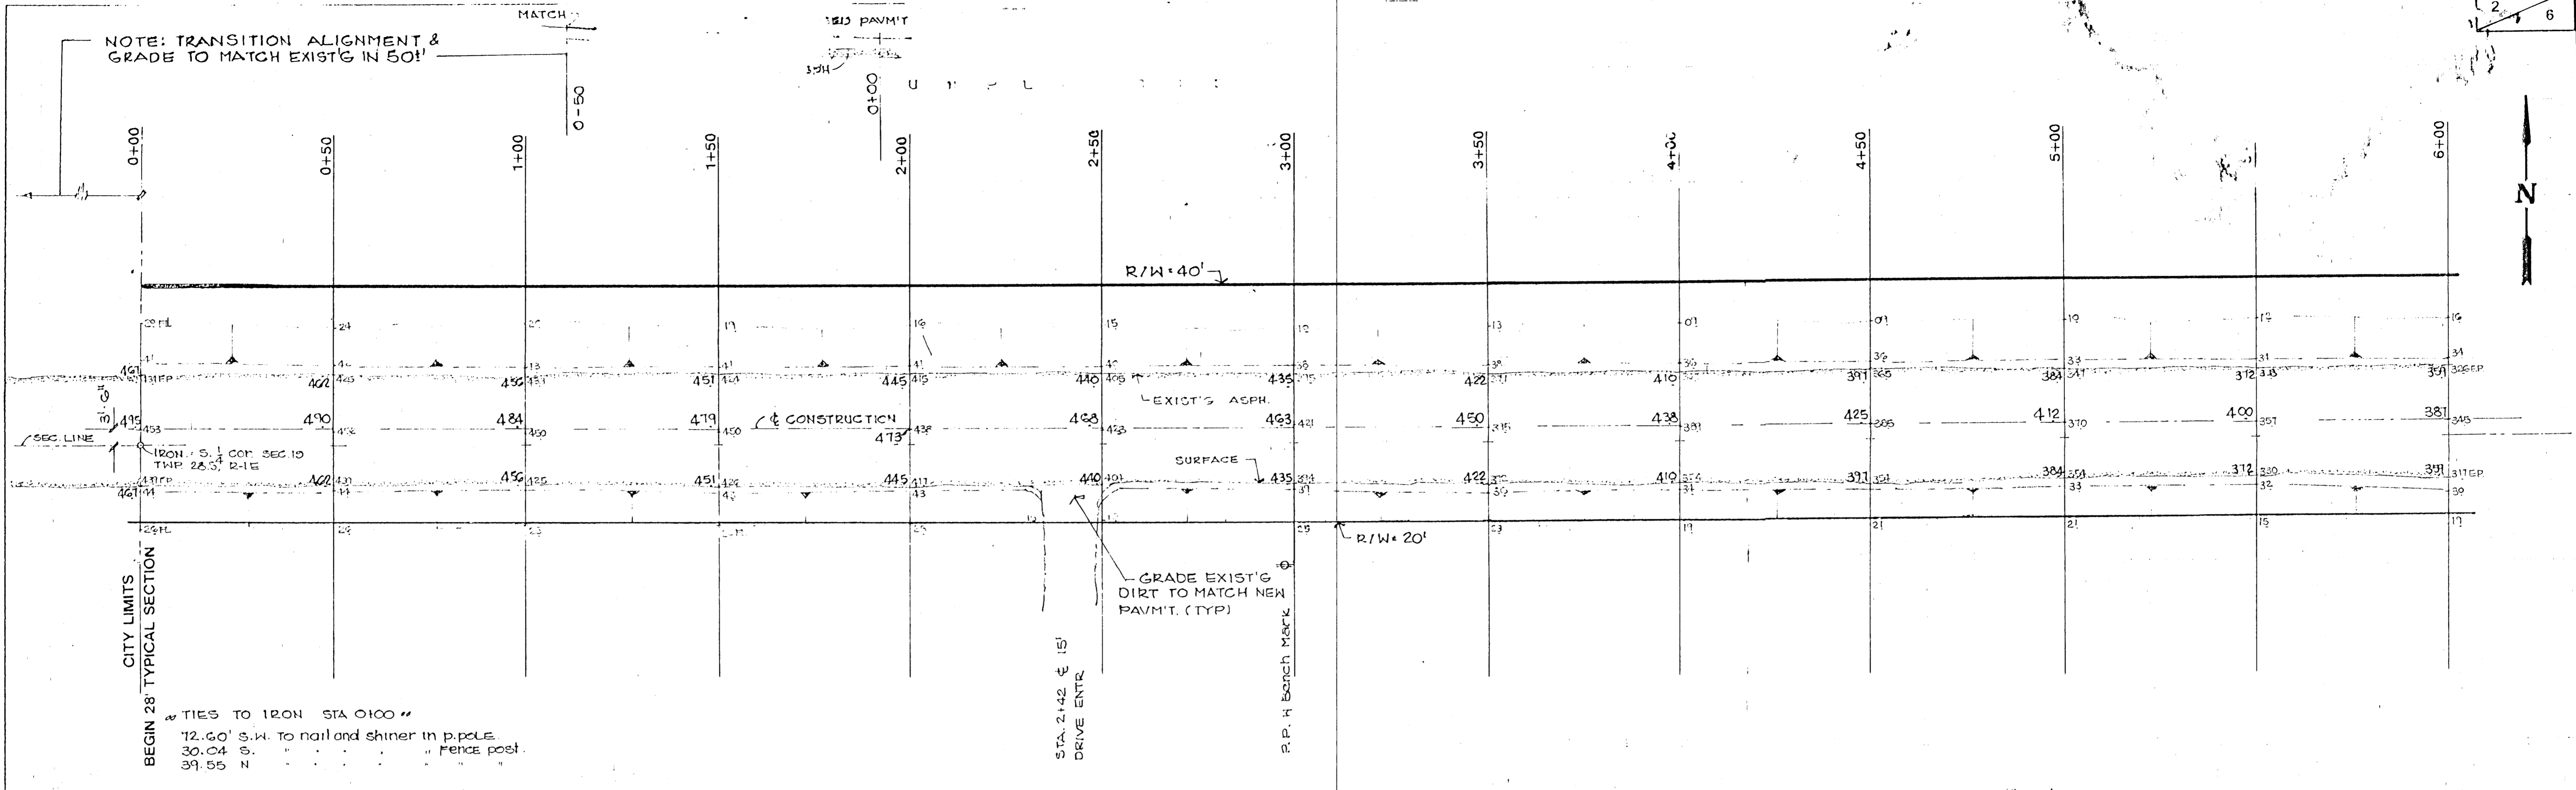


B.M. 84.68 SPIKE IN POWER POLE STA 2+91.2 31.3' RT.

UNPLATTED


PROPOSED 28' ROADWAY CONSTRUCTION

PLAN SCALE 1"=20'  
 PROFILE 1"=20' HORIZ. 1"=5' VERT.

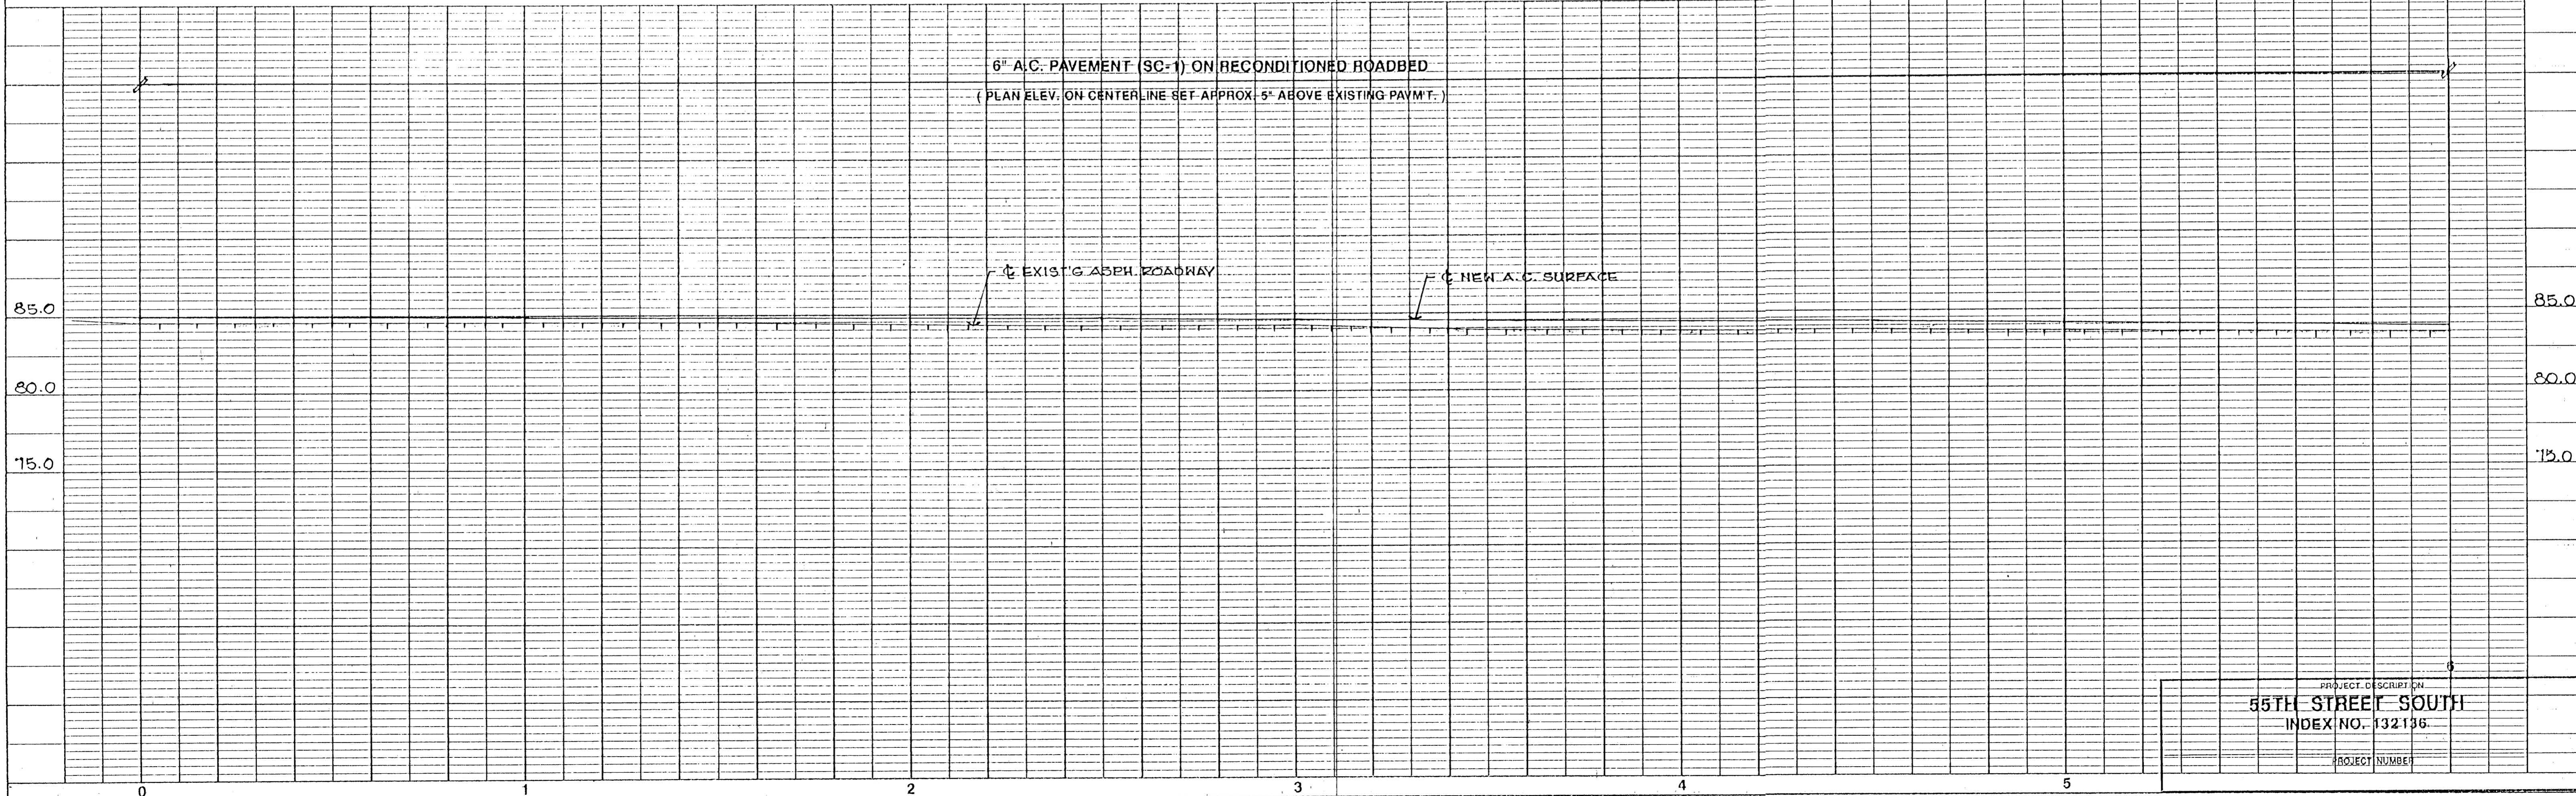


PROJECT DESCRIPTION  
**55TH STREET SOUTH**  
 INDEX NO. 132-136  
 PROJECT NUMBER

PLAN SURVEYED BY DATE  
 PLOTTED BY  
 NOTE BOOK NO. 1  
 STRUCTURE NOT TO SCALE

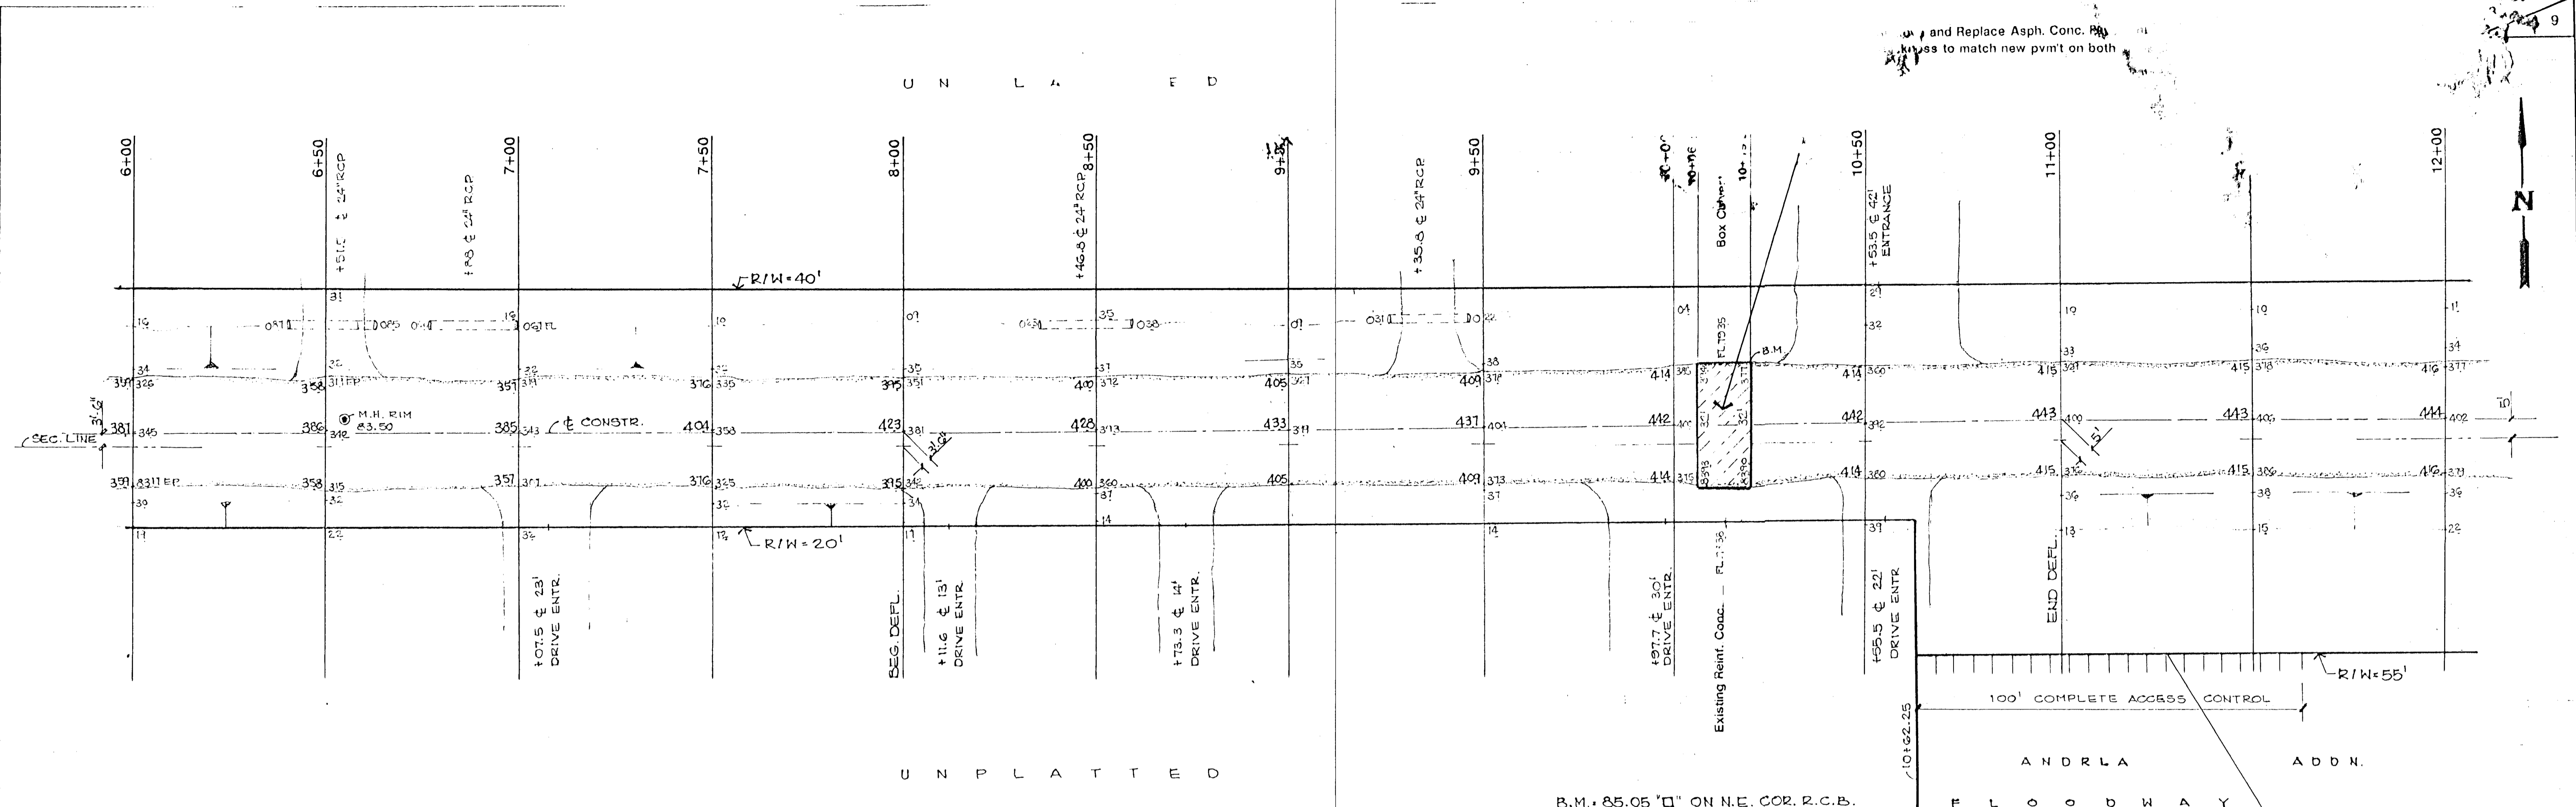


PROFILE SURVEYED BY DATE  
 PLOTTED BY  
 NOTE BOOK NO. 1  
 STRUCTURE NOT TO SCALE

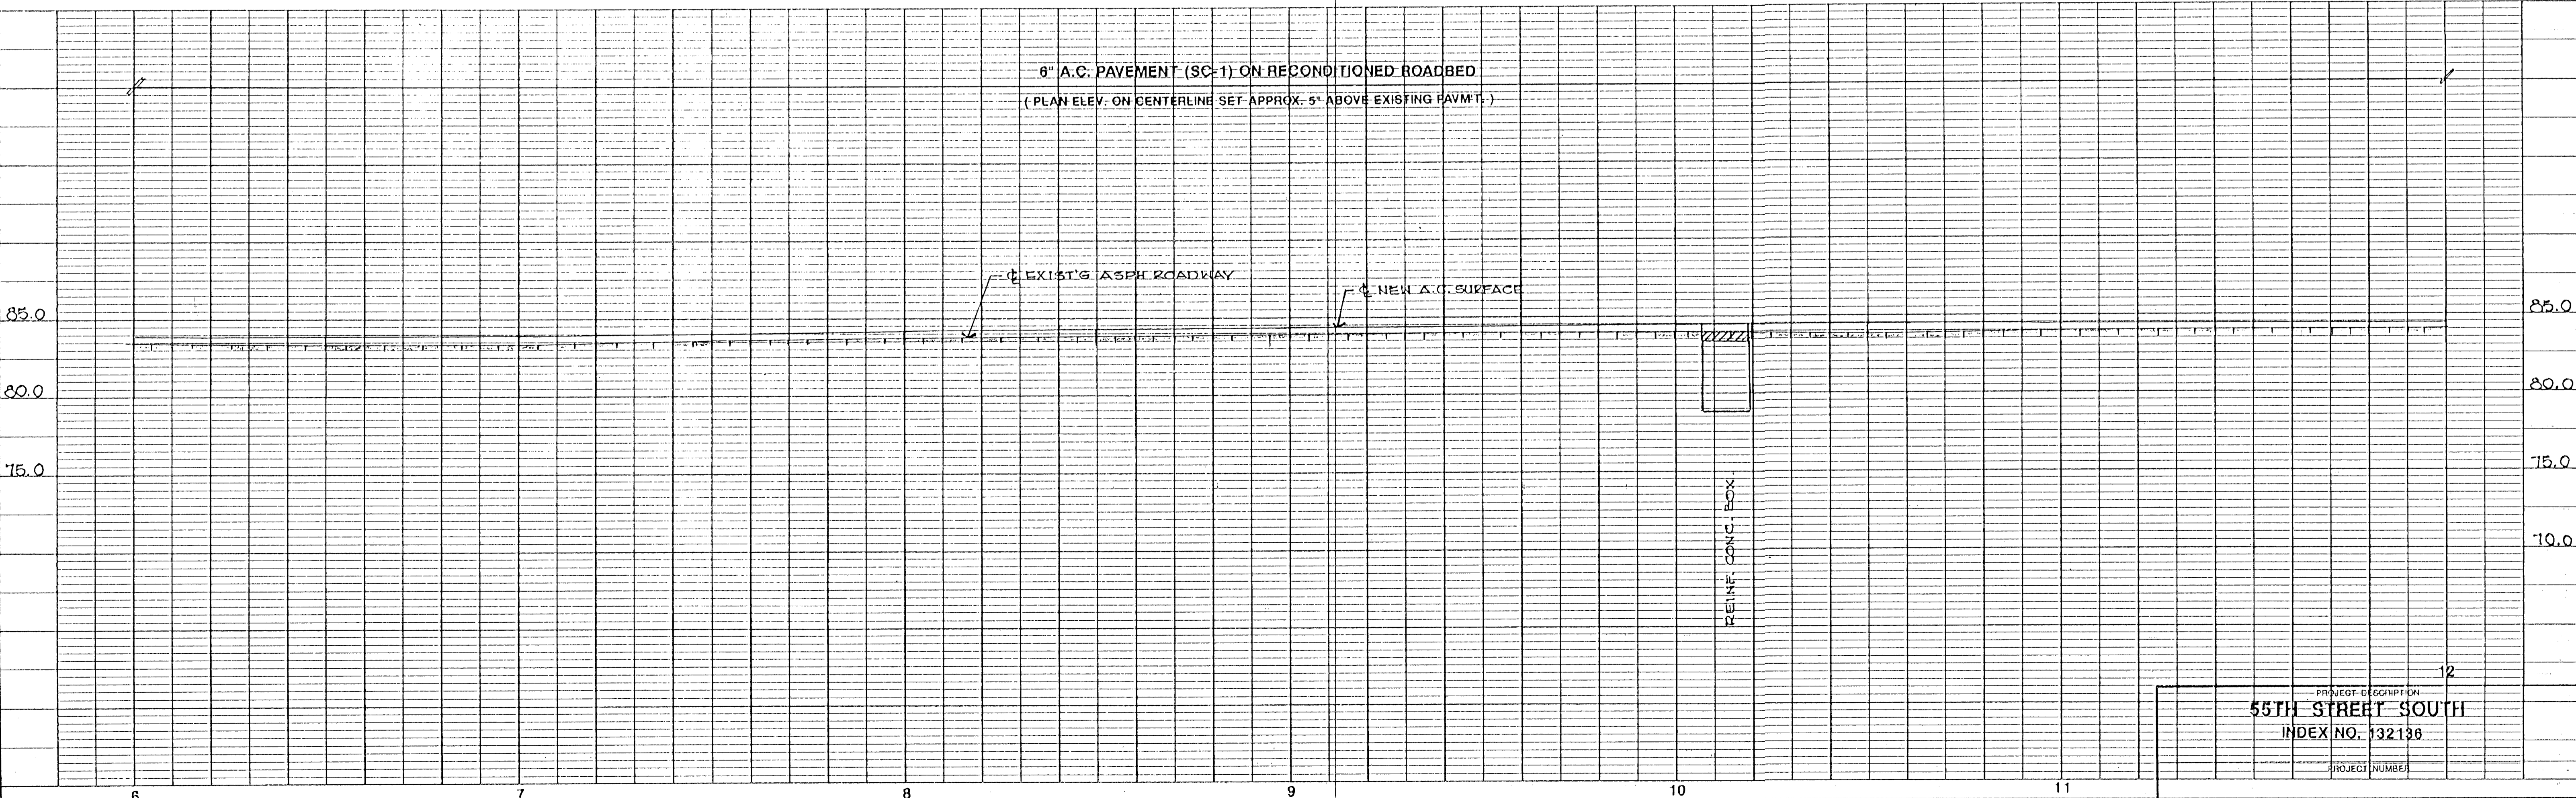

PROJECT DESCRIPTION  
**55TH STREET SOUTH**  
 INDEX NO. 132138  
 PROJECT NUMBER


PLAN  
 SURVEYED BY: \_\_\_\_\_ DATE: \_\_\_\_\_  
 NOTE BOOK NO. \_\_\_\_\_  
 ALIGNMENT CHECKED BY: \_\_\_\_\_  
 RT OF WAY LINED BY: \_\_\_\_\_

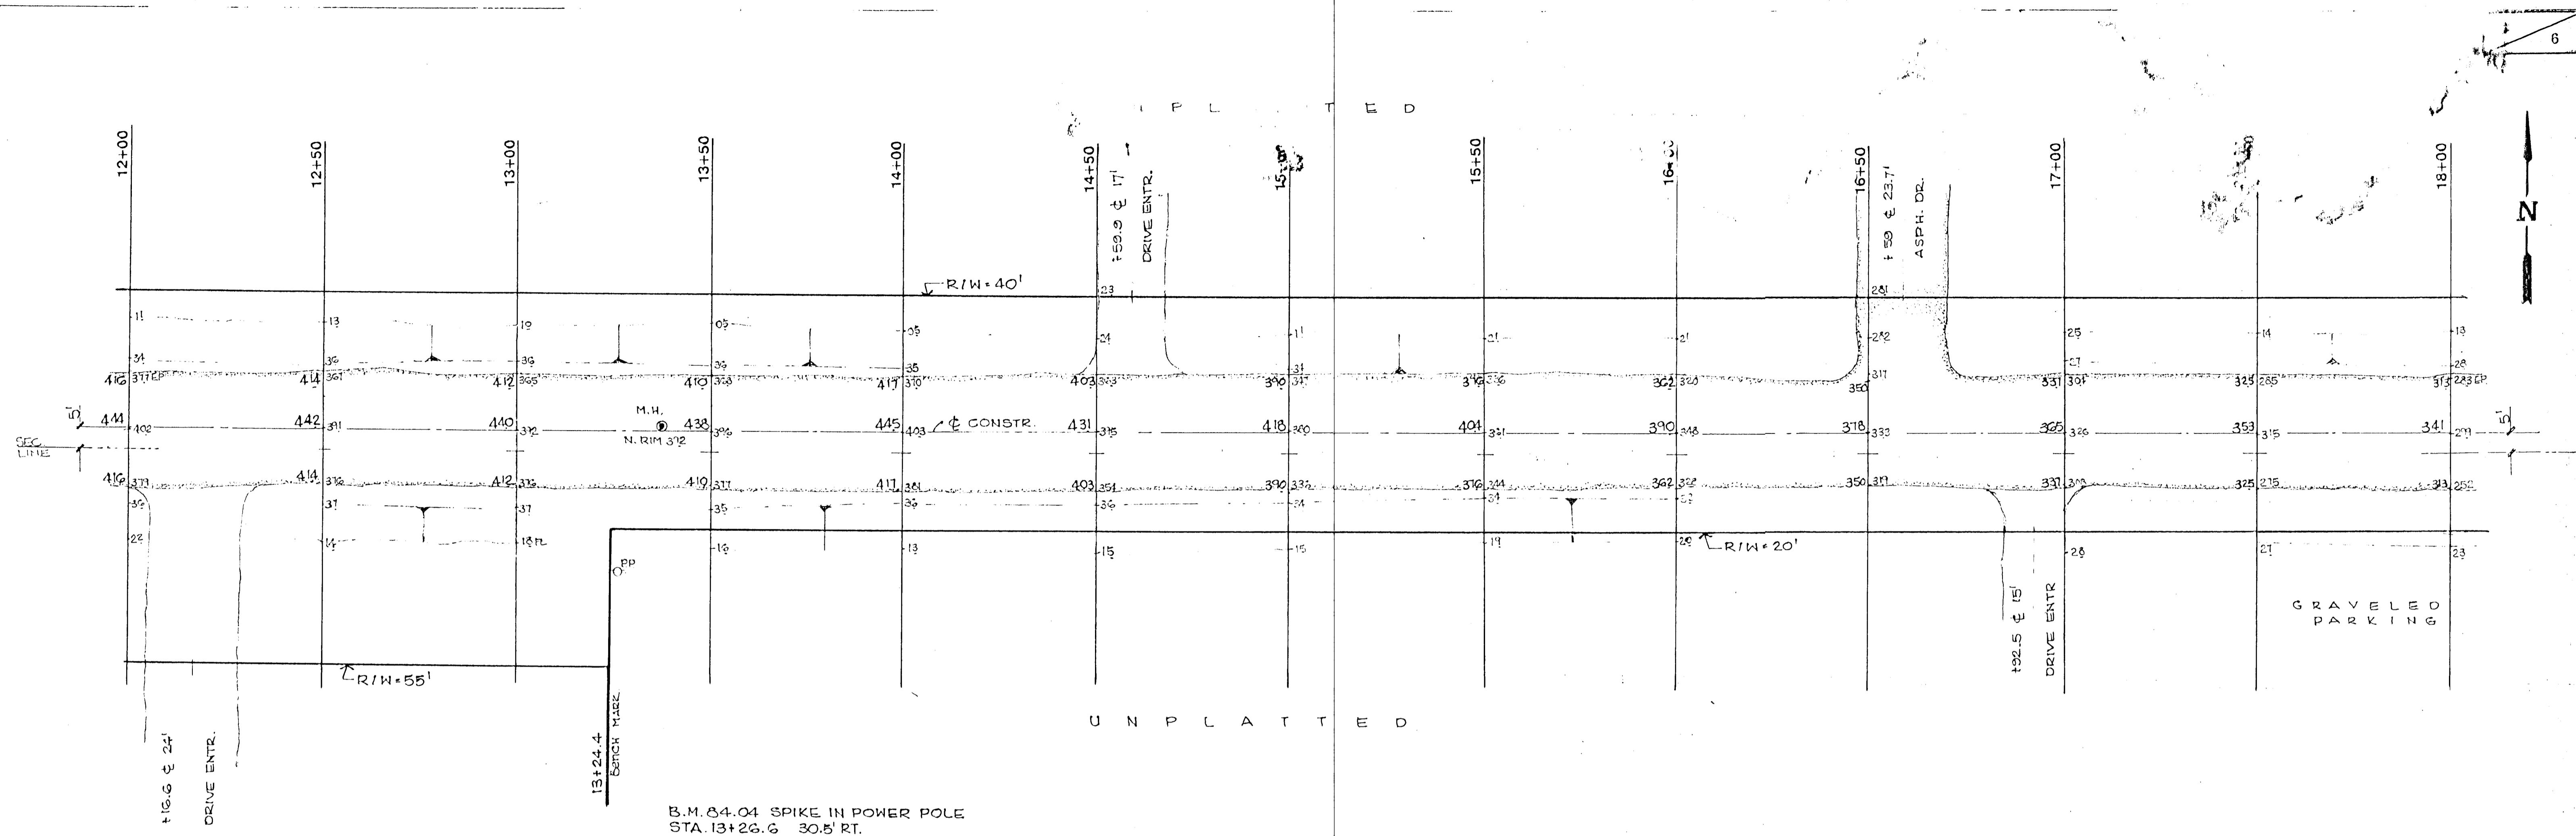

B.M. 84.04 SPIKE IN POWER POLE  
 STA. 13+26.6 30.5 RT.


UNPLATTED

PROFILE  
 SURVEYED BY: \_\_\_\_\_ DATE: \_\_\_\_\_  
 NOTE BOOK NO. \_\_\_\_\_  
 GRADES CHECKED BY: \_\_\_\_\_  
 STRUCTURE NOTATIONS CHD. BY: \_\_\_\_\_

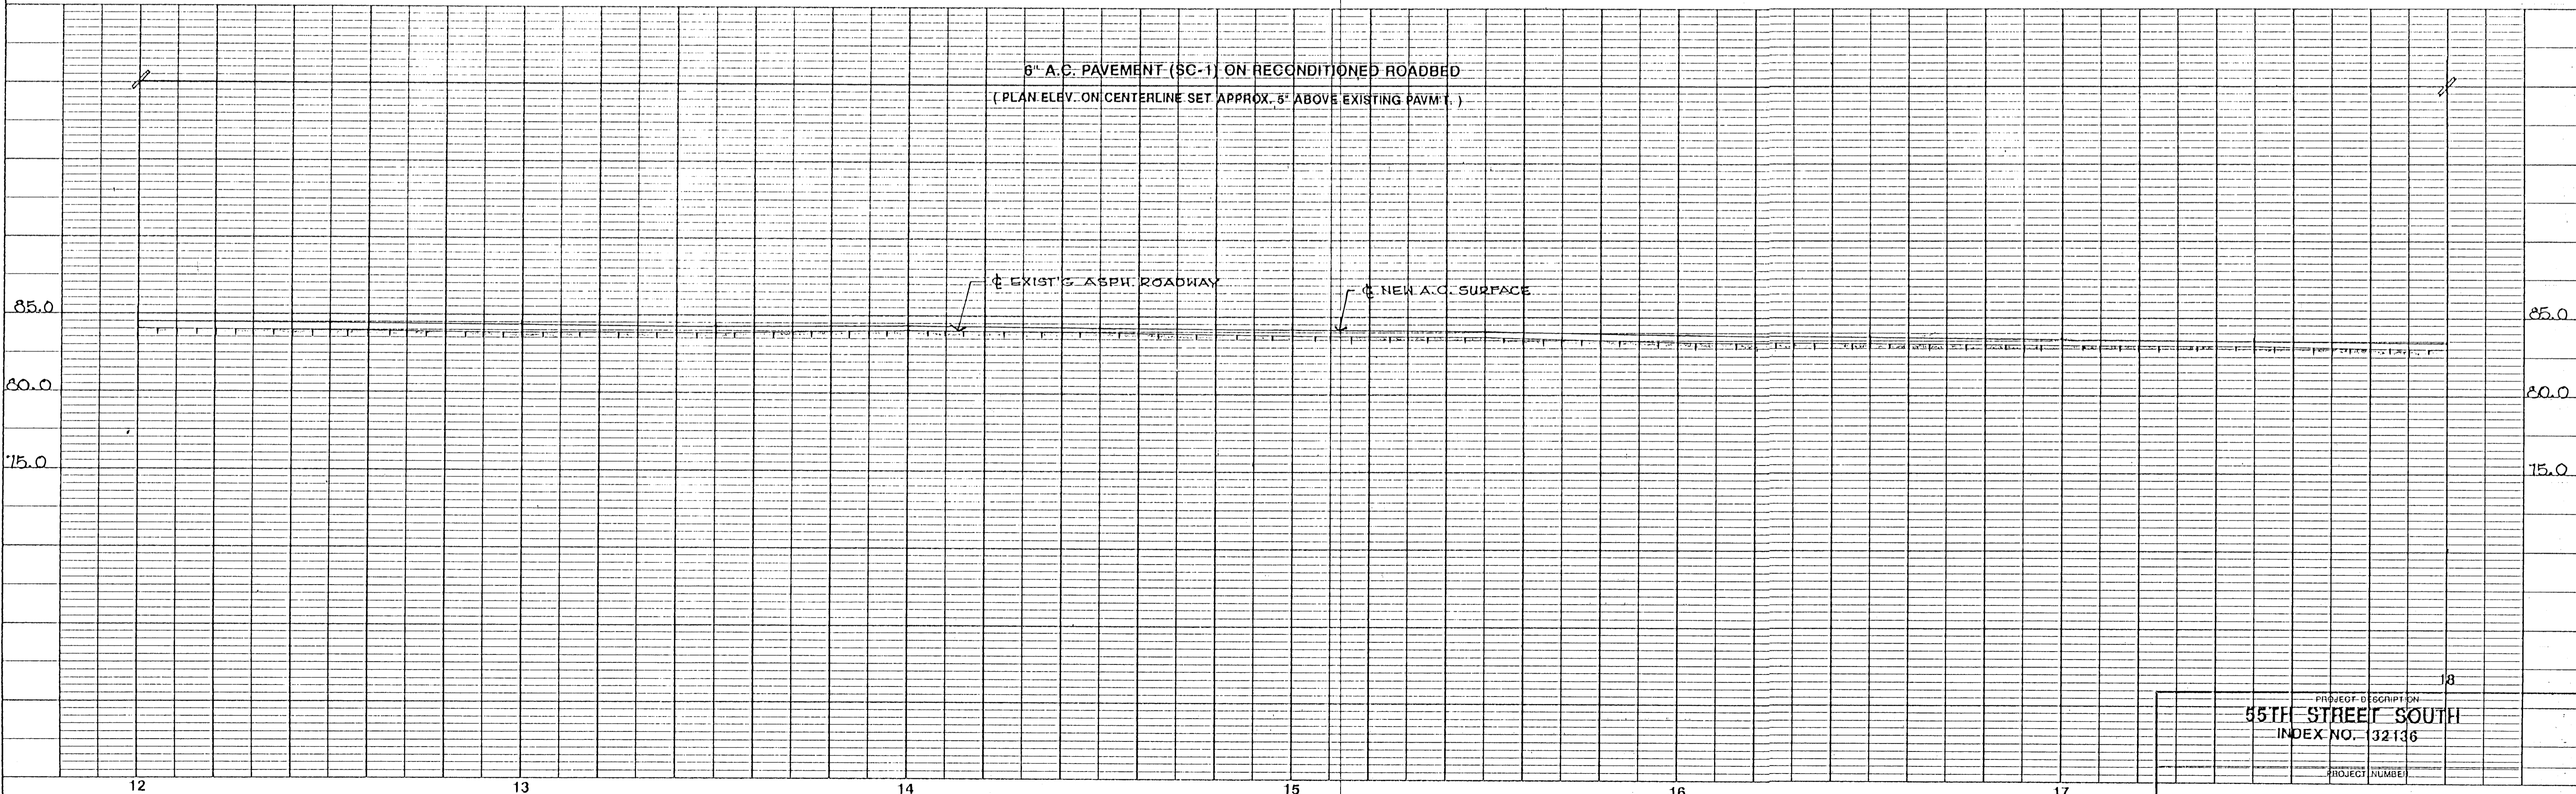

PROJECT DESCRIPTION  
**55TH STREET SOUTH**  
 INDEX NO. 32116

PLAN SURVEYED BY DATE  
 PLOTTED BY  
 NOTE BOOK NO. CHECKED BY  
 DATE OF CHECK  
 AT OR BY CHECKED BY  
 NO.

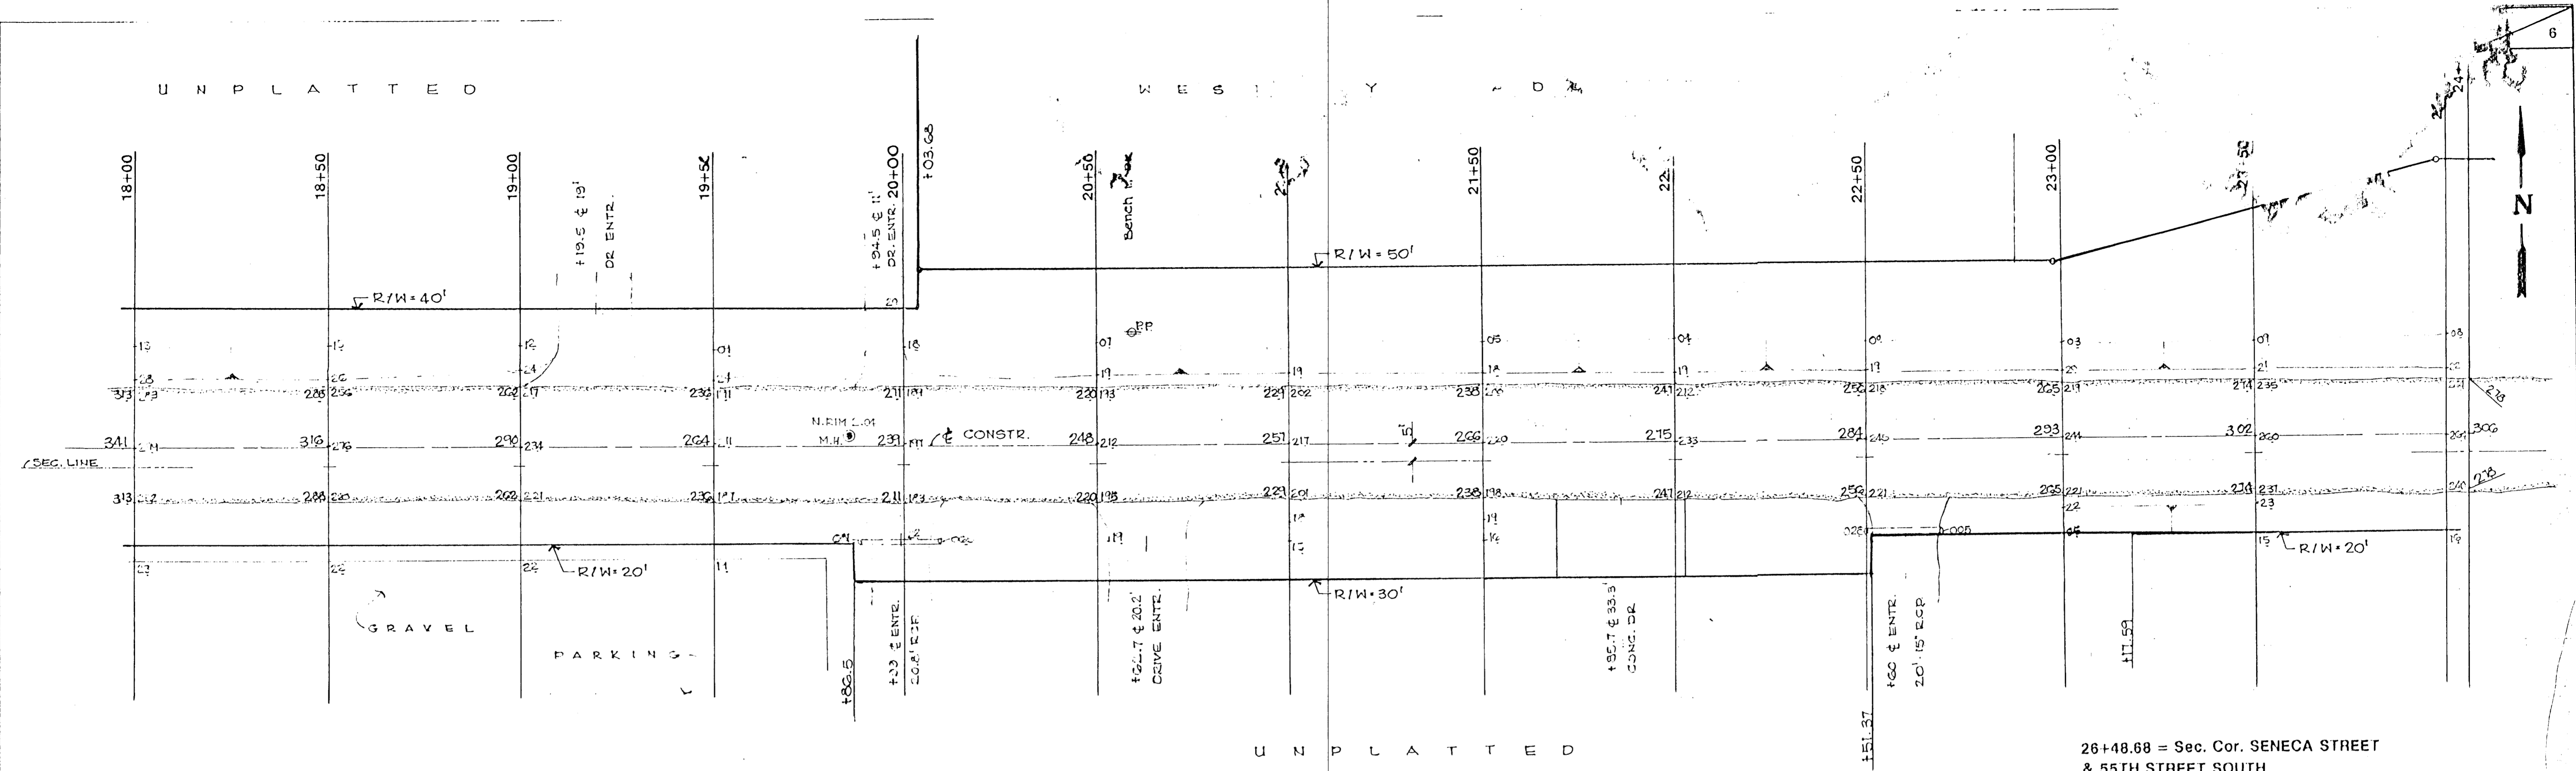

PROFILE SURVEYED BY DATE  
 PLOTTED BY  
 NOTE BOOK NO. CHECKED BY  
 DATE OF CHECK  
 AT OR BY CHECKED BY  
 NO.

