


PLOTTED: Wednesday, February 10, 2021 @ 03:05PM

J:\PROJECTS\2019\1901010483_COW_ANNA_PAVING\001_190483_CAD\SHOTS\05_CIVIL\WTR\190483-05-450.DWG






PLANS FOR ANNA STREET PAVING IMPROVEMENTS WICHITA, KS

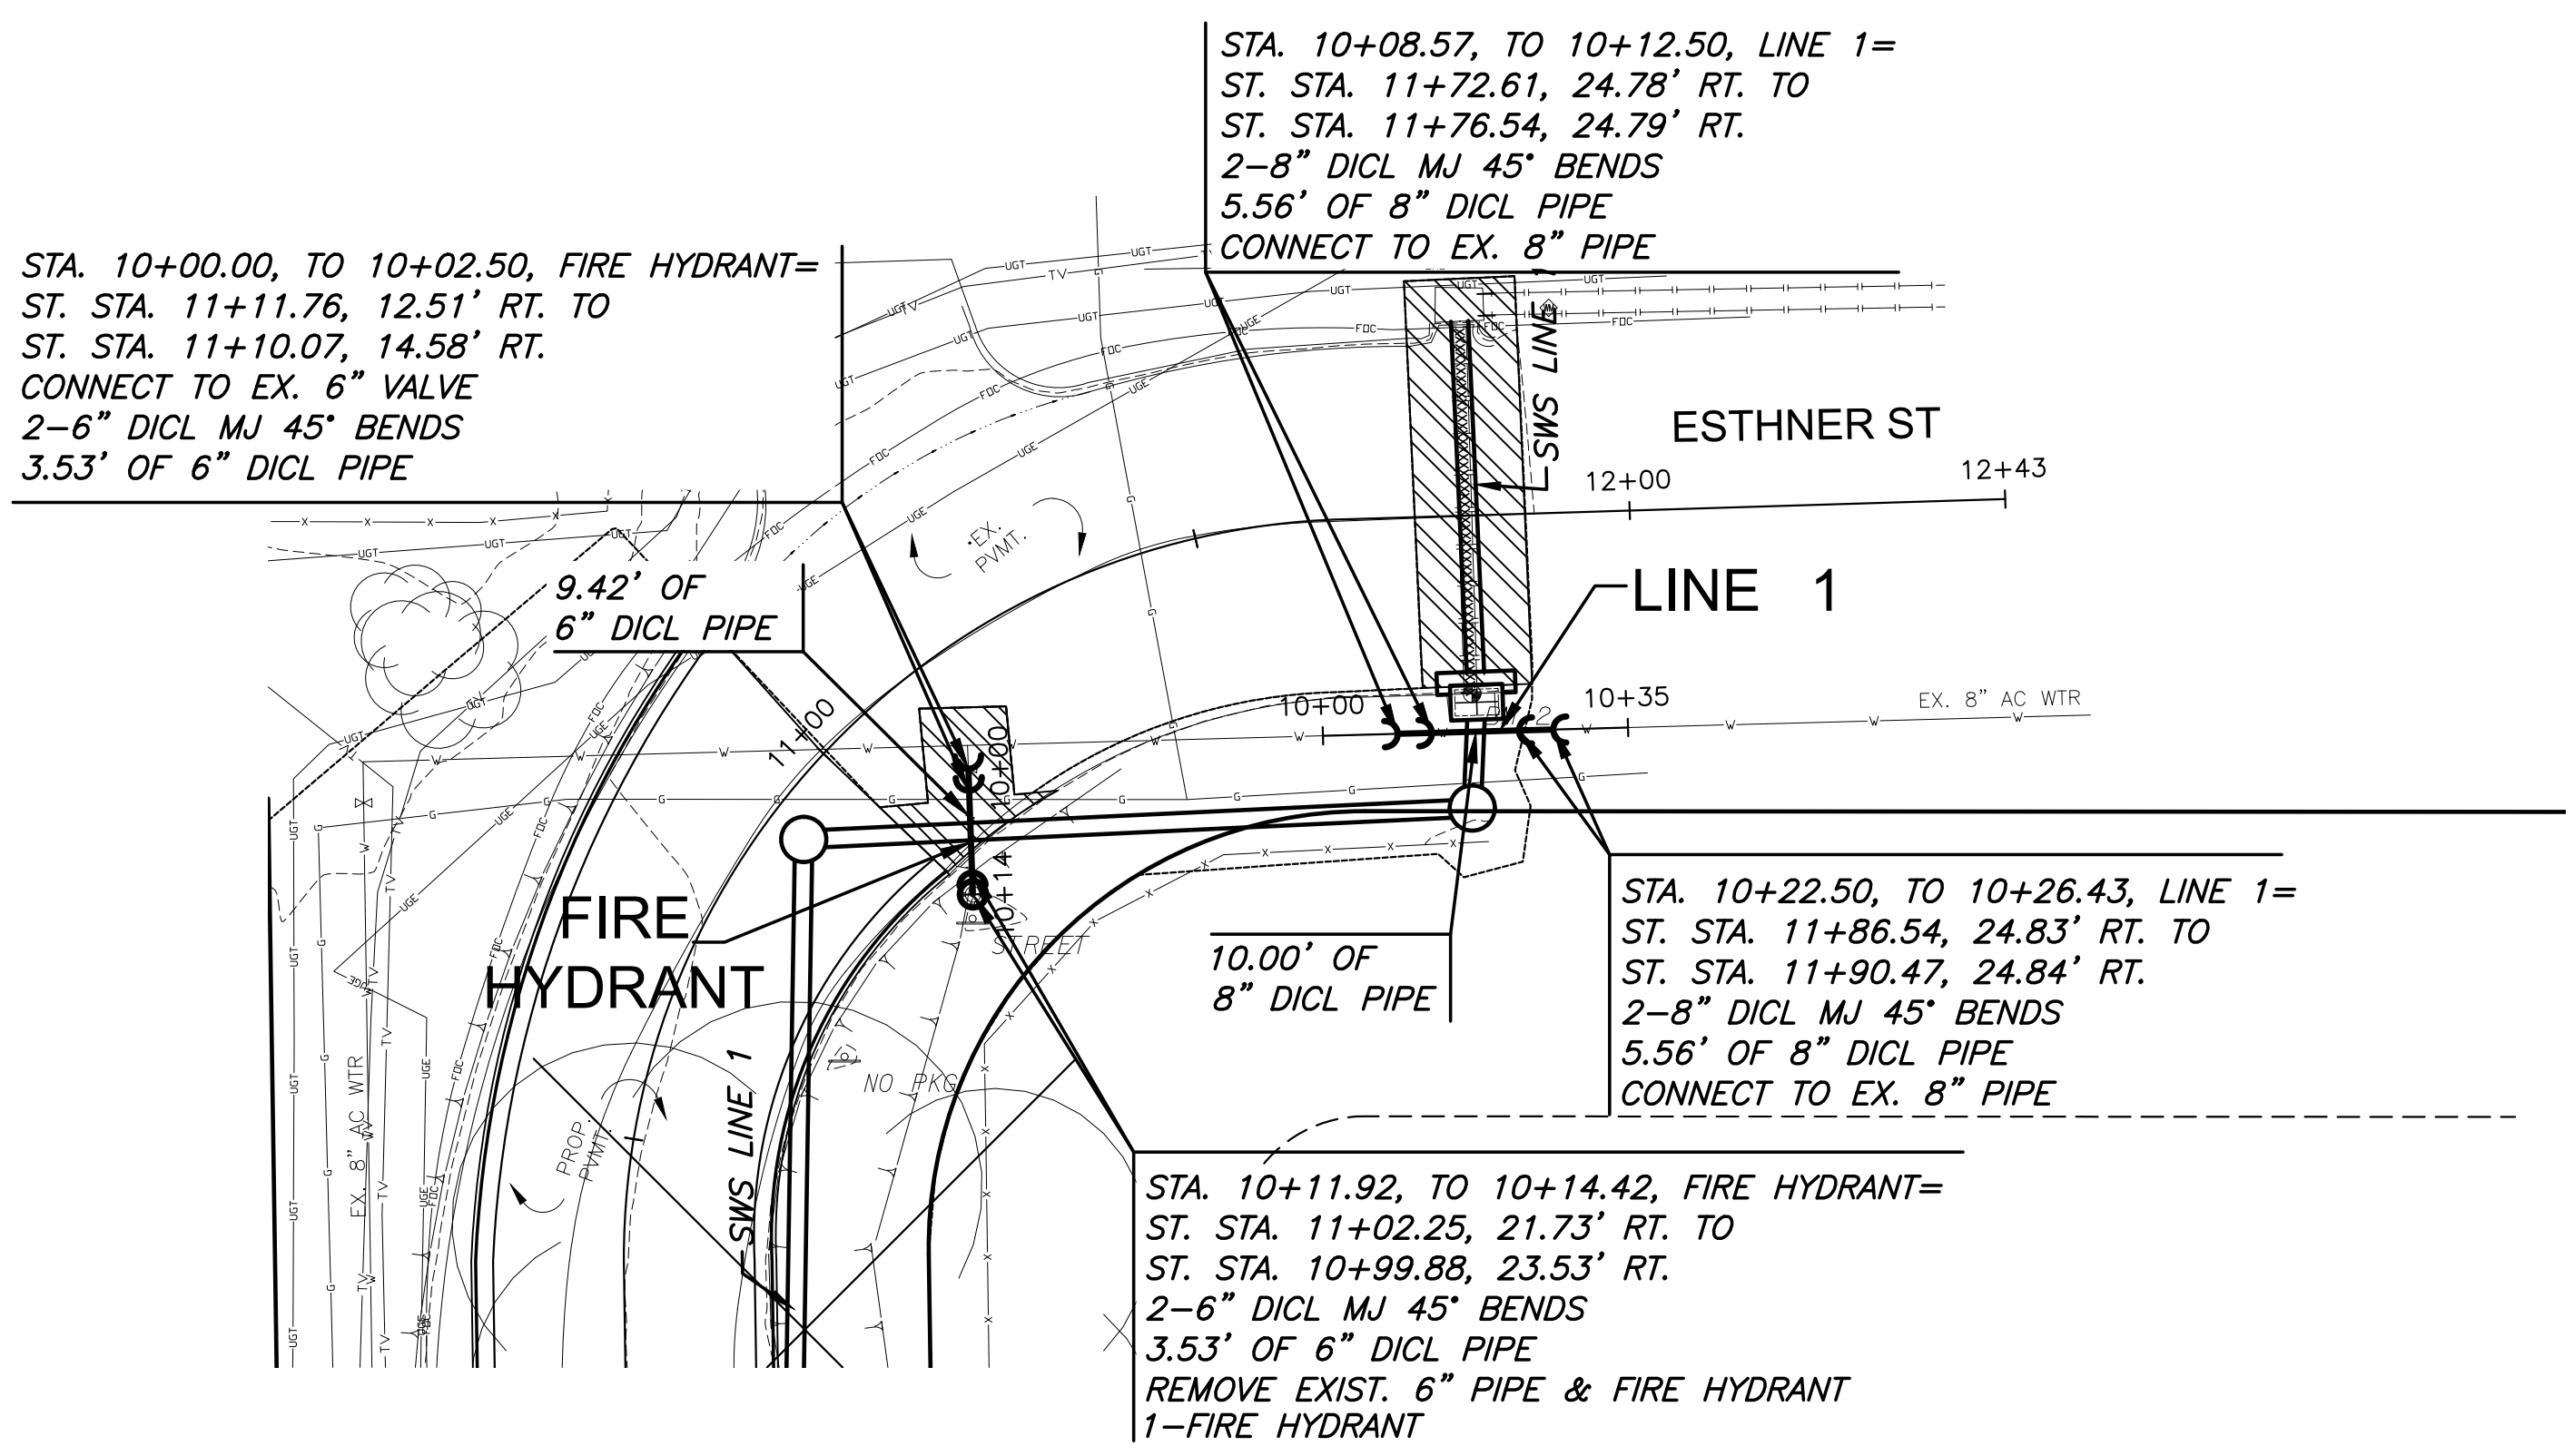

NOTE: SEE PAVING PLAN FOR PAVEMENT PATCHING INFORMATION.

NOTE:
CONTRACTOR TO VERIFY LOCATION AND ELEVATION OF EXISTING WATER LINE PRIOR TO CONSTRUCTION.

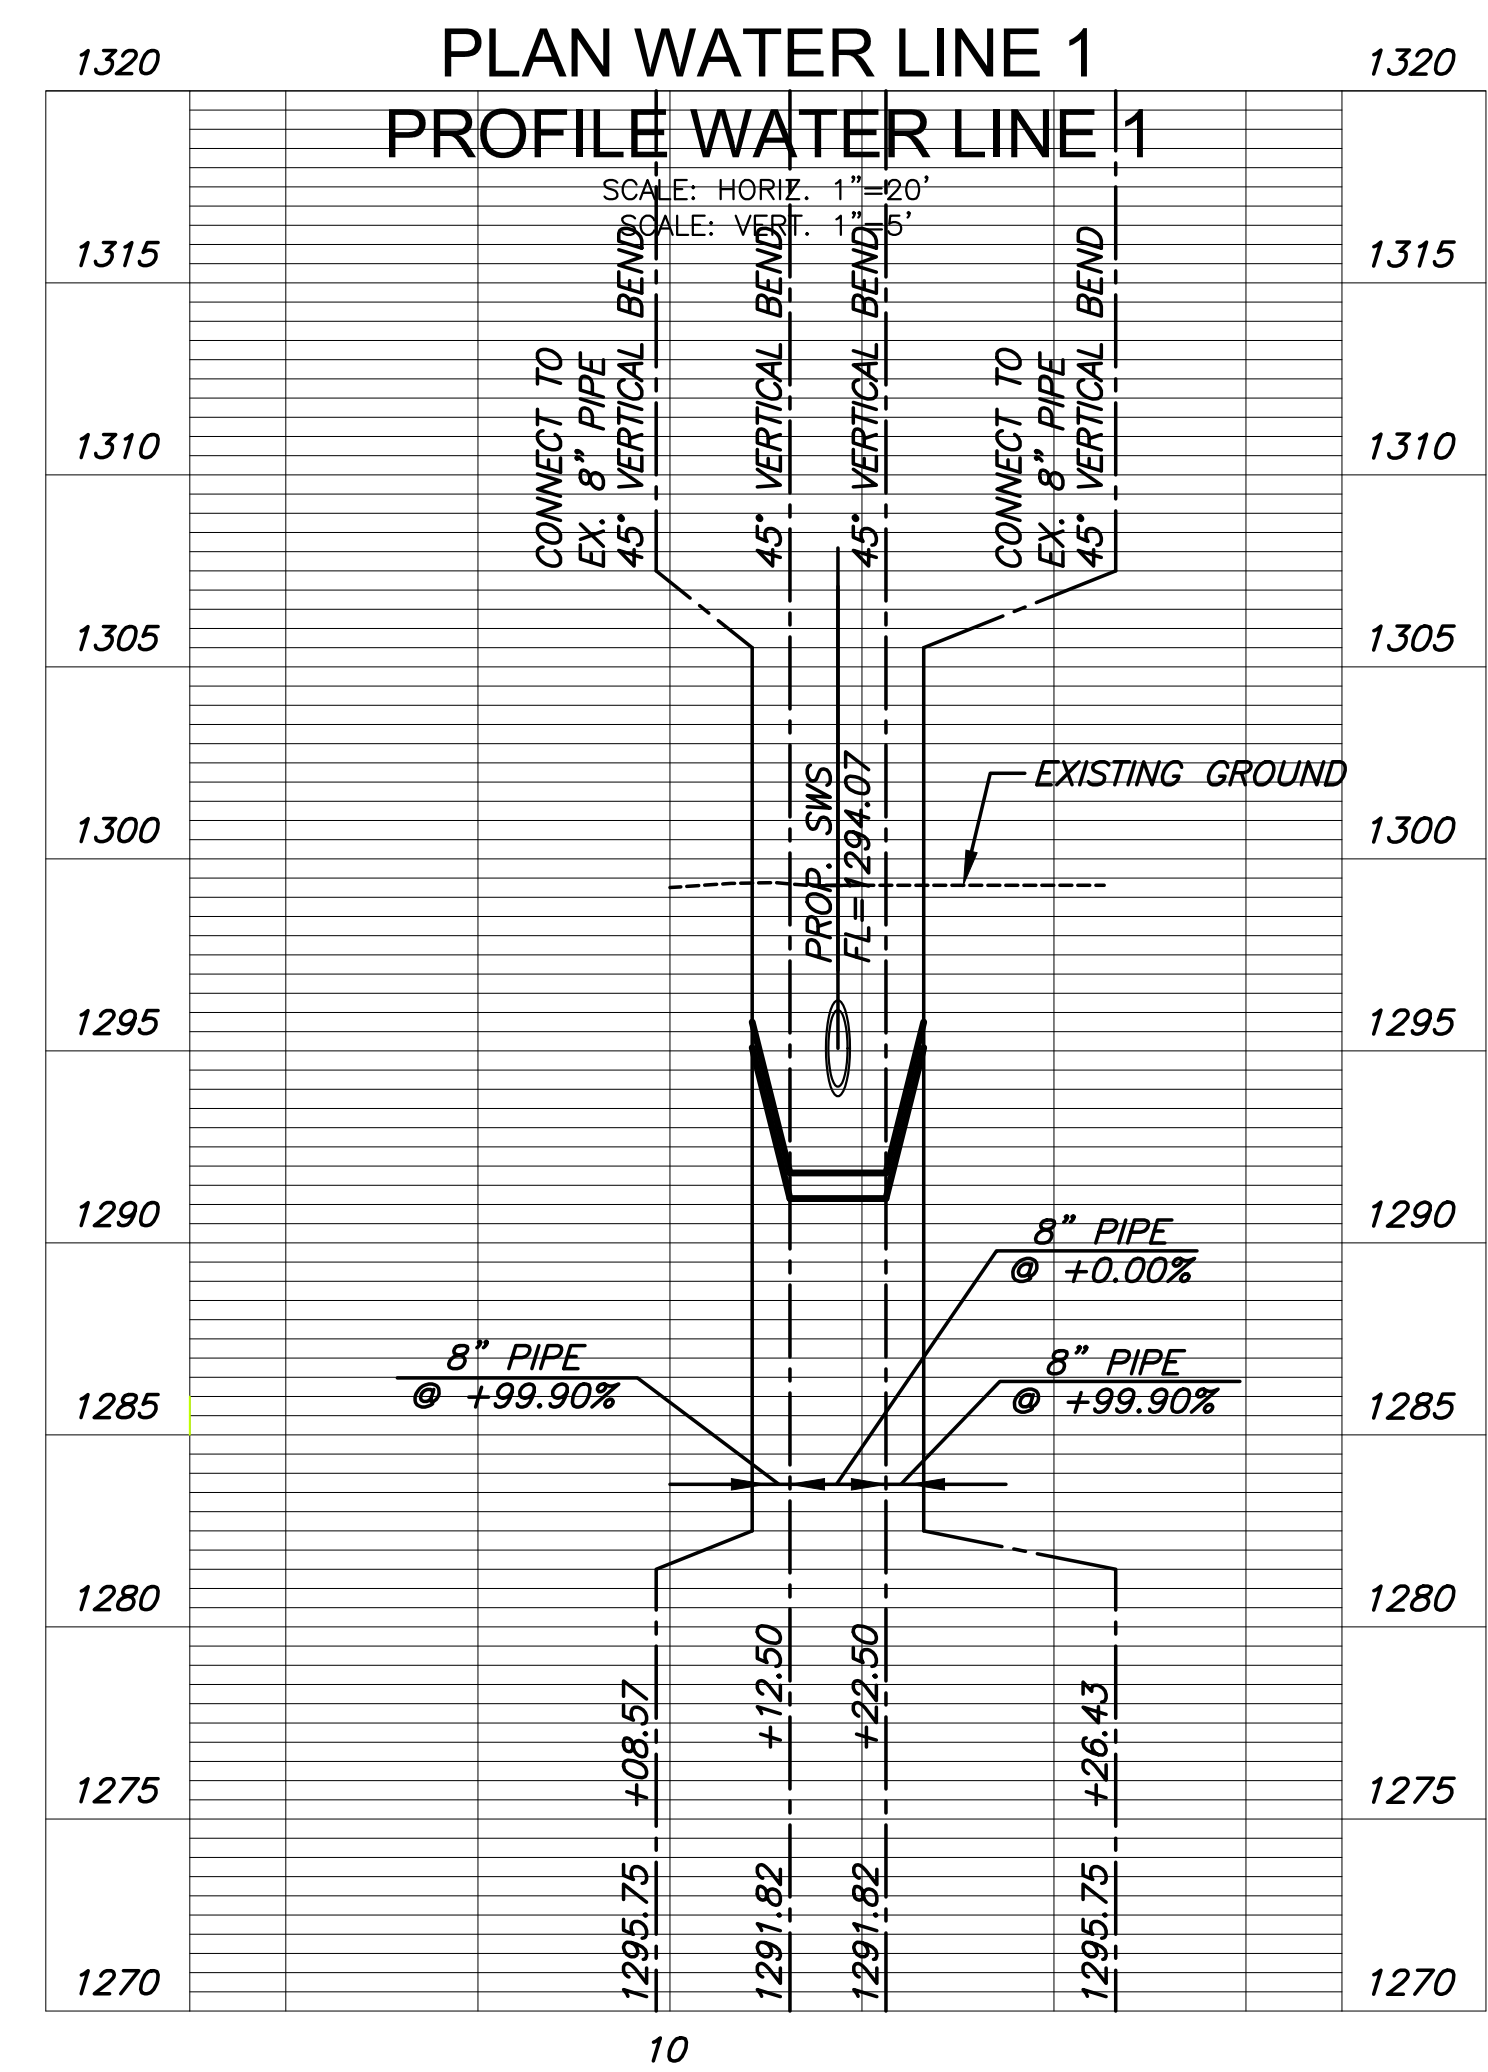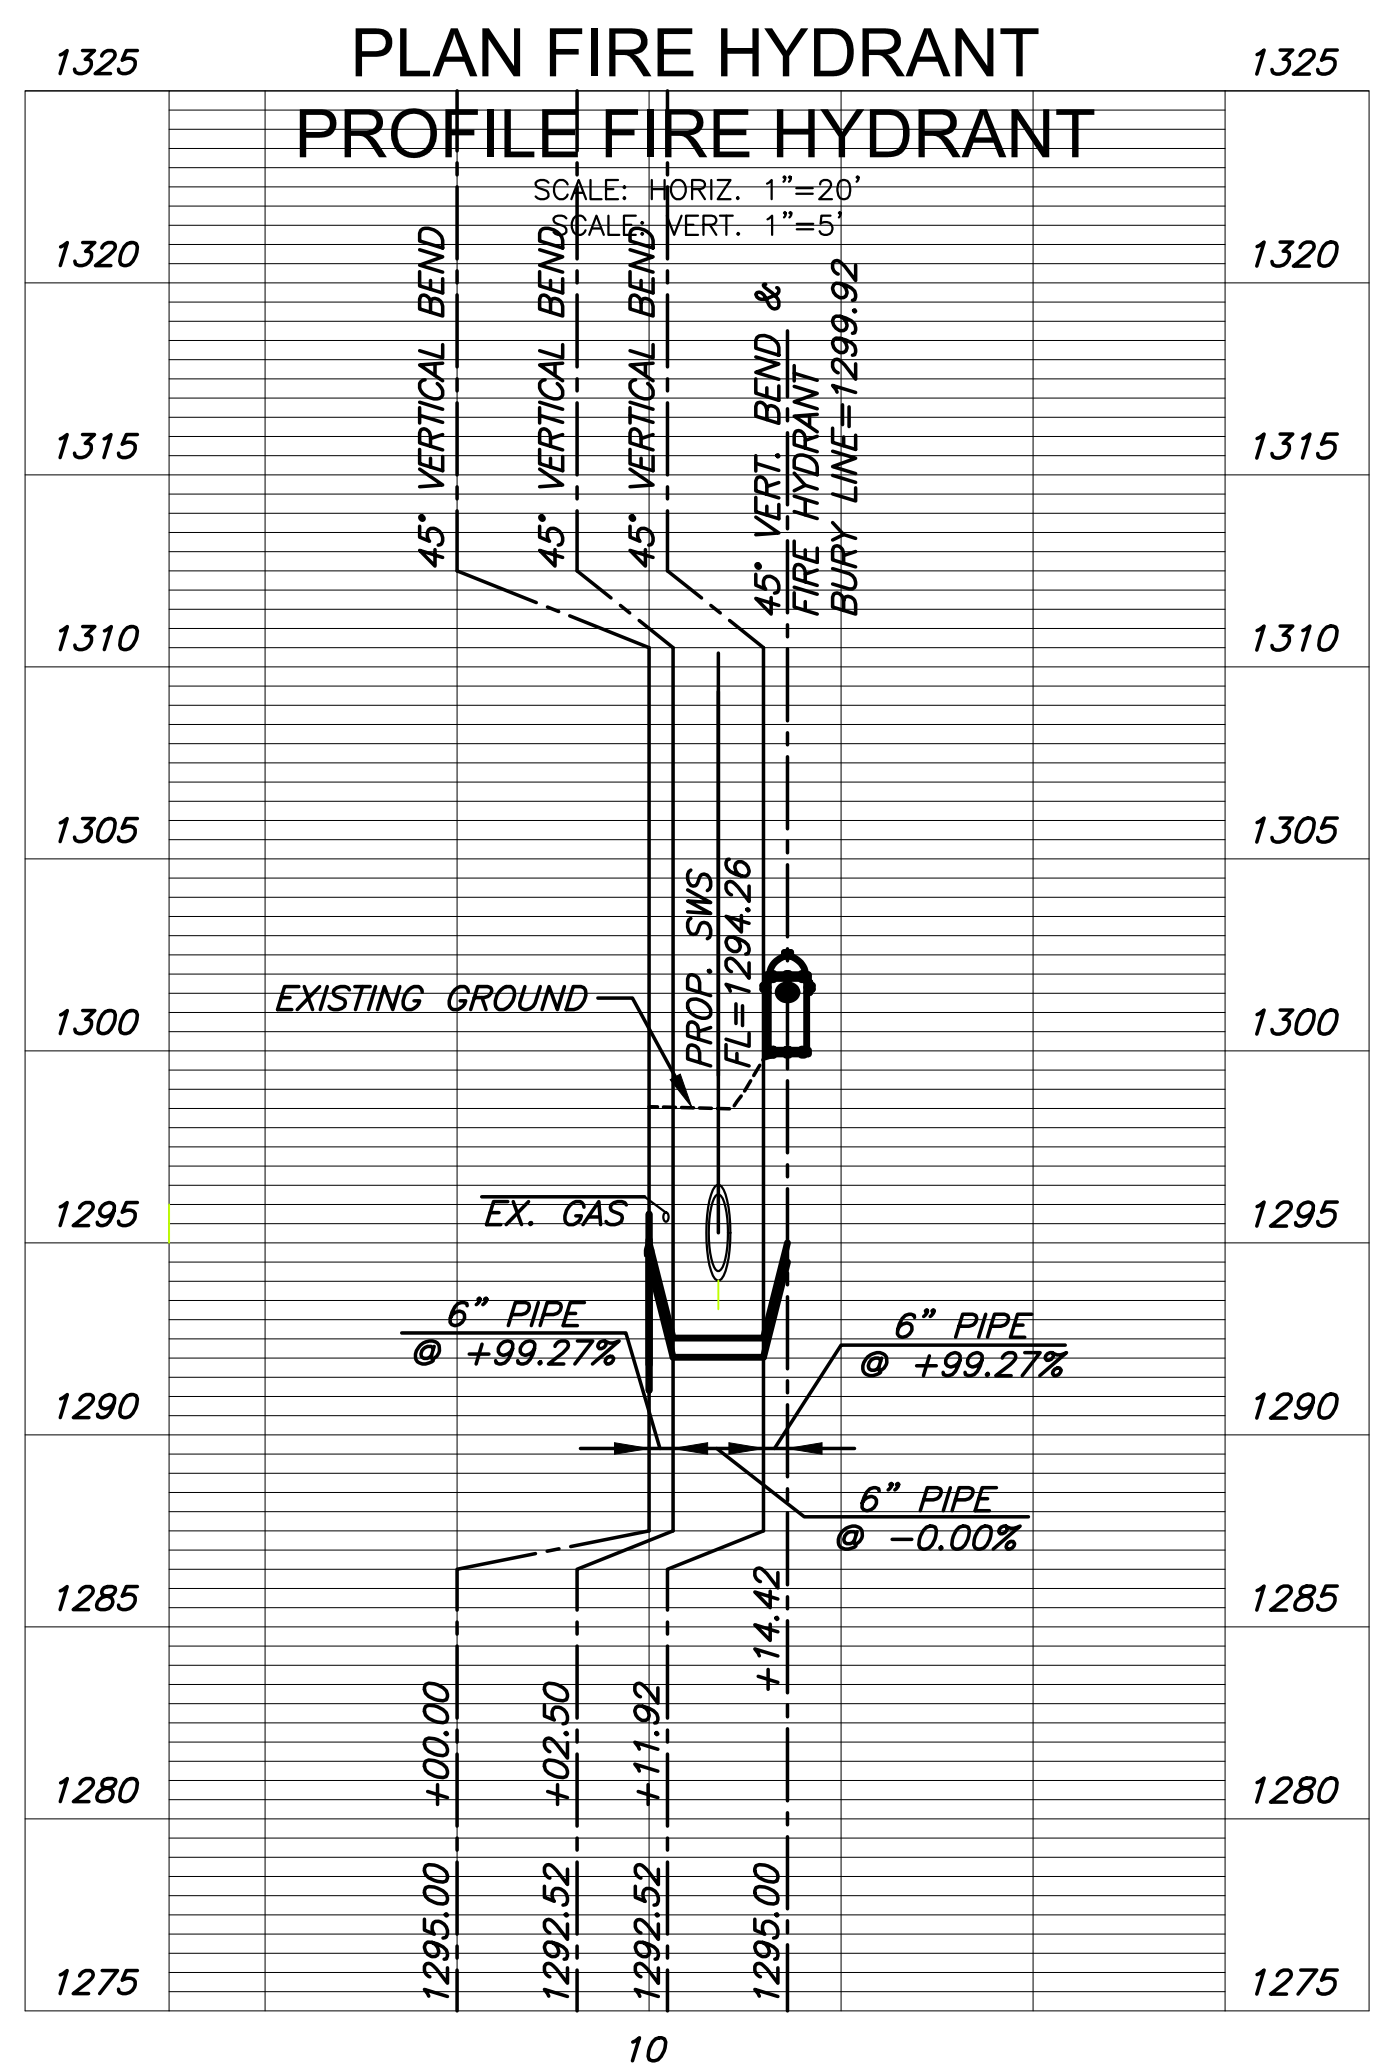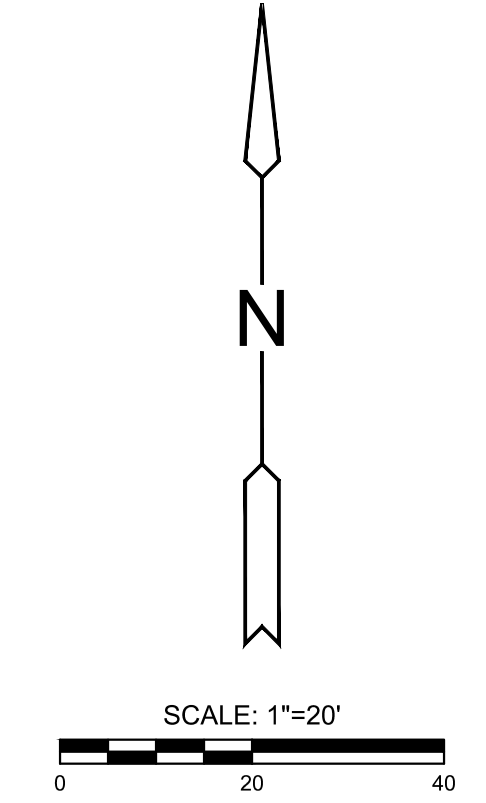

LEGEND

PVMT. REMOVAL & REPLACEMENT

©2021 MKEC Engineering All Rights Reserved
www.mkec.com
These drawings and their contents, including, but not limited to, all concepts, designs, & ideas are the exclusive property of MKEC Engineering (MKEC), and may not be used or reproduced in any way without the express consent of MKEC.

WATER LINE 1 & FIRE HYDRANT

PROJECT NO.	1901010483	
DATE	FEB. 2021	
SCALE	1"=20'	
DESIGNED	DRAWN	CHECKED
JTC	DM	JRA

NO.	REVISION	DATE

SHEET NO.
17 OF 38