







**EROSION CONTROL PLAN
LEGEND**

(Installation Details Found in the SMP2 Plan)

-  - LIGHT STONE RIP-RAP
-  - CURB INLET PROTECTION
-  - STRAW BALE BARRIERS
-  - SILT FENCING

NO SCALE

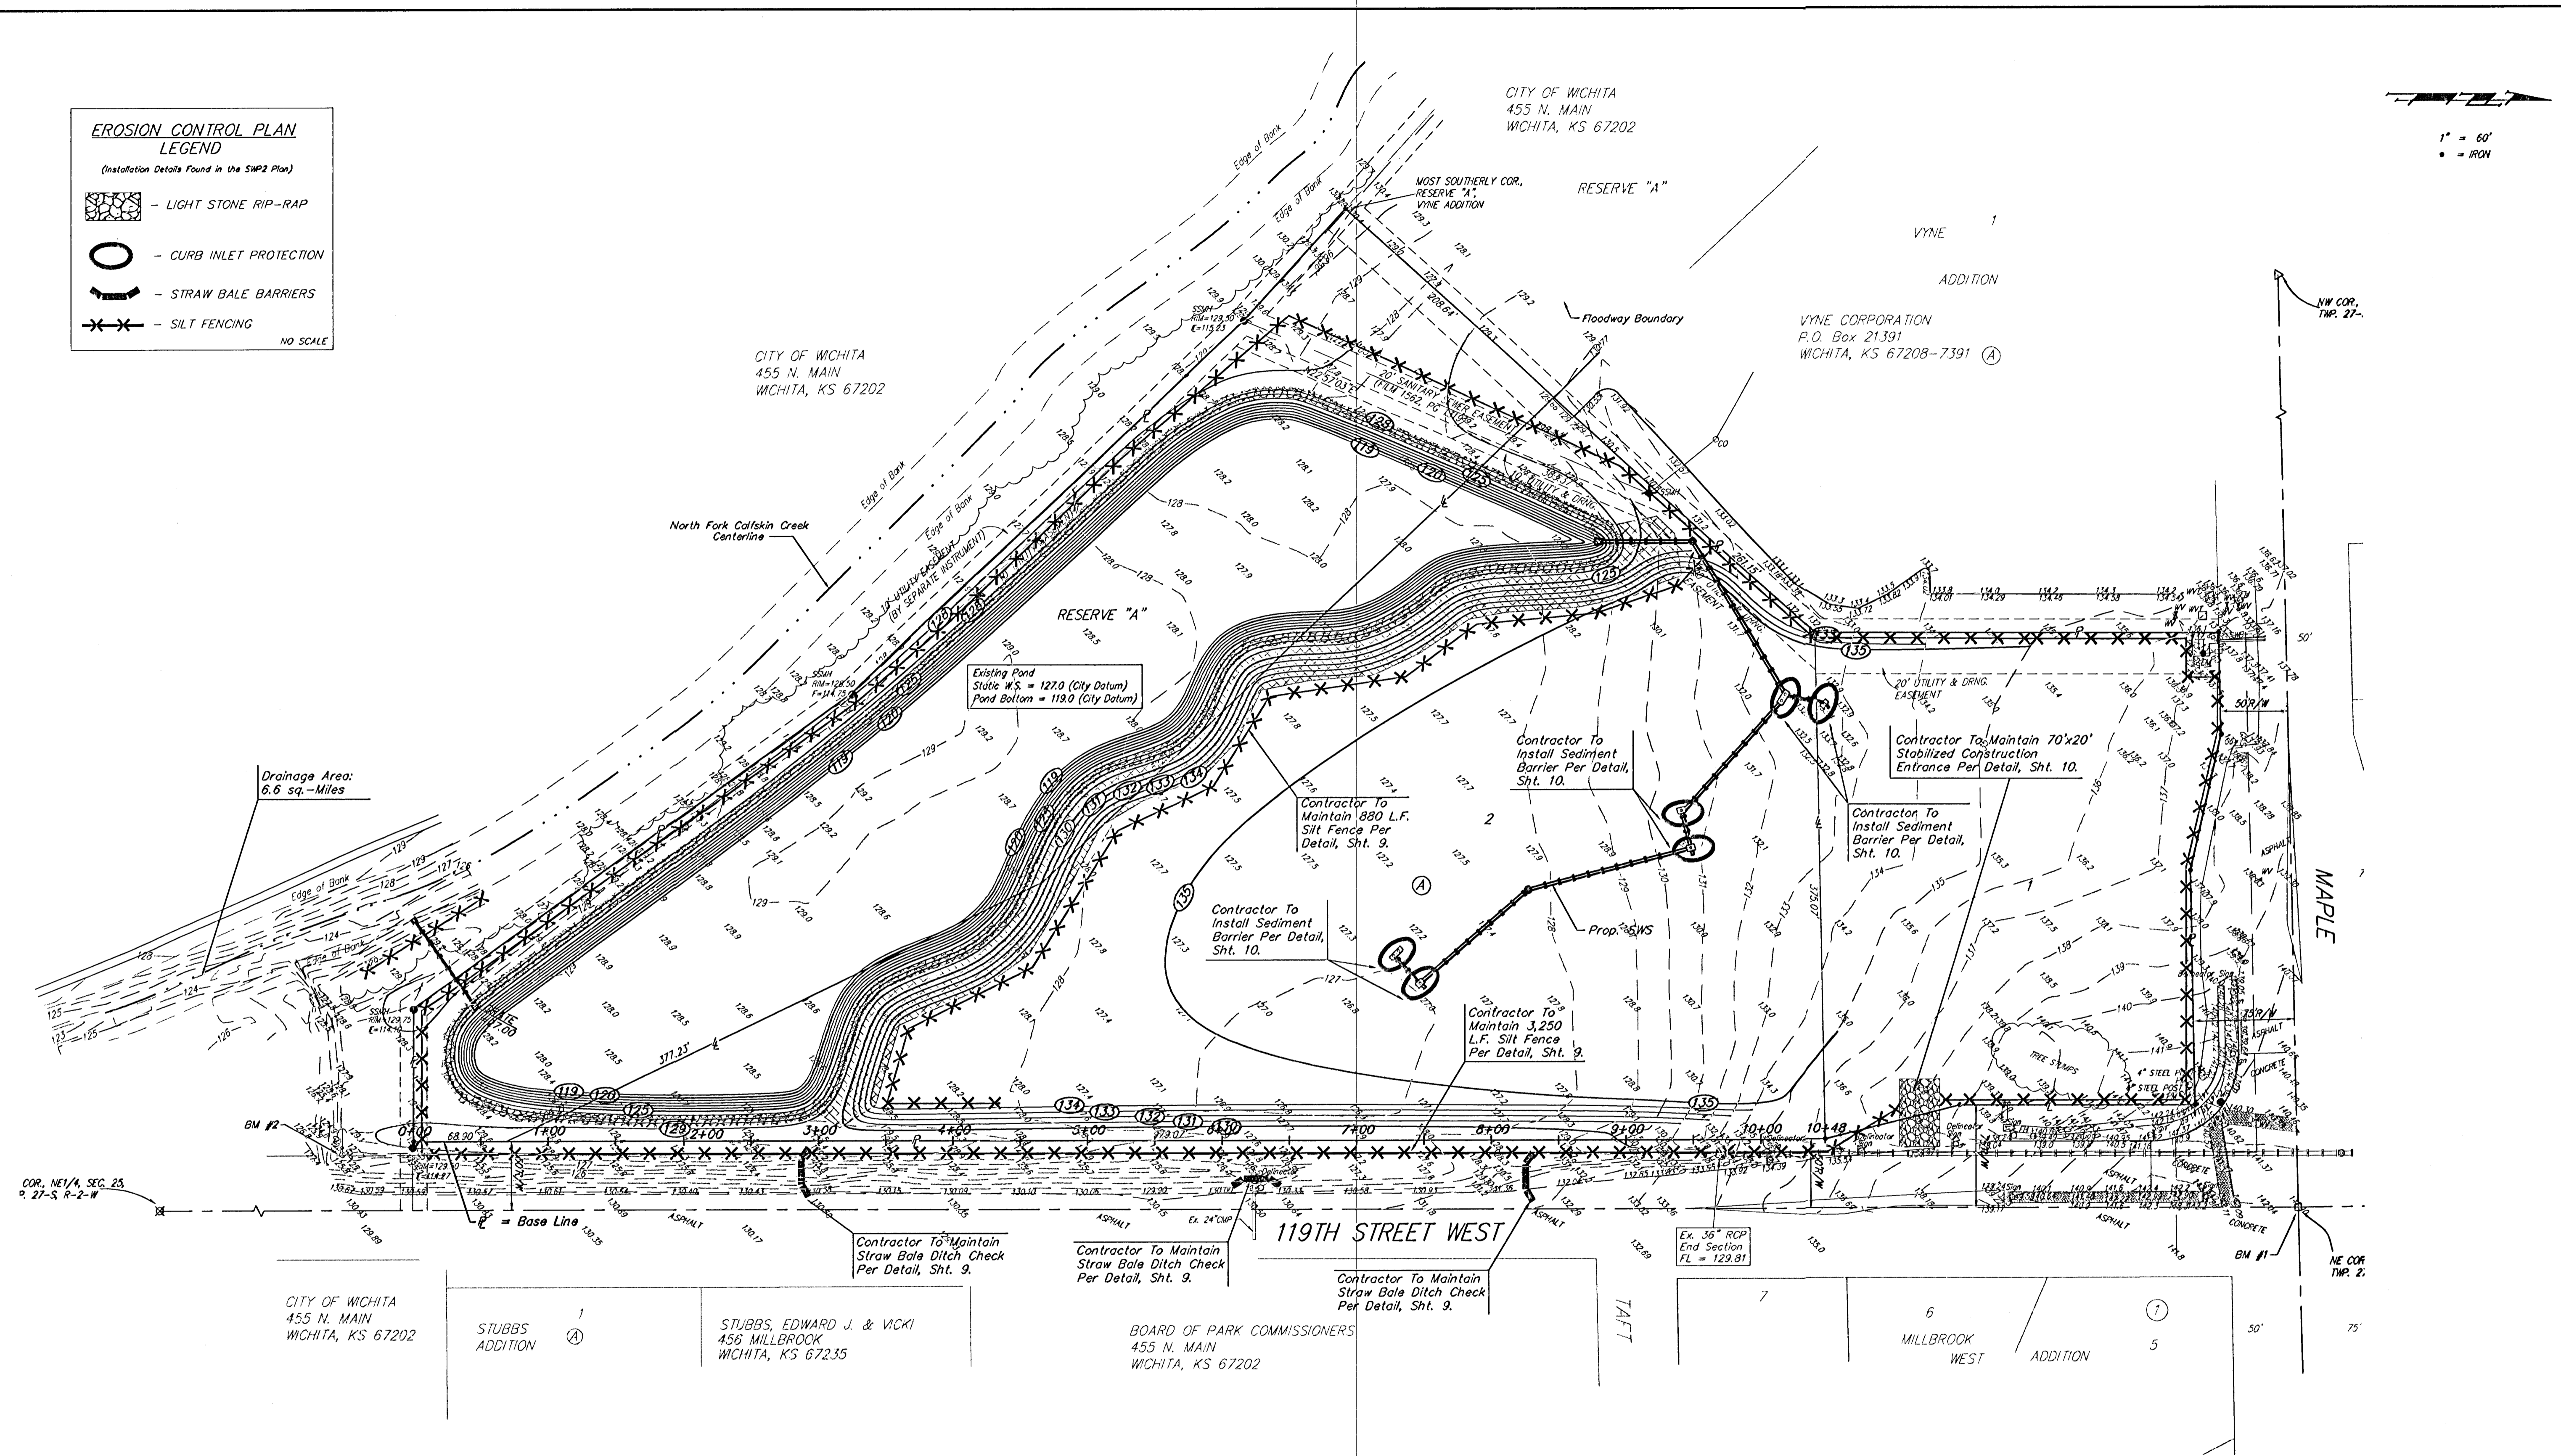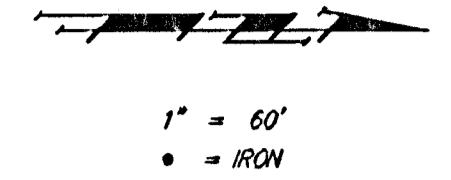

COR. NE 1/4, SEC. 25
R-2-W

Drainage Area:
6.6 sq.-Miles

CITY OF WICHITA
455 N. MAIN
WICHITA, KS 67202

STUBBS
ADDITION

STUBBS, EDWARD J. & VICKI
456 MILLBROOK
WICHITA, KS 67235

BOARD OF PARK COMMISSIONERS
455 N. MAIN
WICHITA, KS 67202

TAFT

MILLBROOK
WEST
ADDITION

**THUNDERBIRD OFFICE PARK
EROSION CONTROL PLAN
CITY OF WICHITA, KANSAS**

BAUGHMAN COMPANY P.A.
ENGINEERING, SURVEYING, & PLANNING
315-282-7271 • 315 ELLIS • WICHITA, KANSAS 67211

PROJECT NUMBER 488-83748		SHEET 8	
DESIGN SCL	DRAWN SCL	APPROVED SCL	DATE 01/04
		SCALE 1"=60'	
		OF 13	