
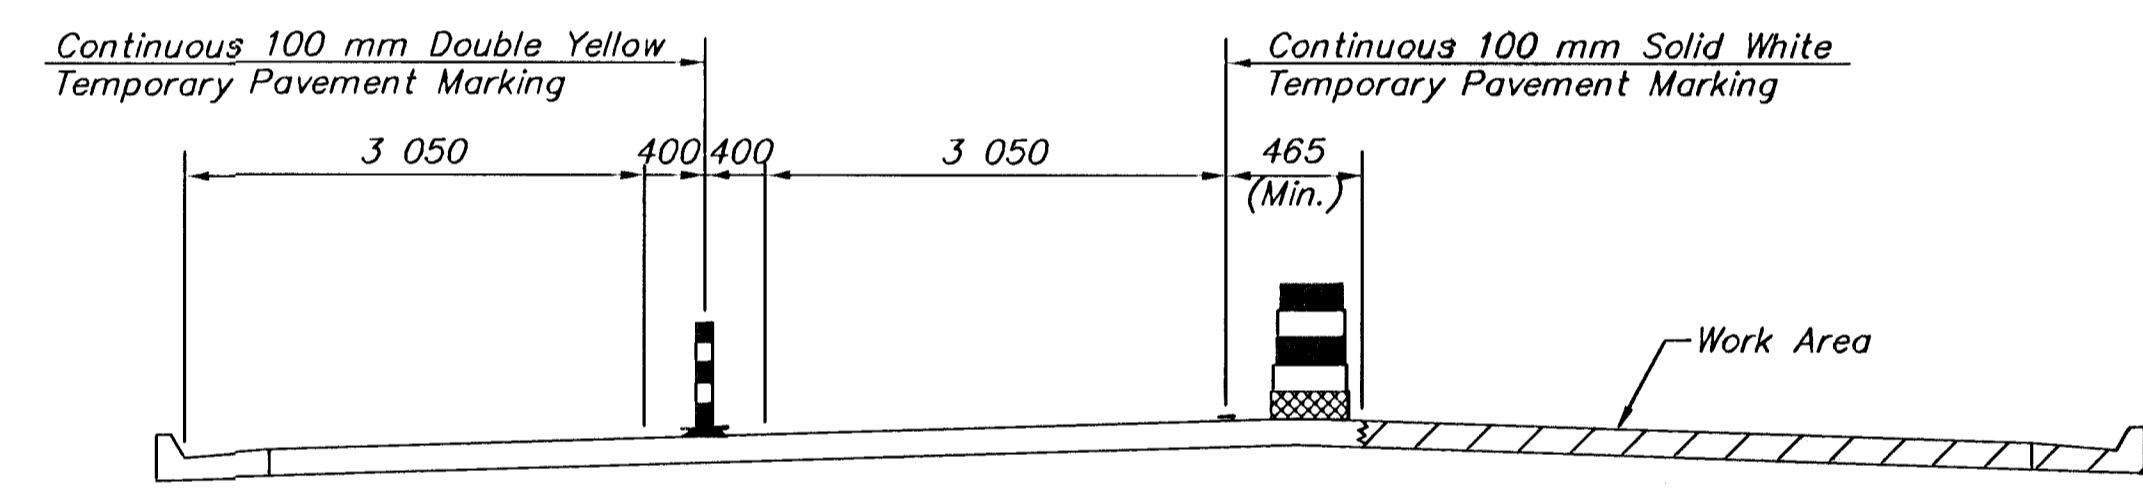


GENERAL NOTES:  
 Refer to Std. TE710SI for identification of signs for handling traffic through construction.  
 Refer to Std. TE700SI for dimensions.  
 Space Tubular Markers to allow for left turns onto Hillside from side streets.

Scale: 1 : 1000

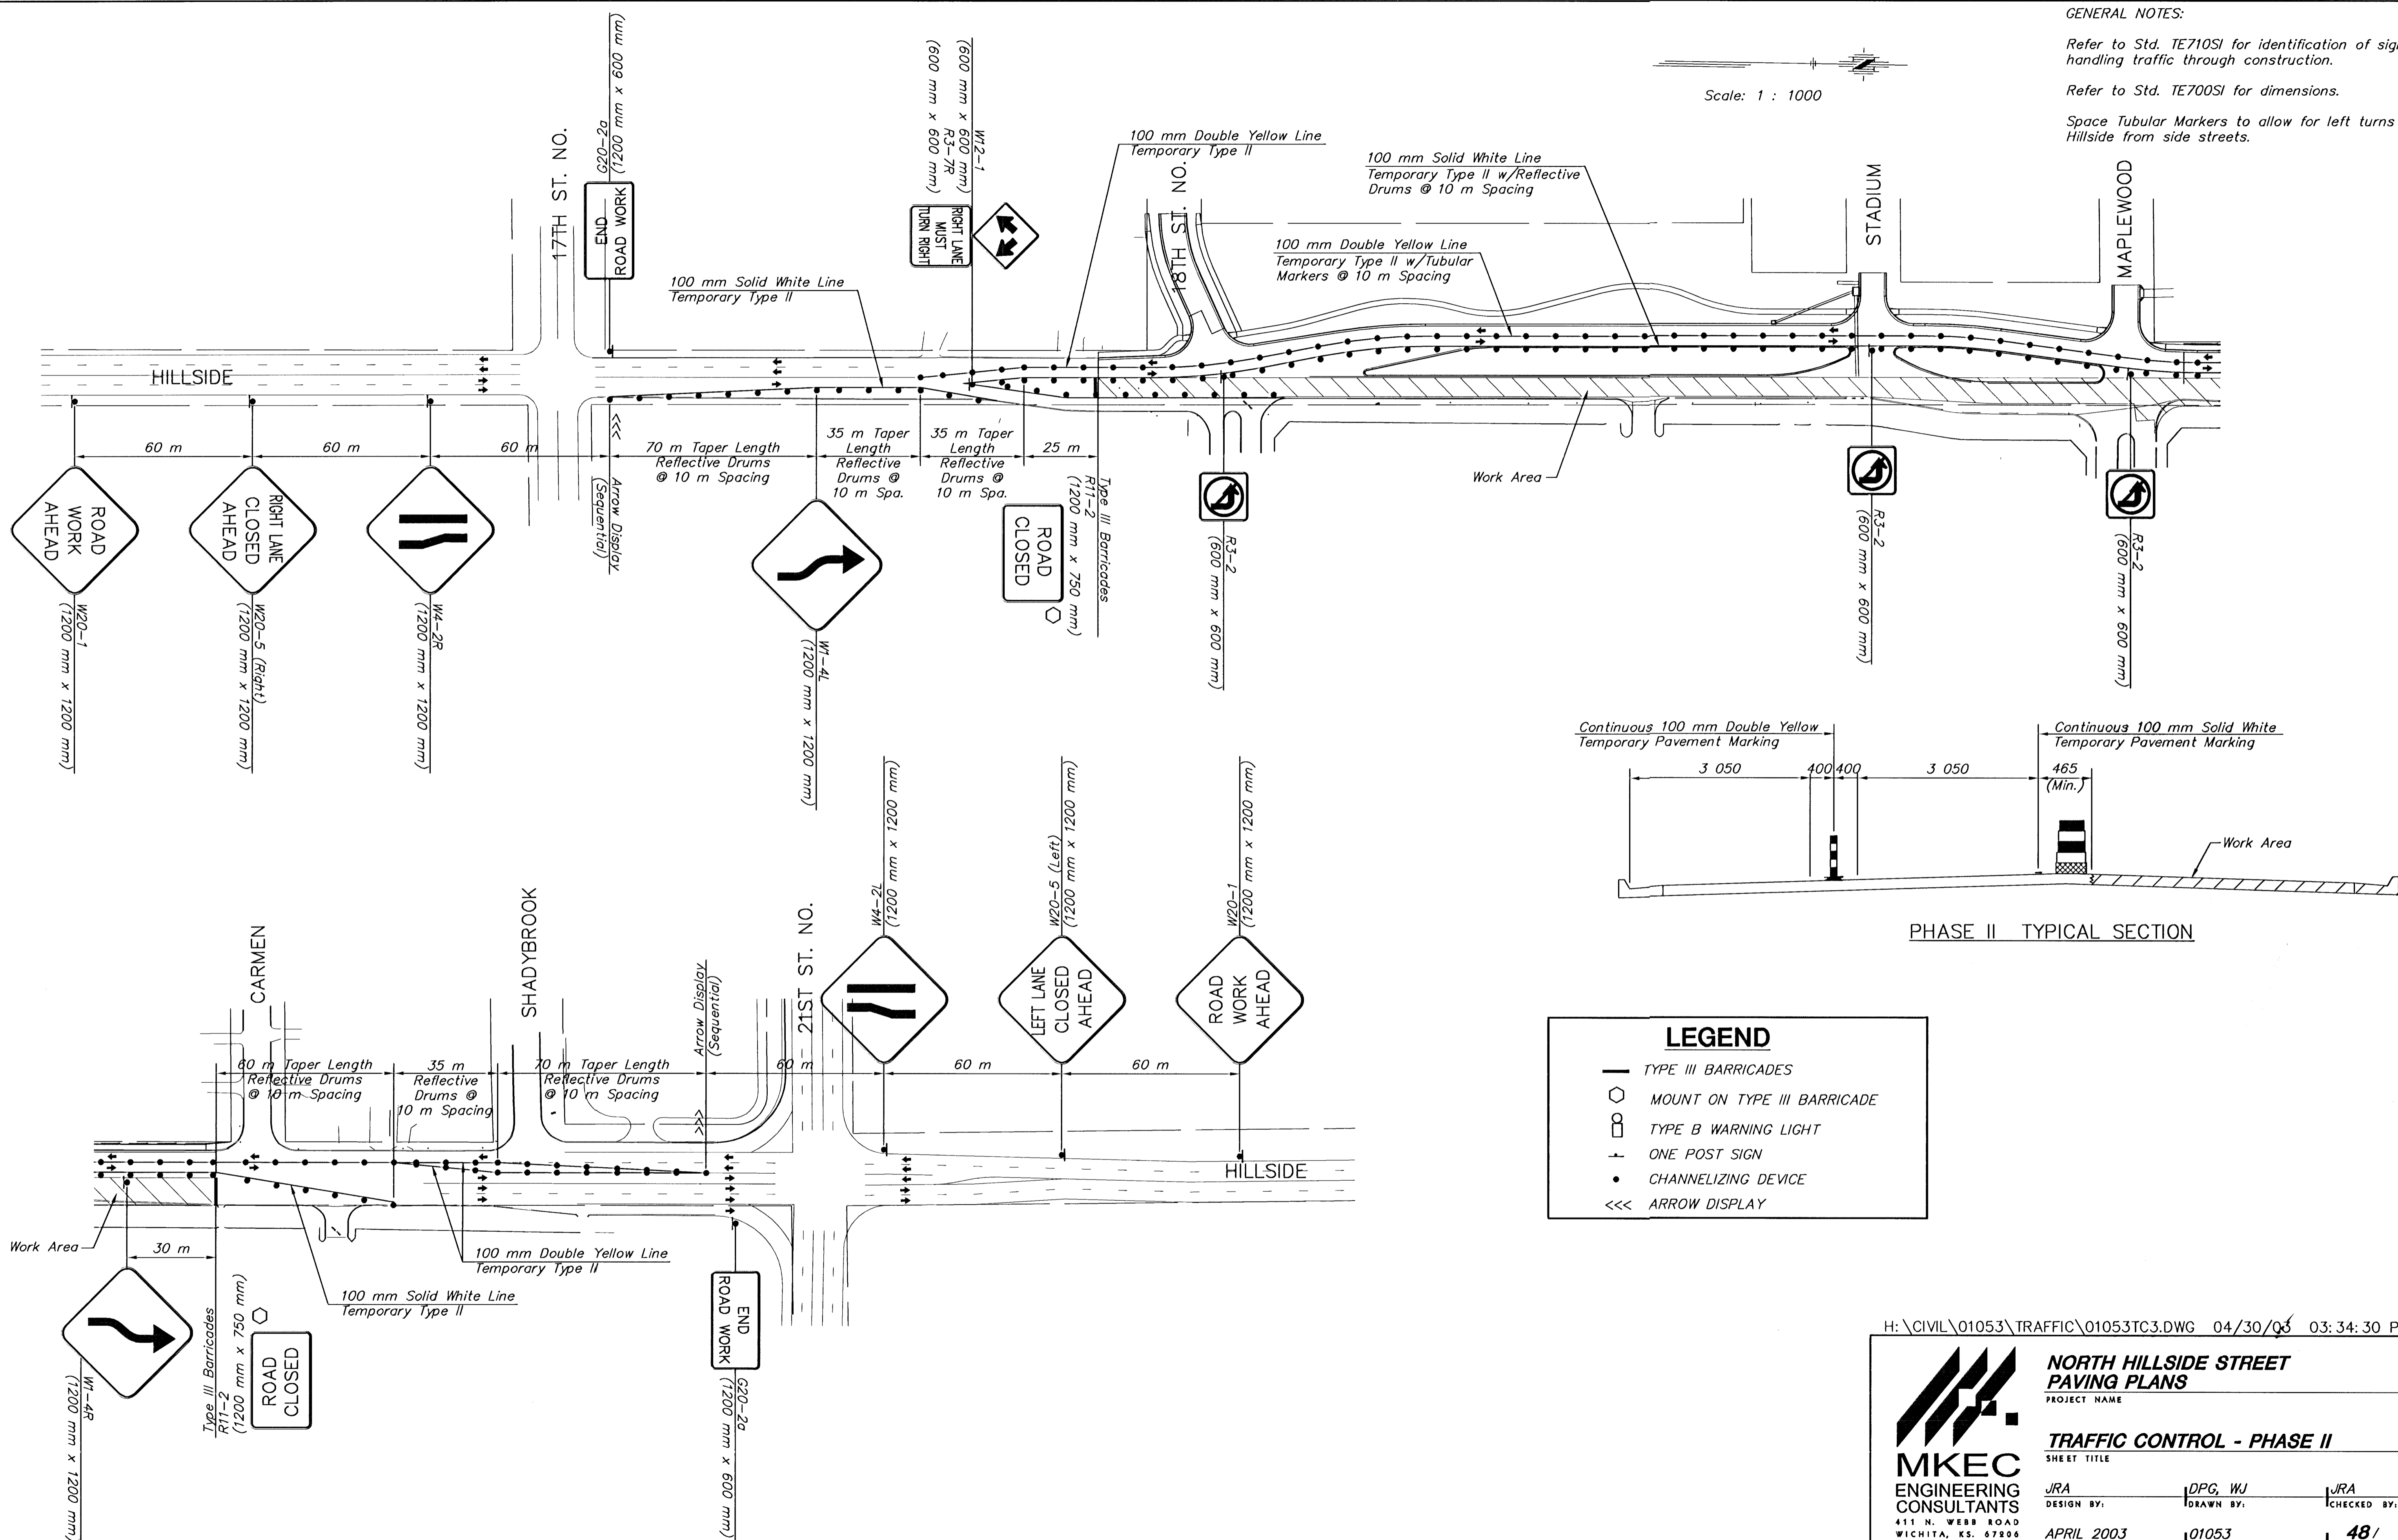

**LEGEND**

- TYPE III BARRICADES
- MOUNT ON TYPE III BARRICADE
- TYPE B WARNING LIGHT
- ONE POST SIGN
- CHANNELIZING DEVICE
- <<< ARROW DISPLAY

H:\CIVIL\01053\TRAFFIC\01053TC3.DWG 04/30/03 03:34:30 PM CDT

<p><b>MKEC</b> ENGINEERING CONSULTANTS 411 N. WEBB ROAD WICHITA, KS. 67208 316 - 684 - 9600</p>	<b>NORTH HILLSIDE STREET</b>	
	<b>PAVING PLANS</b>	
	PROJECT NAME	
	<b>TRAFFIC CONTROL - PHASE II</b>	
SHEET TITLE		
JRA	DPG, WJ	JRA
DESIGN BY:	DRAWN BY:	CHECKED BY:
APRIL 2003	01053	48 / 73
DATE	JOB NO.	SHEET/OF