


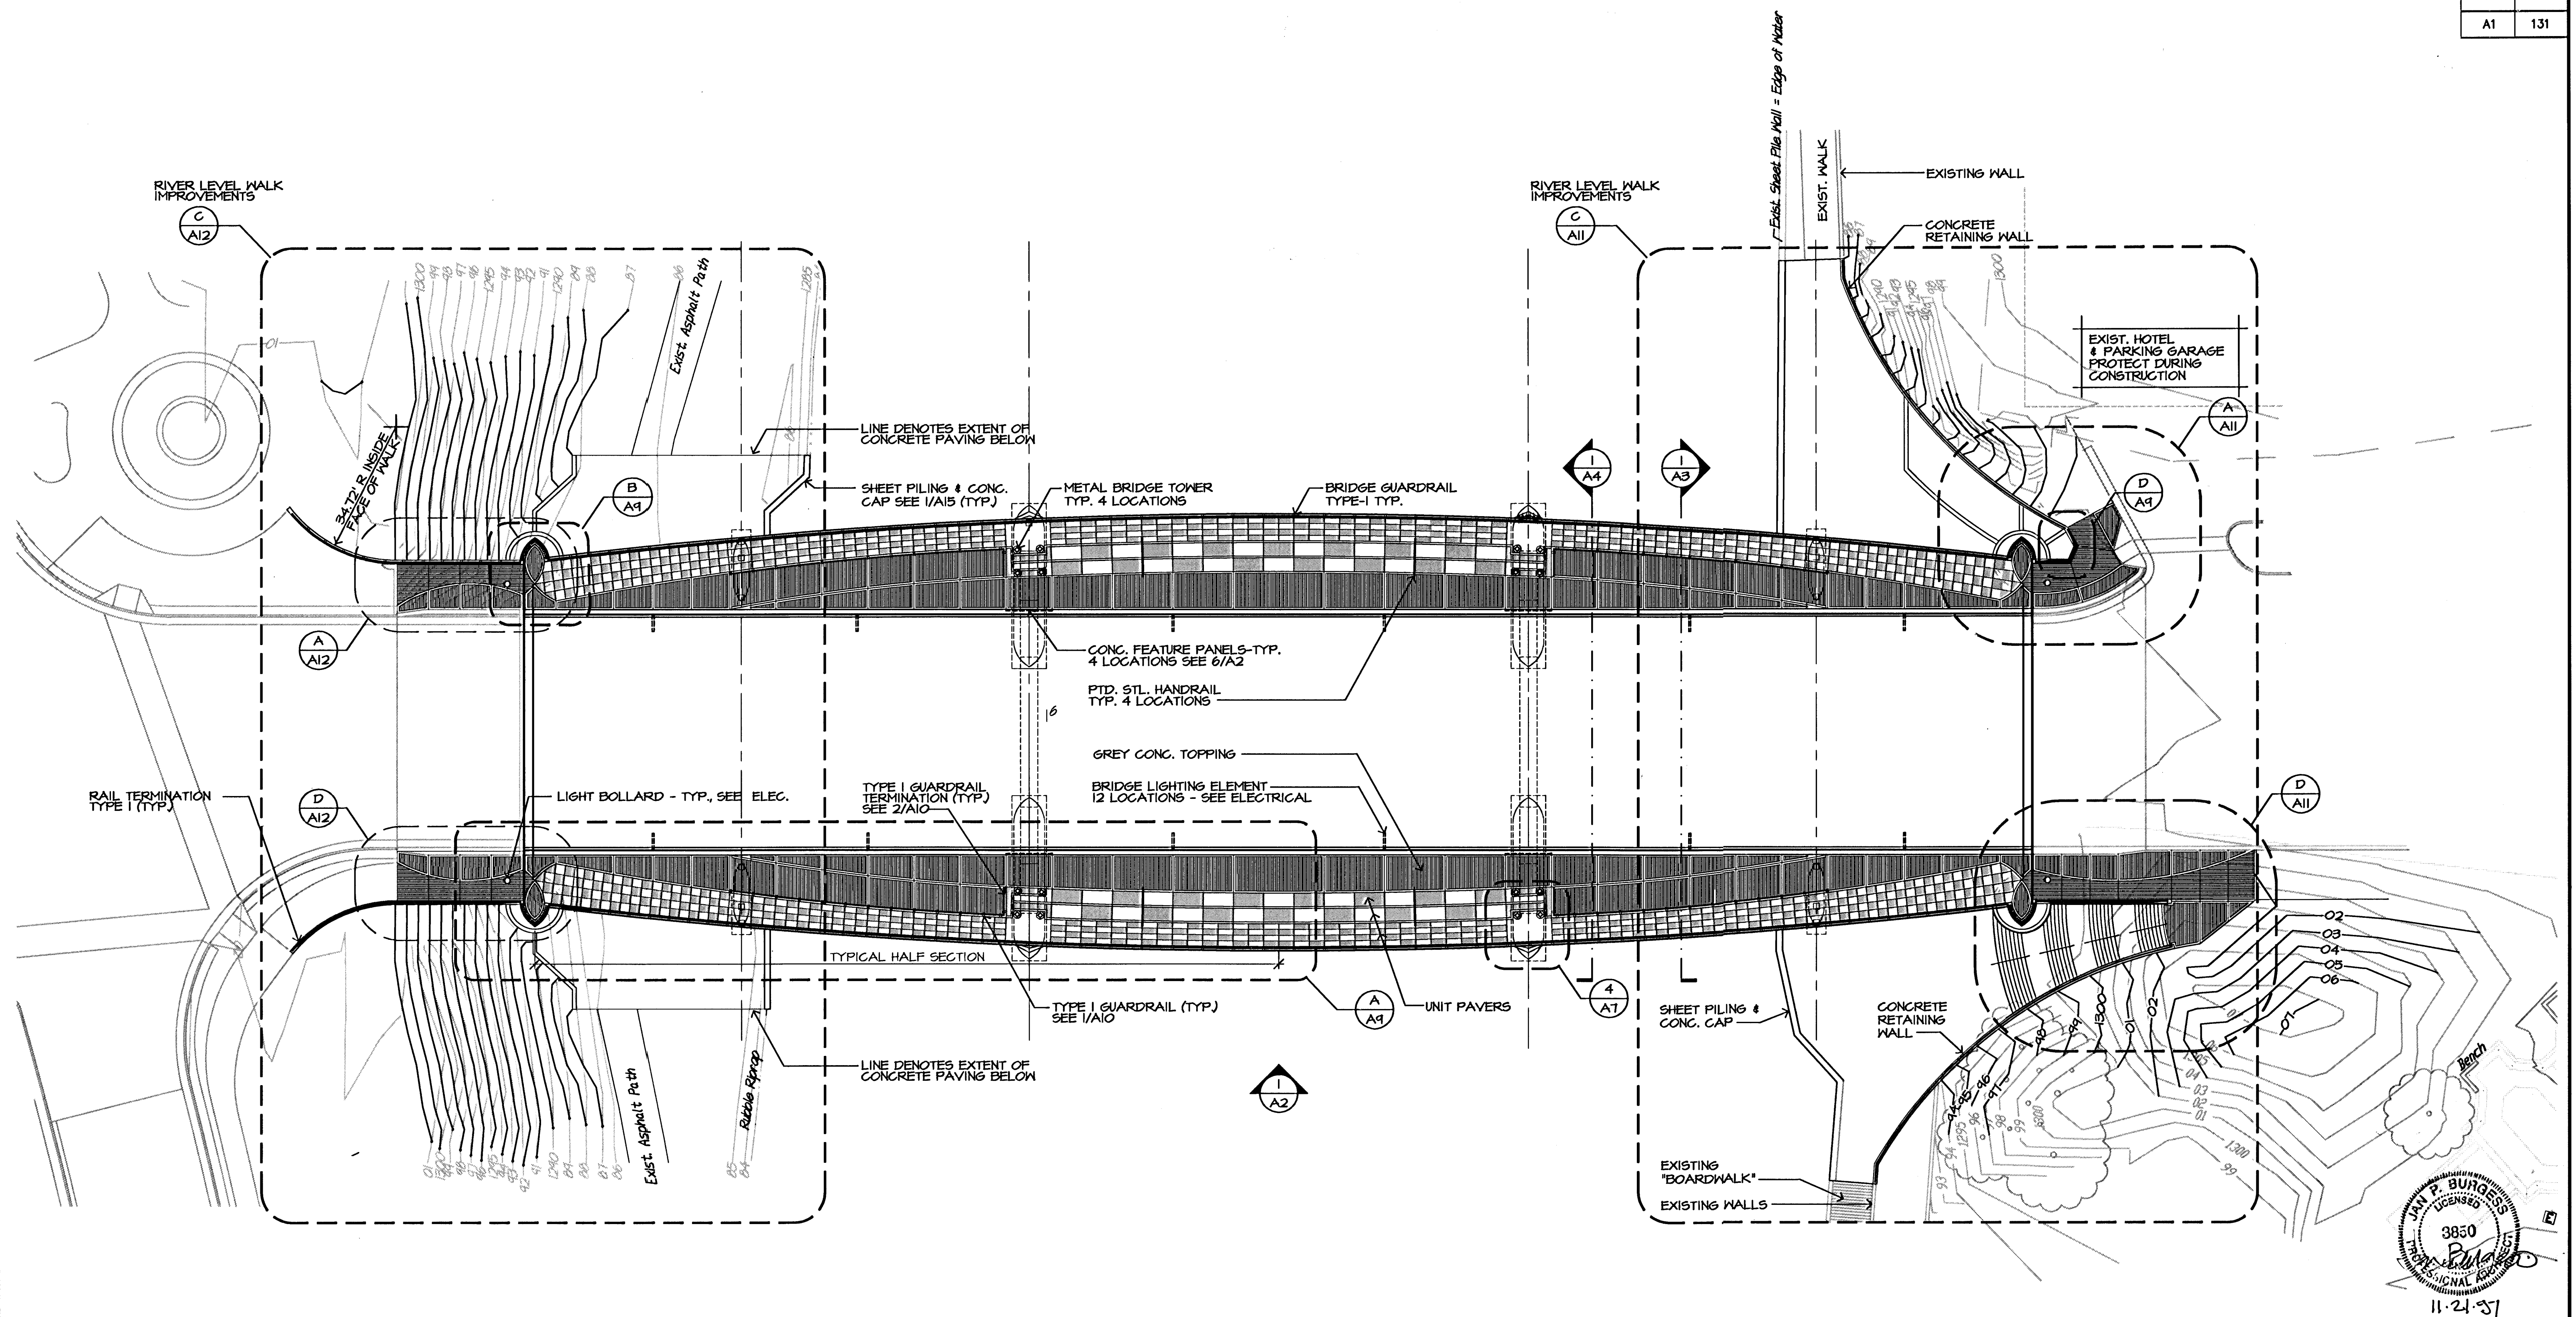

A ARCHITECTURAL SITE PLAN NOTE: SEE ENLARGED PLANS ON SHEETS A11, A12 FOR RIVER LEVEL WALK IMPROVEMENTS.

0' 10' 20' 1"=20'-0"

1 No.		Revisions By Date	
 GossenLivingston Architecture 420 South Empyre Wichita, KS 67202 Tel (316) 265-1307 Fax (316) 265-3448		CITY OF WICHITA, KANSAS MICHAEL E. LINDEBAK, P.E.—CITY ENGINEER DOUGLAS AVENUE BRIDGE OVER ARKANSAS RIVER ARCHITECTURAL SITE PLAN CITY OF WICHITA PROJECT NO. 472-82721 PROFESSIONAL ENGINEERING CONSULTANTS, P.A. ENGINEERS WICHITA, KANSAS	
Designed by JPB/LBD Drawn by LBD	Checked by JPB Date 11/21/97	Job No. 95088-4	

FILE:F:\900\020\DWG\A1.DWG