



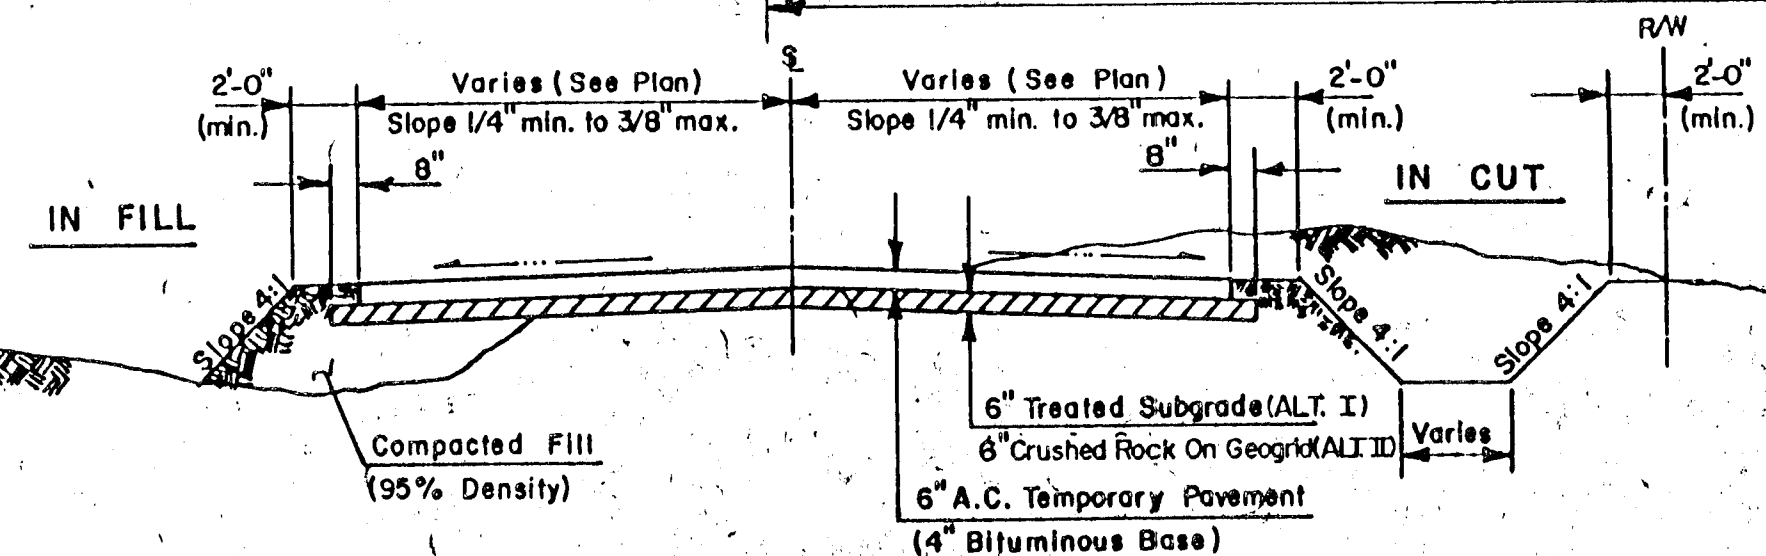

Scale: 1" = 20'

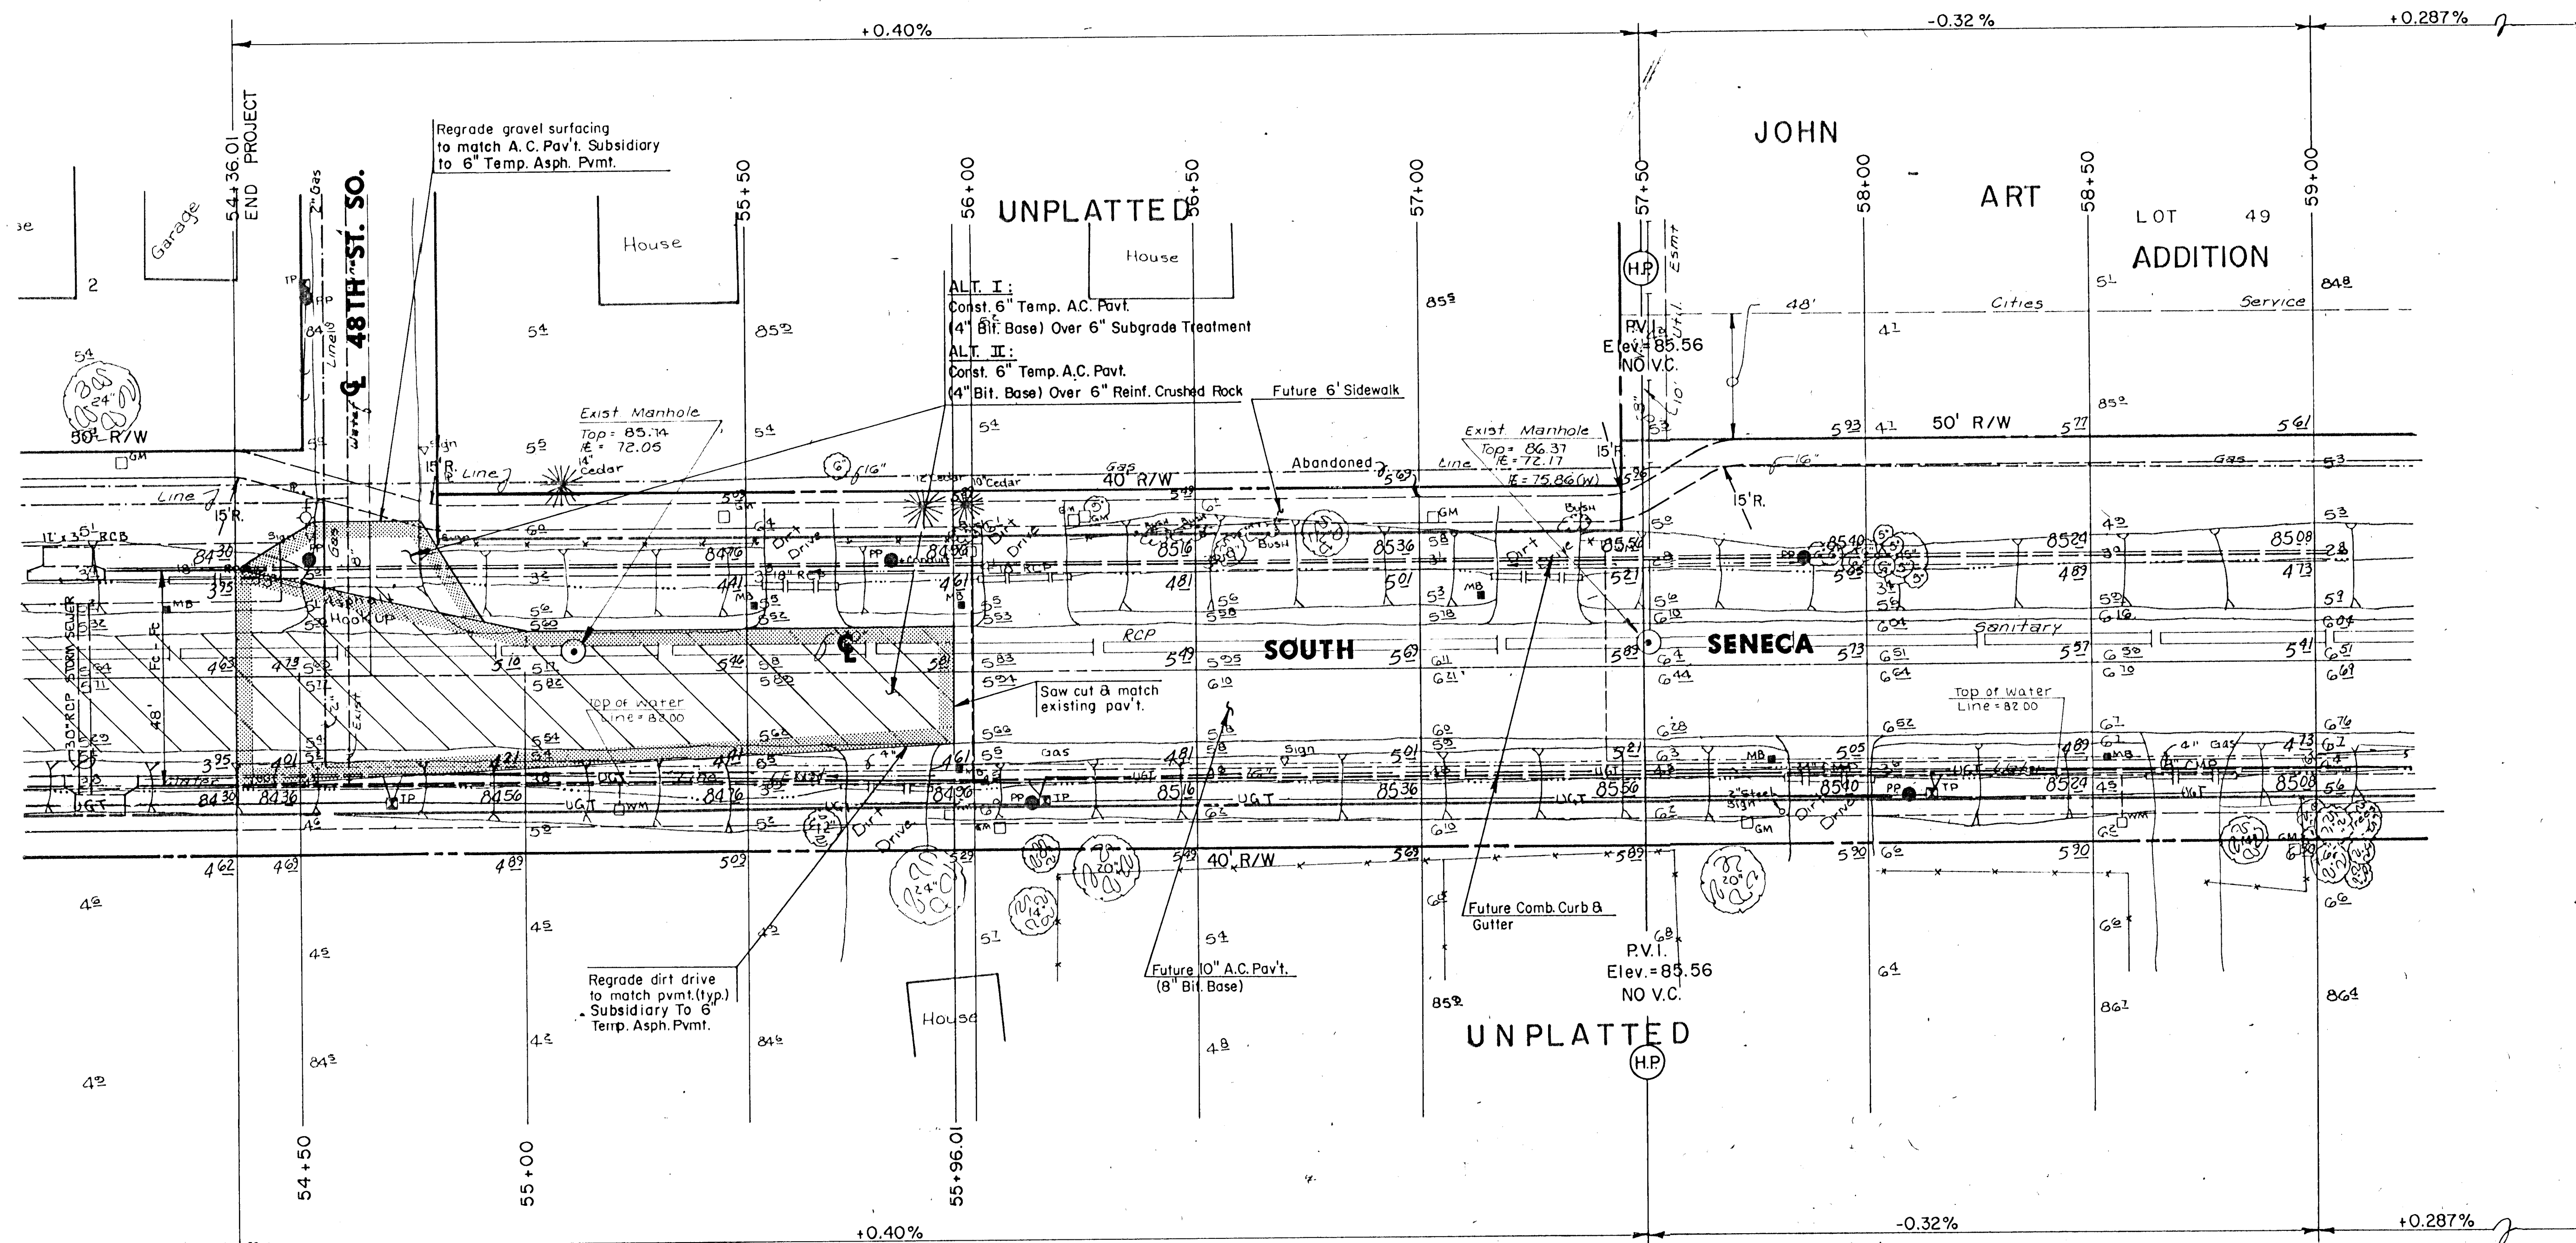

TYPICAL SECTION
TEMPORARY A.C. PAVEMENT

SEWER MANHOLE ADJUSTMENT				WATER VALVE BOX ADJUSTMENT			
STA	OFFSET	EXIST. ELEV.	PROP. ELEV.	STA	OFFSET	EXIST. ELEV.	PROP. ELEV.
54+52	18'L	85.87	84.77	54+52	18'L	85.87	84.77
54+61	23'R	85.87	84.77	54+61	23'R	85.87	84.77



SOUTH SENECA IMPROVEMENTS
PAVING PLAN
55TH ST. SO. TO 48TH ST. SO.

MID-KANSAS ENGINEERING CONSULTANTS PA
3500 NORTH ROCK ROAD
BUILDING 1800
WICHITA, KANSAS 67226

Design
Drawn by
DPR
Checked by
Date
OCT. 1989
Job no.
Sheet
13
of
58

636-5566