
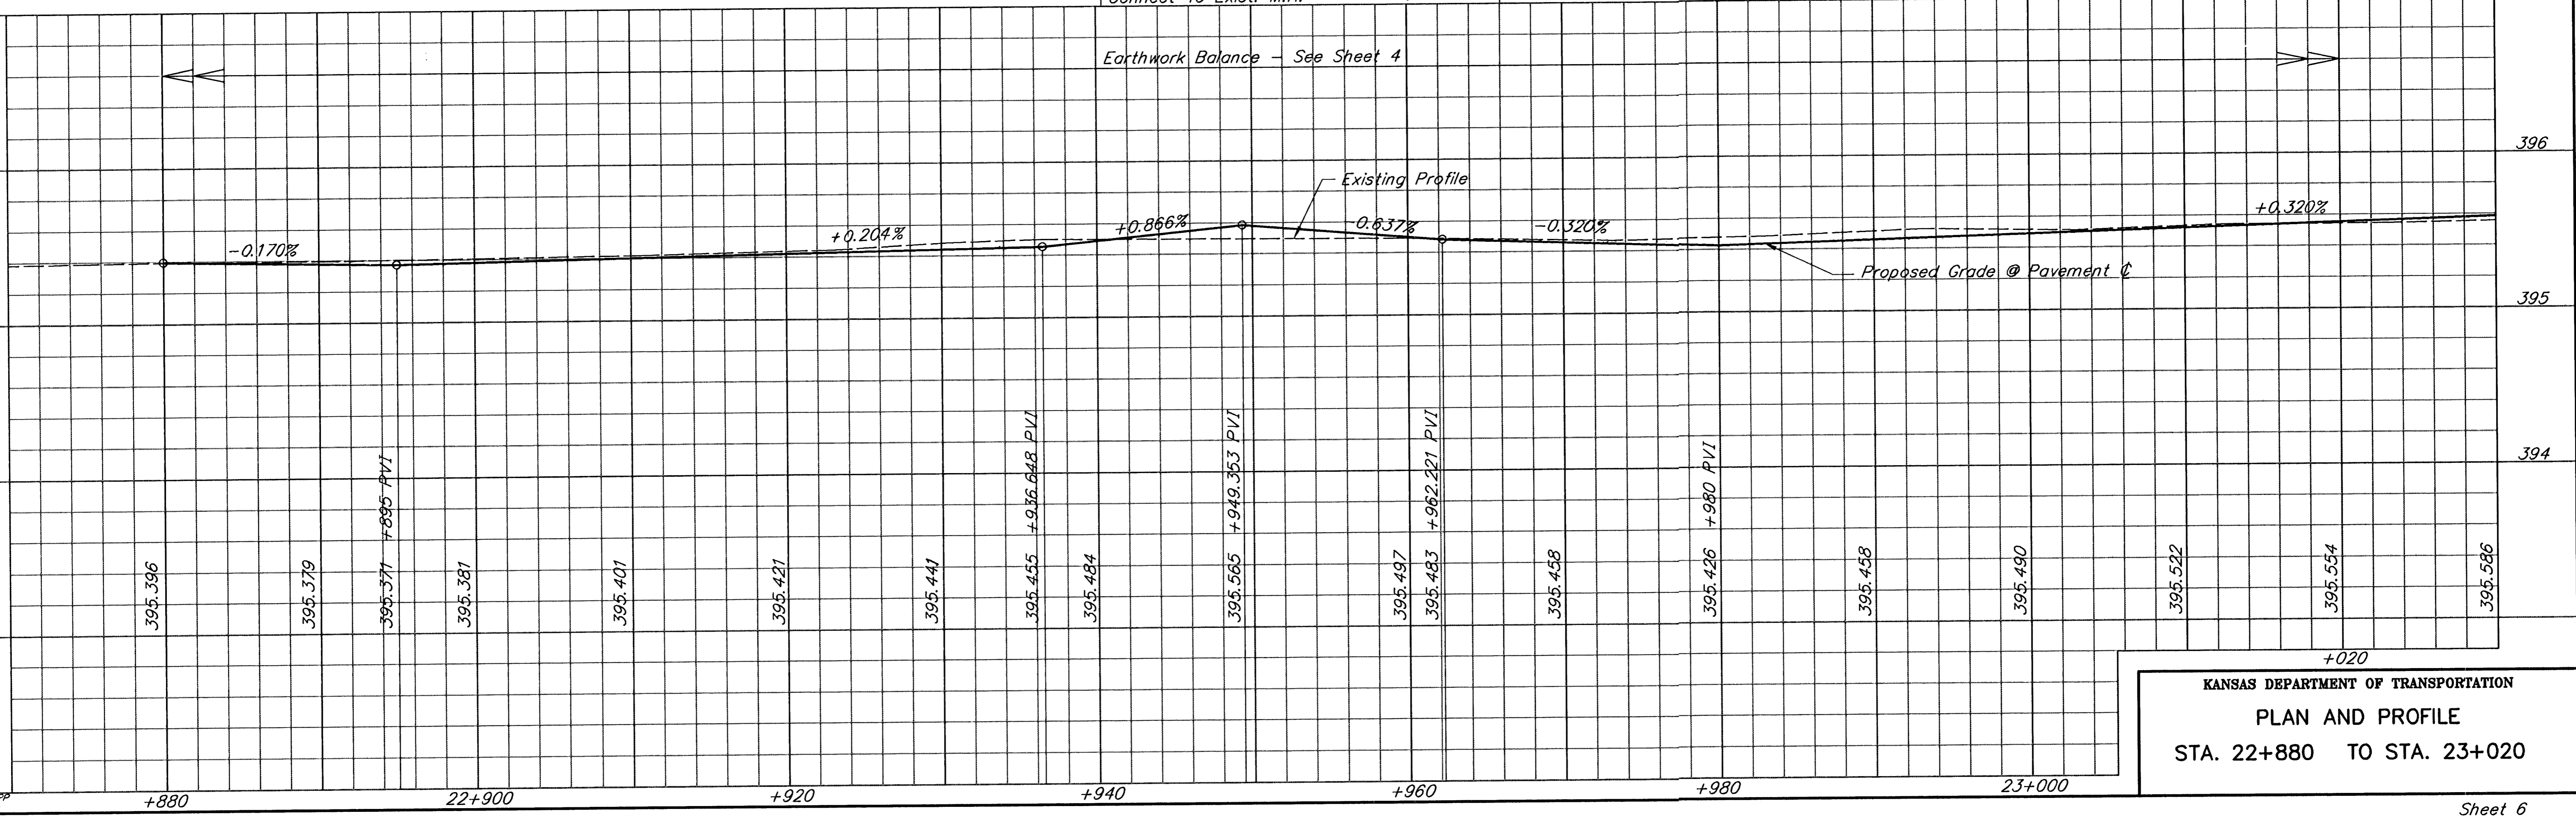
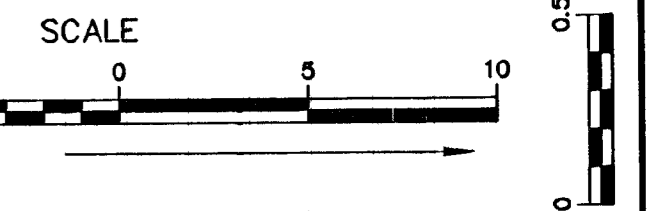


FHWA REGION NO.	STATE	PROJECT NO.	YEAR	SHEET NO.	TOTAL SHEETS
7	KANSAS	87 N-0061-01	1998	6	91

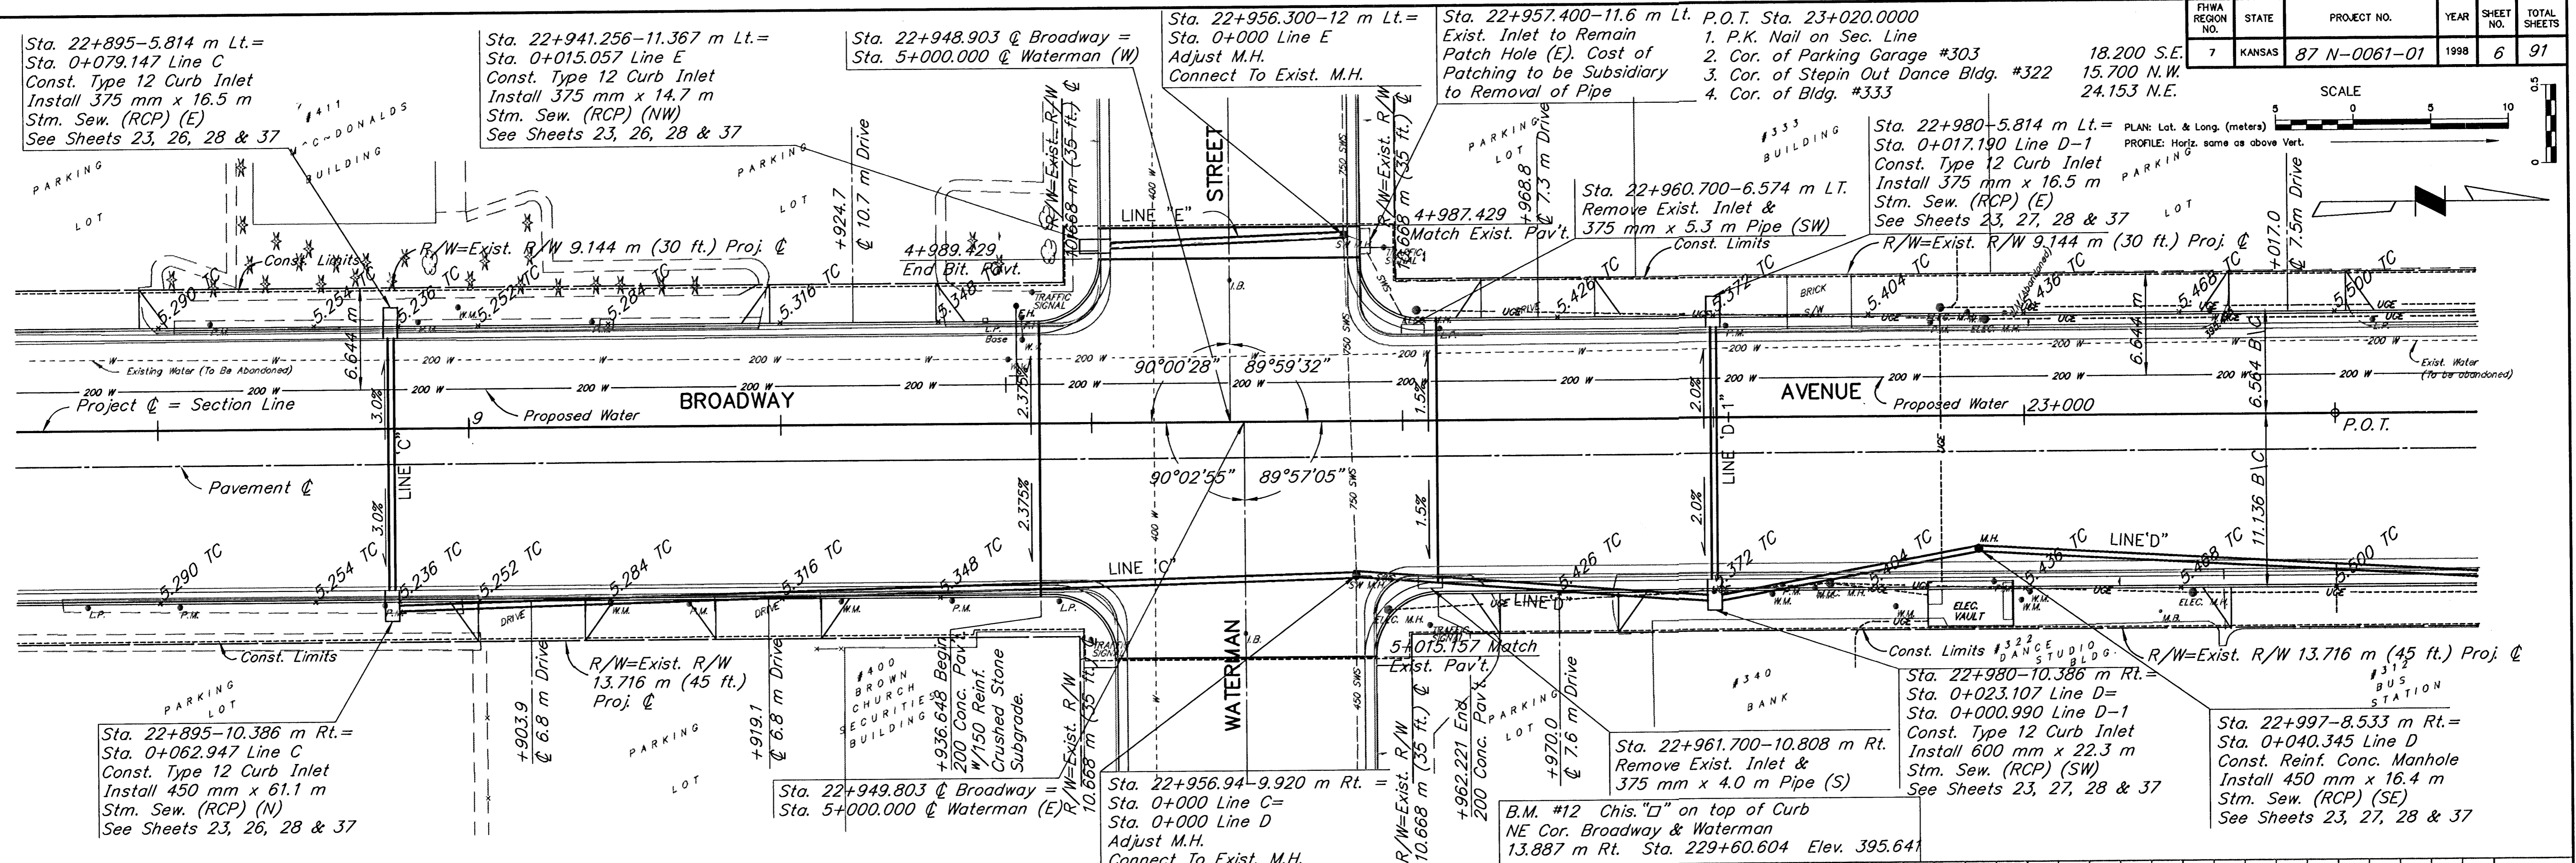

KANSAS DEPARTMENT OF TRANSPORTATION
 PLAN AND PROFILE
 STA. 22+880 TO STA. 23+020