



**3 TOWER SECTION**  
SCALE: 1/4" = 1'-0"

REFER TO ENLARGED SECTION ON SHEET A12 AND SECTION DETAILS ON SHEET A13 FOR FURTHER DETAIL.  
NOTE: EXCAVATION FOR TOWER FOOTINGS SHALL BE SUBSIDIARY TO CLOCK TOWER

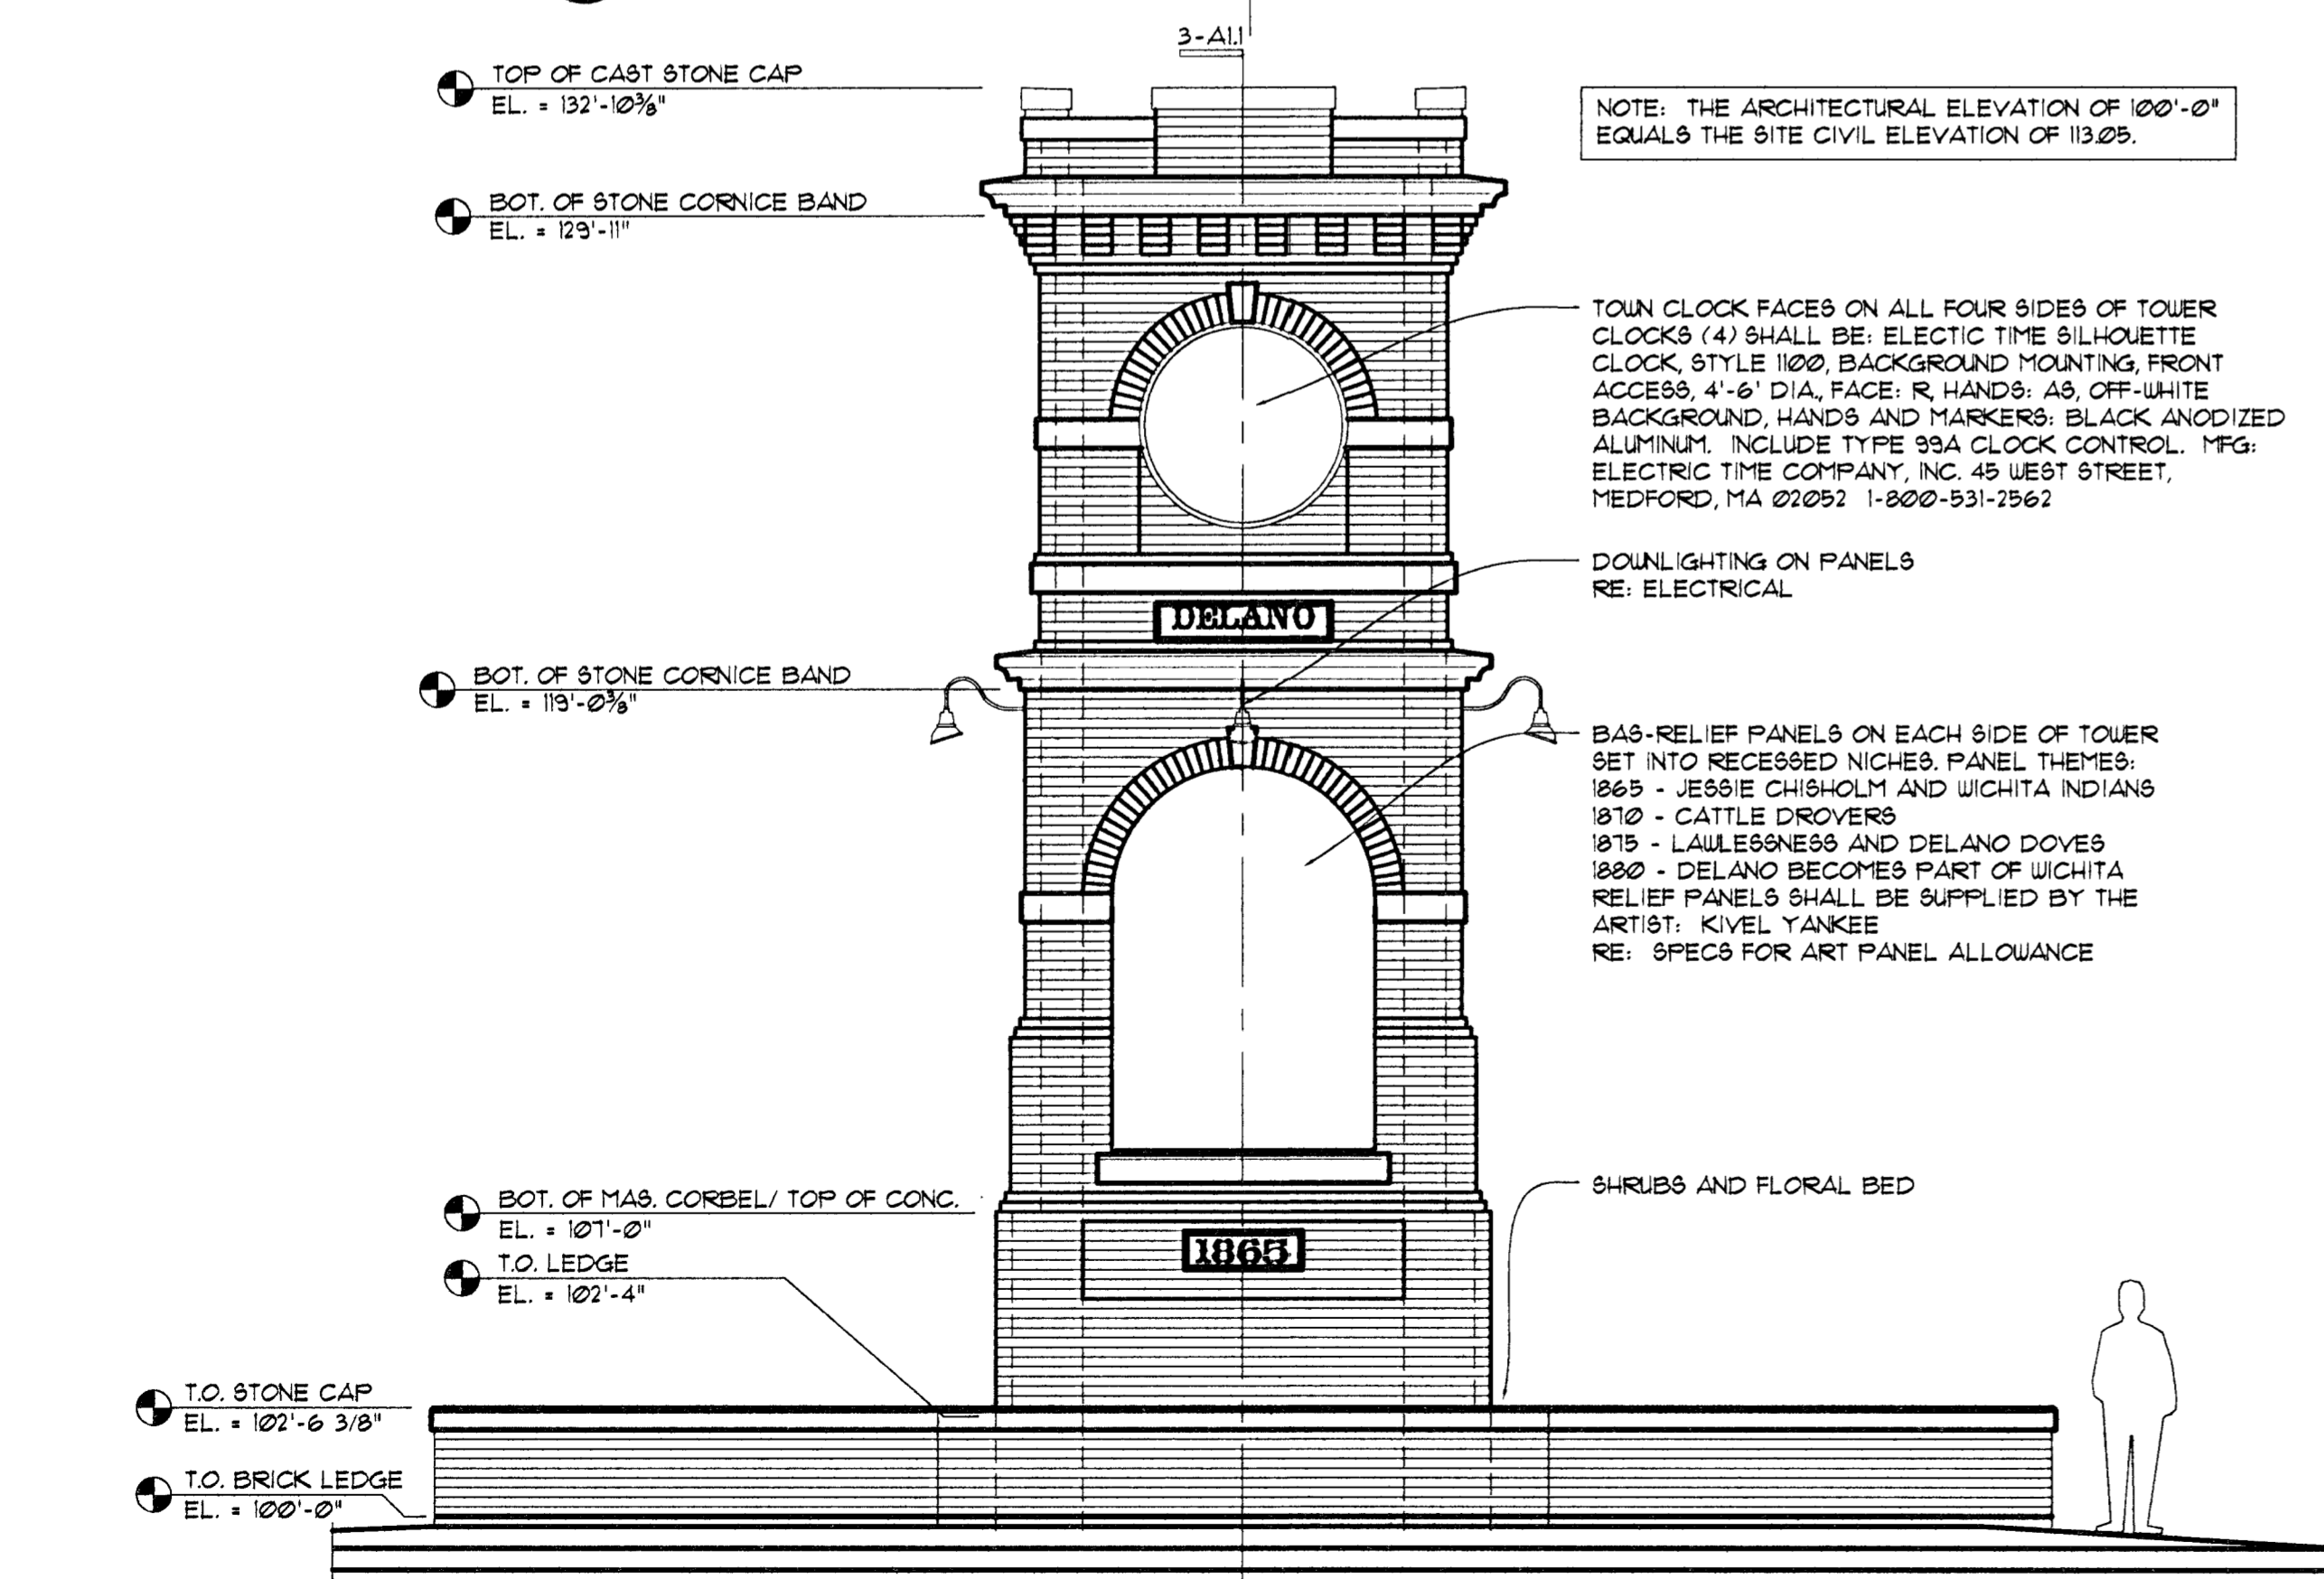


**2 TOWER ELEVATION**  
SCALE: 1/4" = 1'-0"


REFER TO THE ENLARGED ELEVATION ON SHEET A12 FOR FURTHER INFORMATION AND DETAIL.

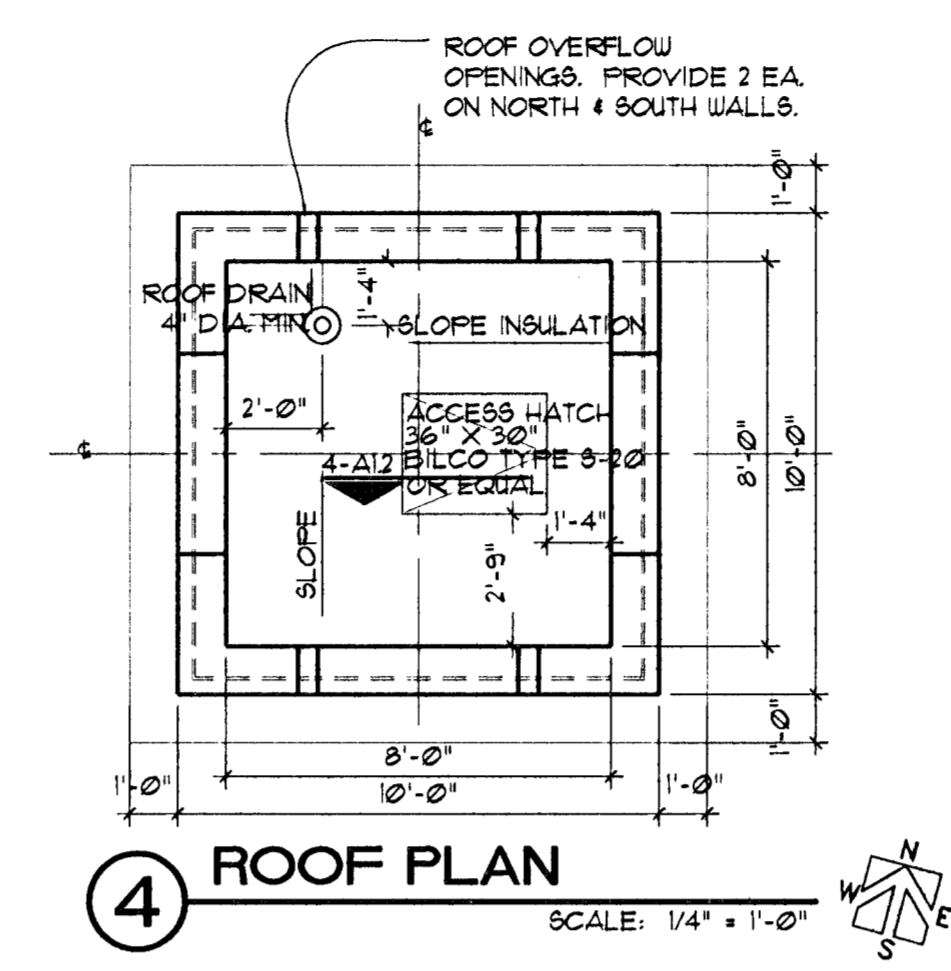

**4 ROOF PLAN**  
SCALE: 1/4" = 1'-0"

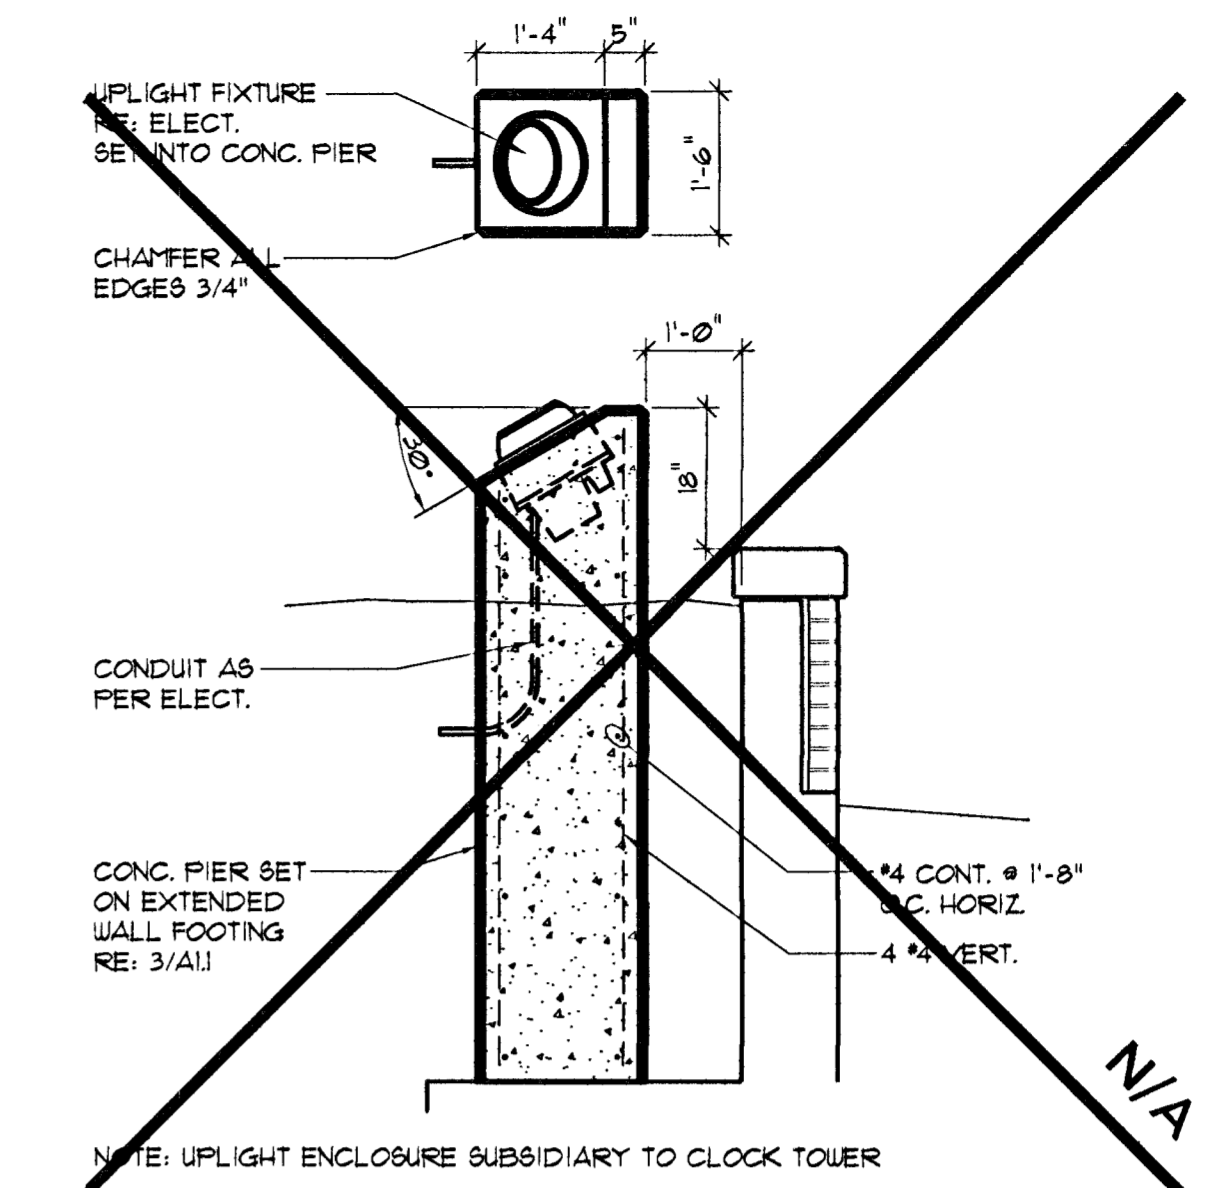

**5 UPLIGHT ENCLOSURE DETAIL**  
(4 LOCATIONS)  
SCALE: 1/2" = 1'-0"

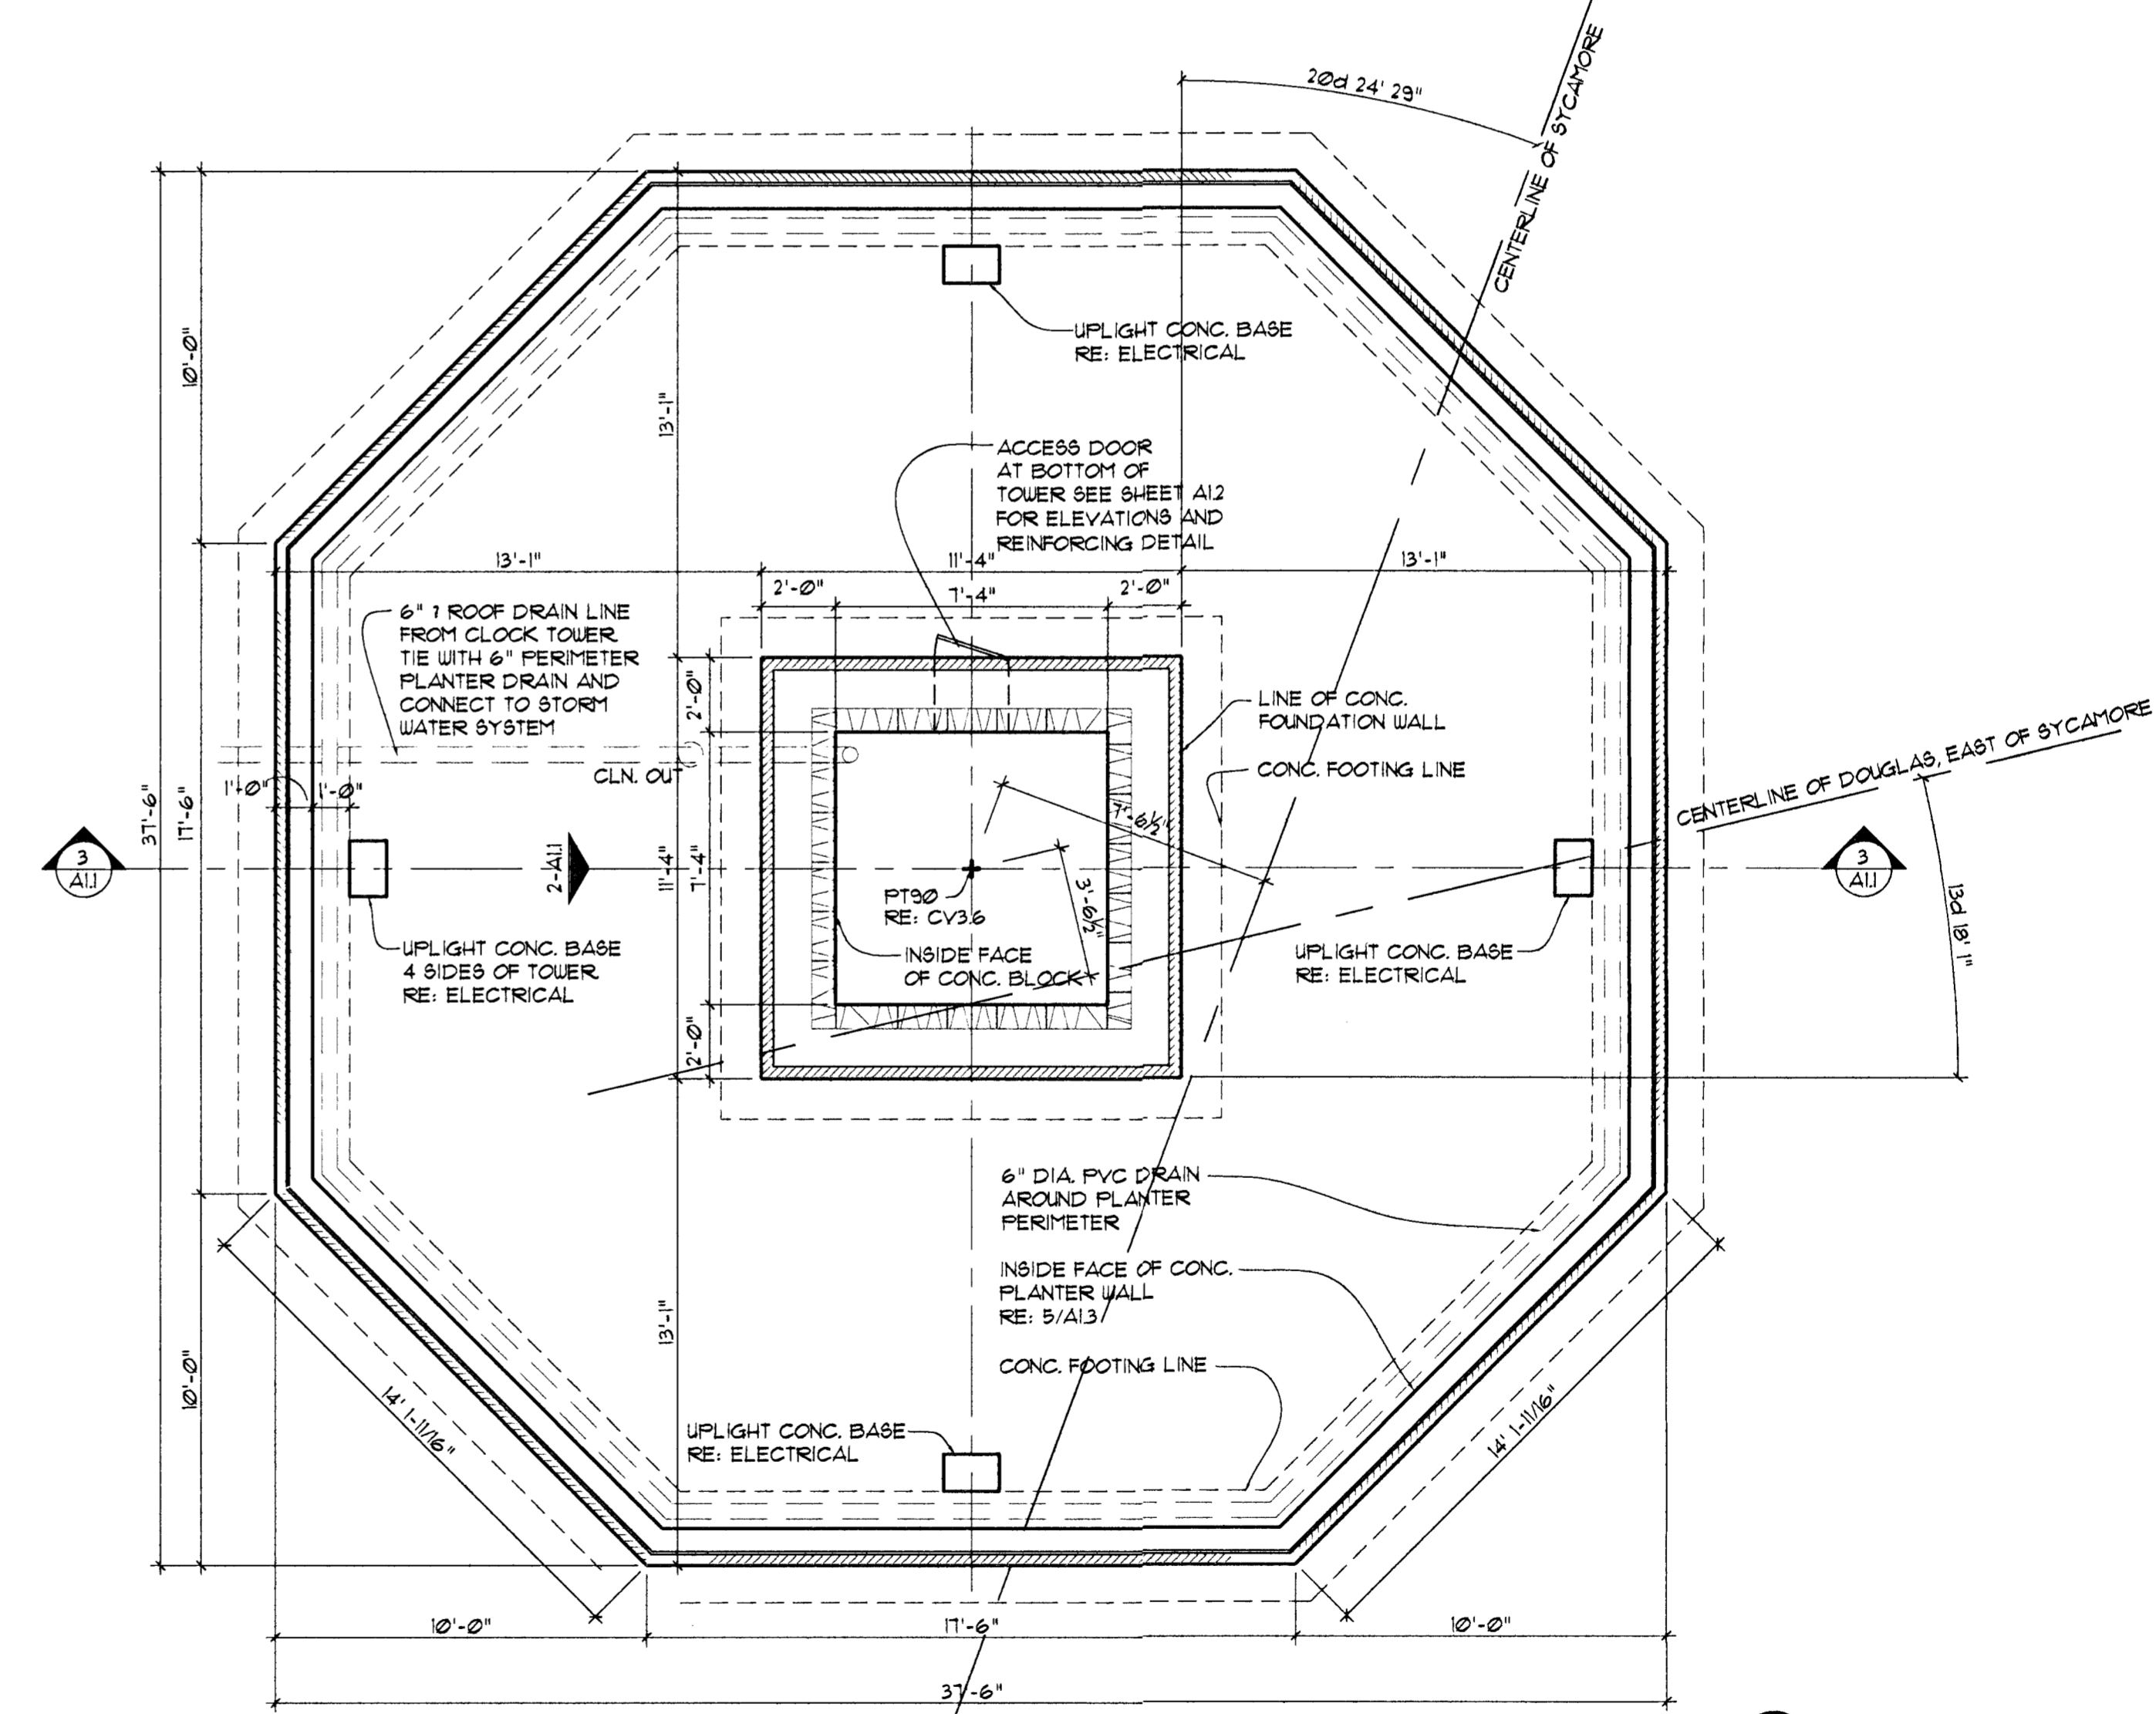

**1 PLANTER PLAN**  
SCALE: 1/4" = 1'-0"

NOTE: FOR SITE PLAN RE: SP/A, CV3&, SP2.4.

