


LAYOUT PLAN


SCALE: 1" = 20'-0"

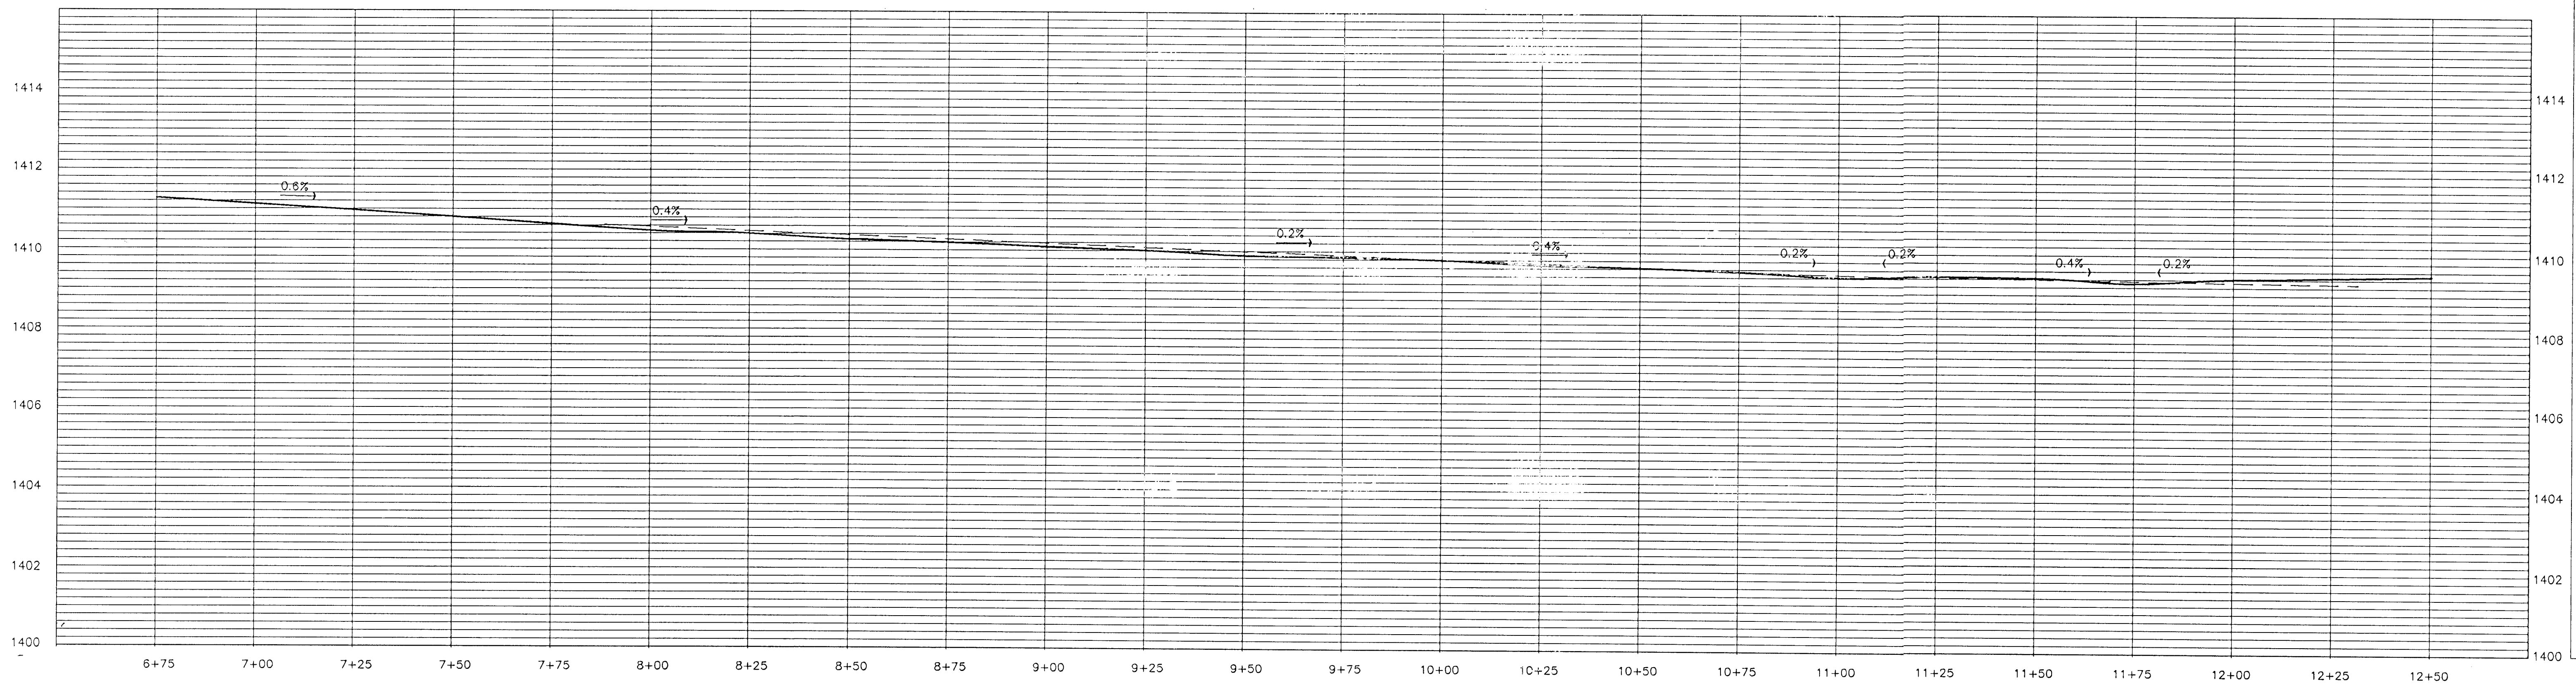

PROFILE

HORIZONTAL SCALE: 1" = 20'-0"
 VERTICAL SCALE: 1" = 2'-0"

Wilson Darnell Mann PA
 architecture site planning interiors
 Wichita, Kansas 67202 316-262-4700
 105 N. Washington

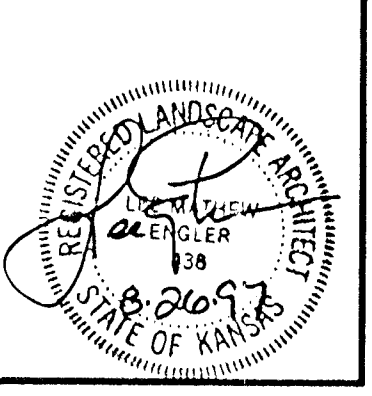

COPYRIGHT © 1994
 Wilson Darnell Mann, PA

prints issued
 5/1/95 FIELD CHECK
 11/3/95 OFFICE CHECK
 5/10/96 OFFICE CHECK
 10/15/96 CONST.
 3/5/97 FINAL CHECK
 6/22/97 FINAL REV.

WDM no. 33242

drawn WDM check LME

BIKE PATH
 WICHITA, KANSAS

PLAN & PROFILE