


**LAYOUT PLAN**


SCALE: 1" = 20'-0"

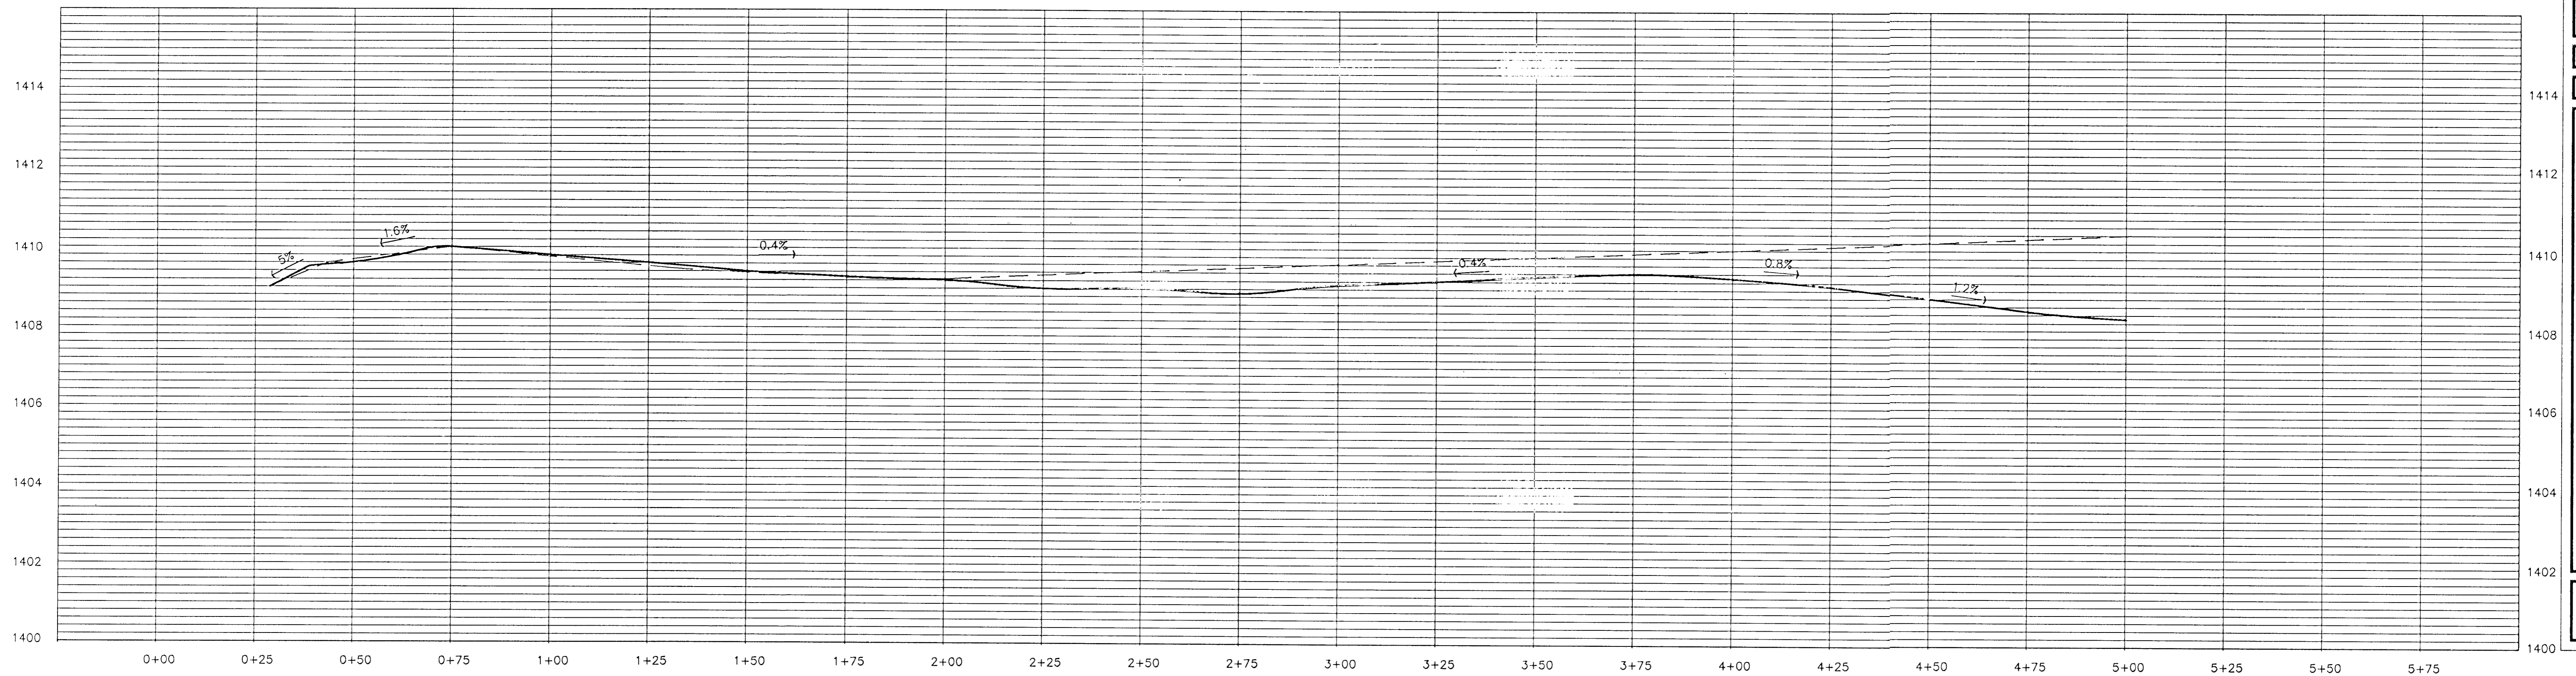

**PROFILE**

HORIZONTAL SCALE: 1" = 20'-0"  
 VERTICAL SCALE: 1" = 2'-0"

**Wilson Darnell Mann PA**  
 architecture site planning interiors  
 105 N. Washington Wichita, Kansas 67202 316-262-4700

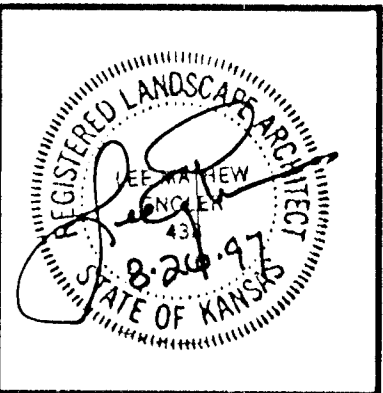

COPYRIGHT © 1994  
 Wilson Darnell Mann, PA

prints issued  
 5/1/95 FIELD CHECK  
 11/3/95 OFFICE CHECK  
 5/10/96 OFFICE CHECK  
 10/15/96 CONST.  
 3/5/97 FINAL CHECK

WDM no. 93242

drawn WDM check LME

**BIKE PATH**  
 WICHITA, KANSAS

PLAN & PROFILE

**L-38**  
 10 of 66