


FHWA REGION NO.	STATE	PROJECT NUMBER	FISCAL YEAR	SHEET NUMBER	TOTAL SHEETS
7	KANSAS	87N-0127-01	1999	11	90

BY	DATE
REFERENCES NOTED	REFERENCES CHECKED

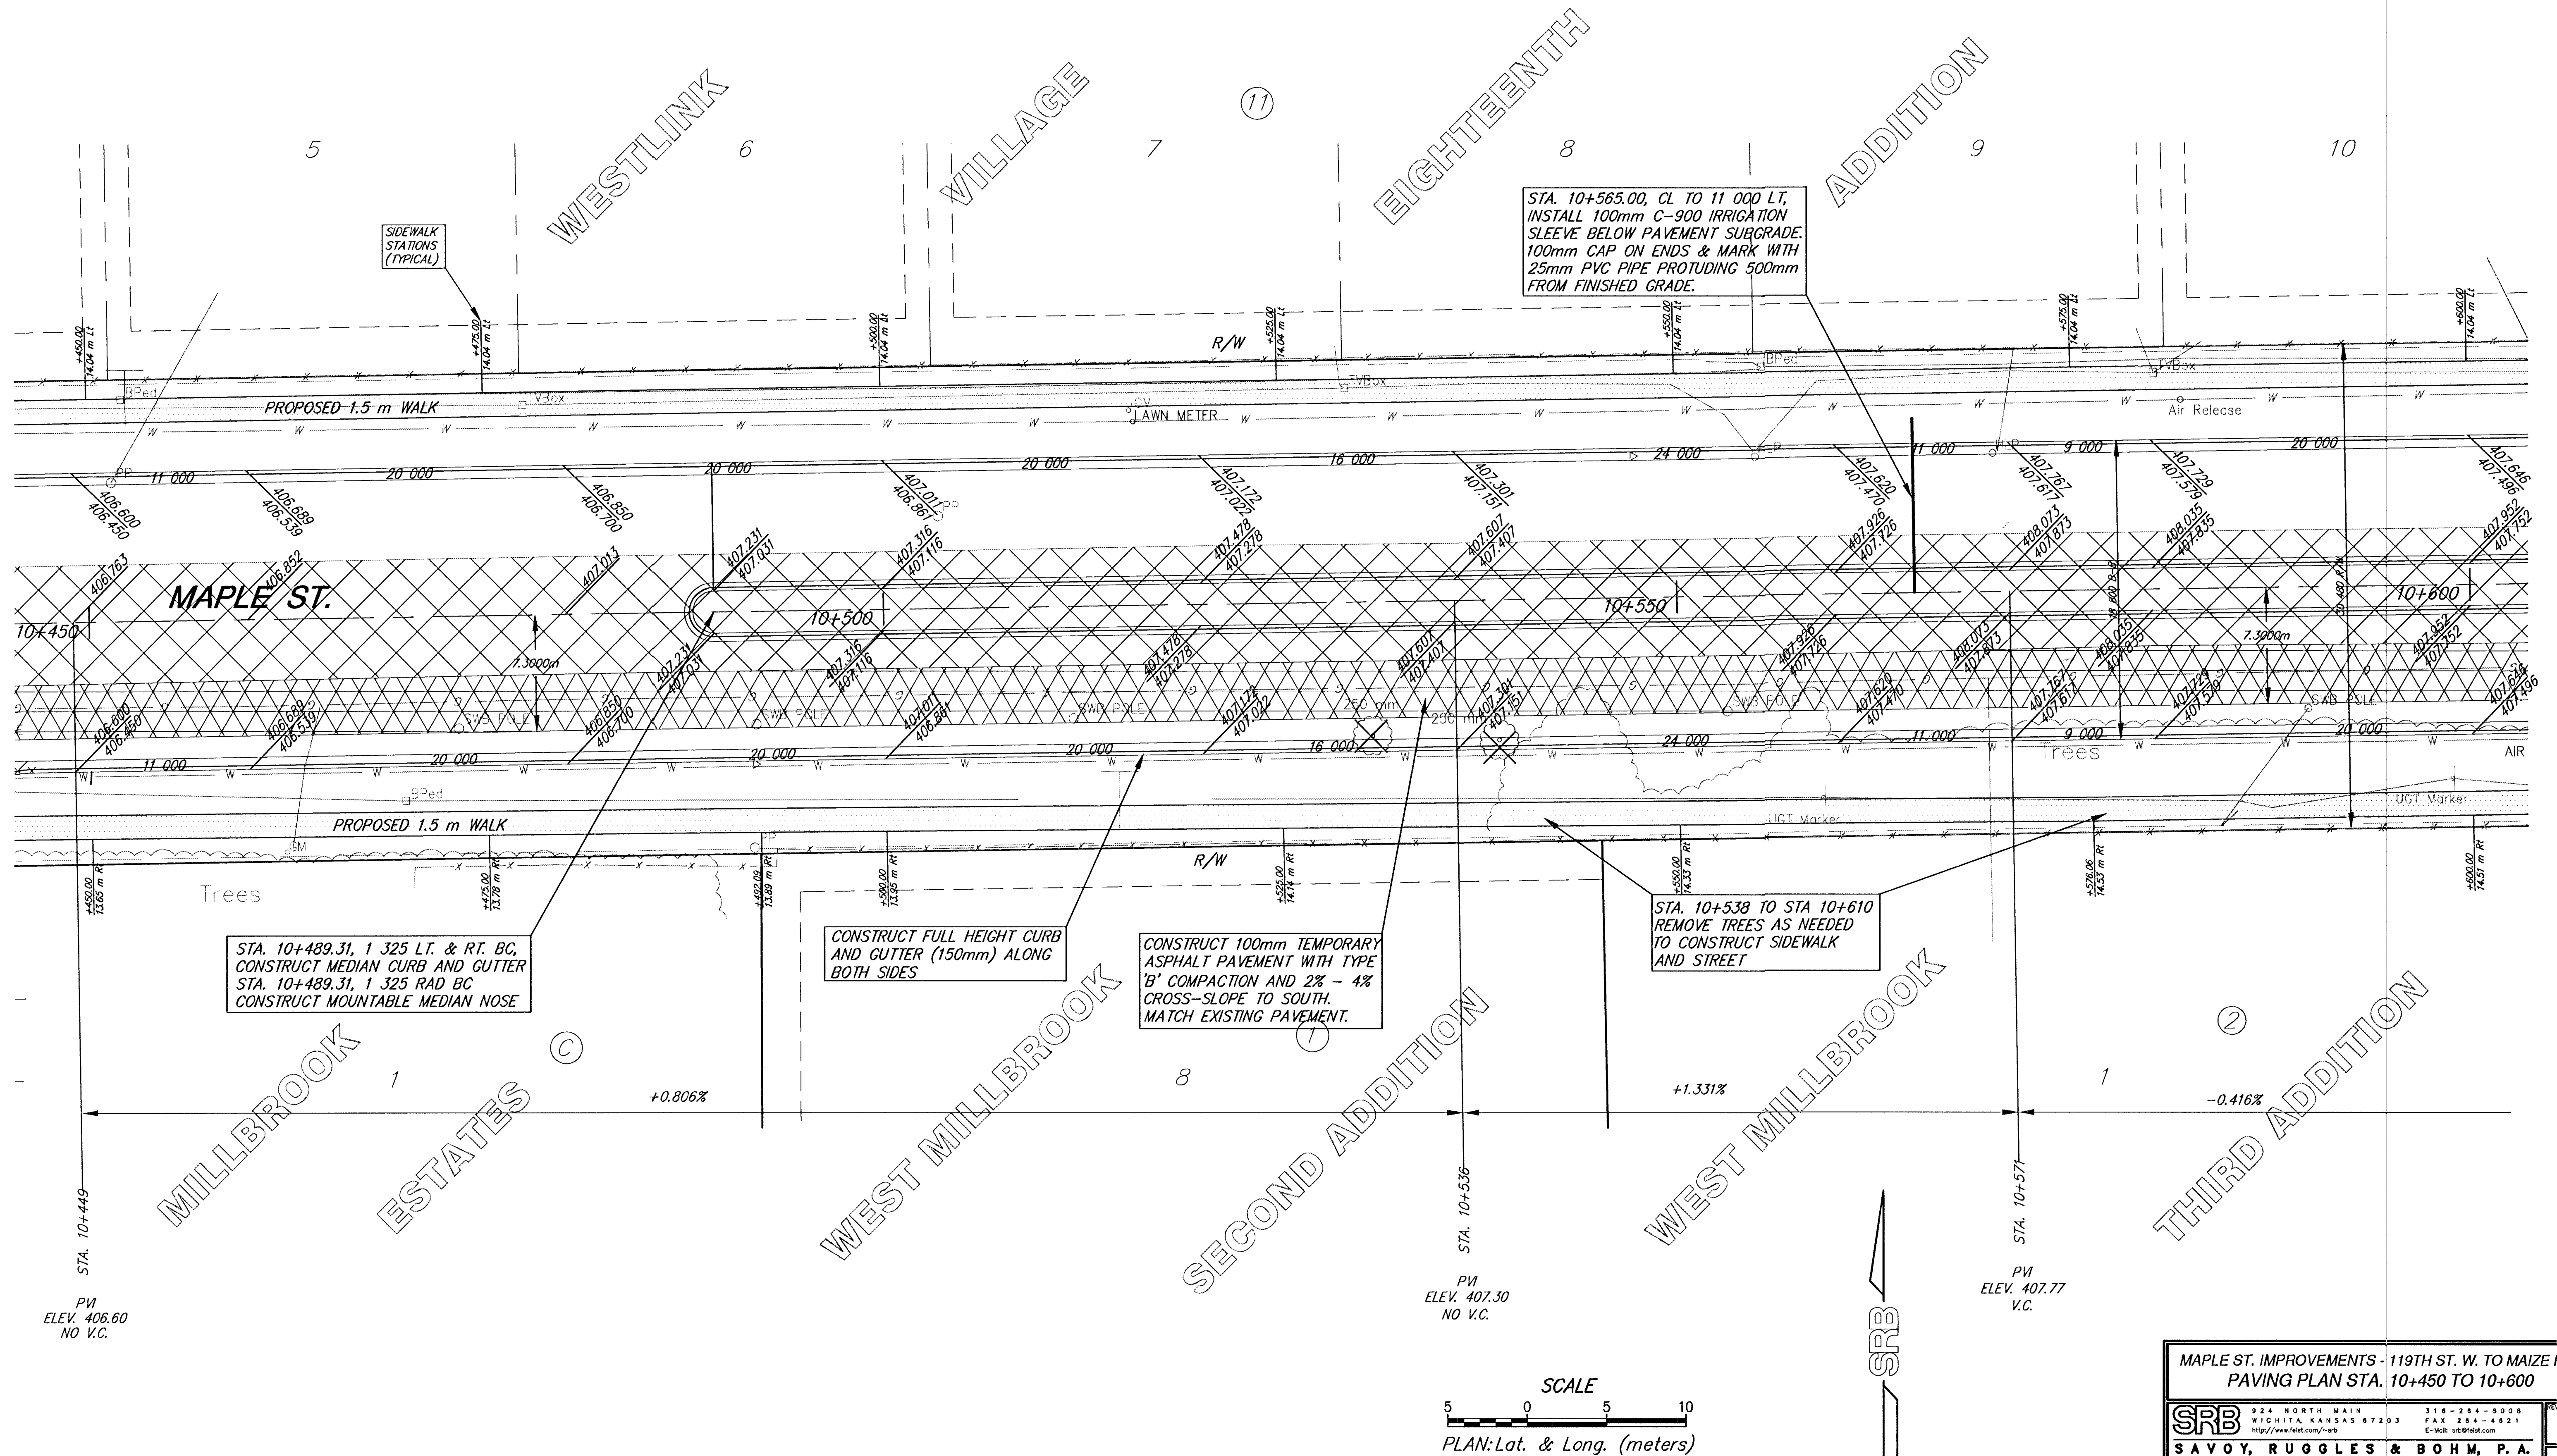

MAPLE ST. IMPROVEMENTS - 119TH ST. W. TO MAIZE RD. PAVING PLAN STA. 10+450 TO 10+600					
SRB 224 NORTH MAIN WICHITA, KANSAS 67203 http://www.srbreid.com		316-264-8008 FAX 264-4621 E-Mail: srb@reid.com		REVISED	
SAVOY, RUGGLES & BOHM, P. A. ENGINEERING & SURVEYING					
PROJECT NUMBER 472-76-245-83053-000-000-001					
GRAN Staff	DESIGN Staff	REVIEW Staff	DATE 8-13-00	UTILITY SRB JOB 1216T	11 90