


|                    |  |
|--------------------|--|
| DATE               |  |
| BY                 |  |
| REFERENCES NOTED   |  |
| REFERENCES CHECKED |  |

| FHWA REGION NO. | STATE  | PROJECT NUMBER | FISCAL YEAR | SHEET NUMBER | TOTAL SHEETS |
|-----------------|--------|----------------|-------------|--------------|--------------|
| 7               | KANSAS | 87N-0127-01    | 1999        | 14           | 90           |

SCALE  
5 0 5 10  
PLAN: Lat. & Long. (meters)

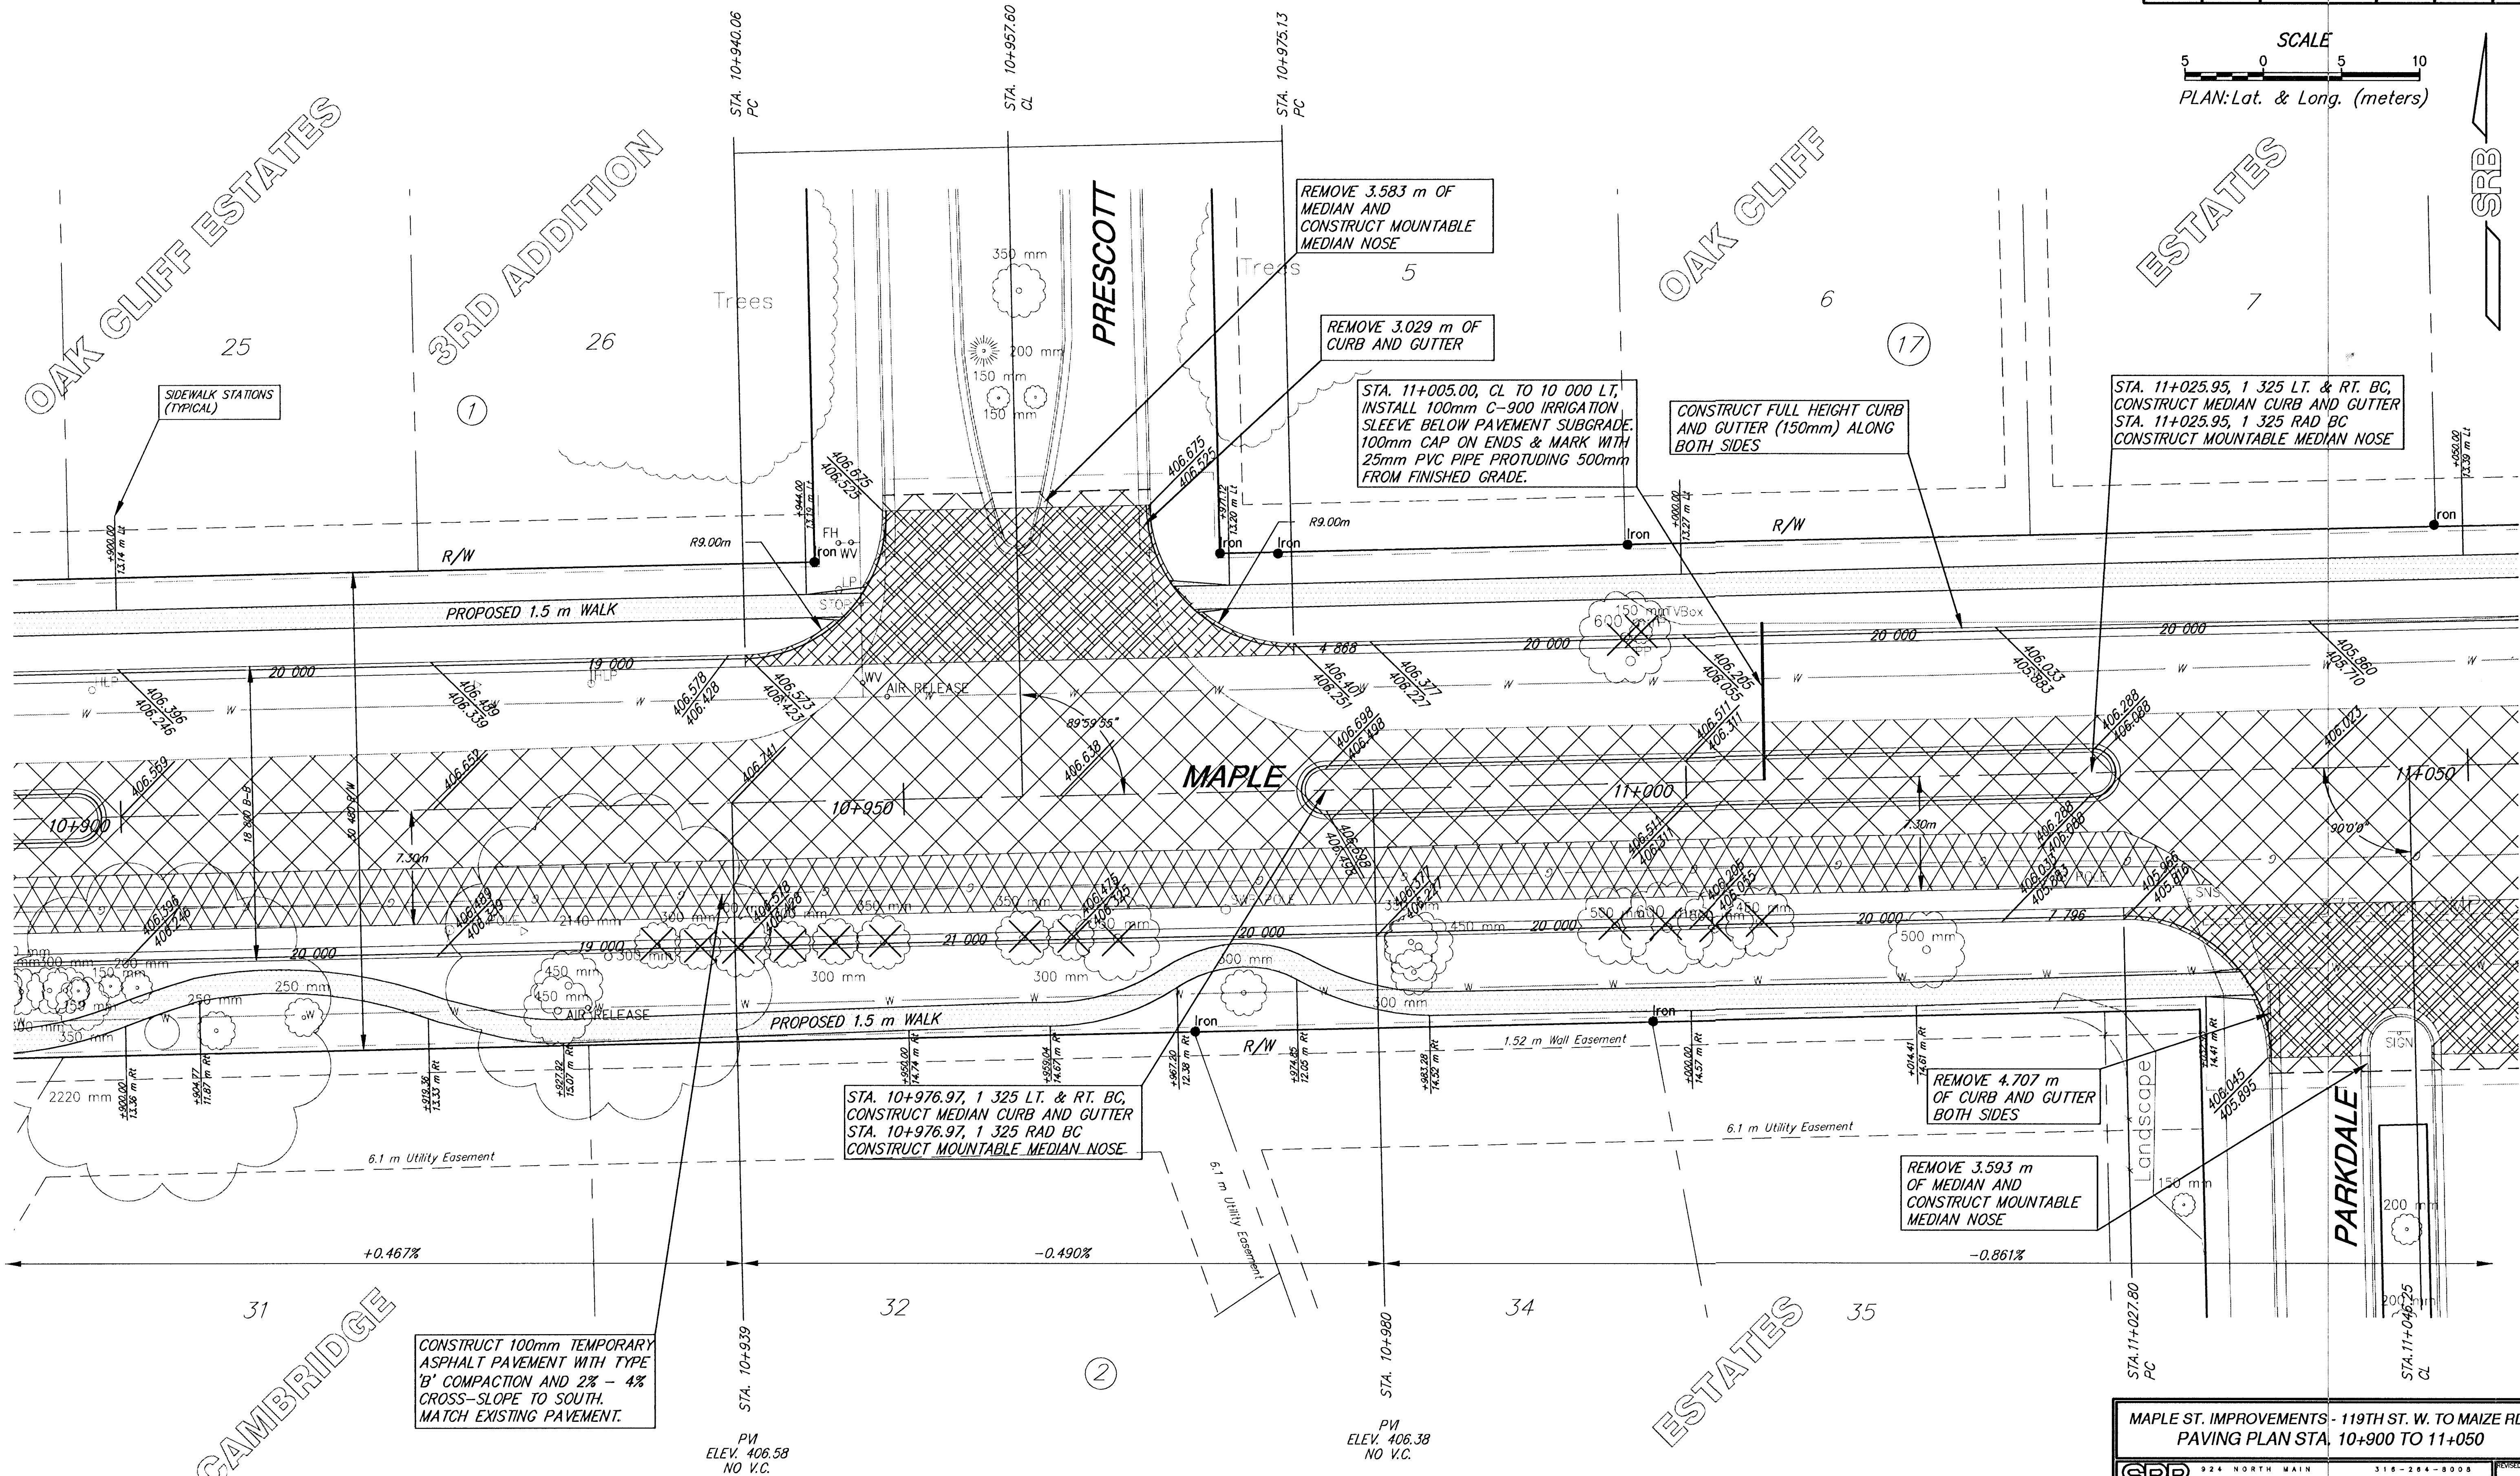

|   |                 |   |                             |                            |  |
|---|-----------------|---|-----------------------------|----------------------------|--|
| MAPLE ST. IMPROVEMENTS - 119TH ST. W. TO MAIZE RD.<br>PAVING PLAN STA. 10+900 TO 11+050                                             |                 |   |                             |                            |  |
| SRB<br>318 NORTH MAIN<br>WICHITA, KANSAS 67203<br>http://www.srb.com/ksa<br>318-264-8008<br>FAX 318-264-4621<br>E-Mail: srb@ksa.com |                 | SAVOY, RUGGLES & BOHM, P.A.<br>ENGINEERING & SURVEYING<br>PROJECT NUMBER<br>472-76-245-83053-000-000-001 |                             |                            |  |
| DESIGN<br>Staff   | DATE<br>8-13-00 | REVIEW<br>Staff                                                                                          | UTILITY<br>SRB JOB<br>1216T | SHEET<br>14<br>TOTAL<br>90 |  |