


FHWA REGION NO.	STATE	PROJECT NUMBER	FISCAL YEAR	SHEET NUMBER	TOTAL SHEETS
7	KANSAS	87N-0127-01	1999	18	90

DATE	BY	REFERENCES NOTED	REFERENCES CHECKED

UNPLATTED

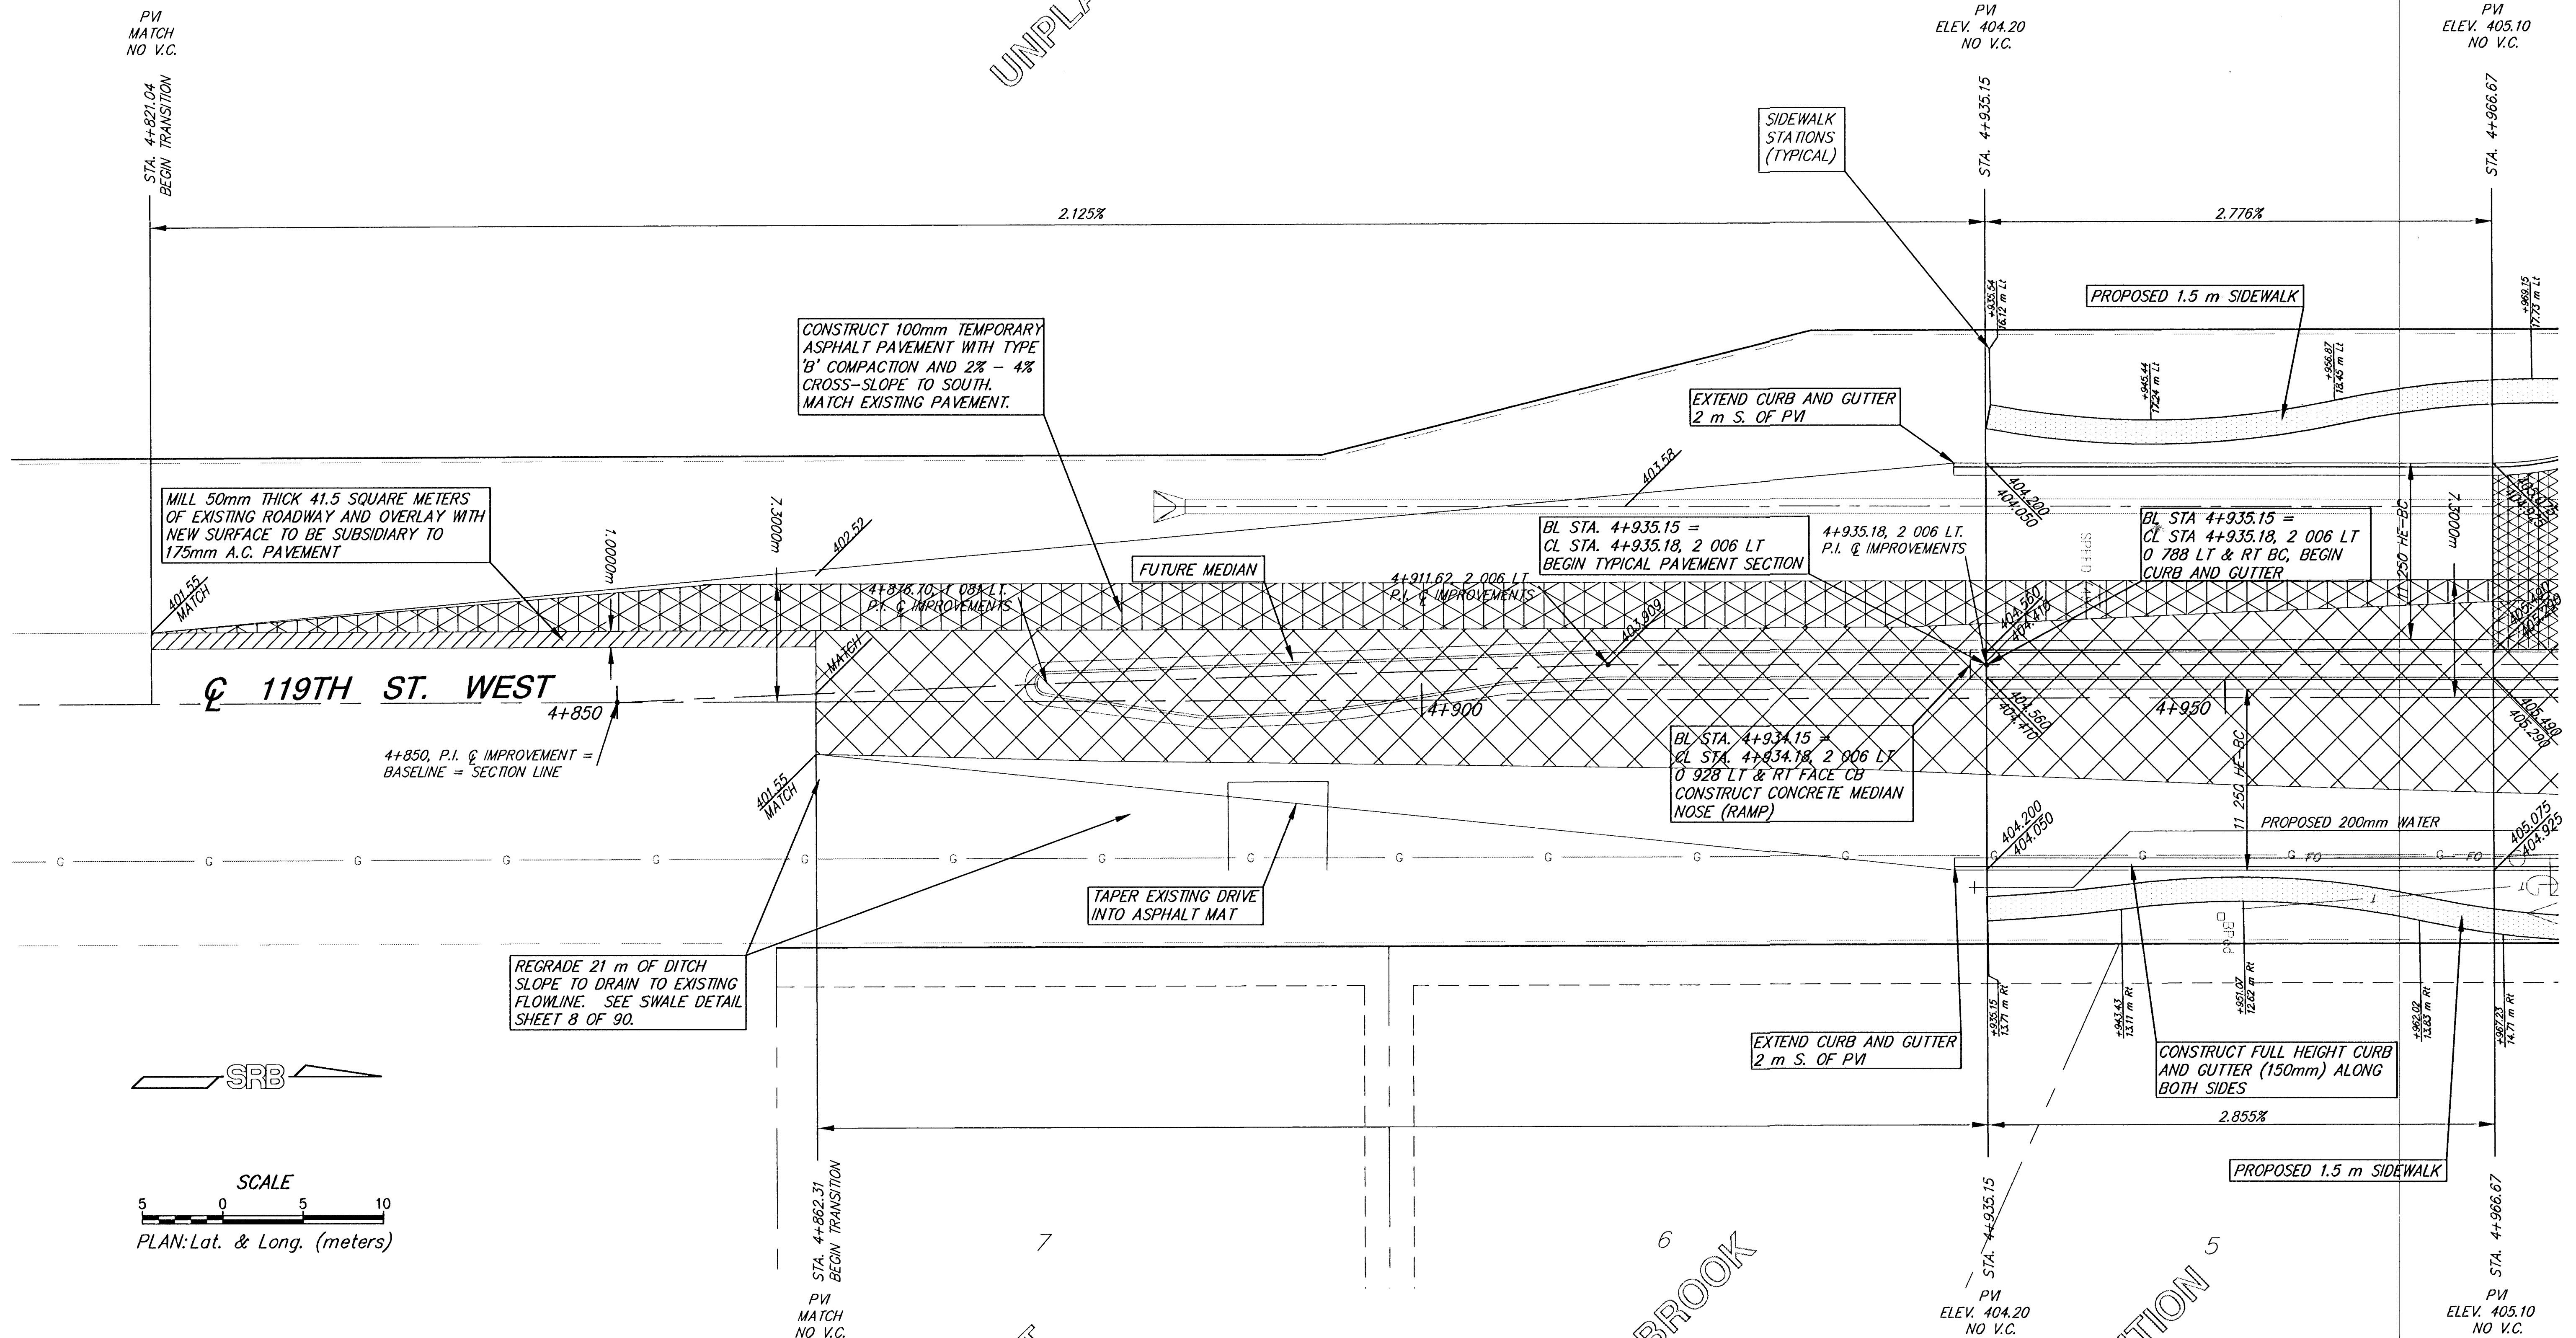

SCALE
 5 0 5 10
 PLAN: Lat. & Long. (meters)



WEST

MILLBROOK

ADDITION

**MAPLE ST. IMPROVEMENTS - 119TH ST. W. TO MAIZE RD.
 PAVING PLAN STA 4+821.043 TO 4+966.674**

SRB
 924 NORTH MAIN WICHITA, KANSAS 67203
 316-264-8008 FAX 264-4621
 http://www.srb.com E-Mail: srb@srb.com

**SAVOY, RUGGLES & BOHM, P. A.
 ENGINEERING & SURVEYING**

PROJECT NUMBER: 472-76-245-83053-000-000-001

DESIGN	STAFF	REVIEW	DATE	UTILITY	SRB JOB
Staff	Staff	Staff	8-13-00	UTILITY	1218T

18
90