


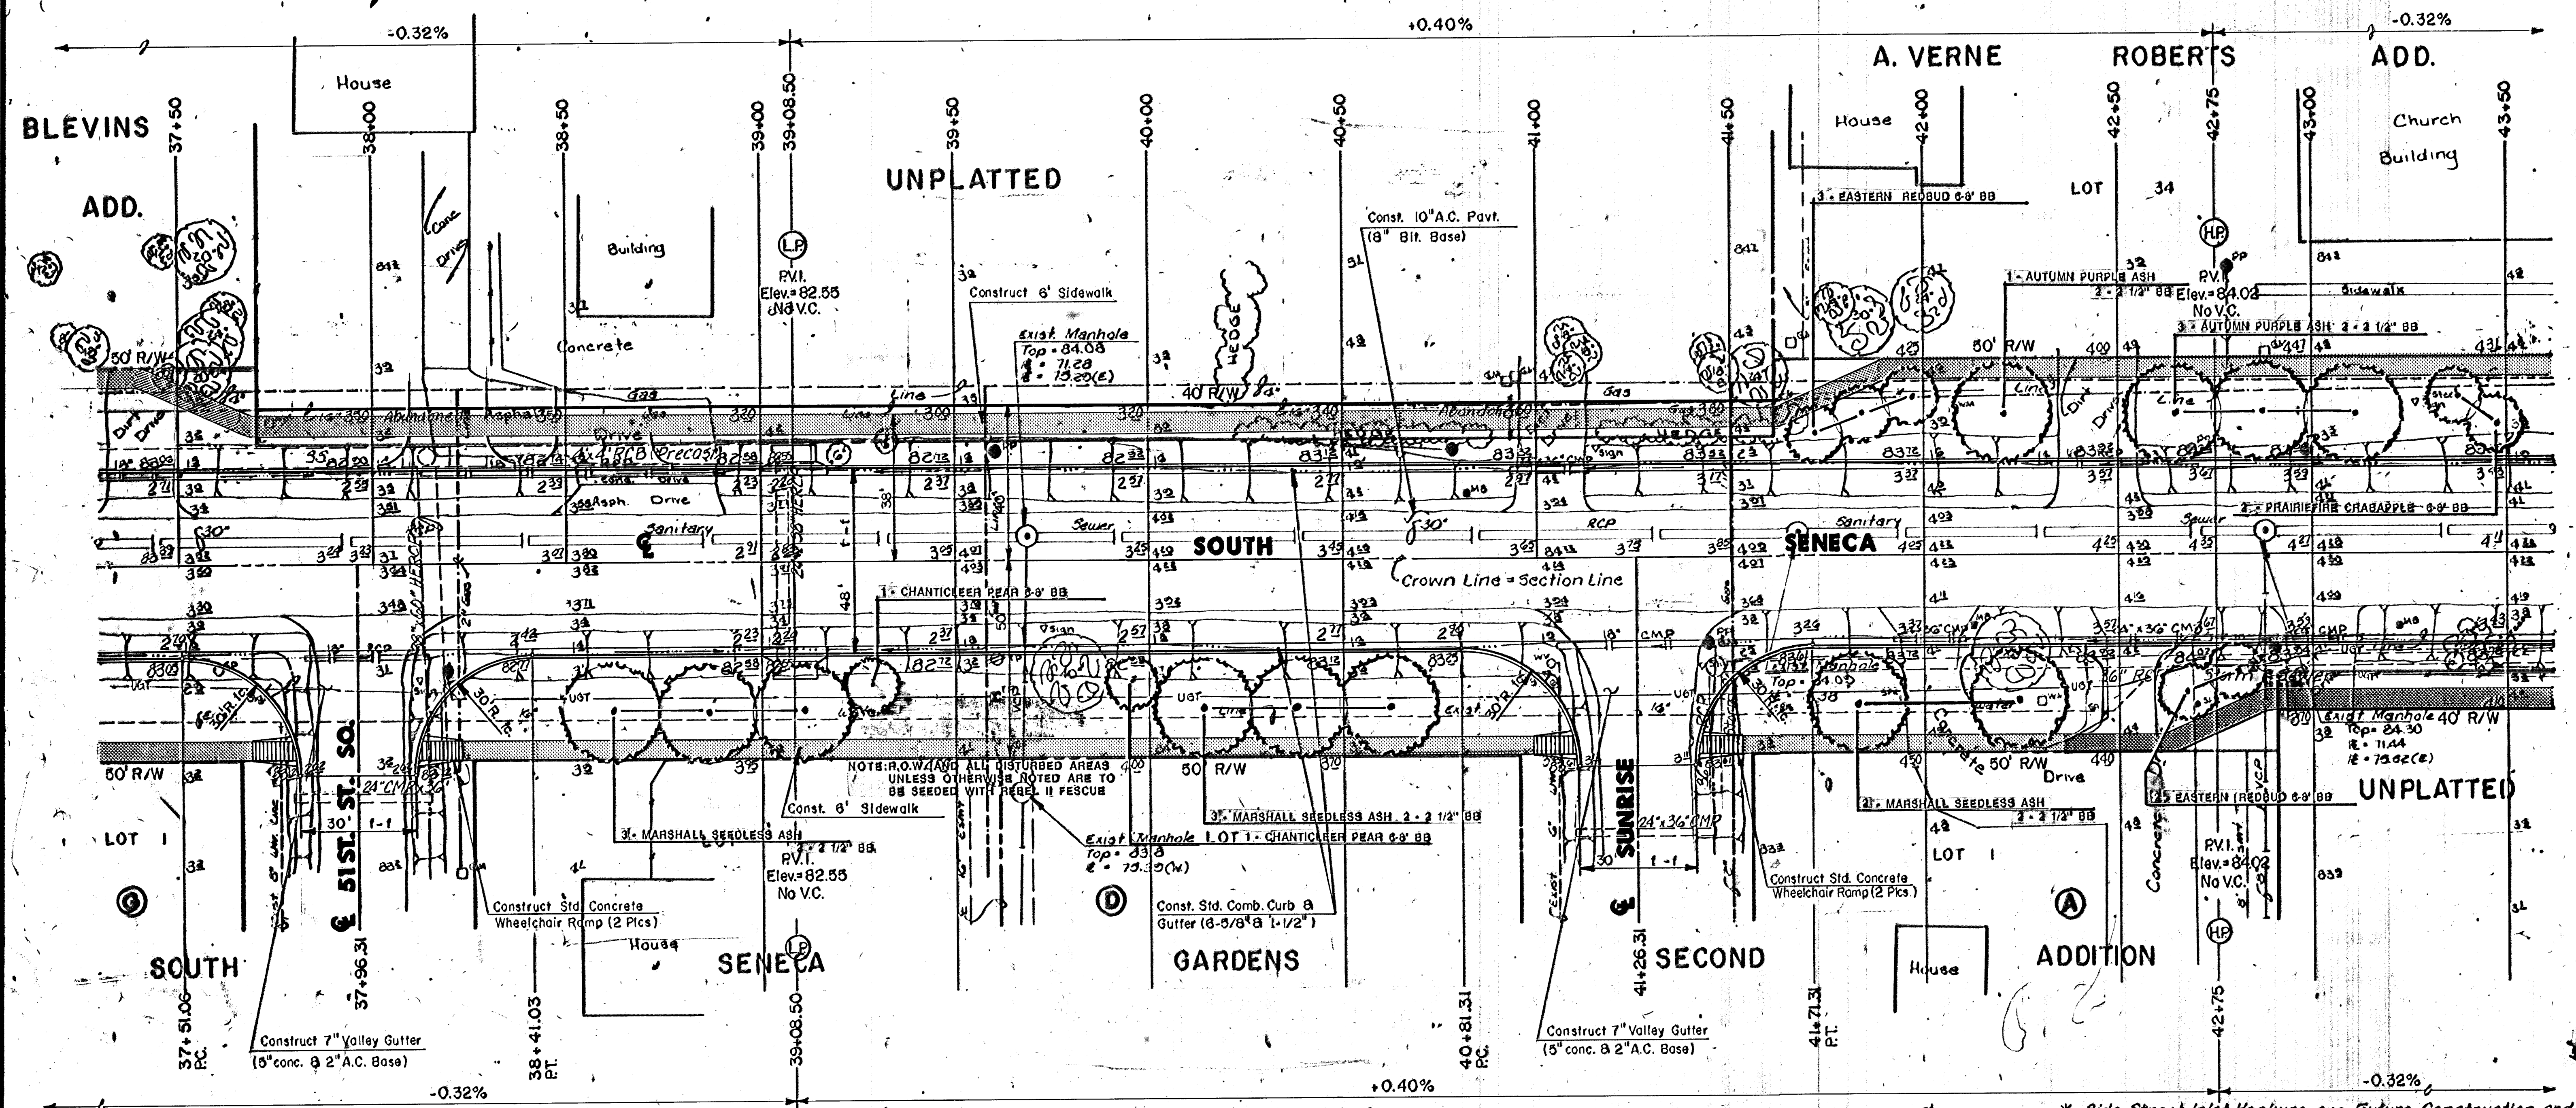

\* Side Street Inlet Hookups are Future Construction and not a part of this project unless specifically stated.

|  |   |                                                    |
|--|---|----------------------------------------------------|
|  | <b>SOUTH SENECA IMPROVEMENTS</b>                                                                        | Design<br>DCH<br>Drawn by<br>DLM<br>Checked by<br> |
|  | <b>PAVING PLAN</b><br>55TH ST. SO. TO 48TH ST. SO.                                                      | Date<br>OCT. 1989<br>                              |
|  | MID-KANSAS ENGINEERING CONSULTANTS PA<br>3500 NORTH ROCK ROAD<br>BUILDING #800<br>WICHITA, KANSAS 67226 |                                                    |

Sheet 7 of 9